




1 FIRST FLOOR PLAN - WEST
SCALE: 1/8"=1'-0"

1 FIRST FLOOR PLAN - EAST
SCALE: 1/8"=1'-0"

WINDOW BLIND LOCATIONS

J:\1065_CHUR\DWG\1065FP2.dwg, 8/7/2012 10:05:15 AM, josh

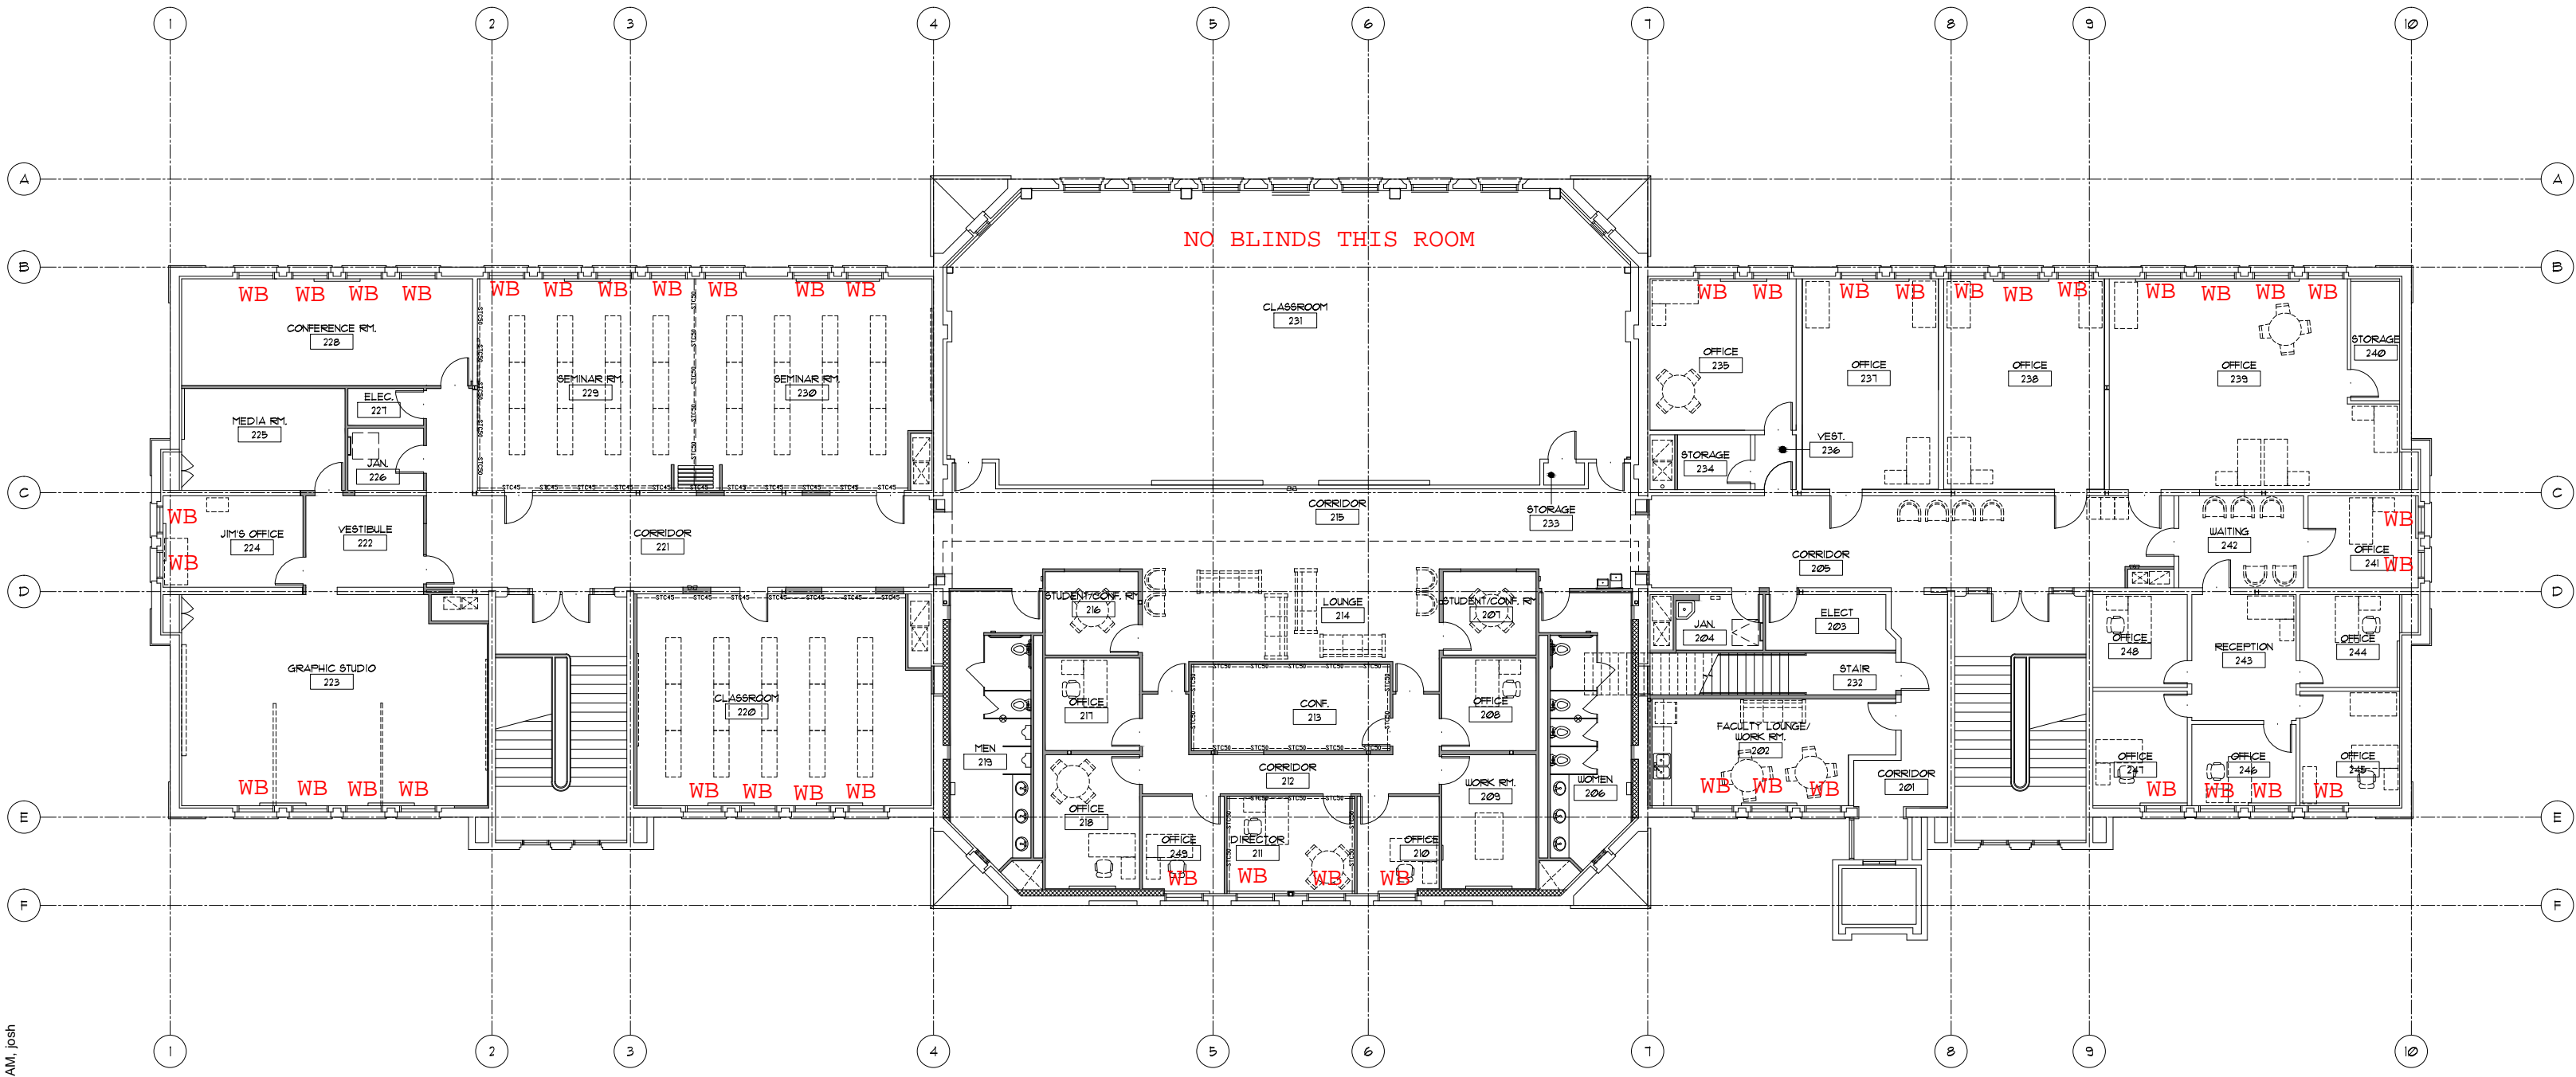

NO BLINDS THIS ROOM

1 SECOND FLOOR PLAN - WEST
SCALE: 1/8"=1'-0"

(O.H.S.U. - T.I. CONTRACT)
1 SECOND FLOOR PLAN - EAST
SCALE: 1/8"=1'-0"

WINDOW BLIND LOCATIONS