


DRAWN BY:
LRR
DATE:
11/2009



SUB-BASEMENT FLOOR PLAN
230, MILLAR LIBRARY
1875 S.W. PARK AVENUE



Capital Projects and Construction
<http://www.pdx.edu/construction>

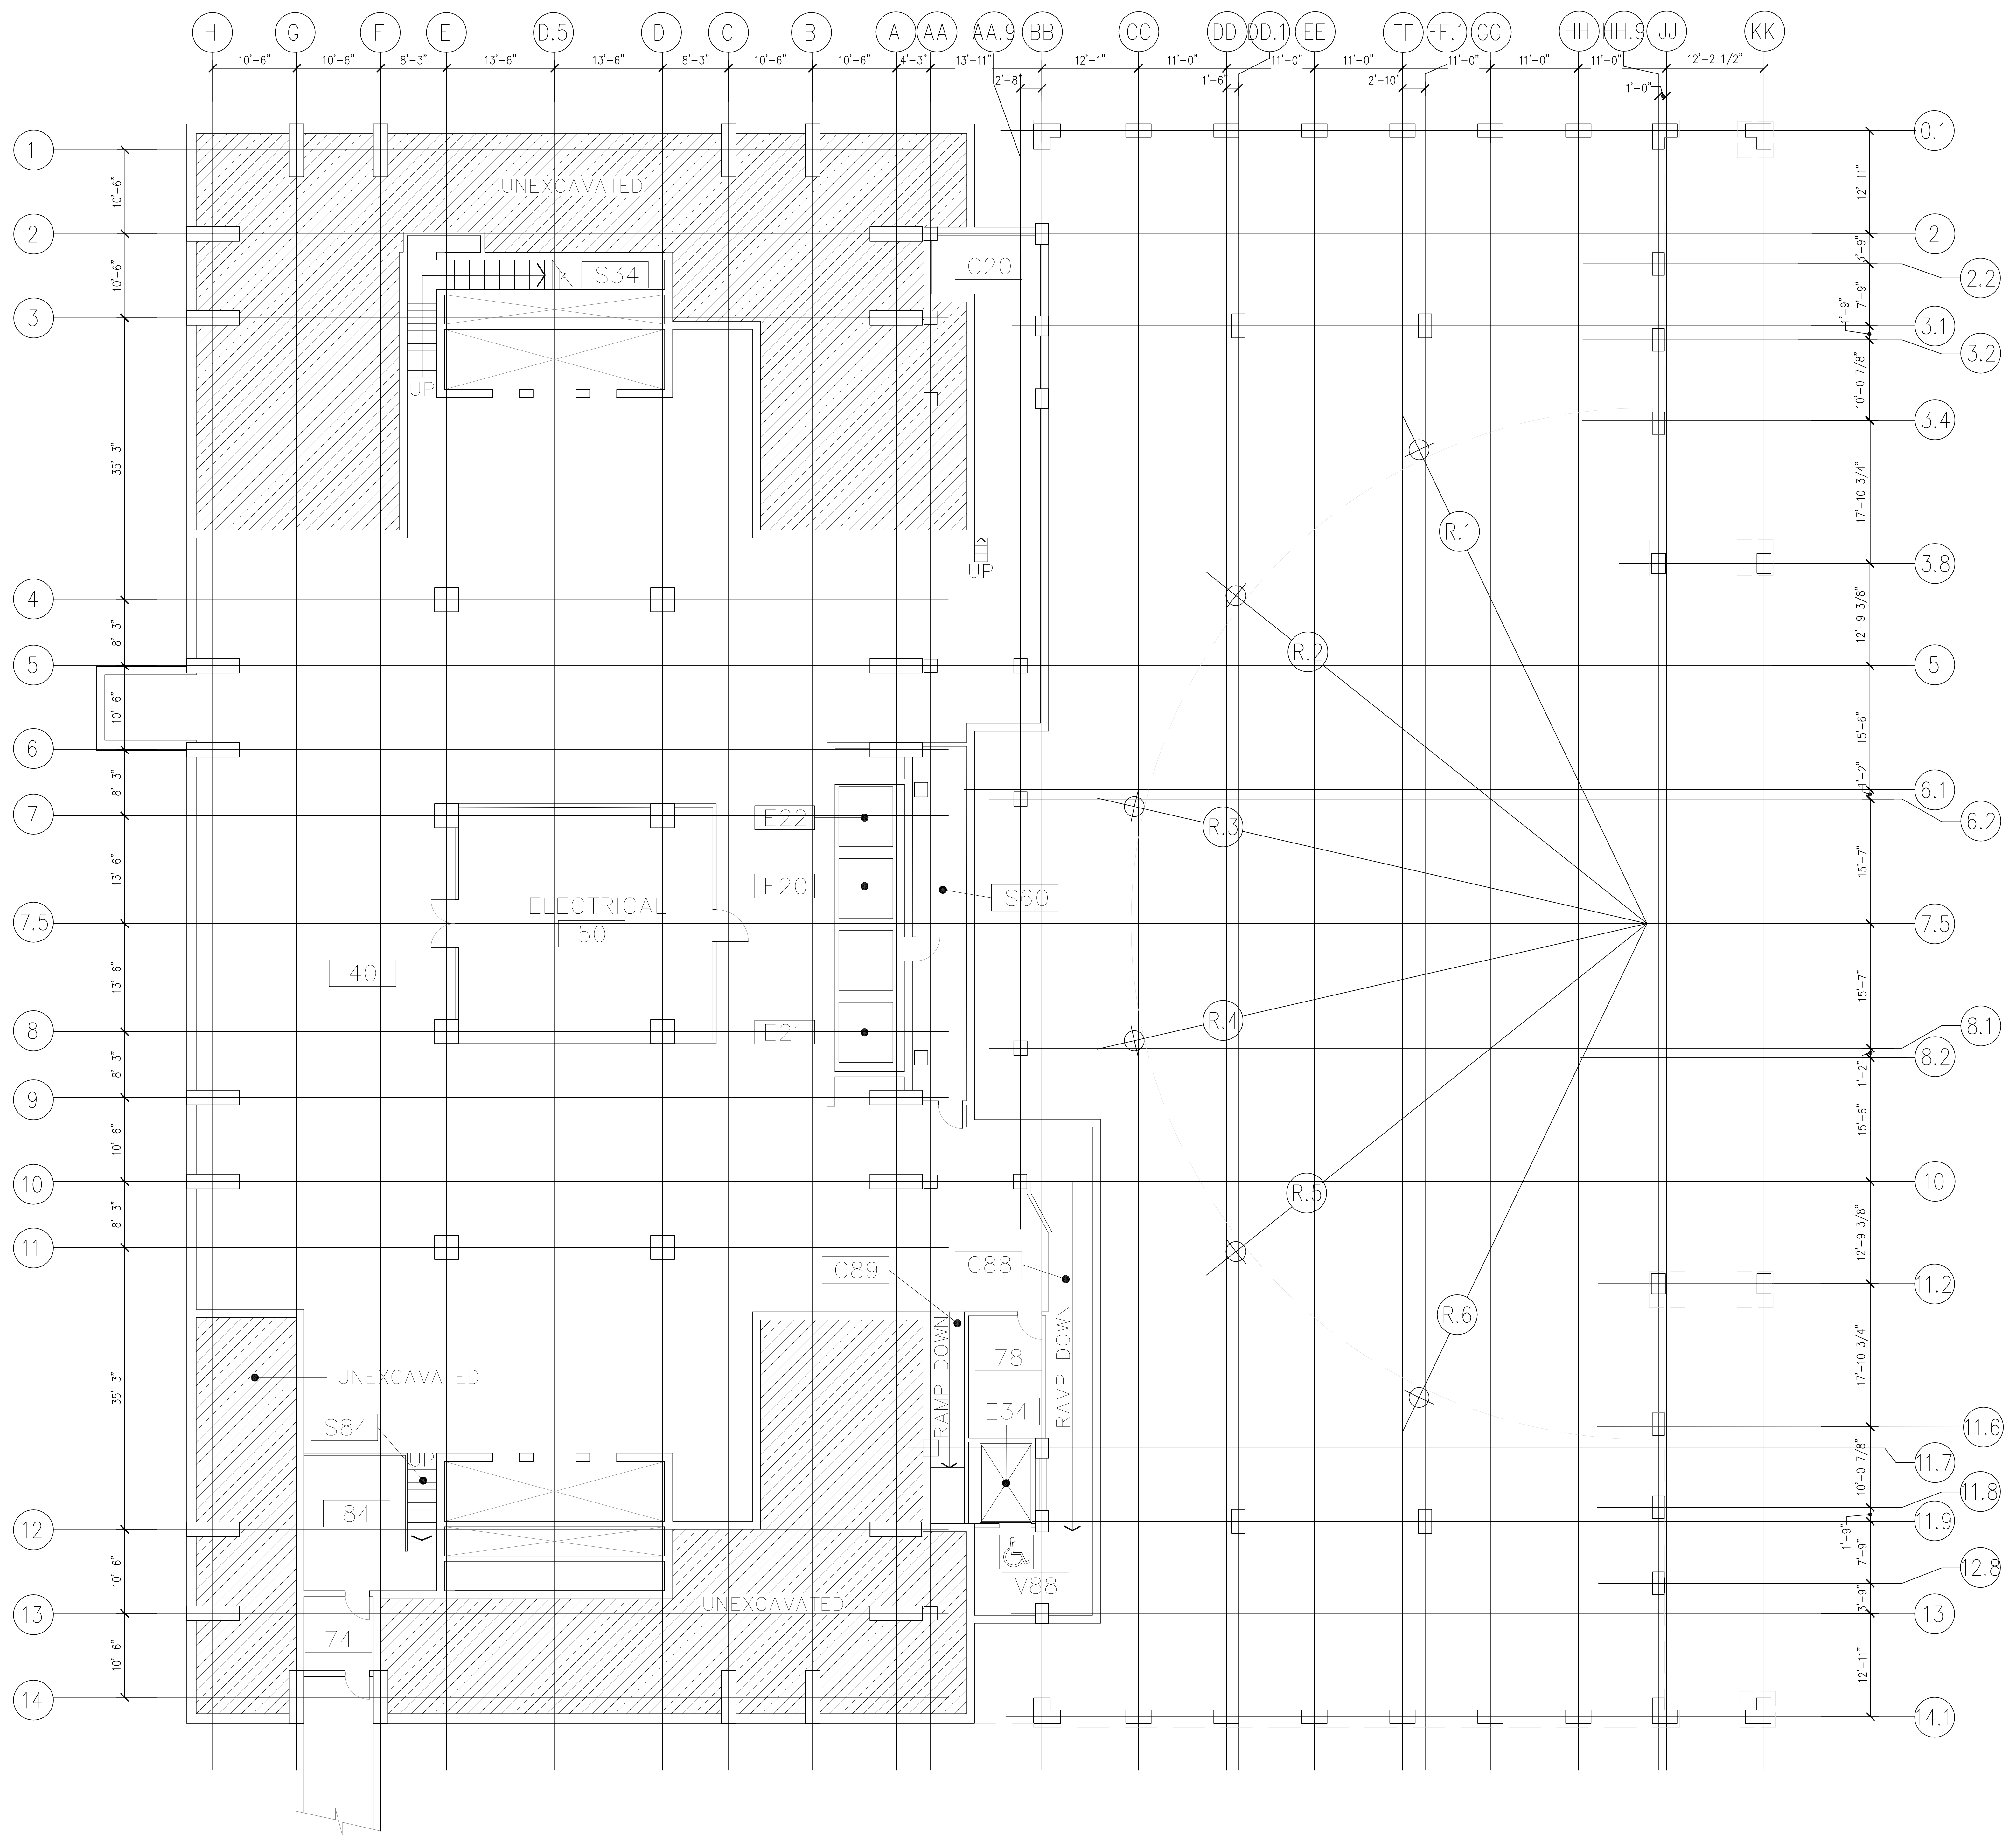


SUB-BASEMENT FLOOR PLAN

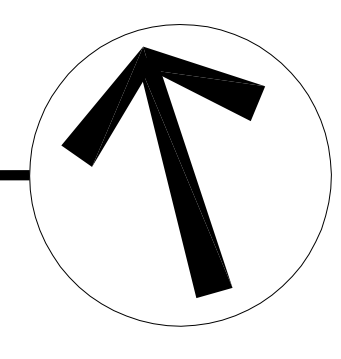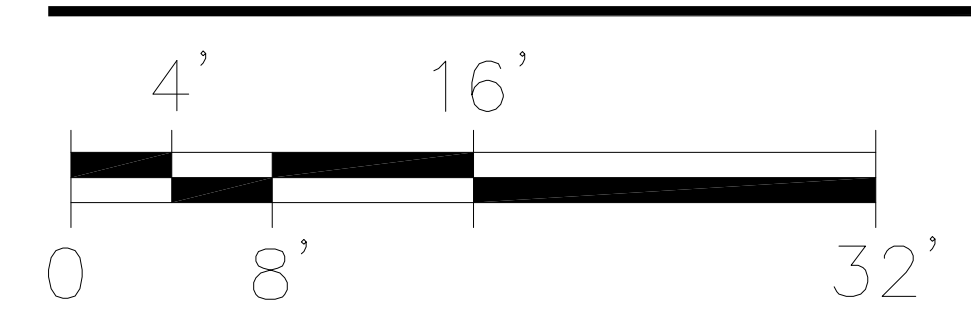



DRAWN BY:
LRR

DATE:
11/2009

BASEMENT FLOOR PLAN
230, MILLAR LIBRARY
1875 S.W. PARK AVENUE

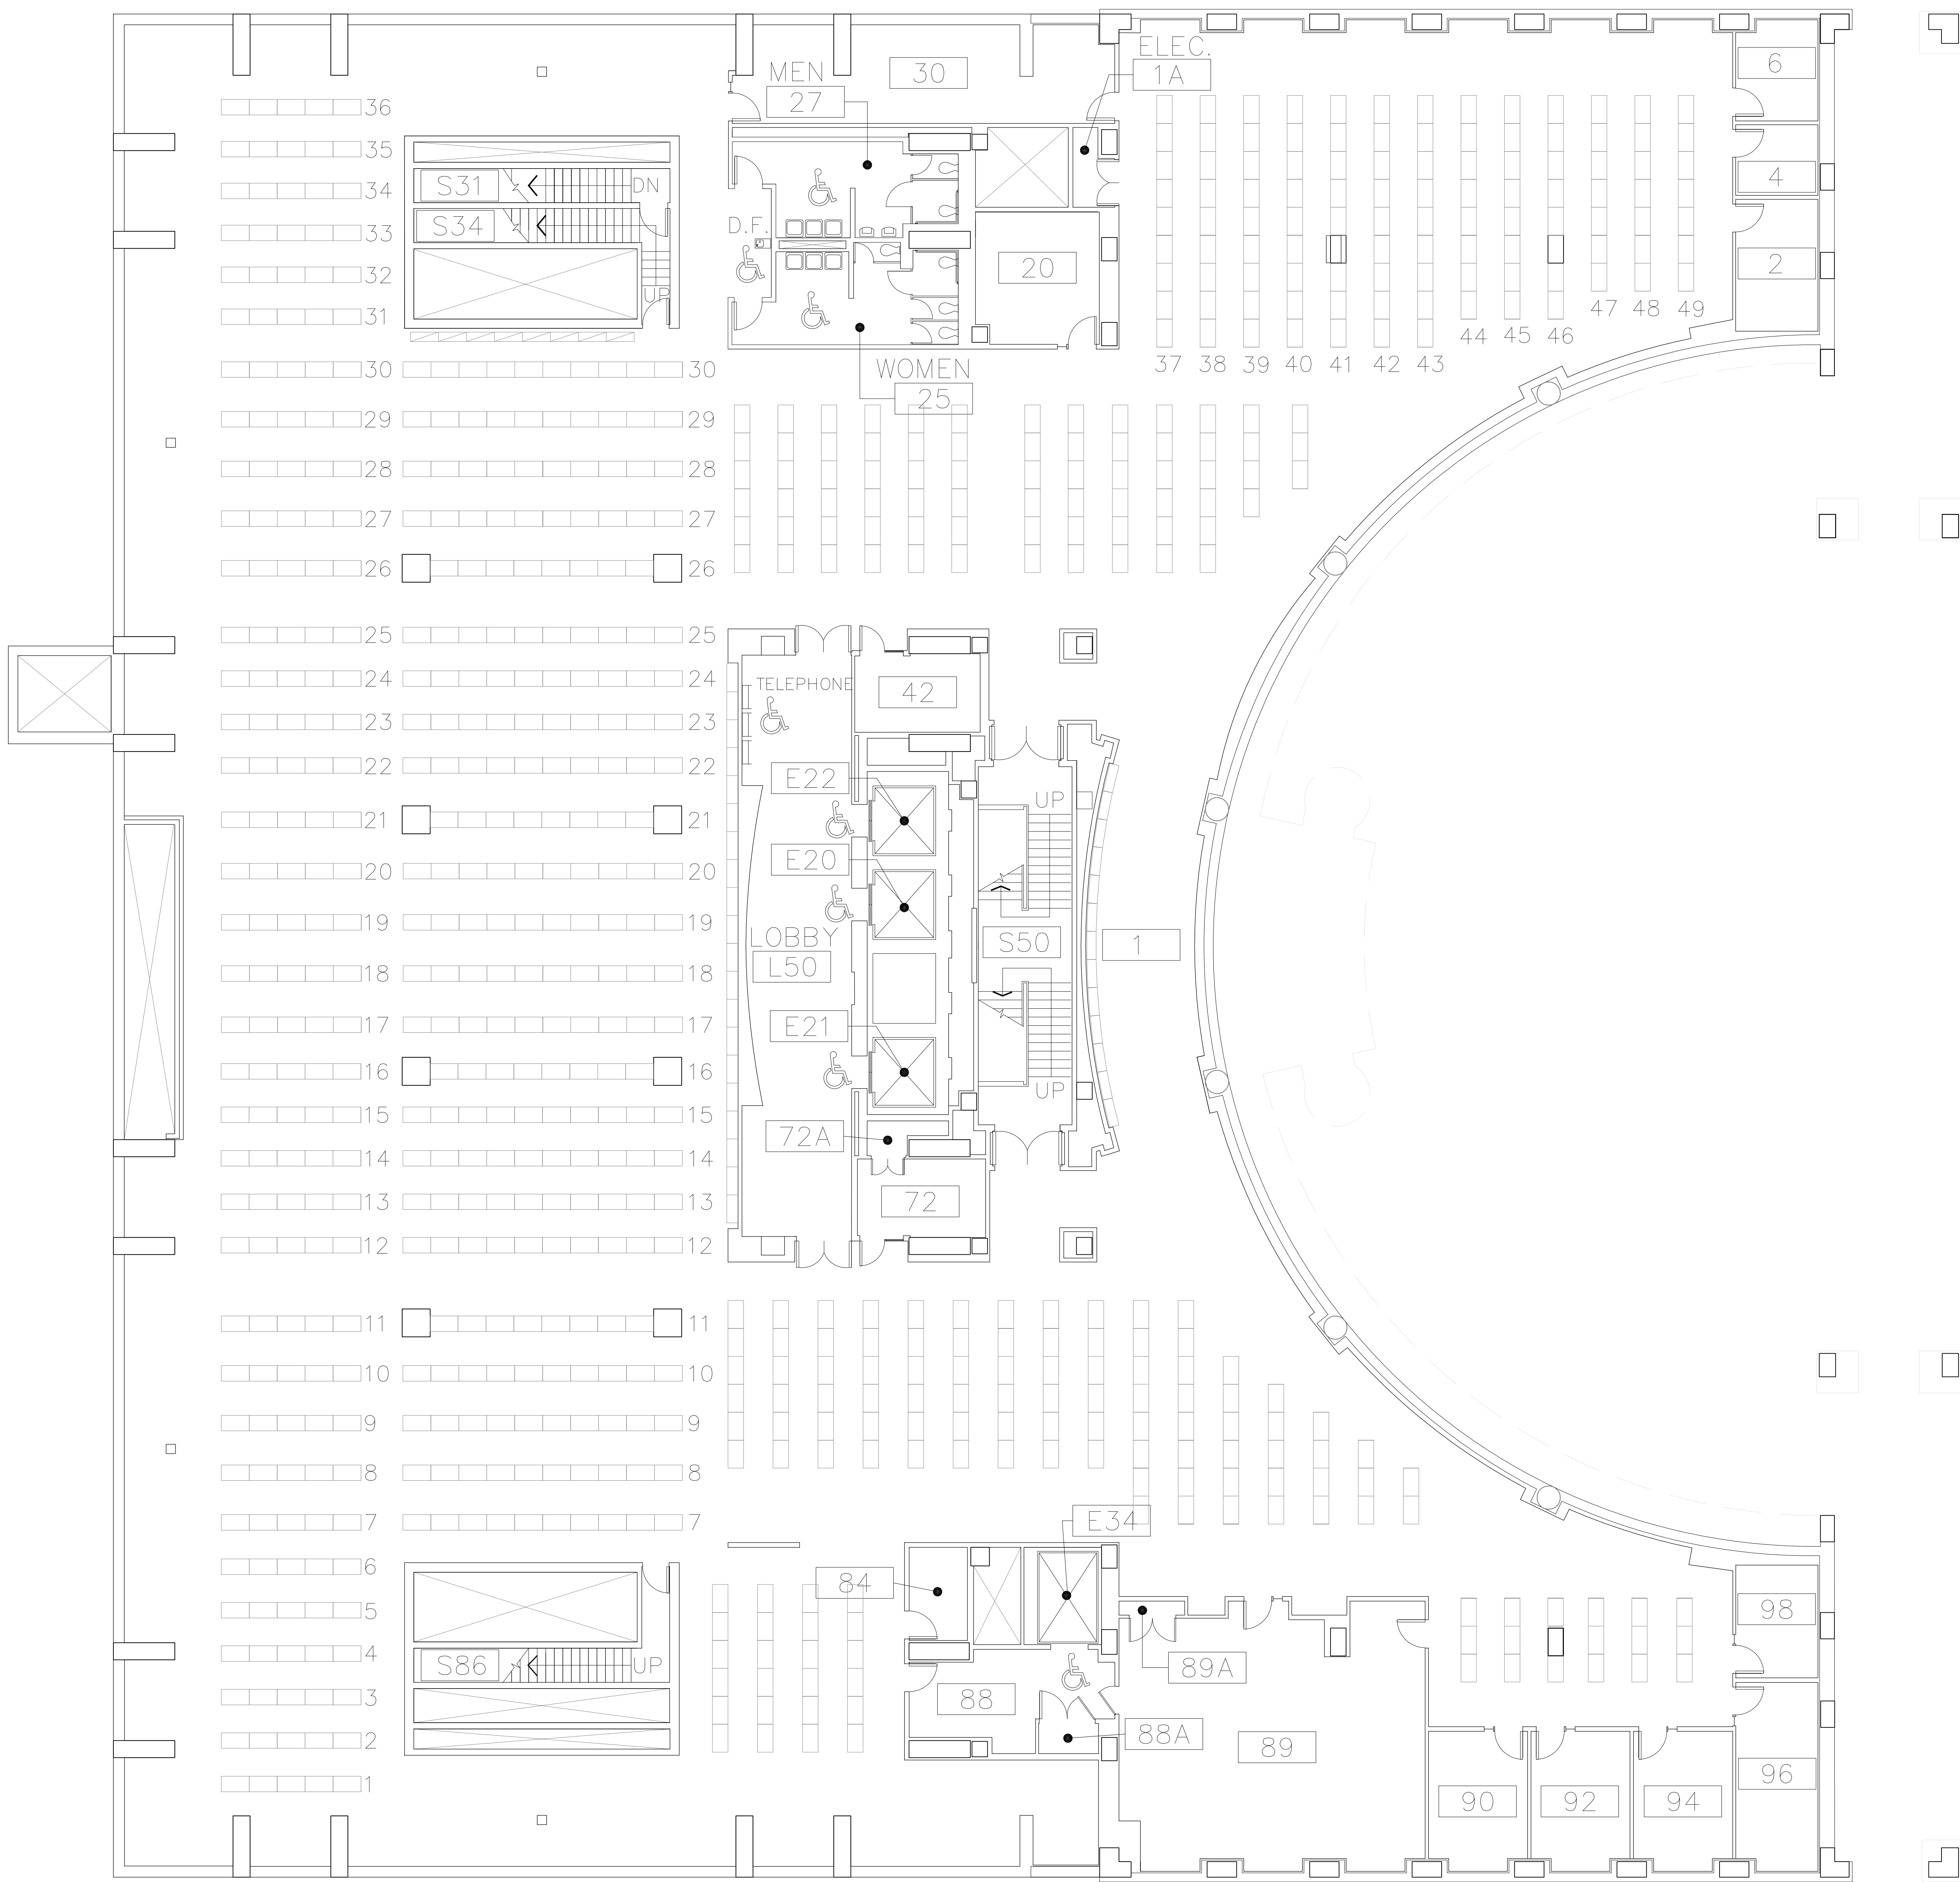


BASEMENT FLOOR PLAN

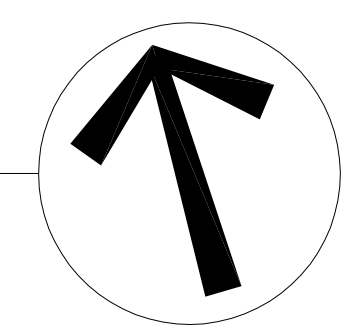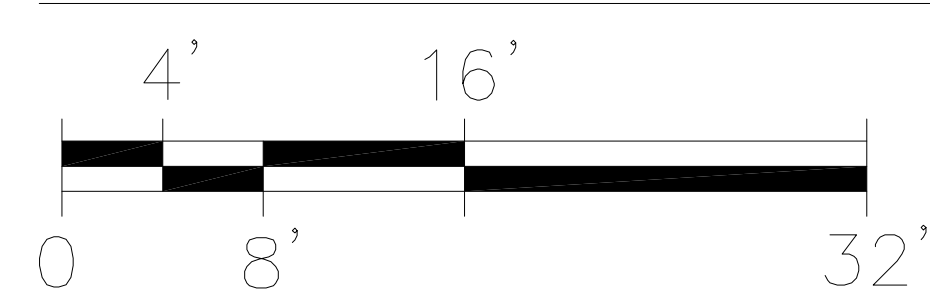



DRAWN BY:
LRR

DATE:
3/2012




FIRST FLOOR PLAN
230, MILLAR LIBRARY
1875 S.W. PARK AVENUE

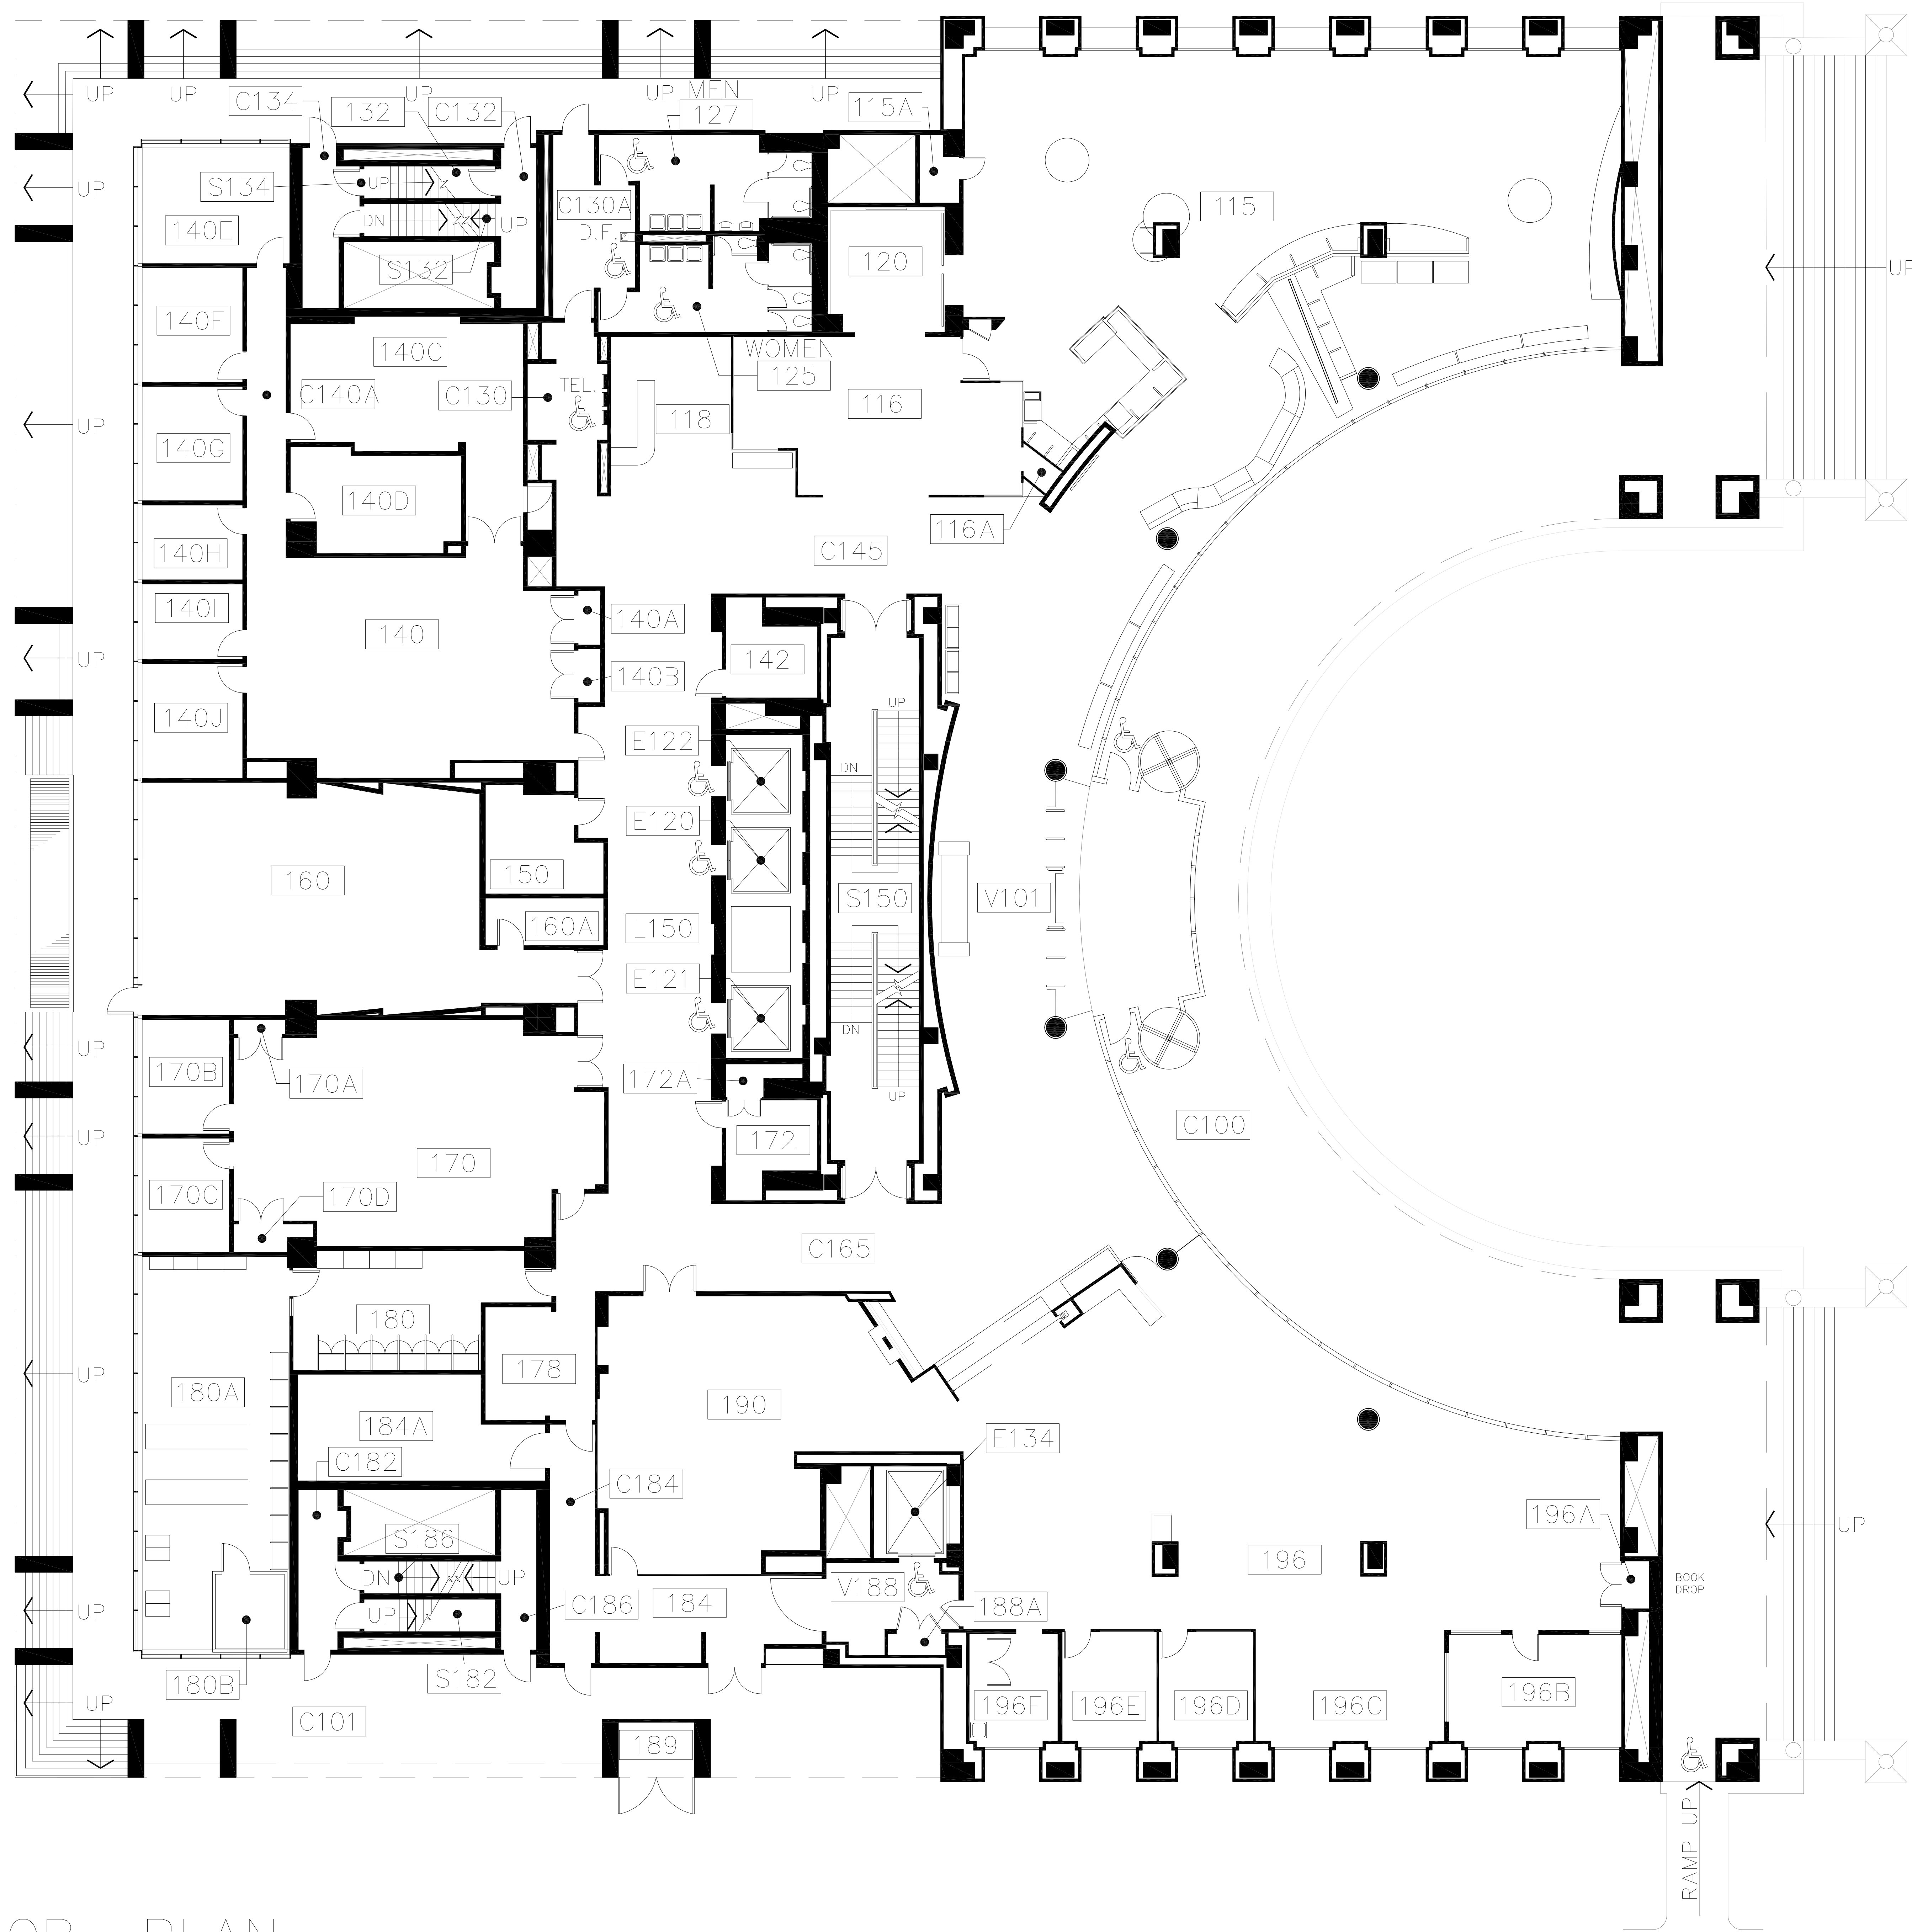

FIRST FLOOR PLAN

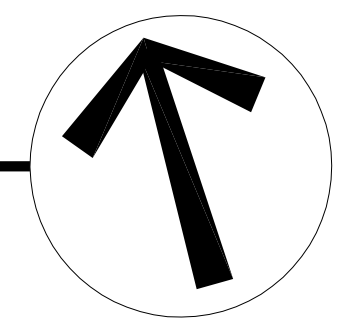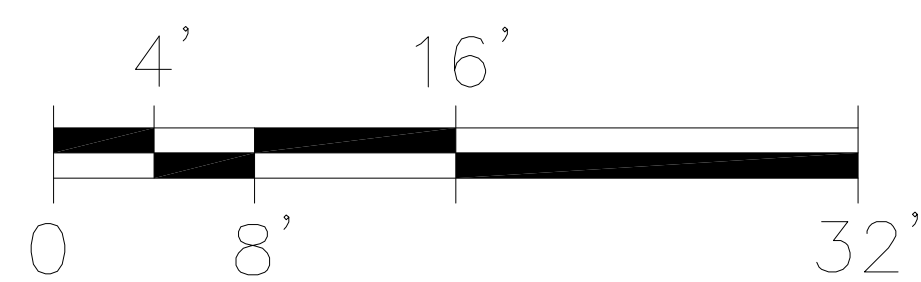

SECOND FLOOR PLAN

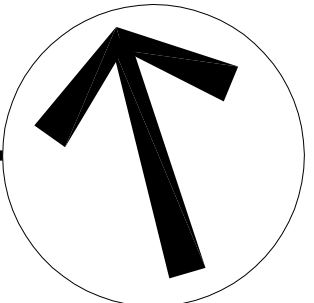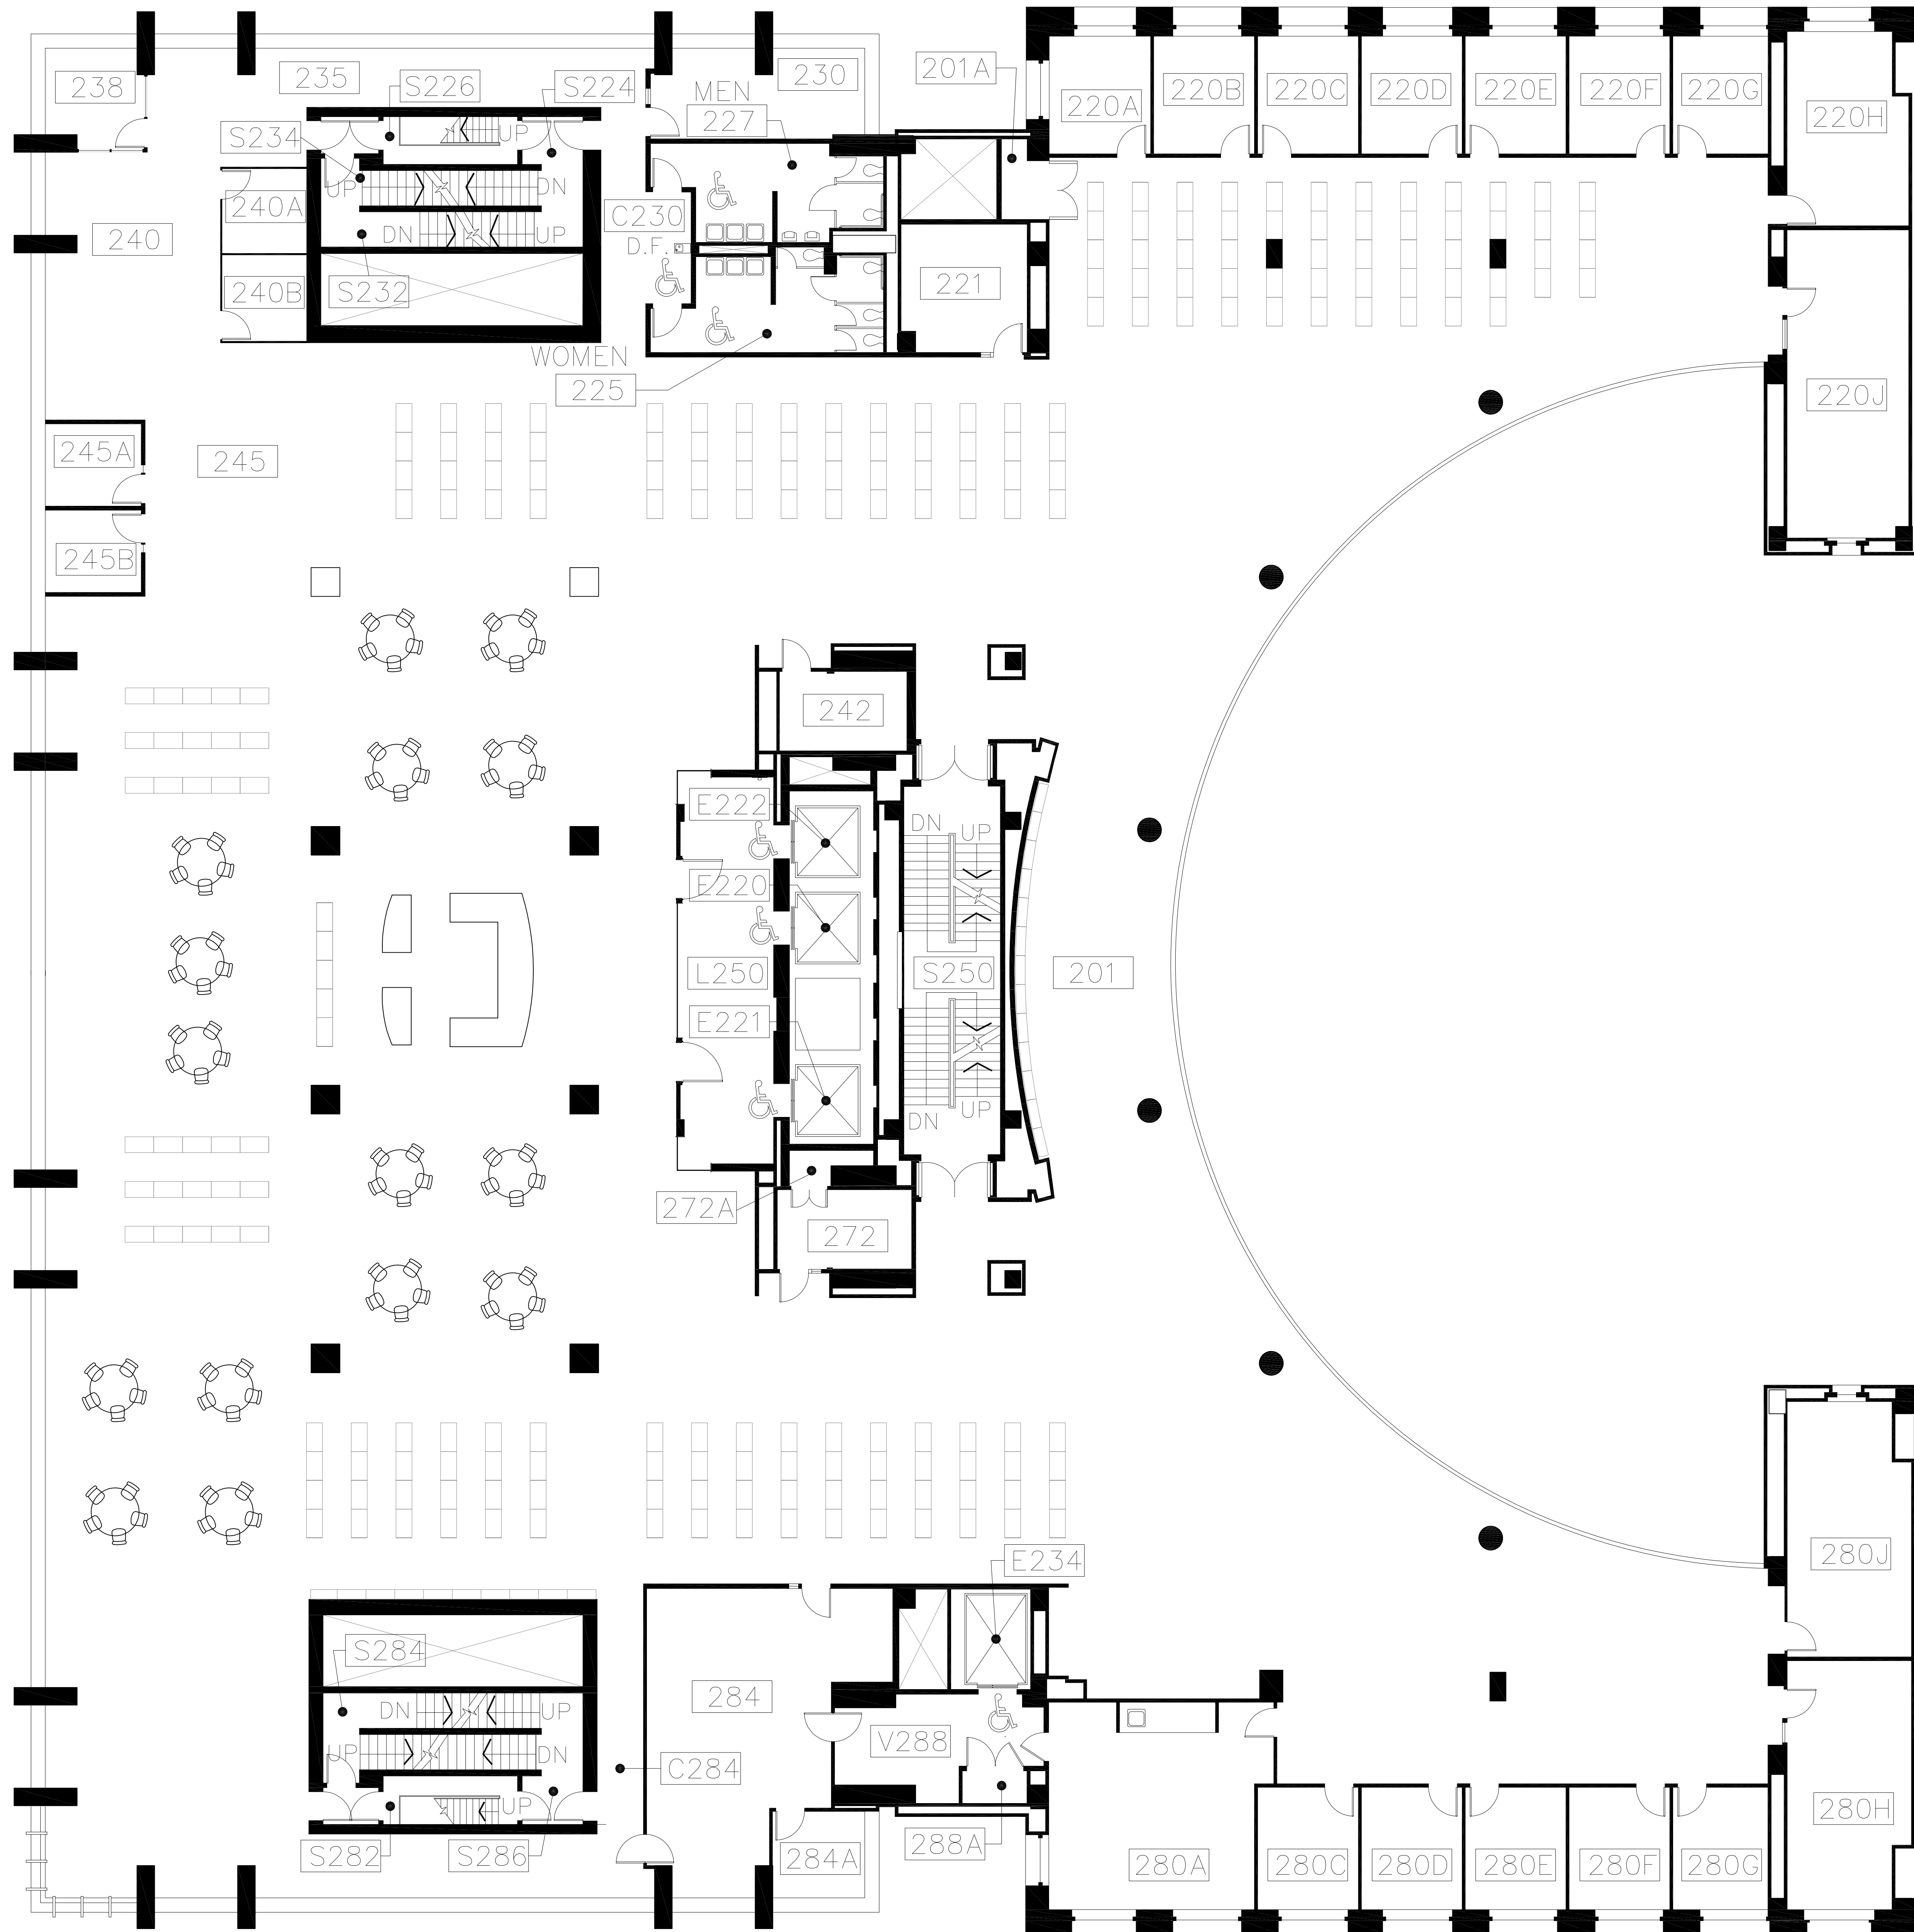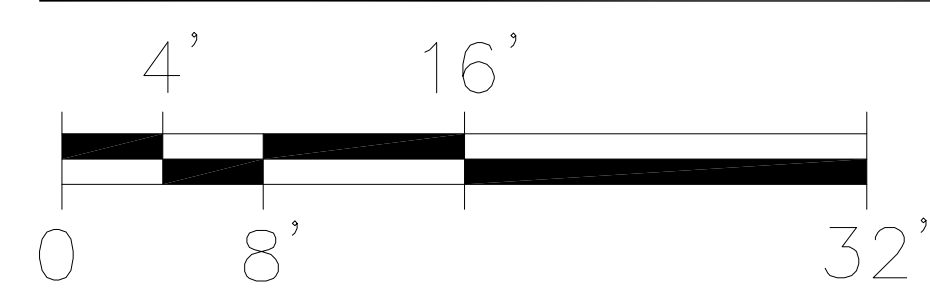

DRAWN BY:
LRR
DATE:
12/2011

SECOND FLOOR PLAN
230, MILLAR LIBRARY
1875 S.W. PARK AVENUE




Capital Projects and Construction
<http://www.pdx.edu/construction>



230 - A4


DRAWN BY:
INITIALS
DATE:
12/2013

THIRD FLOOR PLAN
230, MILLAR LIBRARY
1875 S.W. PARK AVENUE


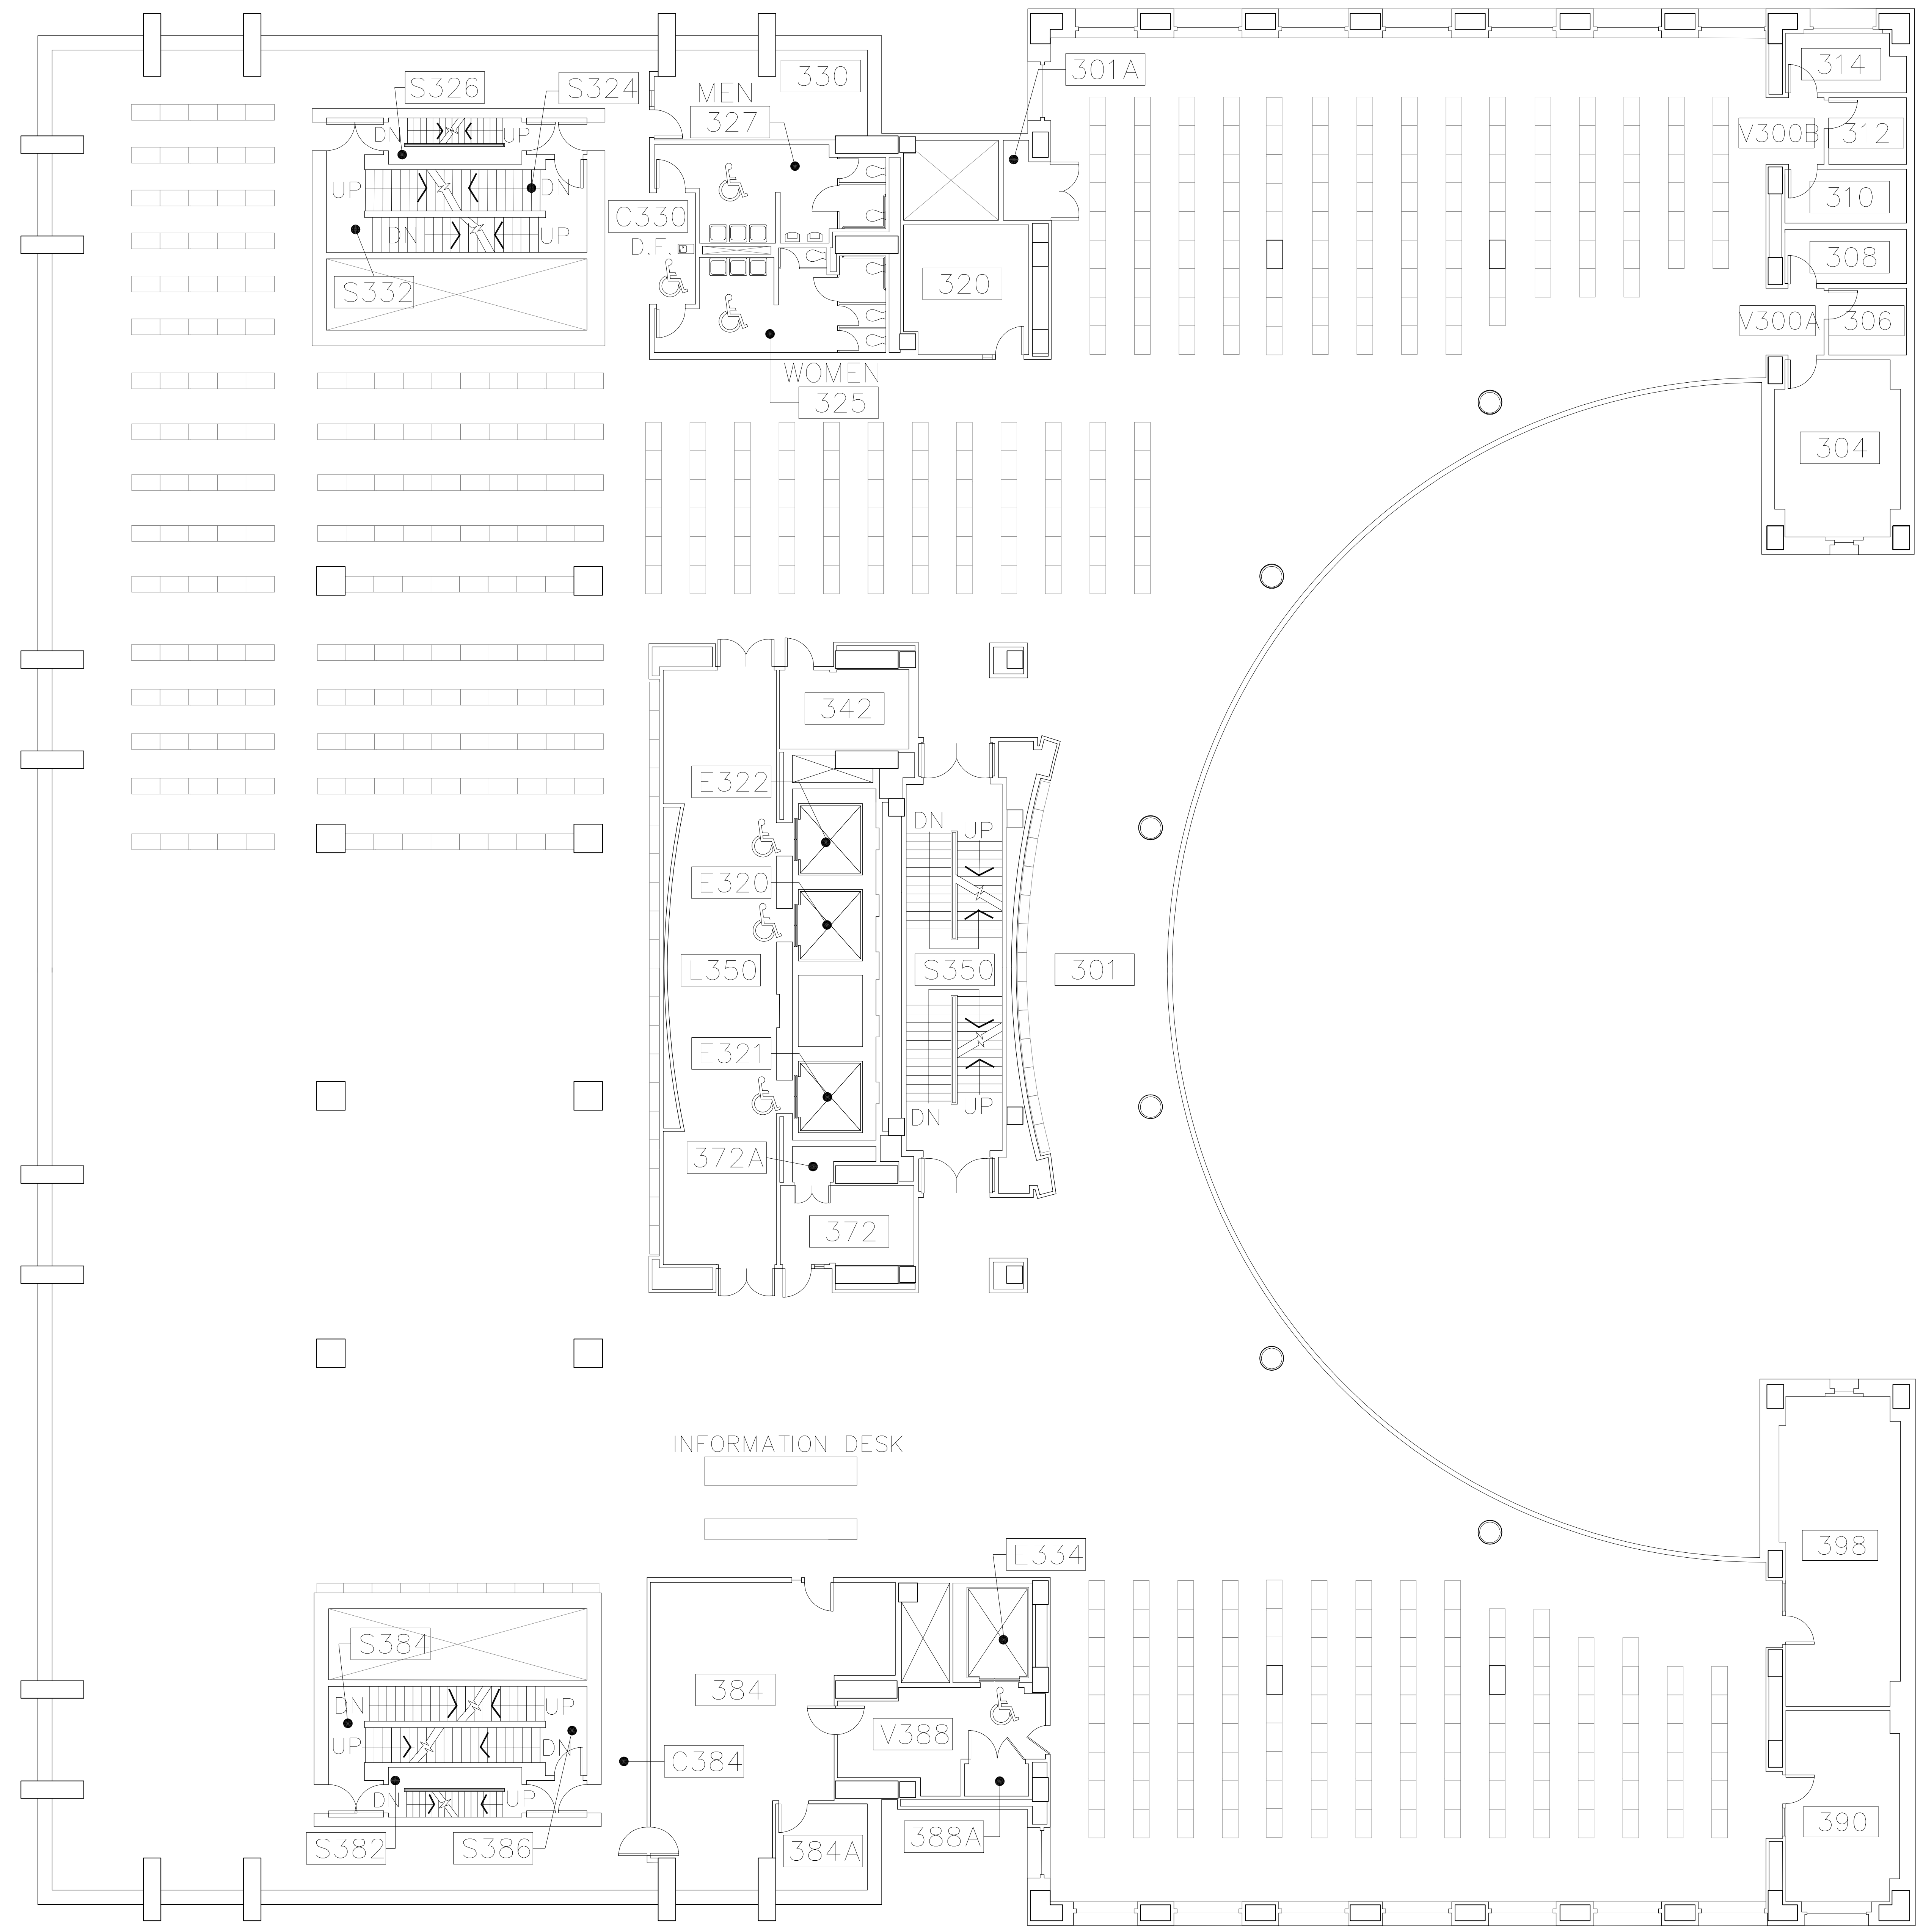


THIRD FLOOR PLAN

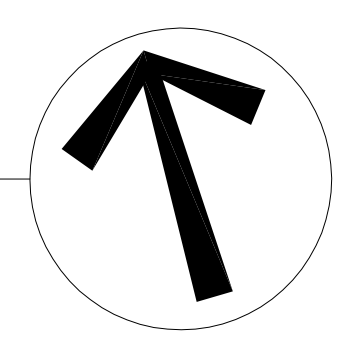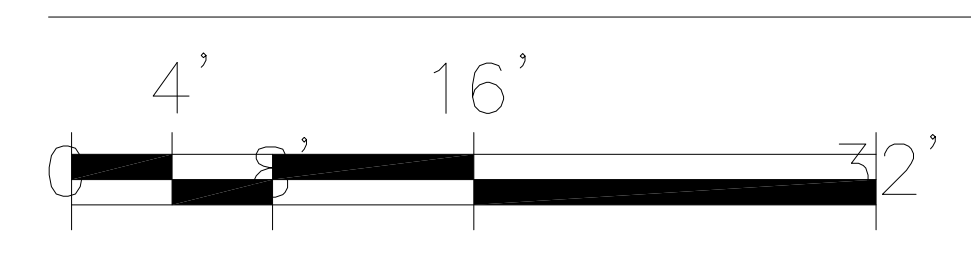

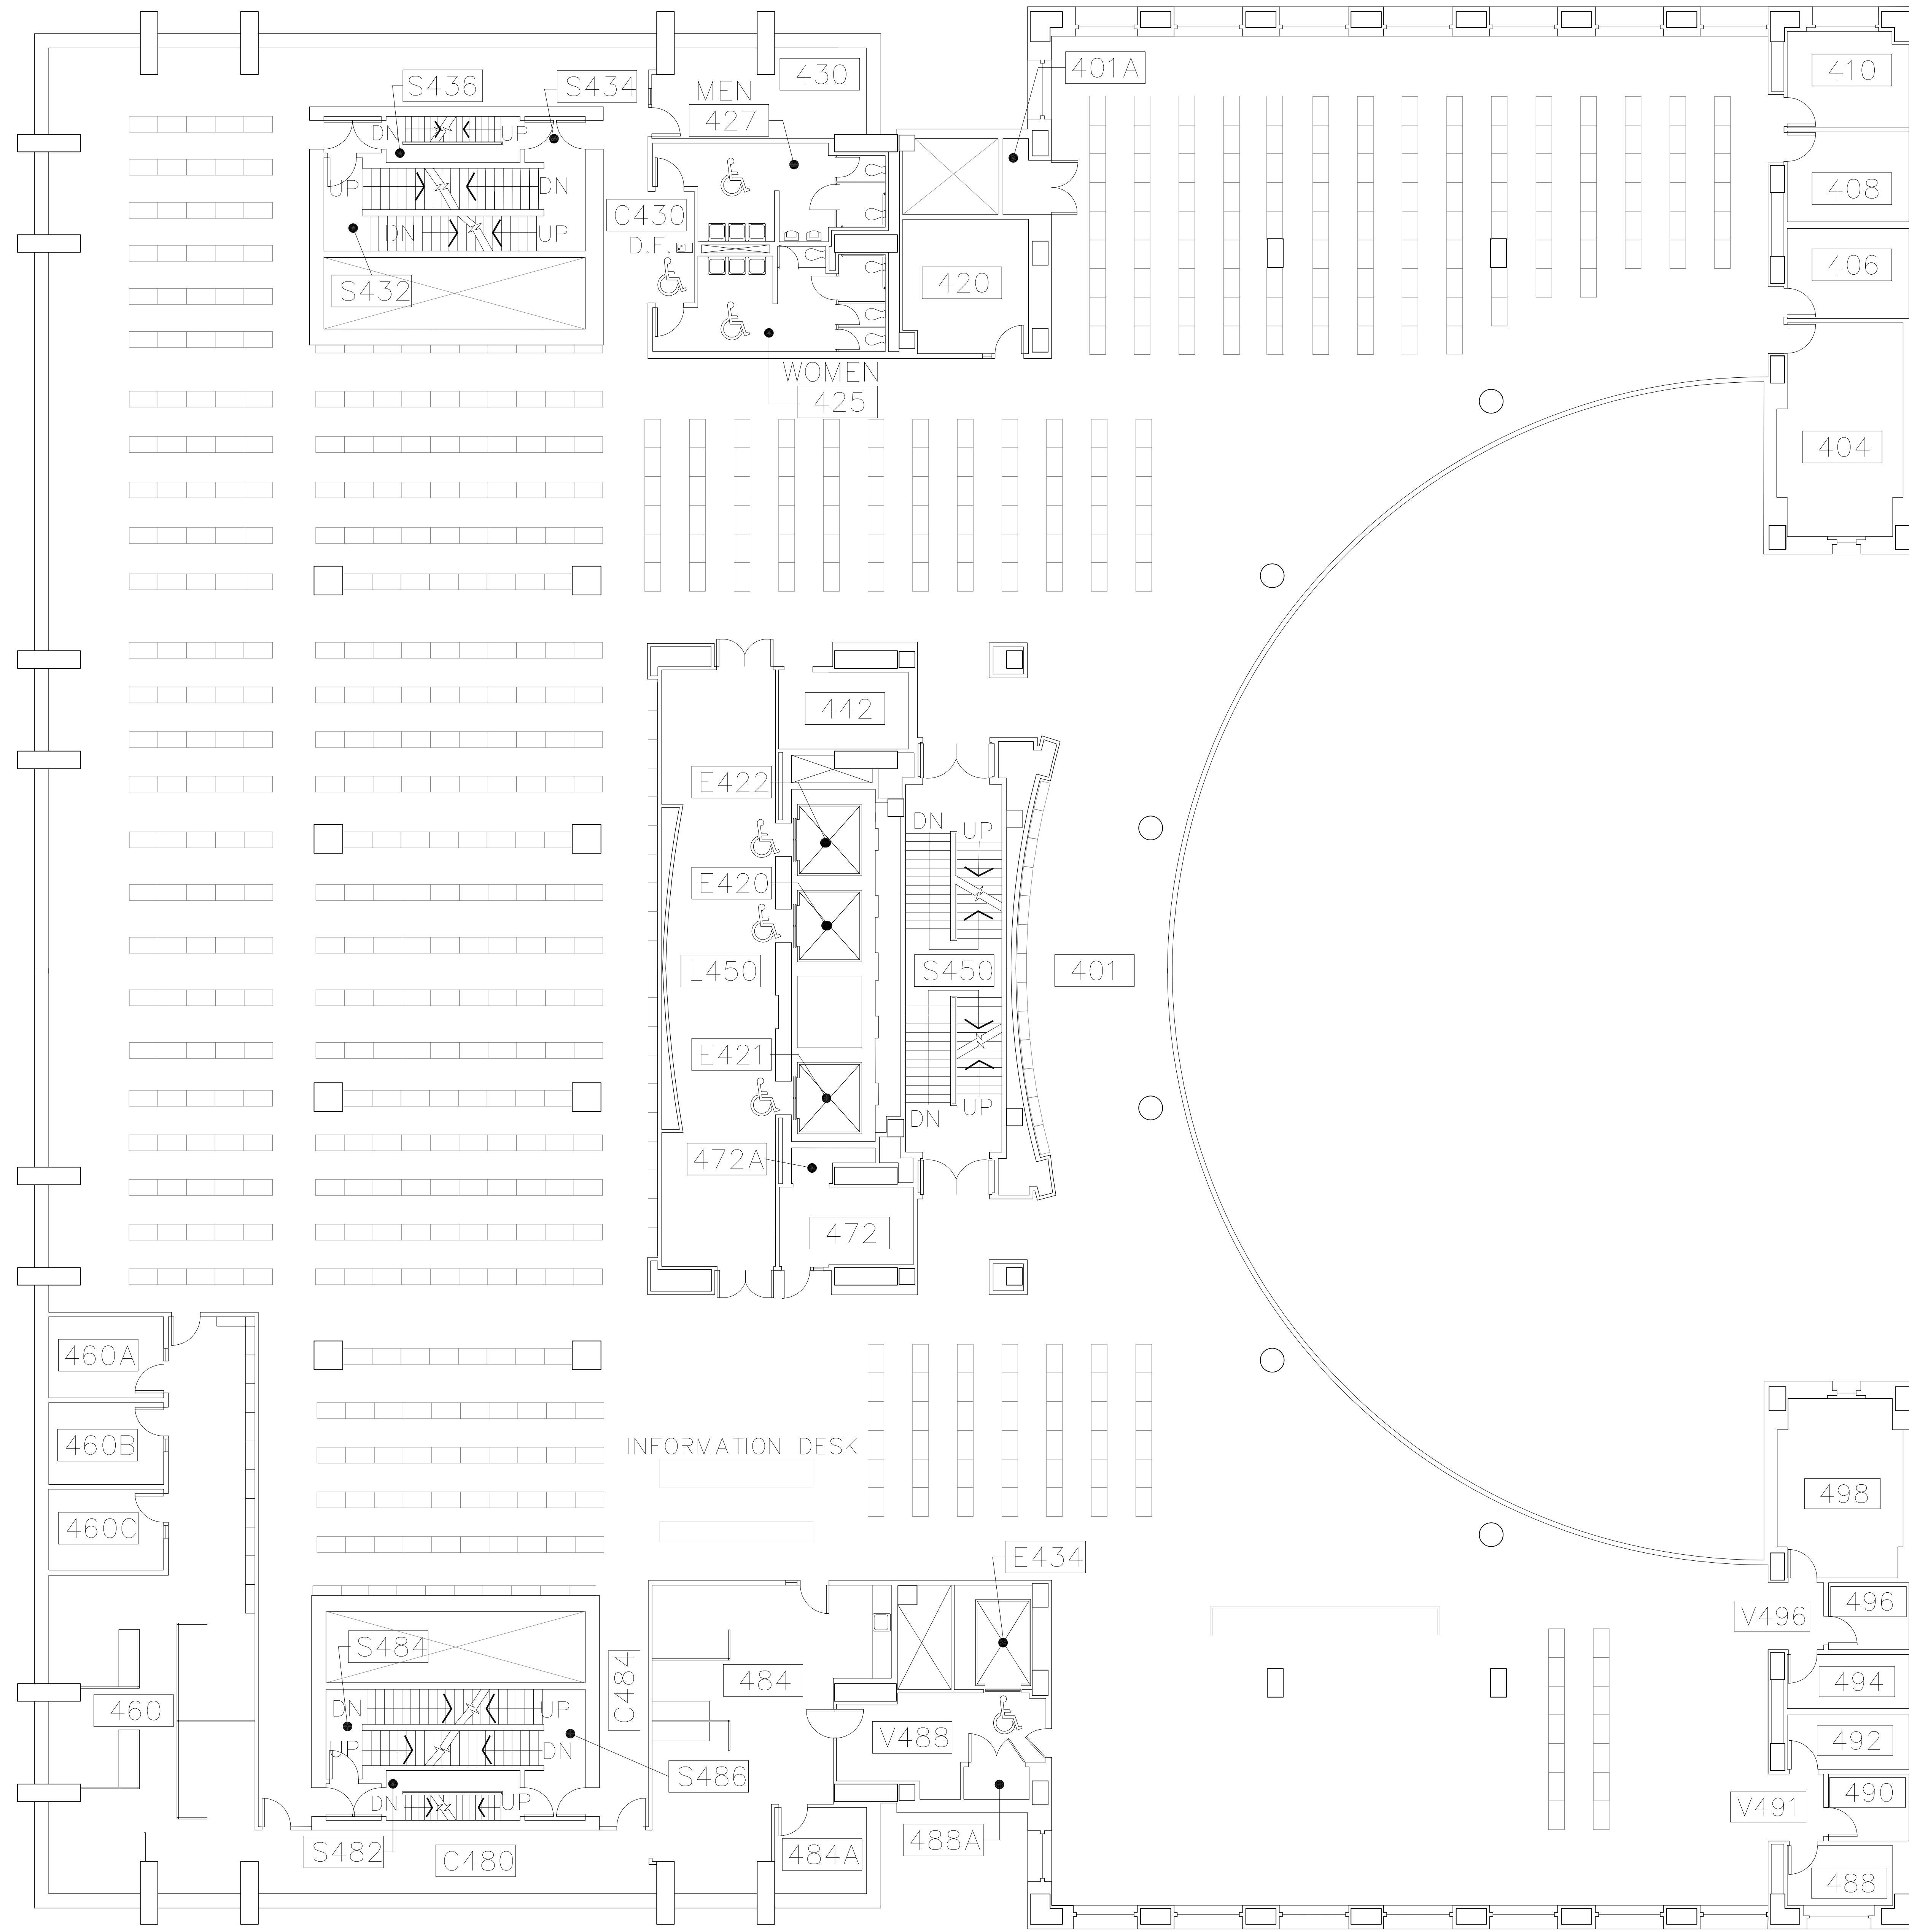


FOURTH FLOOR PLAN

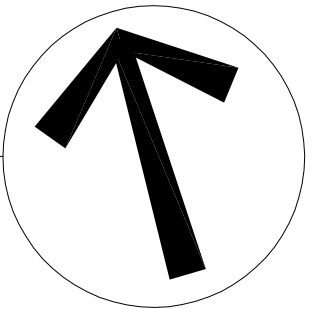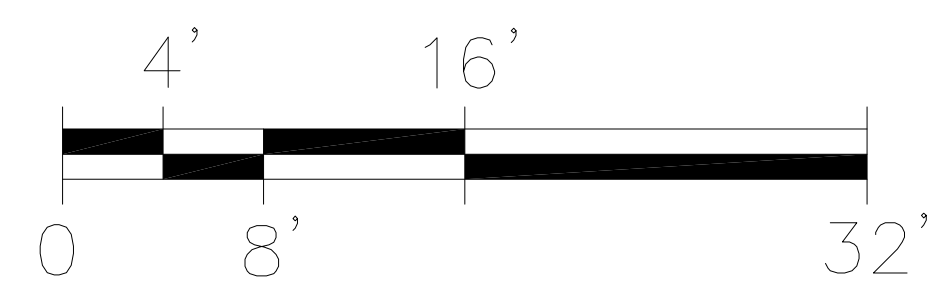

DRAWN BY:
LRR
DATE:
12/2013

FOURTH FLOOR PLAN
230, MILLAR LIBRARY
1875 S.W. PARK AVENUE






Portland State
UNIVERSITY

Capital Projects and Construction
<http://www.pdx.edu/construction>

230 — A6

FIFTH FLOOR PLAN

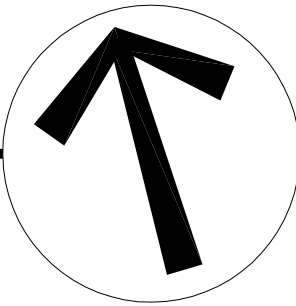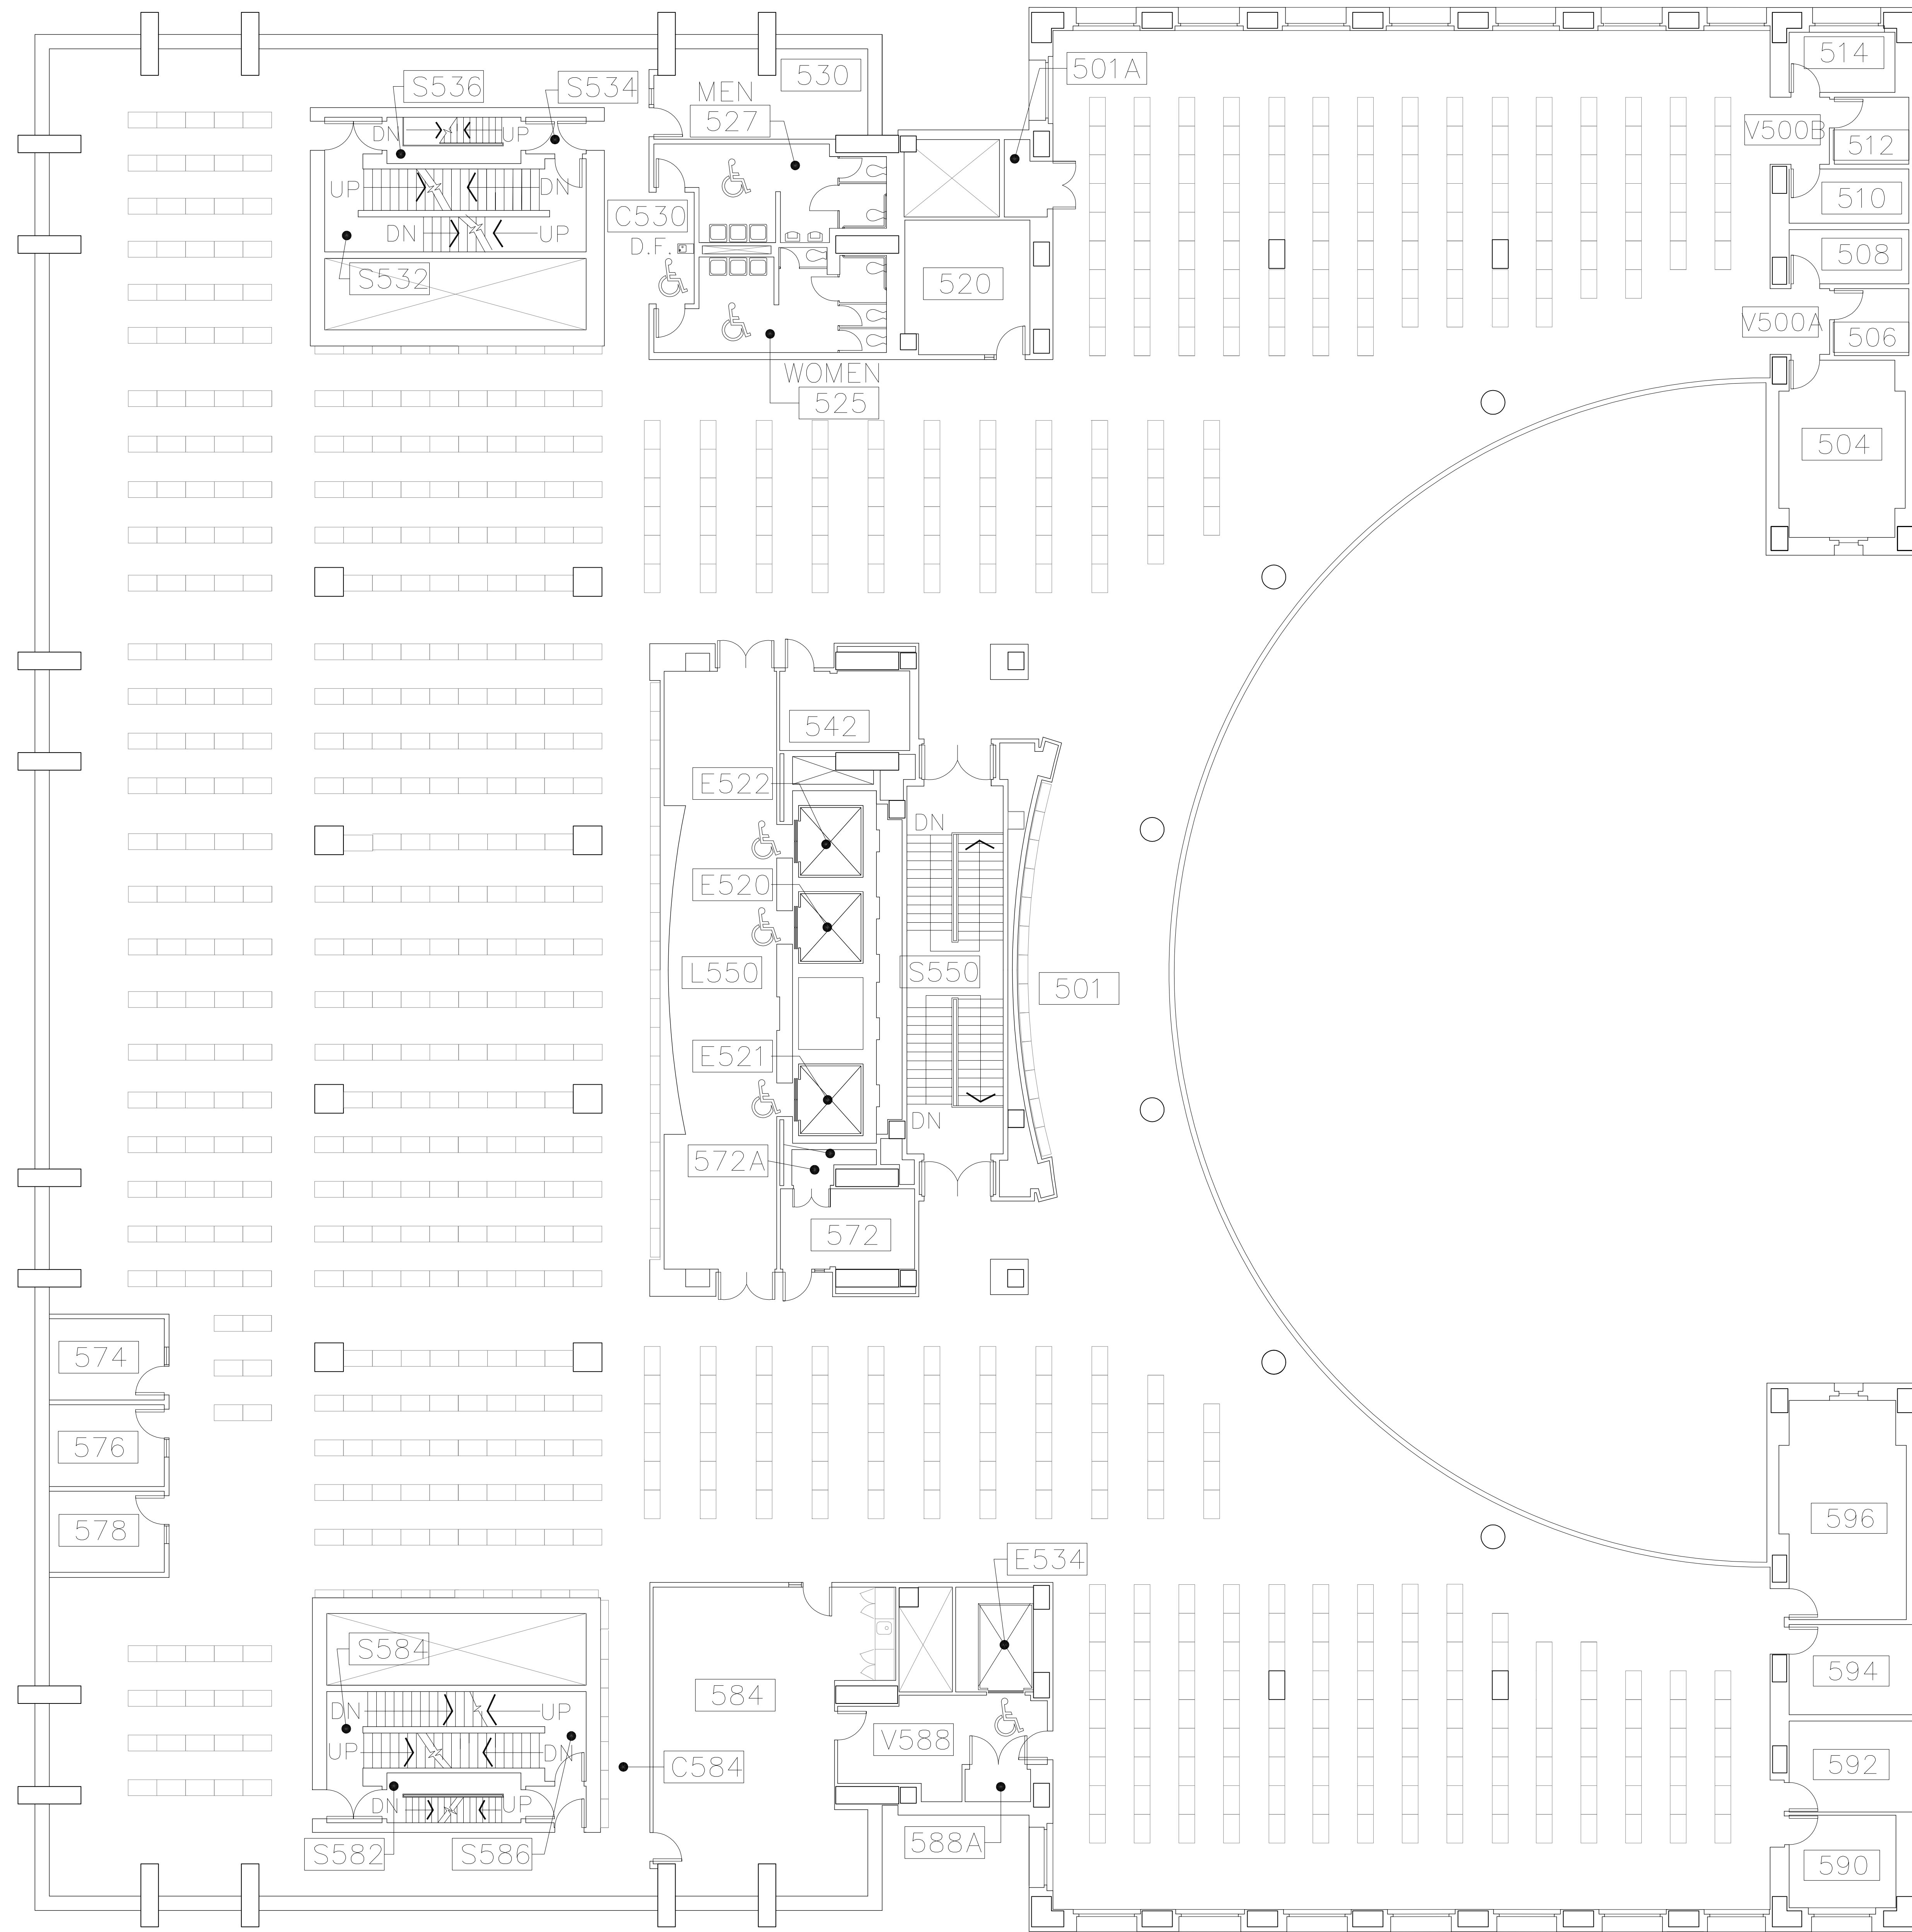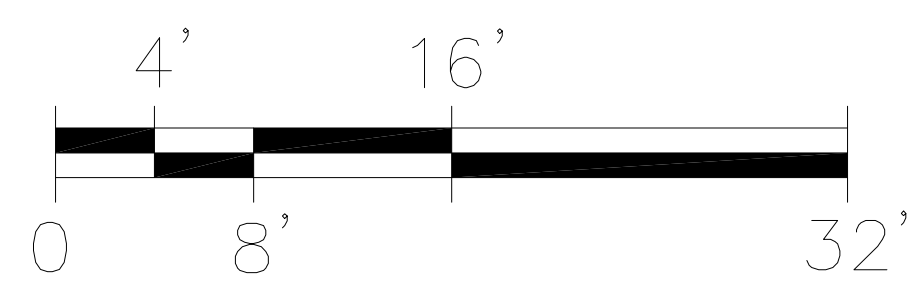

230 -- A7

DRAWN BY:
LRR




DATE:
12/2013

FIFTH FLOOR PLAN
230, MILLAR LIBRARY
1875 S.W. PARK AVENUE

Portland State
UNIVERSITY

Capital Projects and Construction
<http://www.pdx.edu/construction>

PENTHOUSE and (PARTIAL ROOF) PLAN

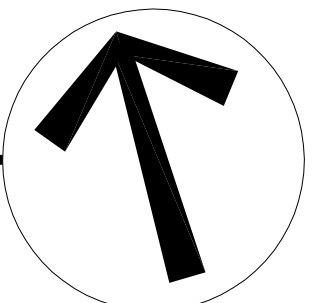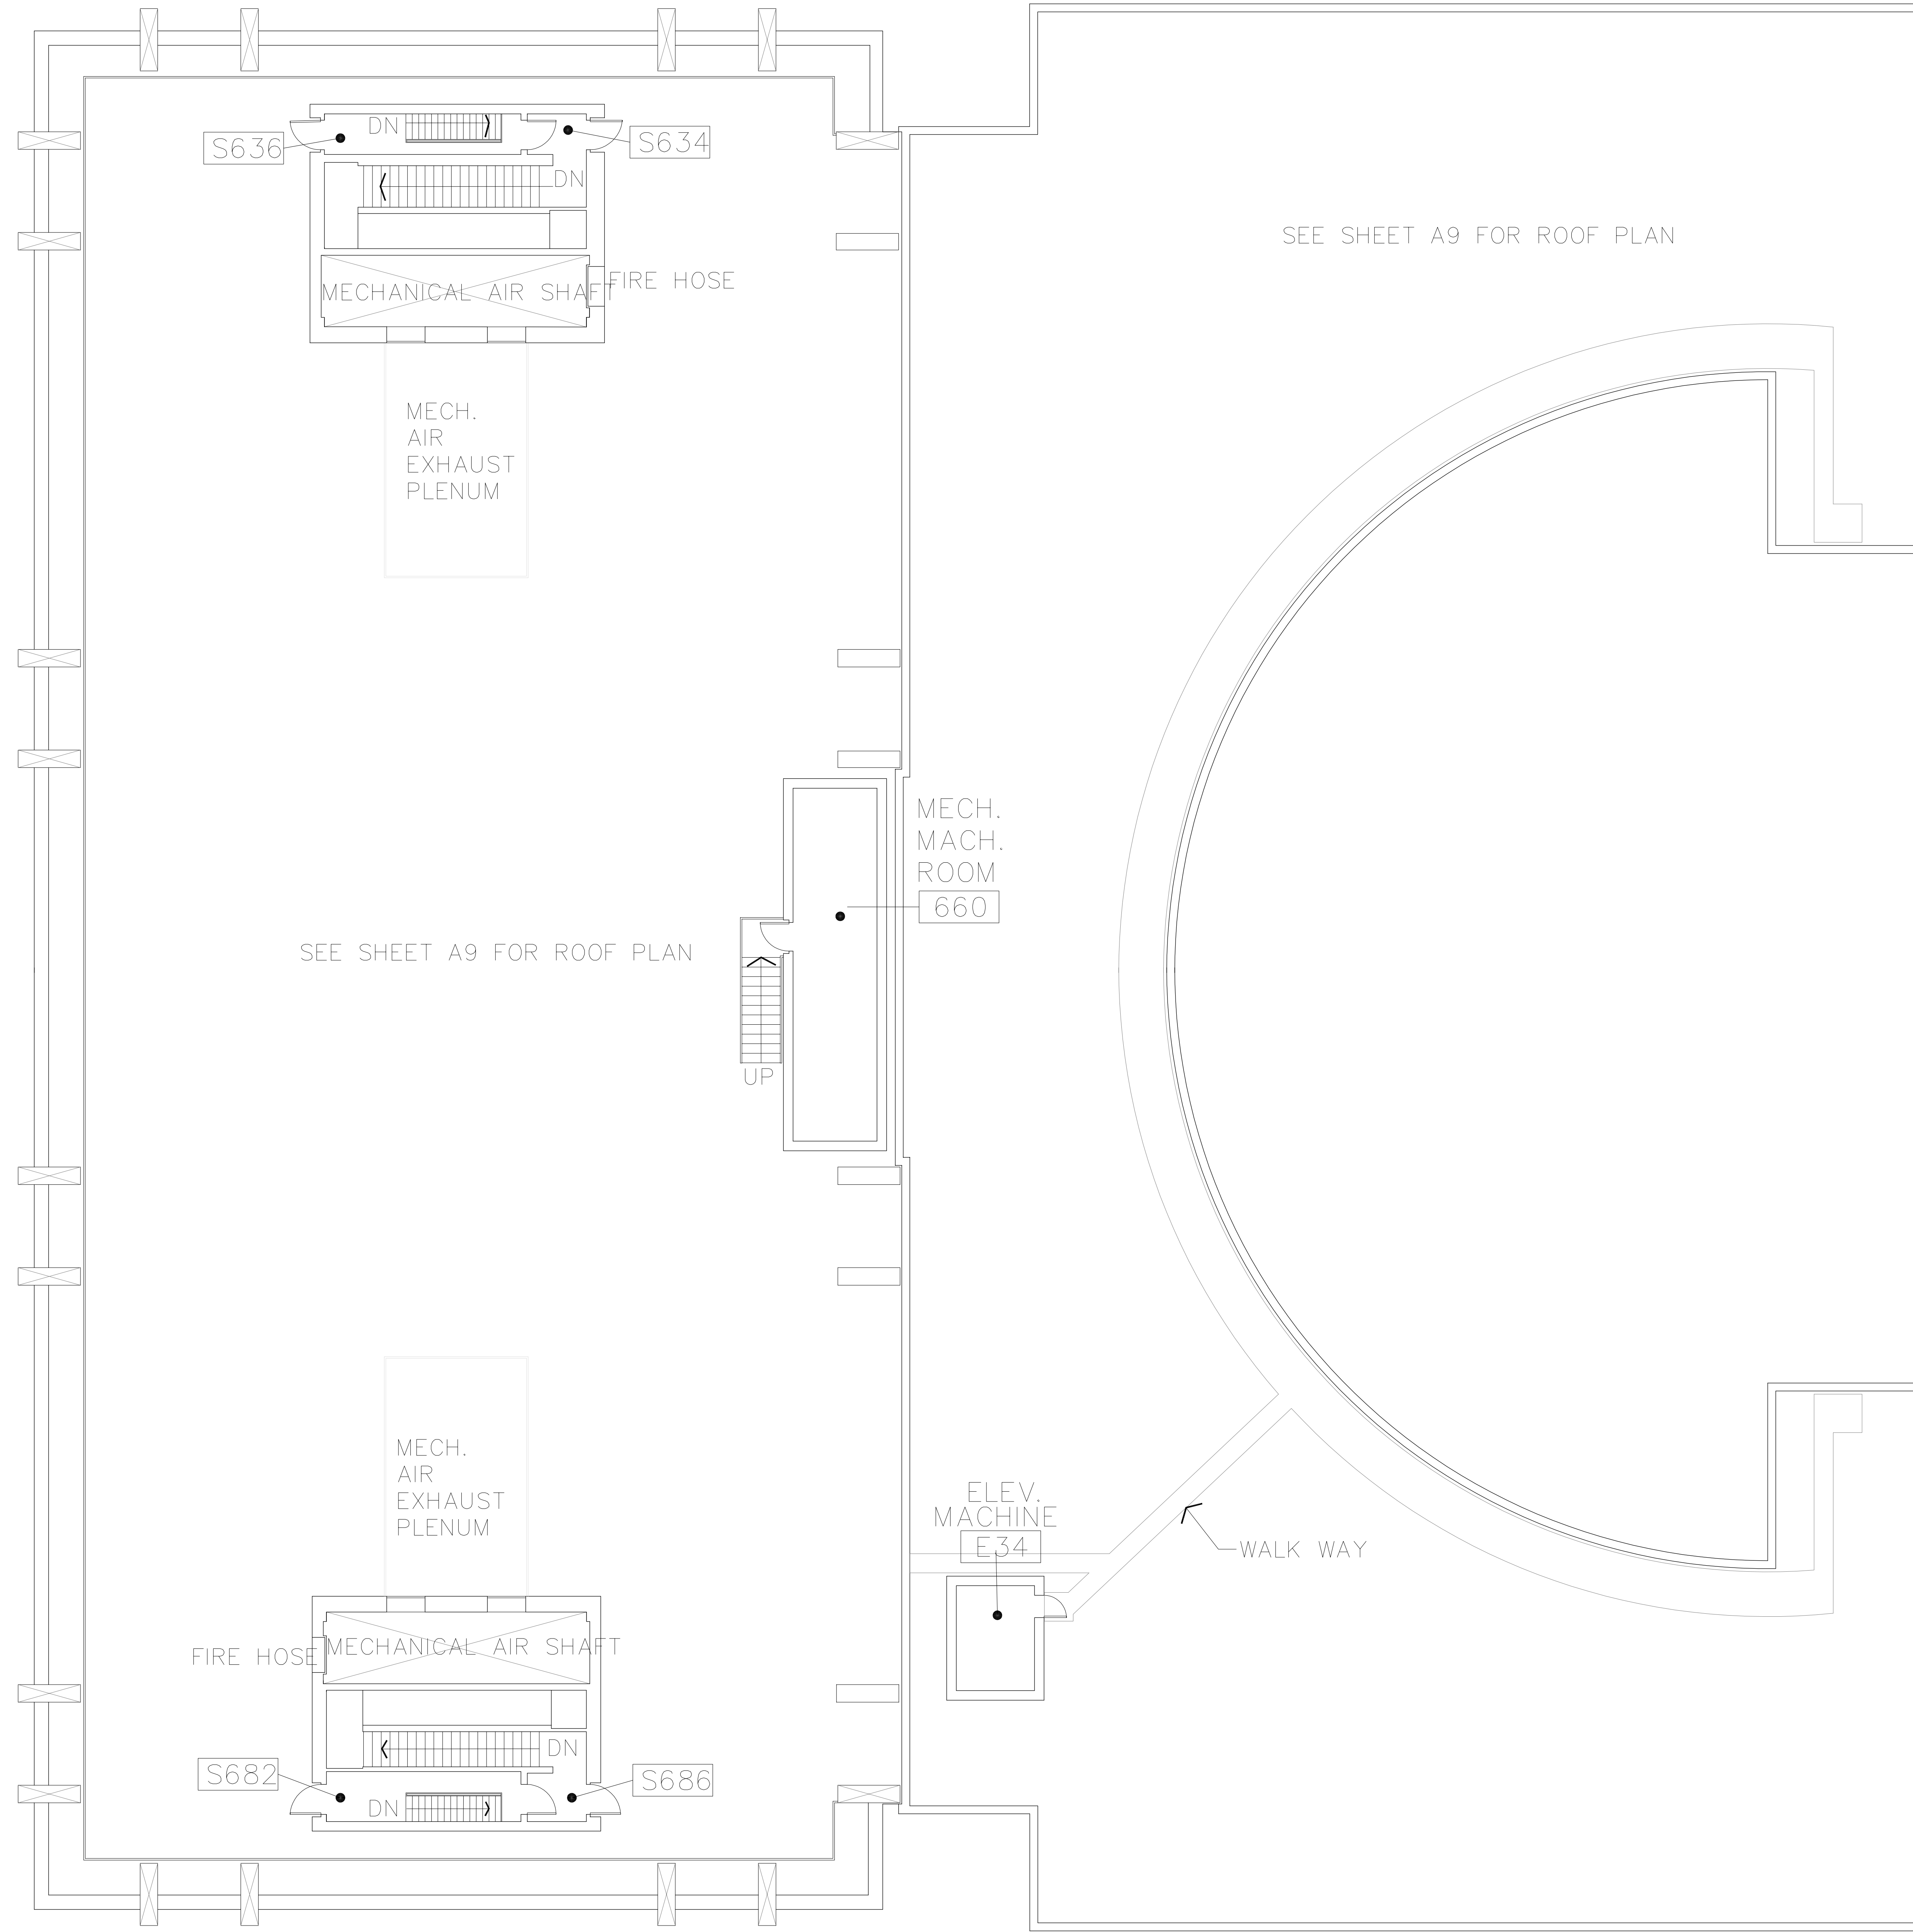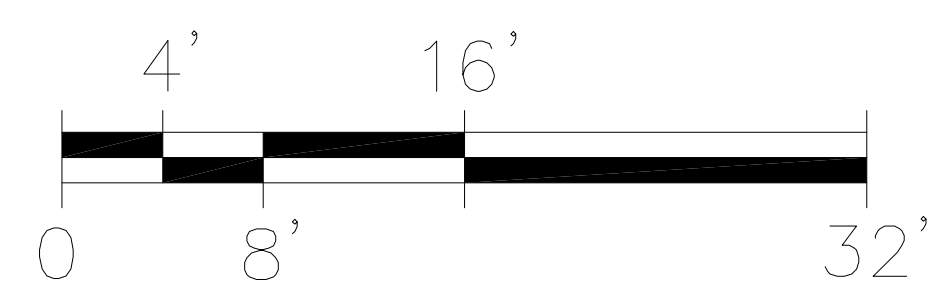

Capital Projects and Construction
<http://www.pdx.edu/construction>




PENTHOUSE and (PARTIAL ROOF) PLAN
230, MILLAR LIBRARY
1875 S.W. PARK AVENUE

DRAWN BY:
LRR

DATE:
5/12/2003

230 - A8

ROOF PLAN

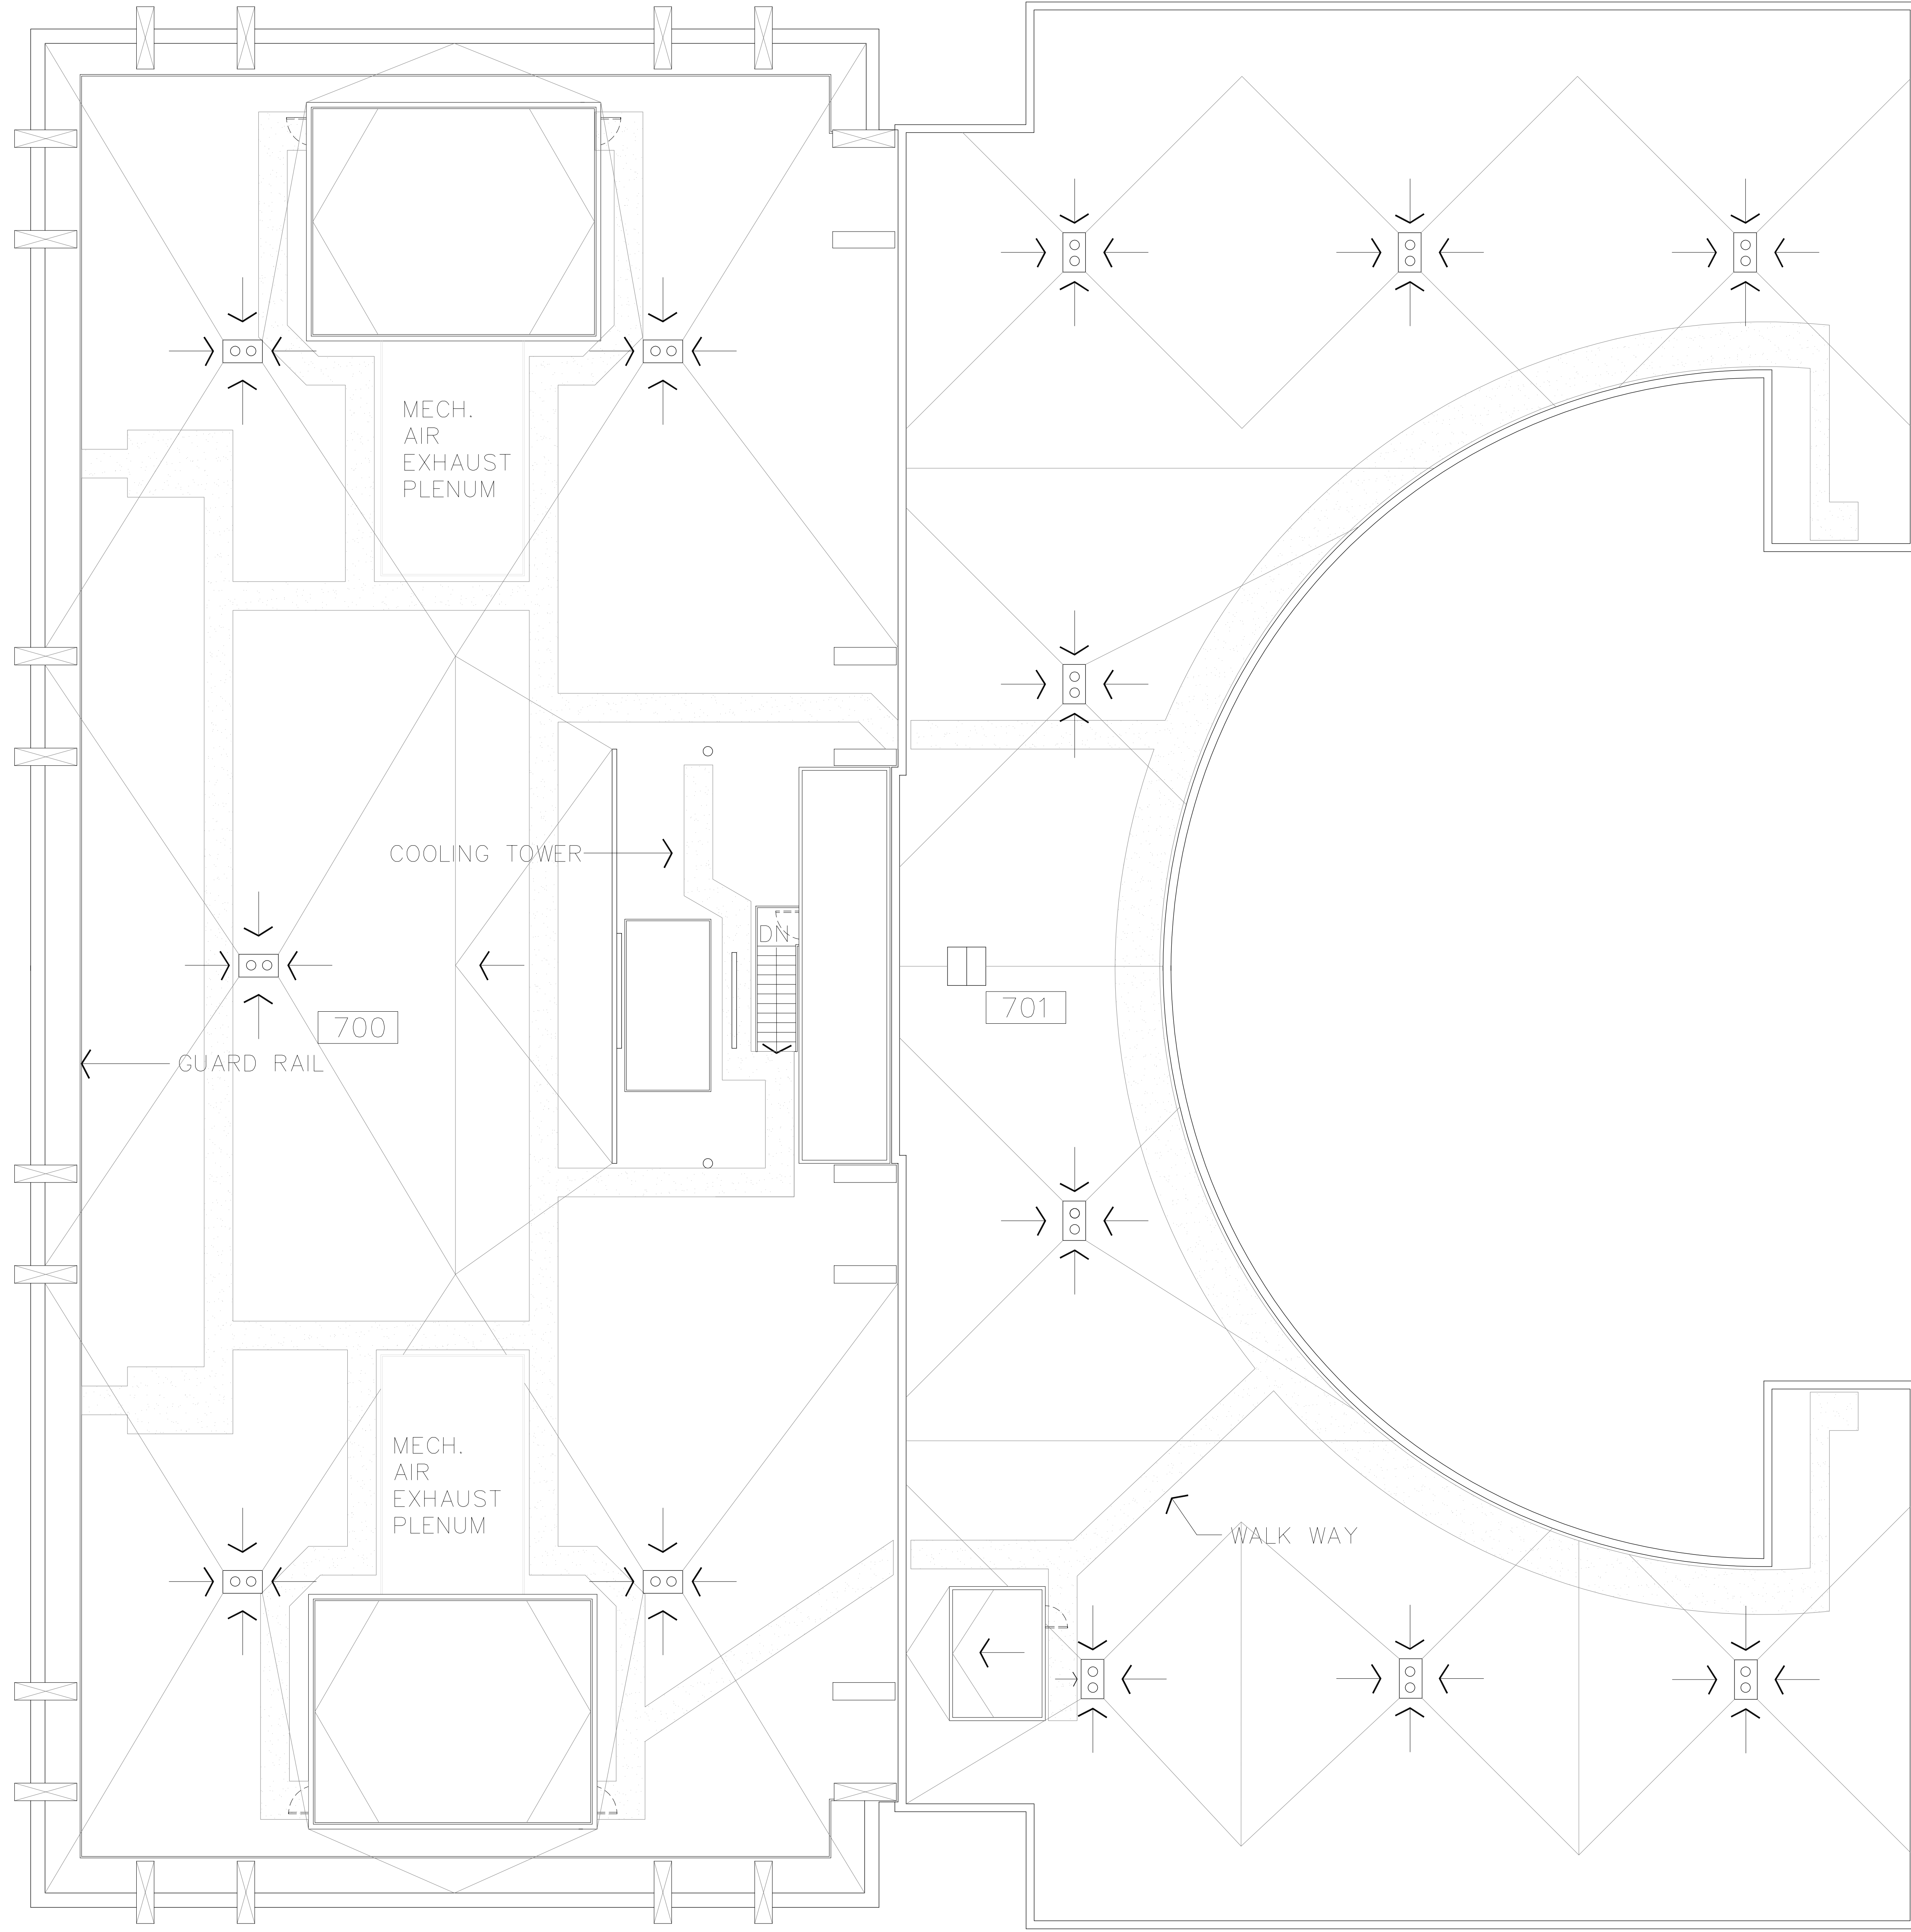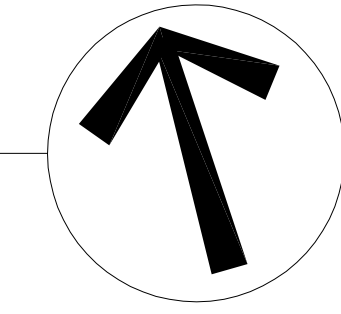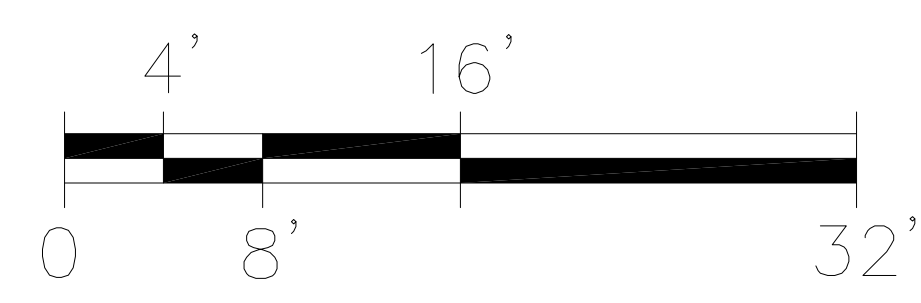

Capital Projects and Construction
<http://www.pdx.edu/construction>

ROOF PLAN
230, MILLAR LIBRARY
1875 S.W. PARK AVENUE

DRAWN BY:
LRR
DATE:
5/12/2003

230 - A9