



**Oregon State
University**

**Construction Contracts
Administration, Procurement
Contracts & Materials
Management (PCMM)**
Oregon State University
644 SW 13th Ave.
Corvallis, Oregon 97333

**P 541-737-4261
F 541-737-5546
oregonstate.edu**

5/16/2019

Oregon State University
Construction Contract Administration
Foundation Building Roof Repairs


ADDENDUM NO. 2

THIS ADDENDUM IS BEING ISSUED for clarification and/or revisions of the drawings and specifications as noted. This document is hereby made a part of the Contract Documents to the extent as though it was originally included herein.


- Item 1 2nd Non-mandatory walk through scheduled for Wednesday May 22, 2019 at 2:00PM. Meet in front of the Foundation building located at 850 SW 35th St, Corvallis, OR 97333.
- Item 2 DELETE sheet A8.1 in its ENTIRETY. REPLACE with sheet A8.1 R1 dated 05/16/2019 attached to this addenda.

END OF ADDENDUM NO. 2


DRAWING FORMATTED FOR PRINTING AT 22" x 34"

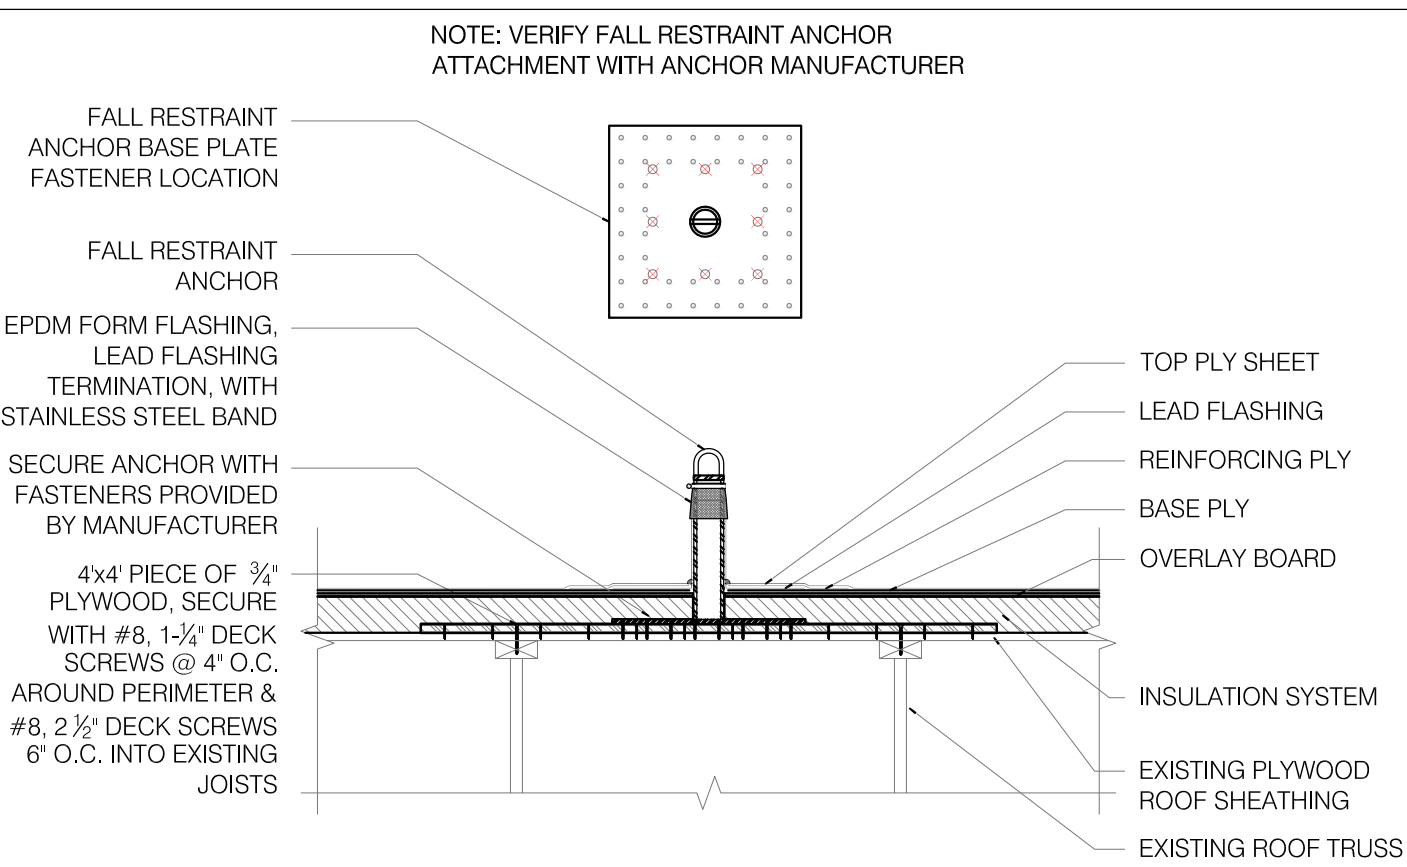


13 FALL RESTRAINT ANCHOR
A8.1 3/4" = 1' - 0"

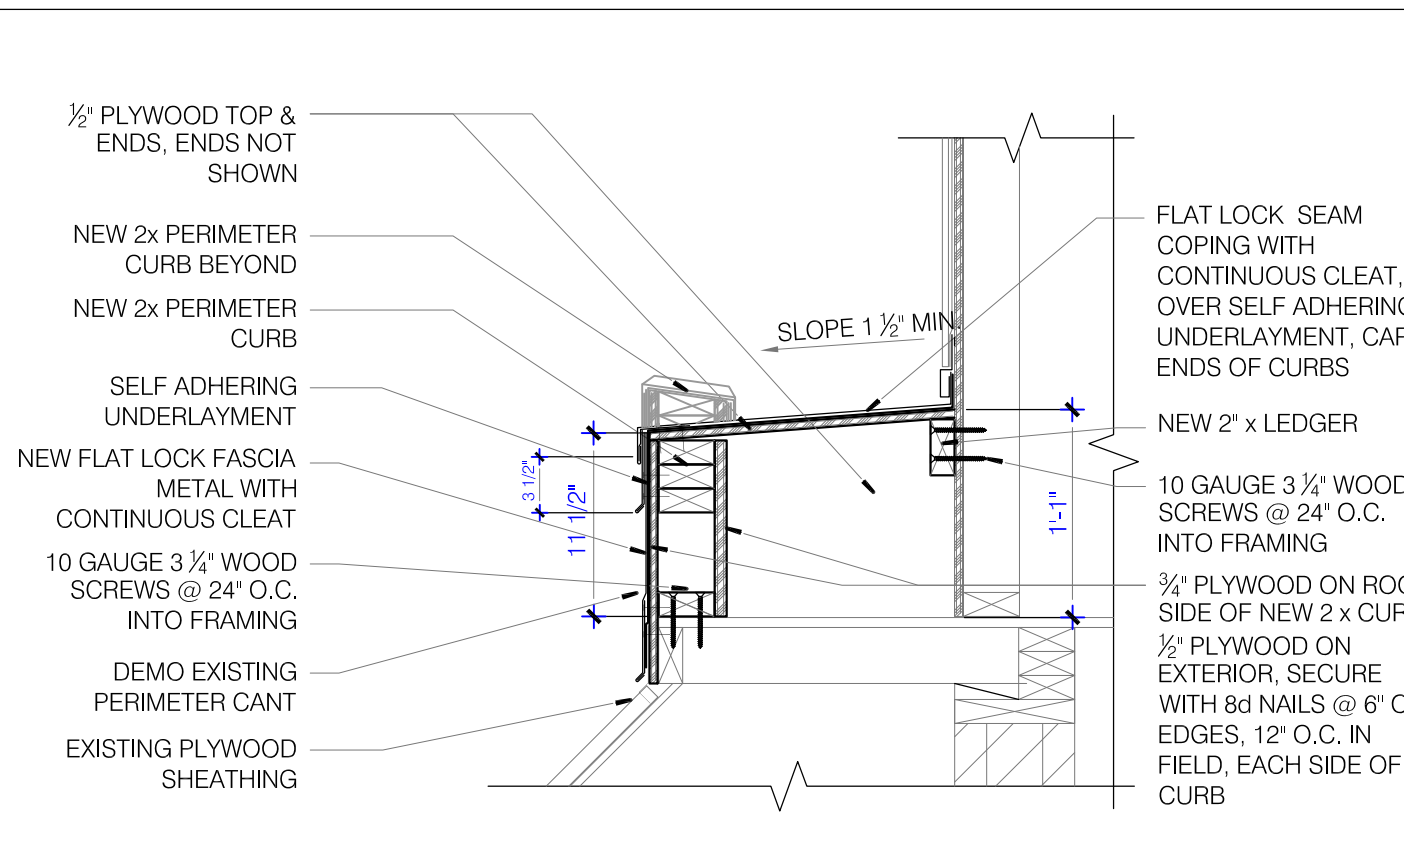


9 GUTTER TROUGH ENCLOSURE @ CLEARSTORY
A8.1 1" = 1' - 0"

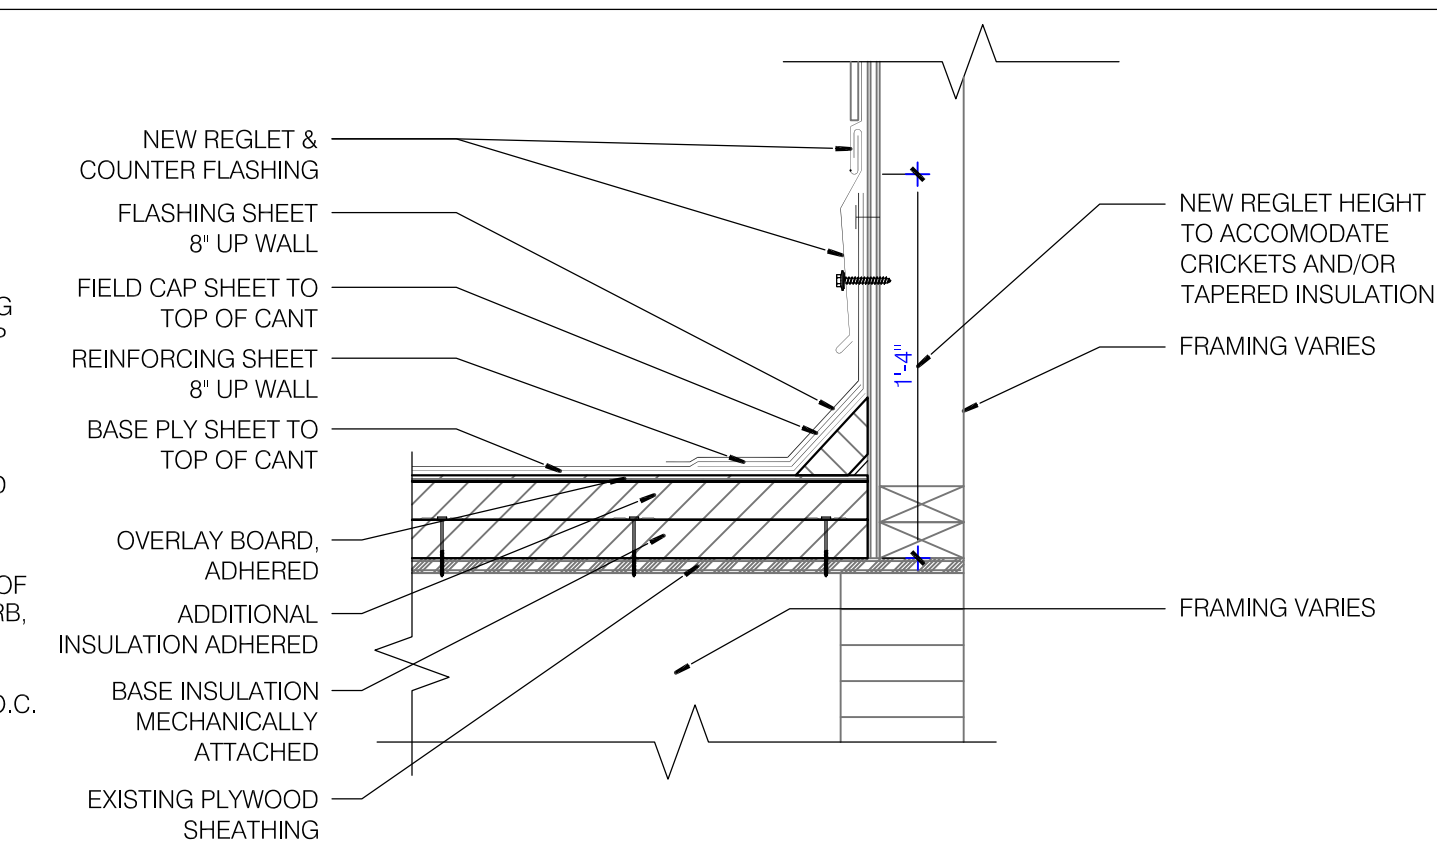


5 TYPICAL BASE FLASHING @ CLERESTORY
A8.1 1 1/2" = 1' - 0"

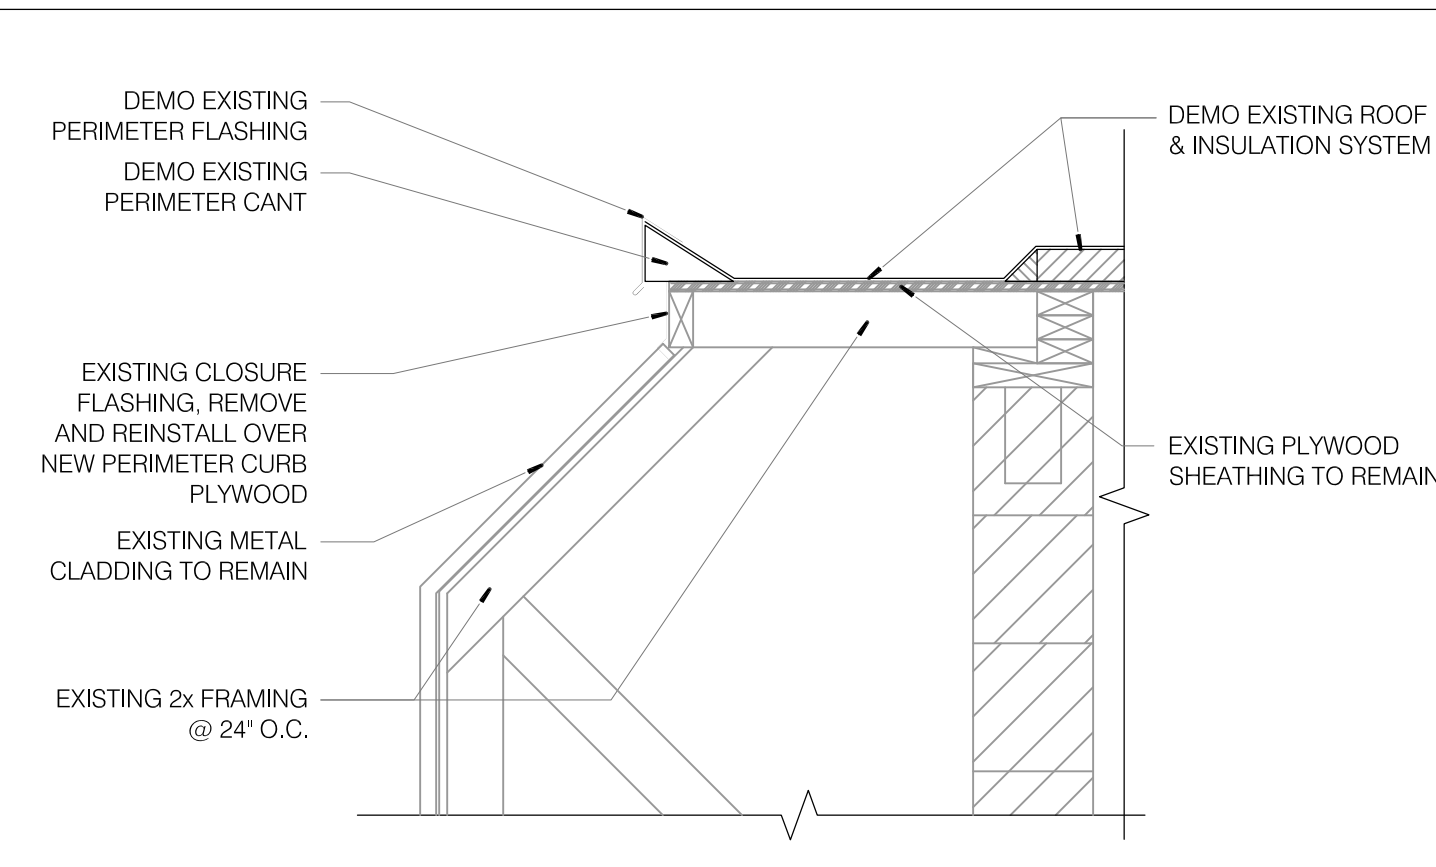


1 PERIMETER DEMO @ MANSARD
A8.1 1" = 1' - 0"

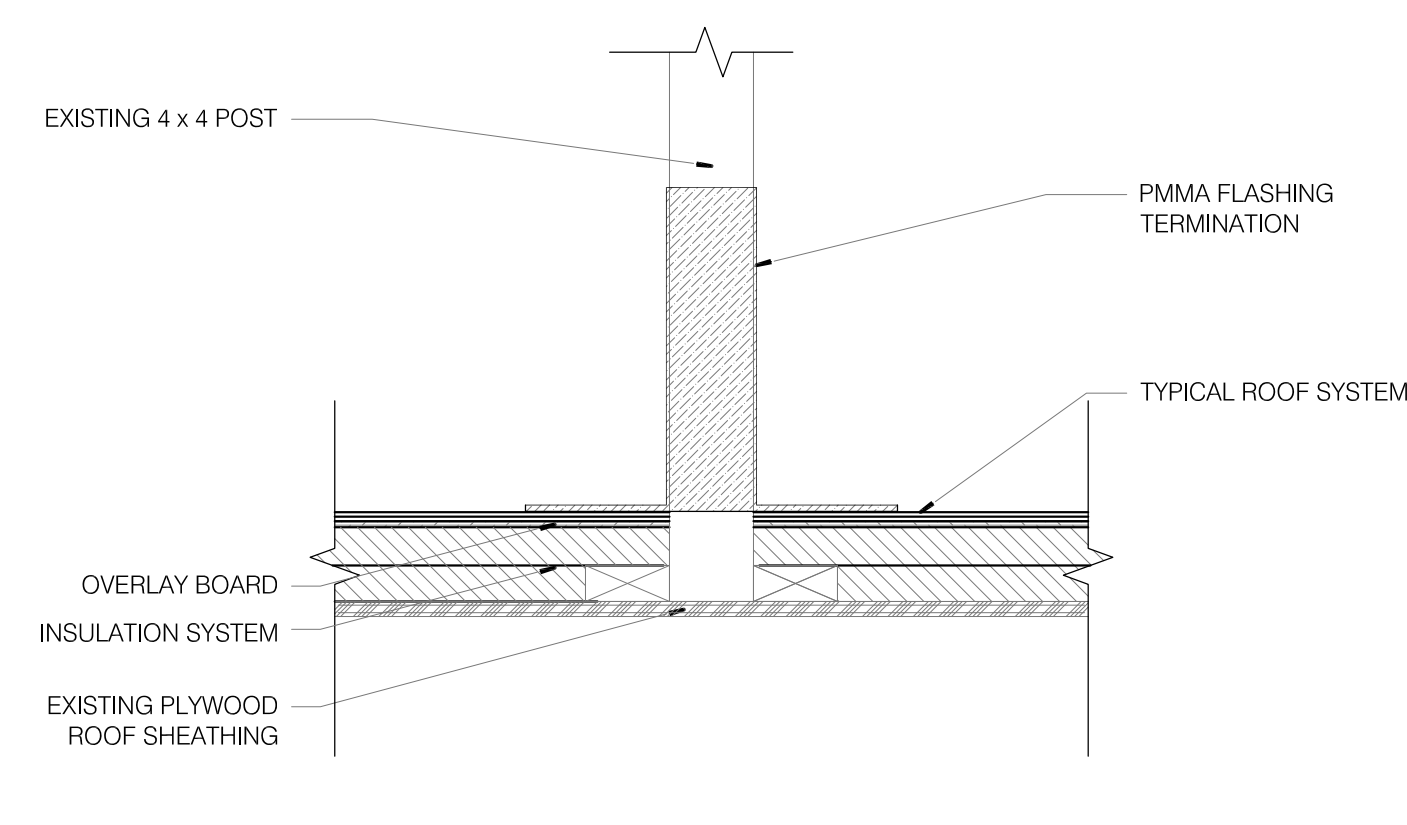


14 SUPPORT POST BRACE DETAIL
A8.1 1-1/2" = 1' - 0"

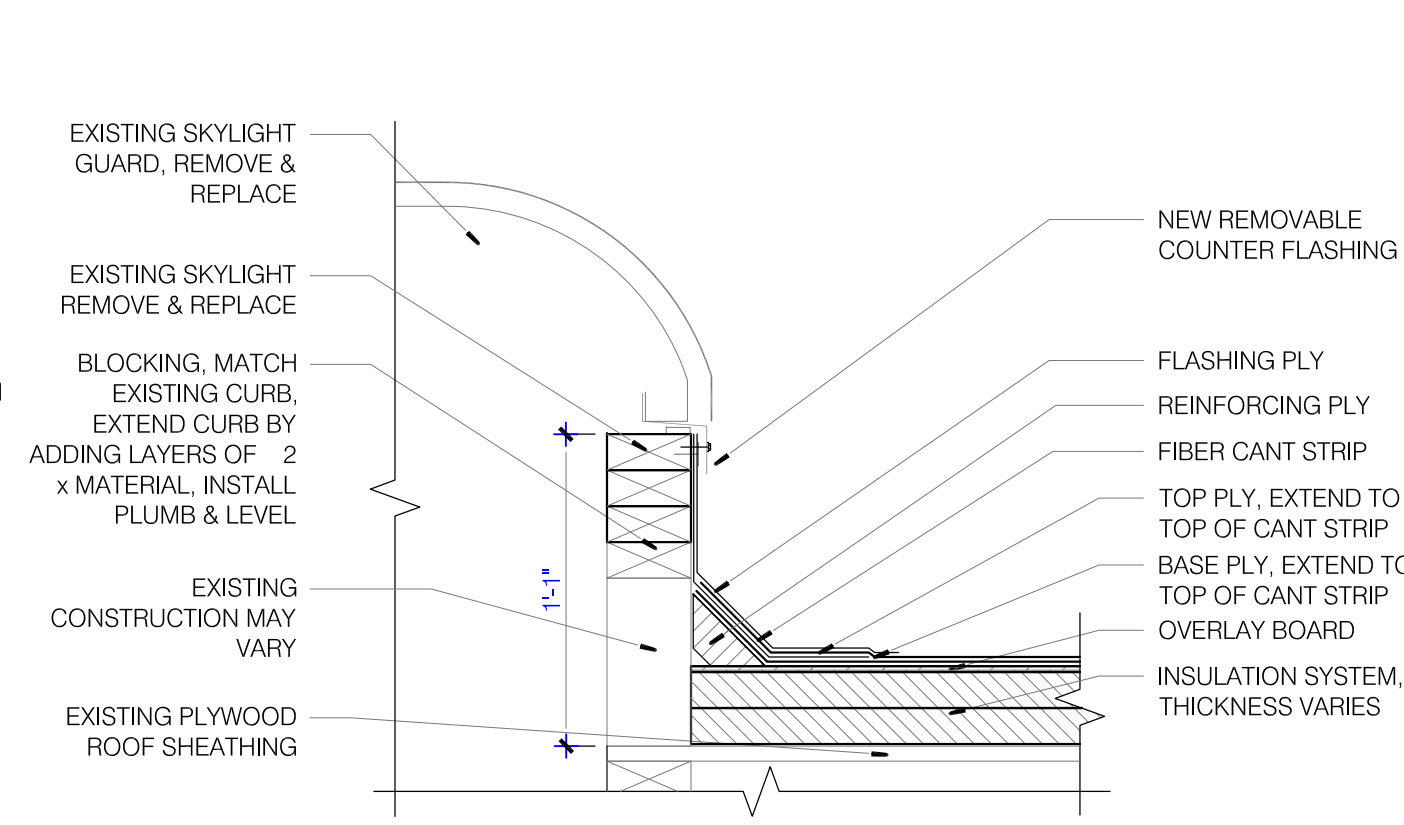


10 SKYLIGHT CURB EXTENSION & FLASHING DETAIL
A8.1 1-1/2" = 1' - 0"

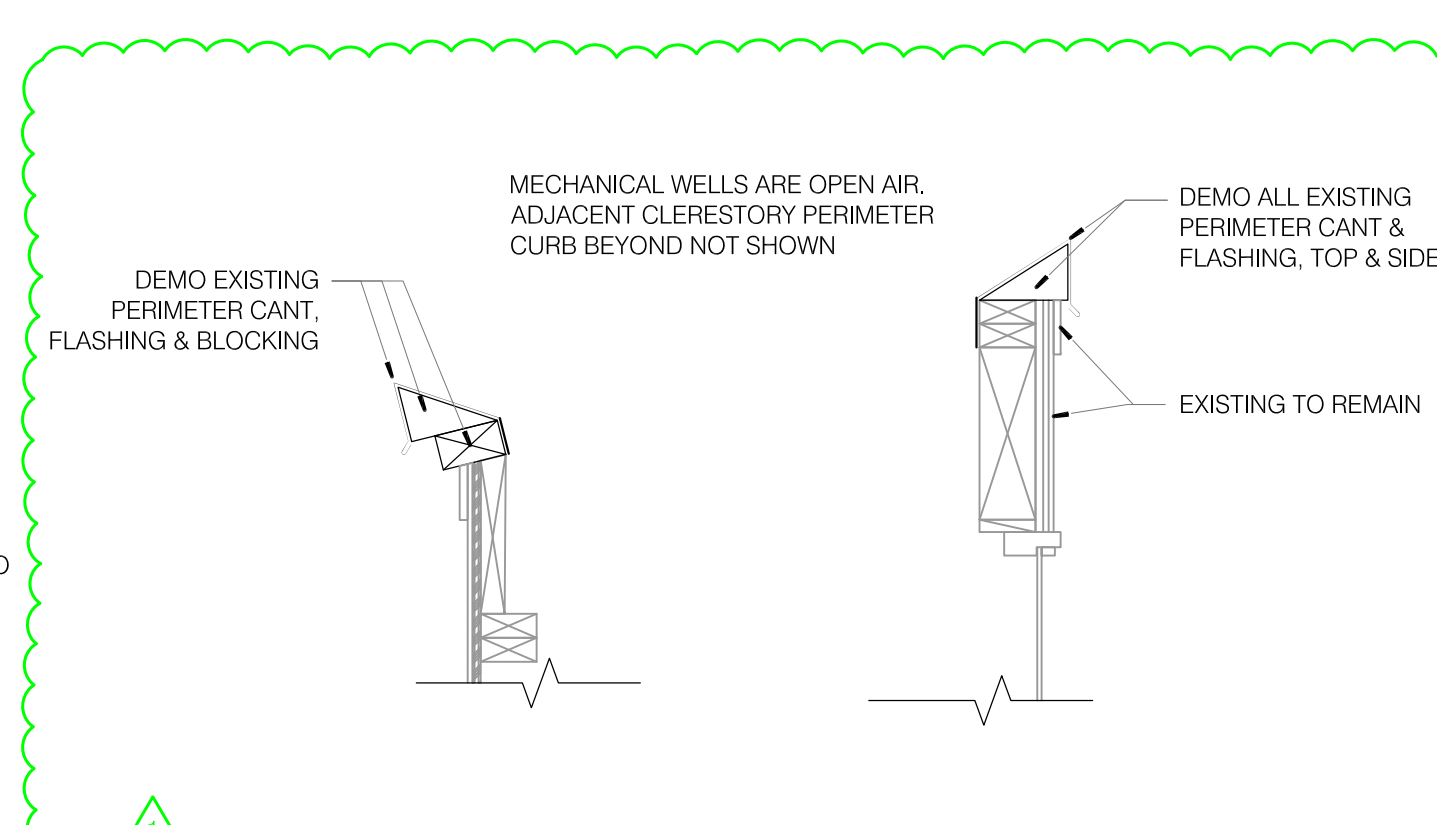


6 MECHANICAL WELL NORTH & SOUTH CURB DEMO
A8.1 1" = 1' - 0"

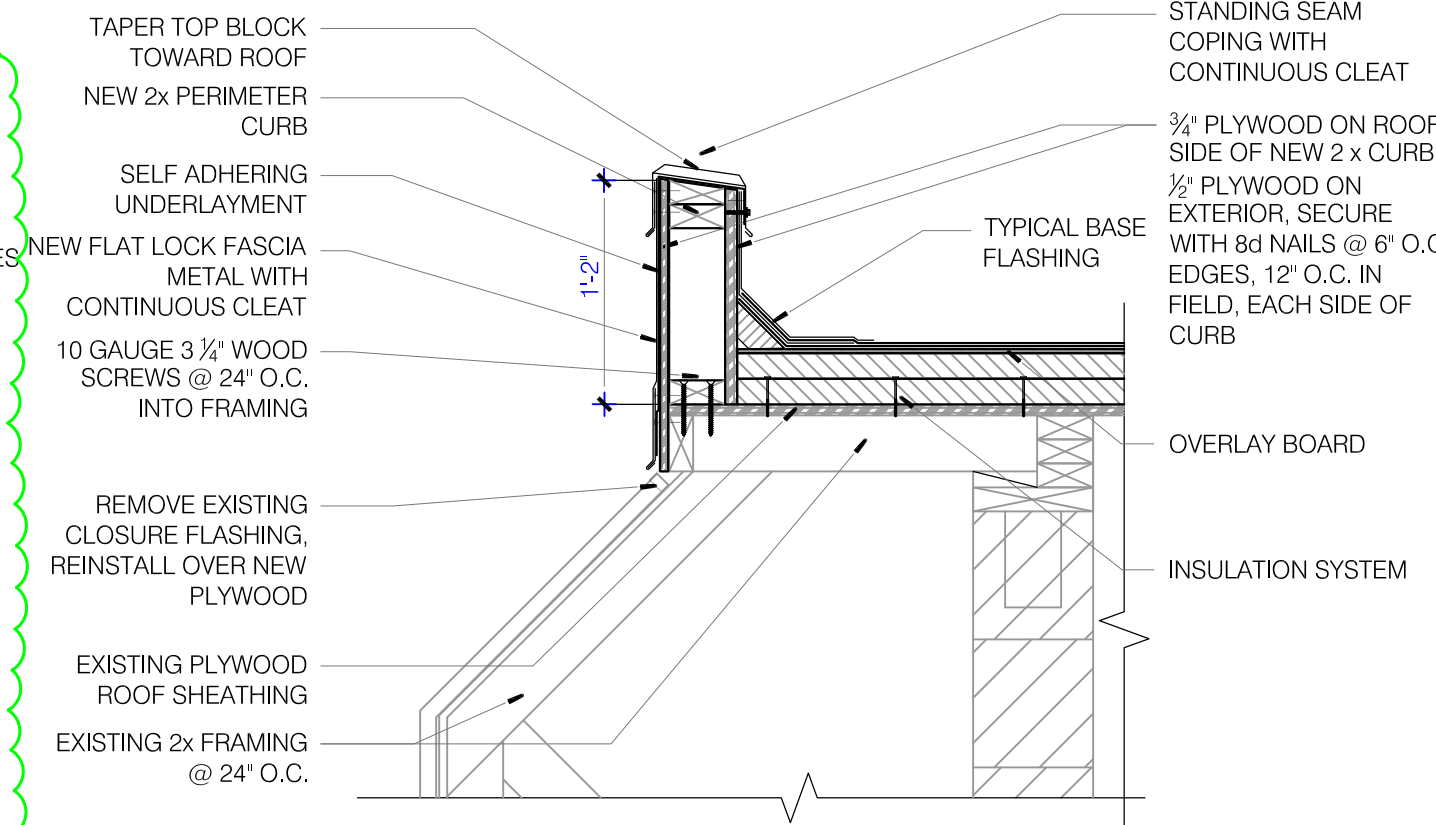


2 PERIMETER DETAIL @ MANSARD
A8.1 1" = 1' - 0"

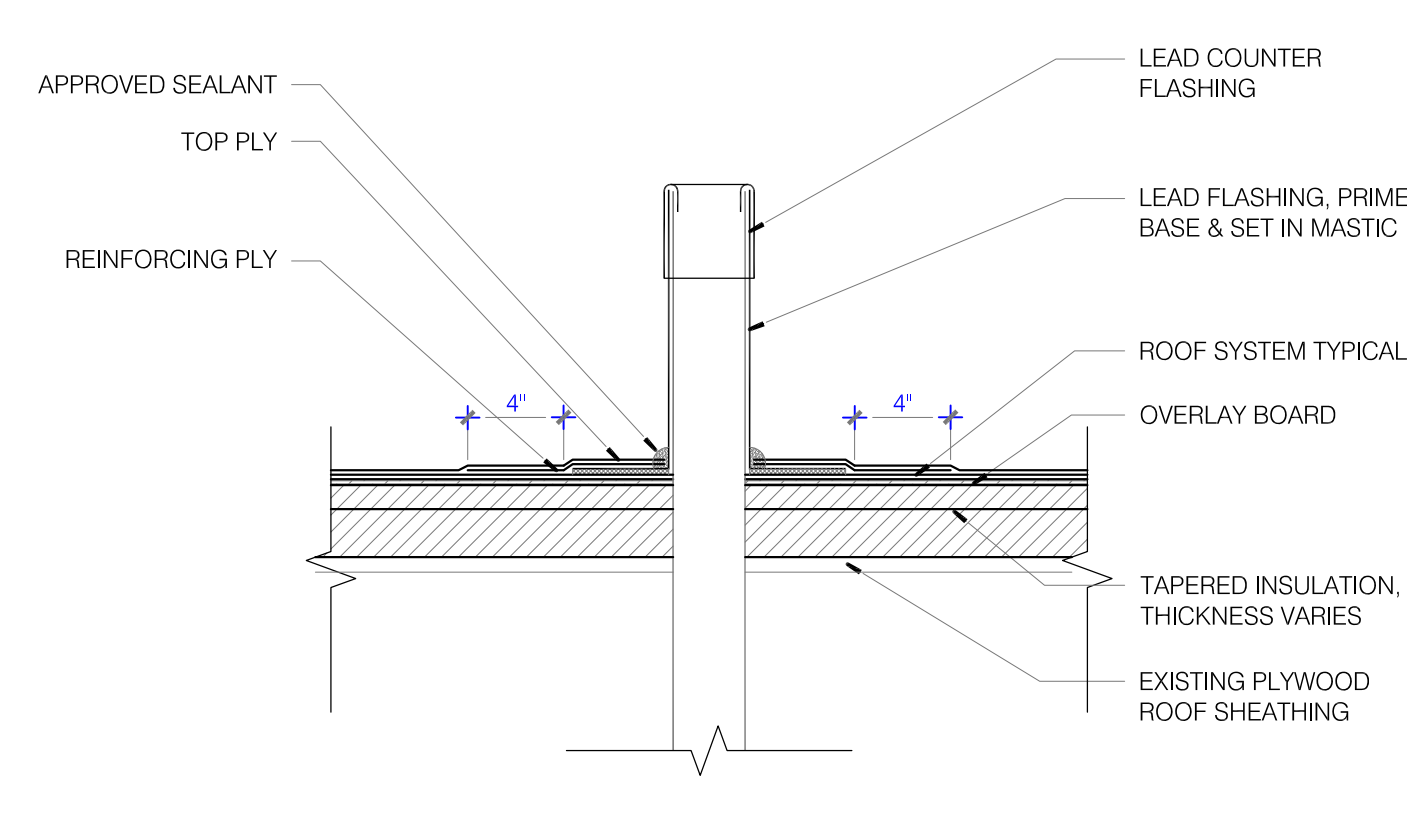


15 PIPE PERETRATION FLASHING DETAIL
A8.1 1-1/2" = 1' - 0"

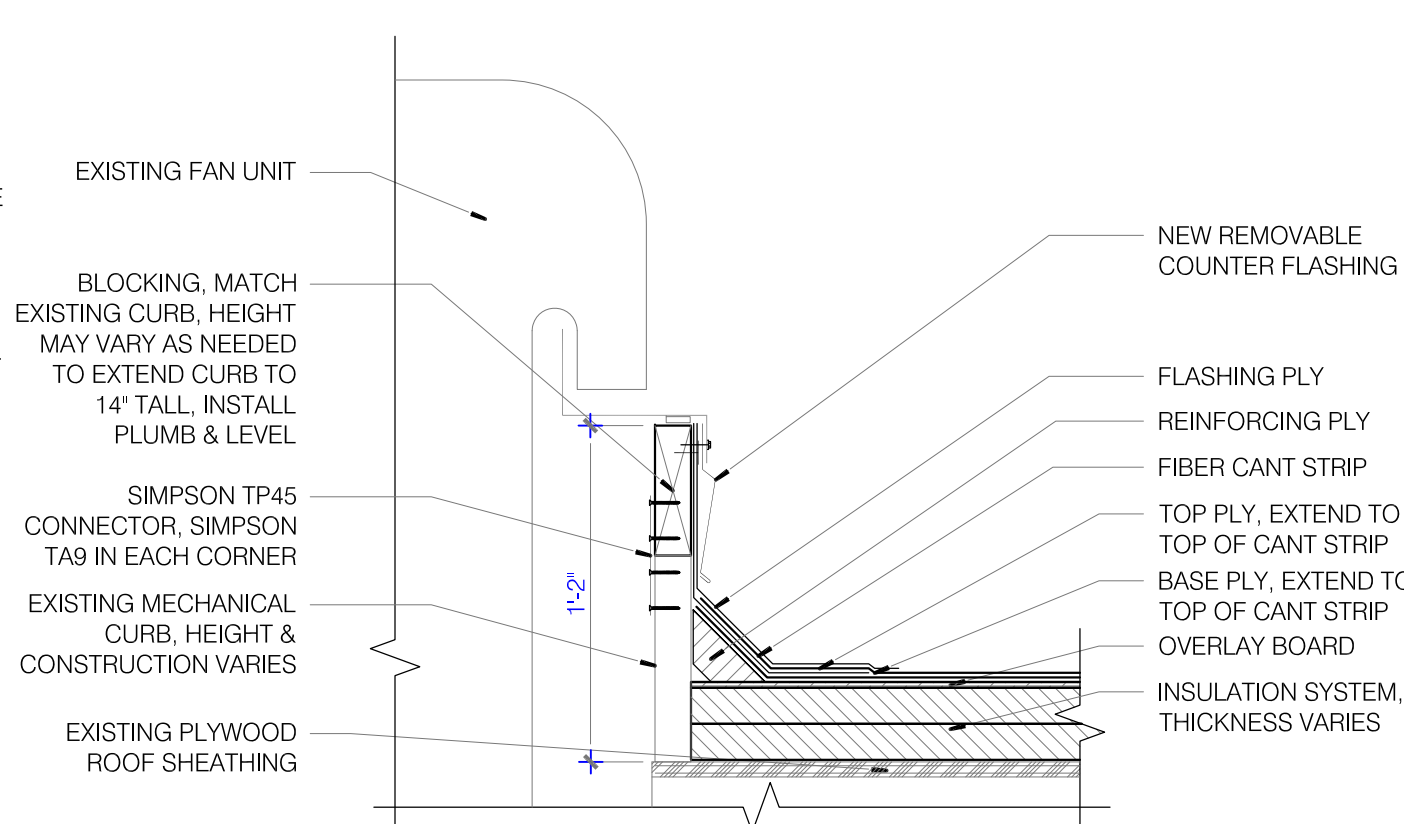


11 FAN/VENT CURB EXTENSION & FLASHING DETAIL
A8.1 1-1/2" = 1' - 0"

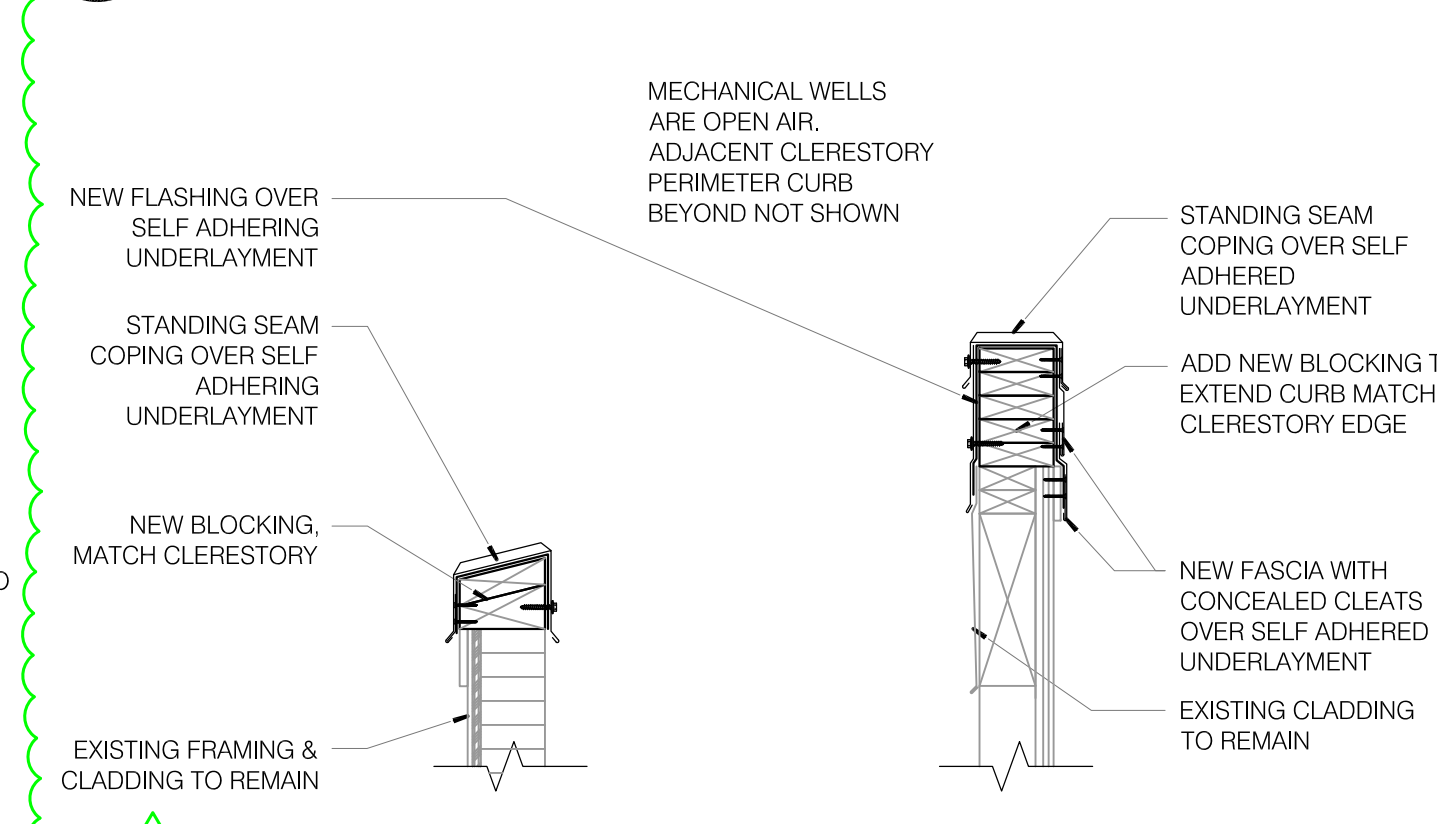


7 MECHANICAL WELL NORTH & SOUTH CURB DETAIL
A8.1 1" = 1' - 0"

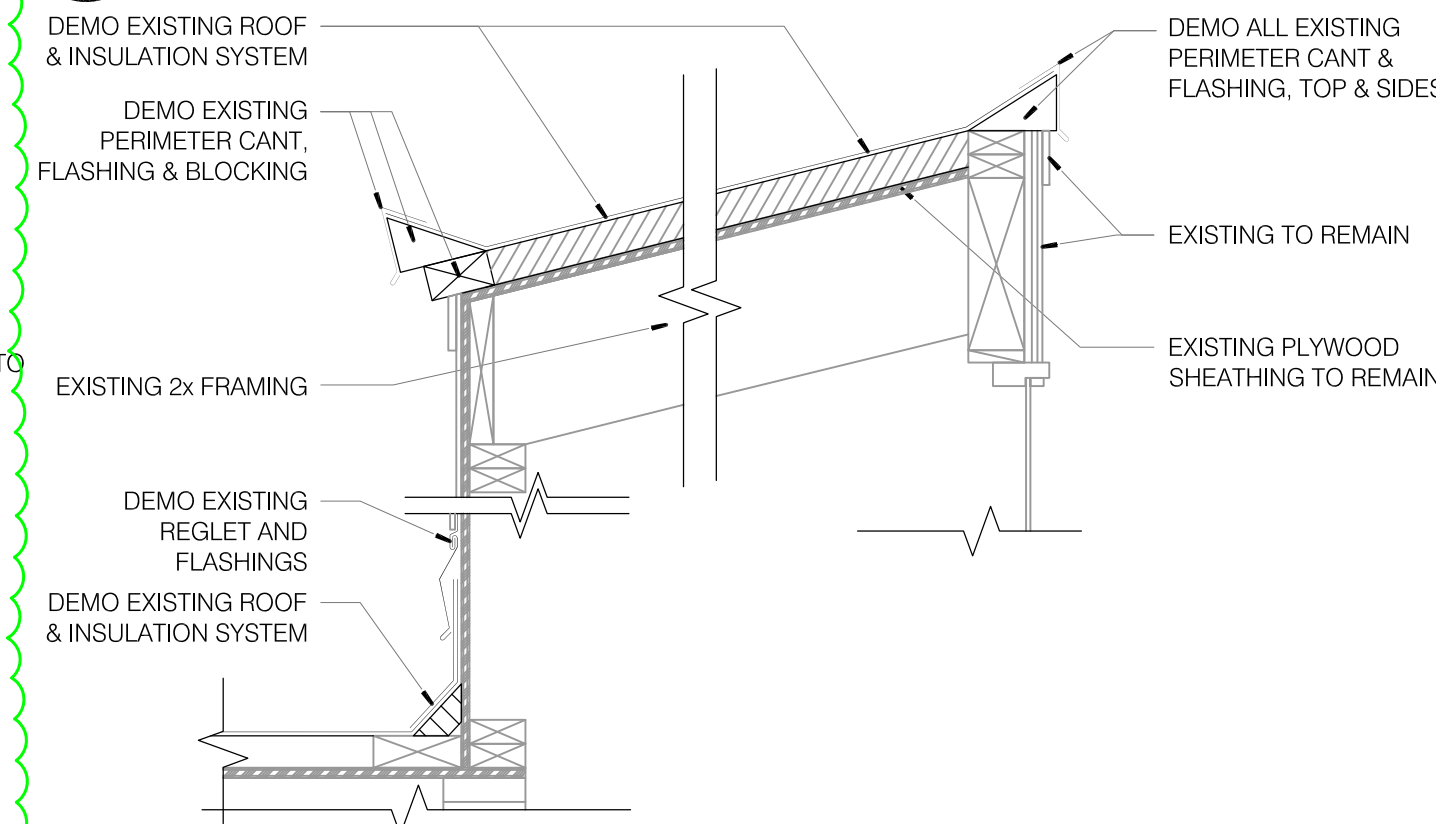


3 CLERESTORY PERIMETER DEMO
A8.1 1" = 1' - 0"

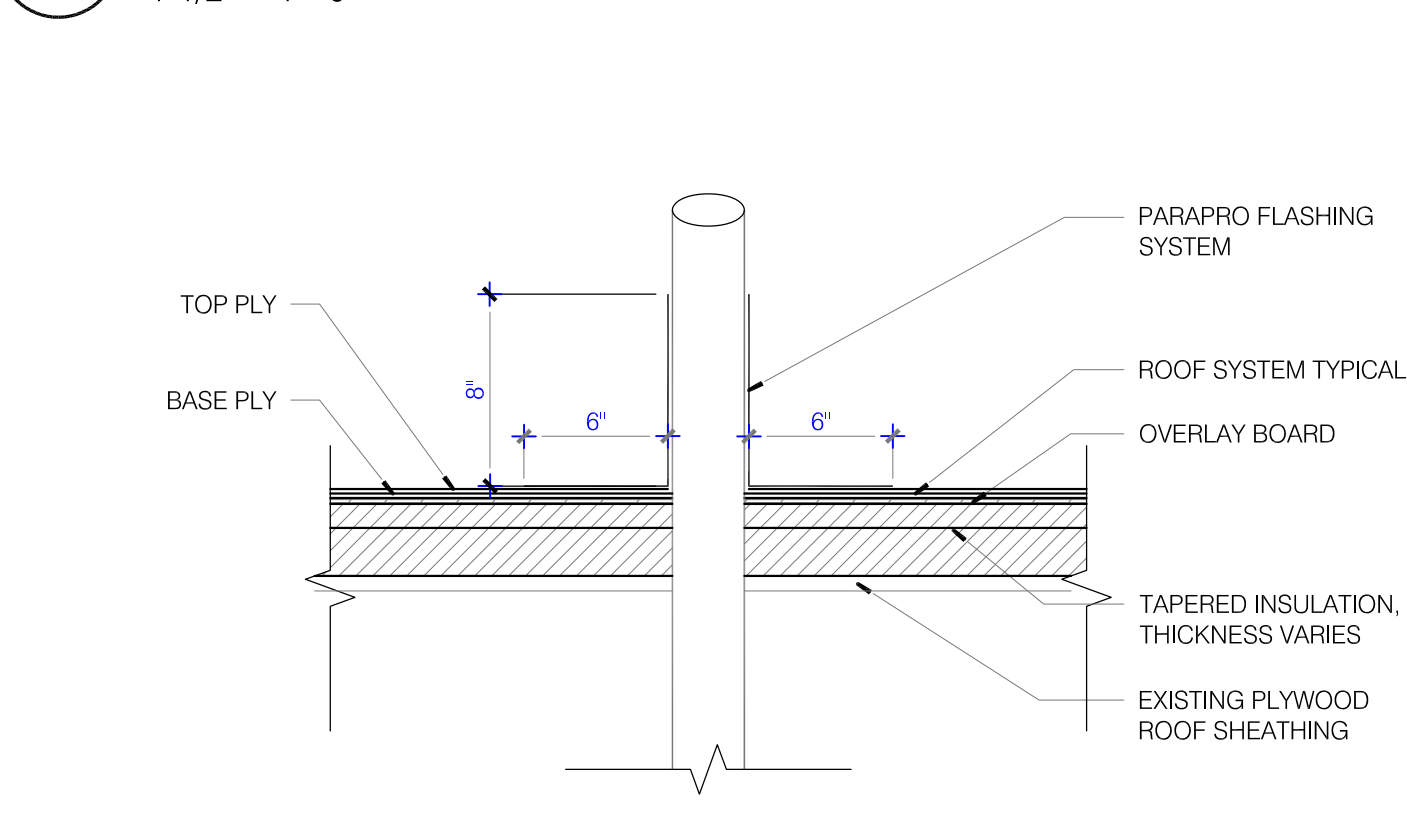


16 PIPE PERETRATION FLASHING ALTERNATE DETAIL
A8.1 1-1/2" = 1' - 0"

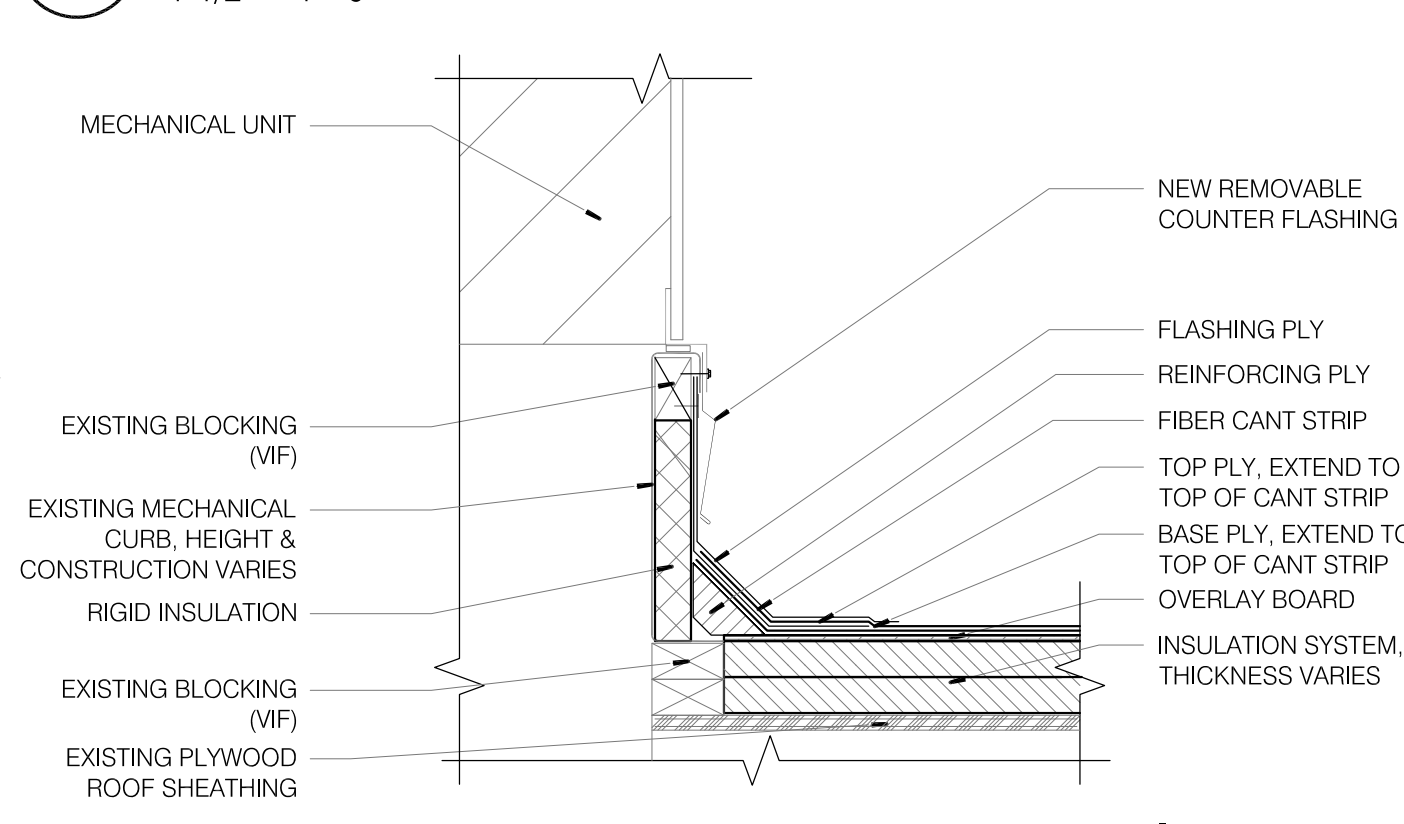

12 HVAC CURB BASE FLASHING DETAIL
A8.1 1-1/2" = 1' - 0"

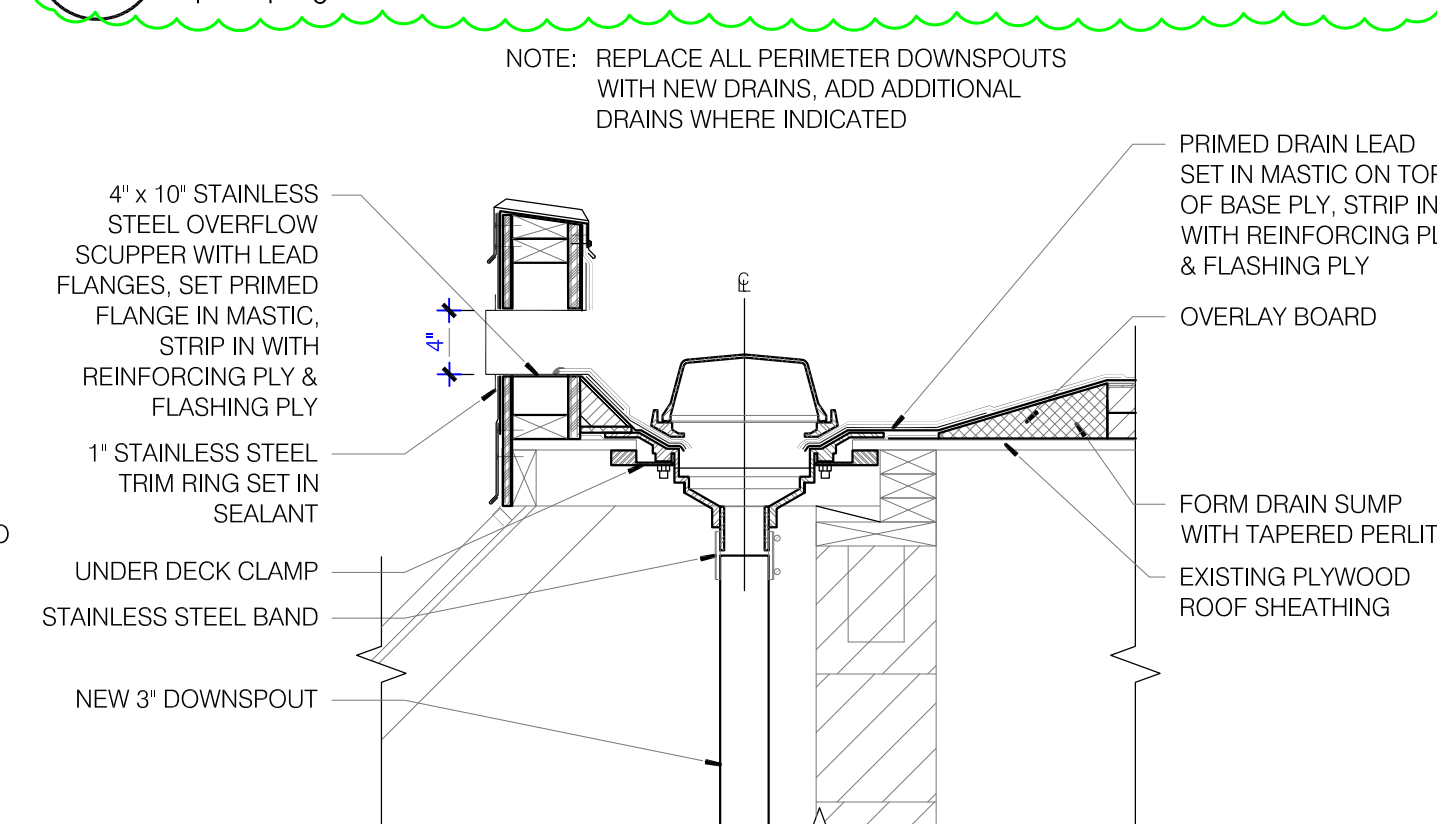

8 PERIMETER DRAIN DETAIL
A8.1 1" = 1' - 0"

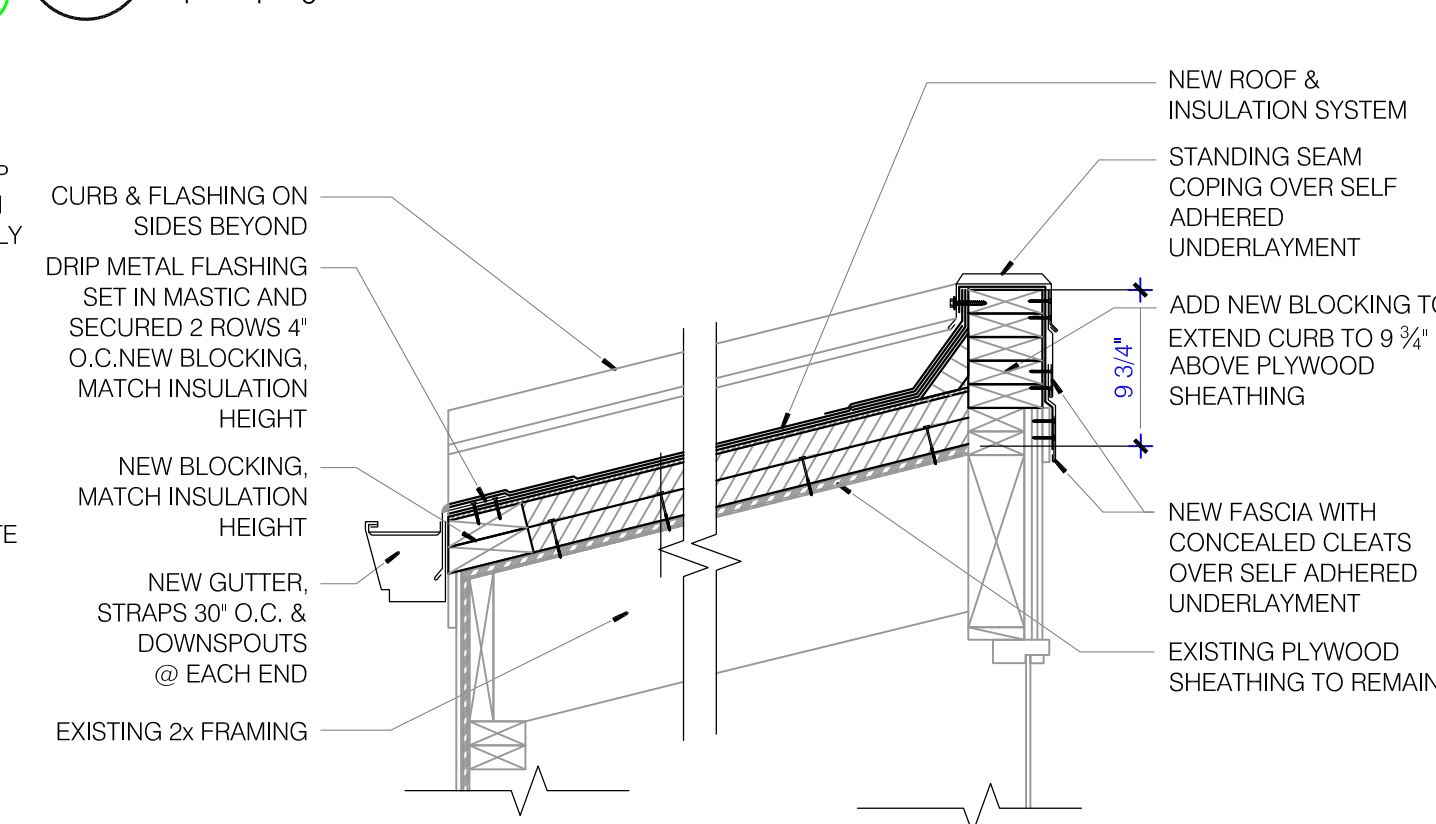

4 CLERESTORY PERIMETER
A8.1 1" = 1' - 0"



OREGON STATE UNIVERSITY

FOUNDATION BUILDING REROOFING PROJECT

SHEET TITLE:
DETAILS



Date: 04/15/2019
Revisions:
05/16/2019

Drawn: PAS
Check: RLM
File: SITE PLAN

18026.02
Project:

SHEET NUMBER:

A8.1