


**OFFSHORE BORE PLAN**  
1"=200'

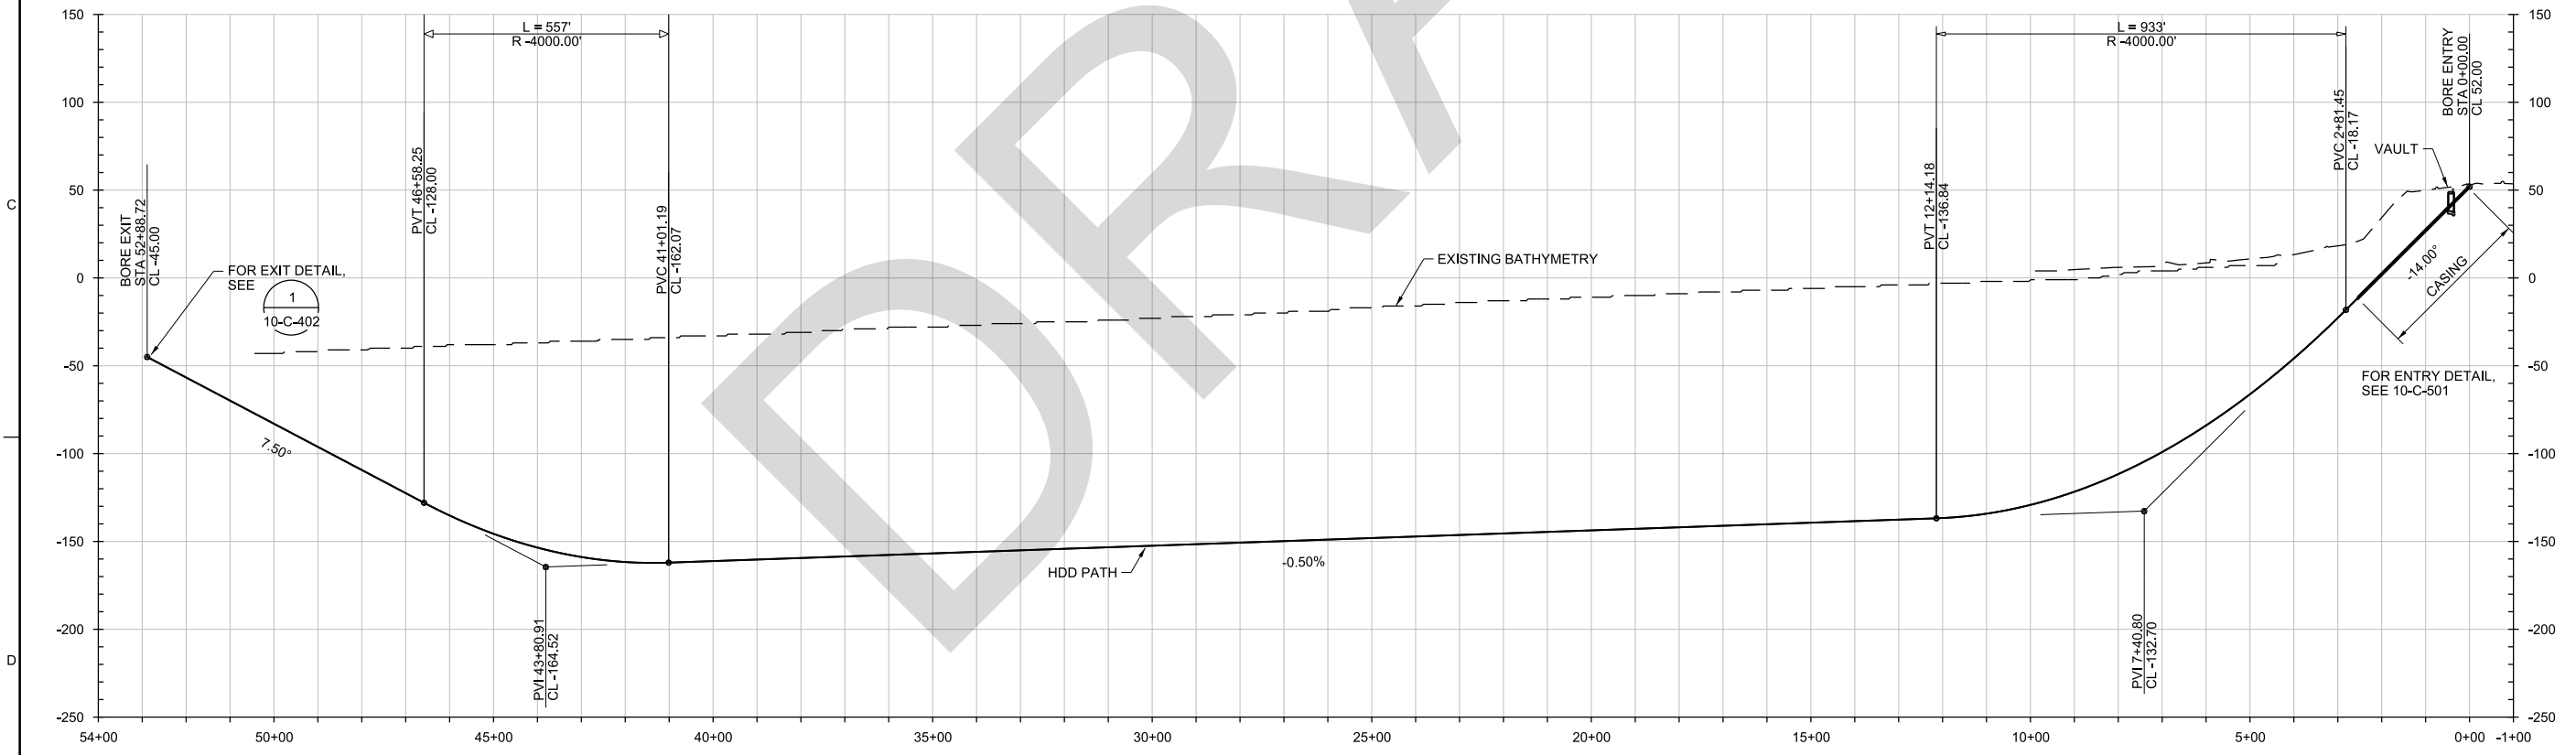

(HDD-3 SHOWN IN PROFILE)  
**OFFSHORE BORE PROFILE**  
1"=200' HORIZ  
1"=50' VERT

NO.	DATE	DR	CHK	REVISION	BY	APVD
		M. MACAULEY	RE BROWN			N. MCCULLOUGH

PACWAVE SOUTH UNDERGROUND CONSTRUCTION  
 SEAL ROCK, OREGON  
 OREGON STATE UNIVERSITY  
 CORVALLIS, OREGON

CIVIL  
**OFFSHORE BORE  
 PLAN AND PROFILE**

SCALE: 1"=200'  
 VERIFY SCALE  
 BAR IS ONE INCH ON ORIGINAL DRAWING.

DATE	OCTOBER 2020
PROJ	D3419100
DWG	10-C-301
SHEET	of

PRELIMINARY - NOT FOR CONSTRUCTION  
 REUSE OF DOCUMENTS: THE DOCUMENT, AND THE IDEAS AND DESIGNS INCORPORATED HEREIN, AS AN INSTRUMENT OF PROFESSIONAL SERVICE, IS THE PROPERTY OF JACOBS AND IS NOT TO BE USED, IN WHOLE OR IN PART, FOR ANY OTHER PROJECT WITHOUT THE WRITTEN AUTHORIZATION OF JACOBS. © JACOBS 2020. ALL RIGHTS RESERVED.