
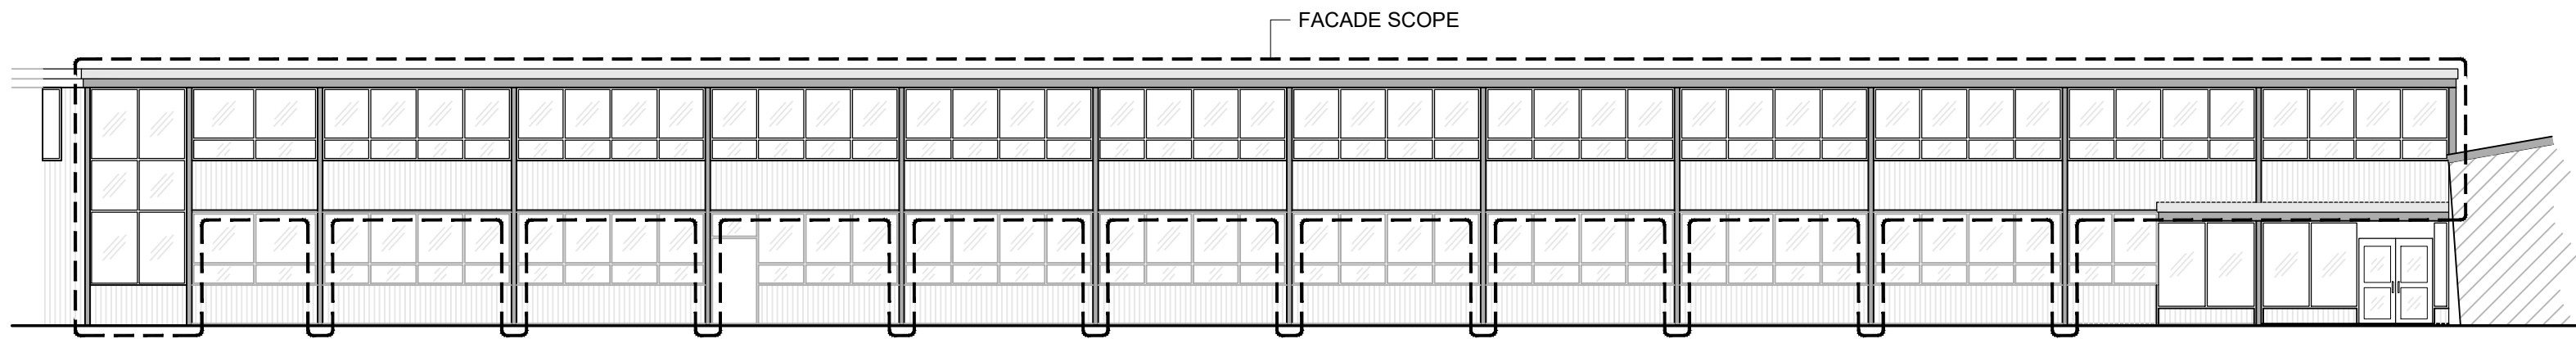


KEYPLAN

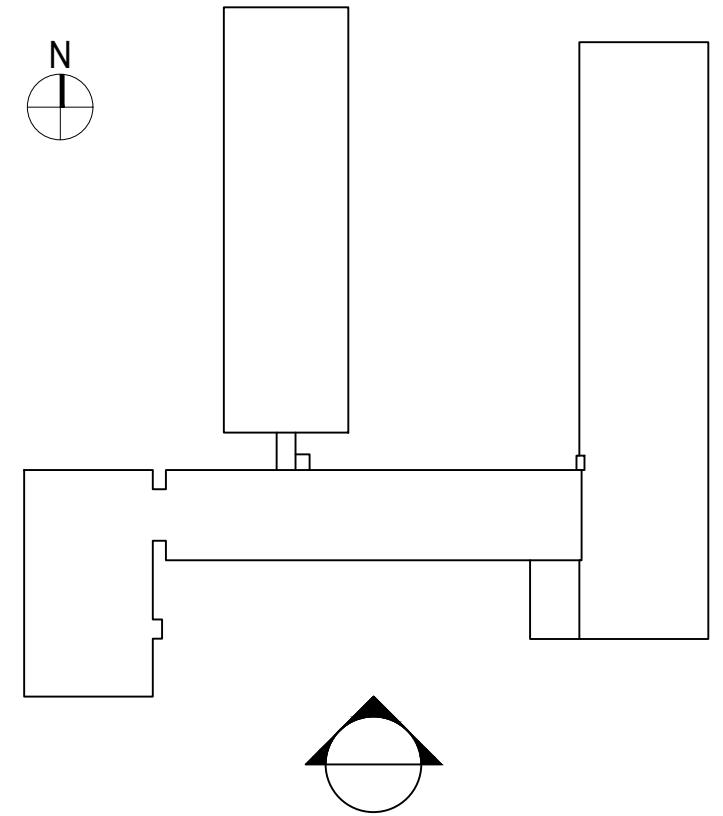

SOUTH ELEVATION - BUILDING C

SHEET:

RD-2

Date: 16 DEC 2022

Drawn: NDC


Scale: NOT TO SCALE

Project #:

21-008

OREGON STATE UNIVERSITY  
OAK CREEK BUILDING  
EXTERIOR RESTORATION & RE-ROOFING PROJECT  
3015 SW WESTERN BLVD., CORVALLIS, OREGON 97333



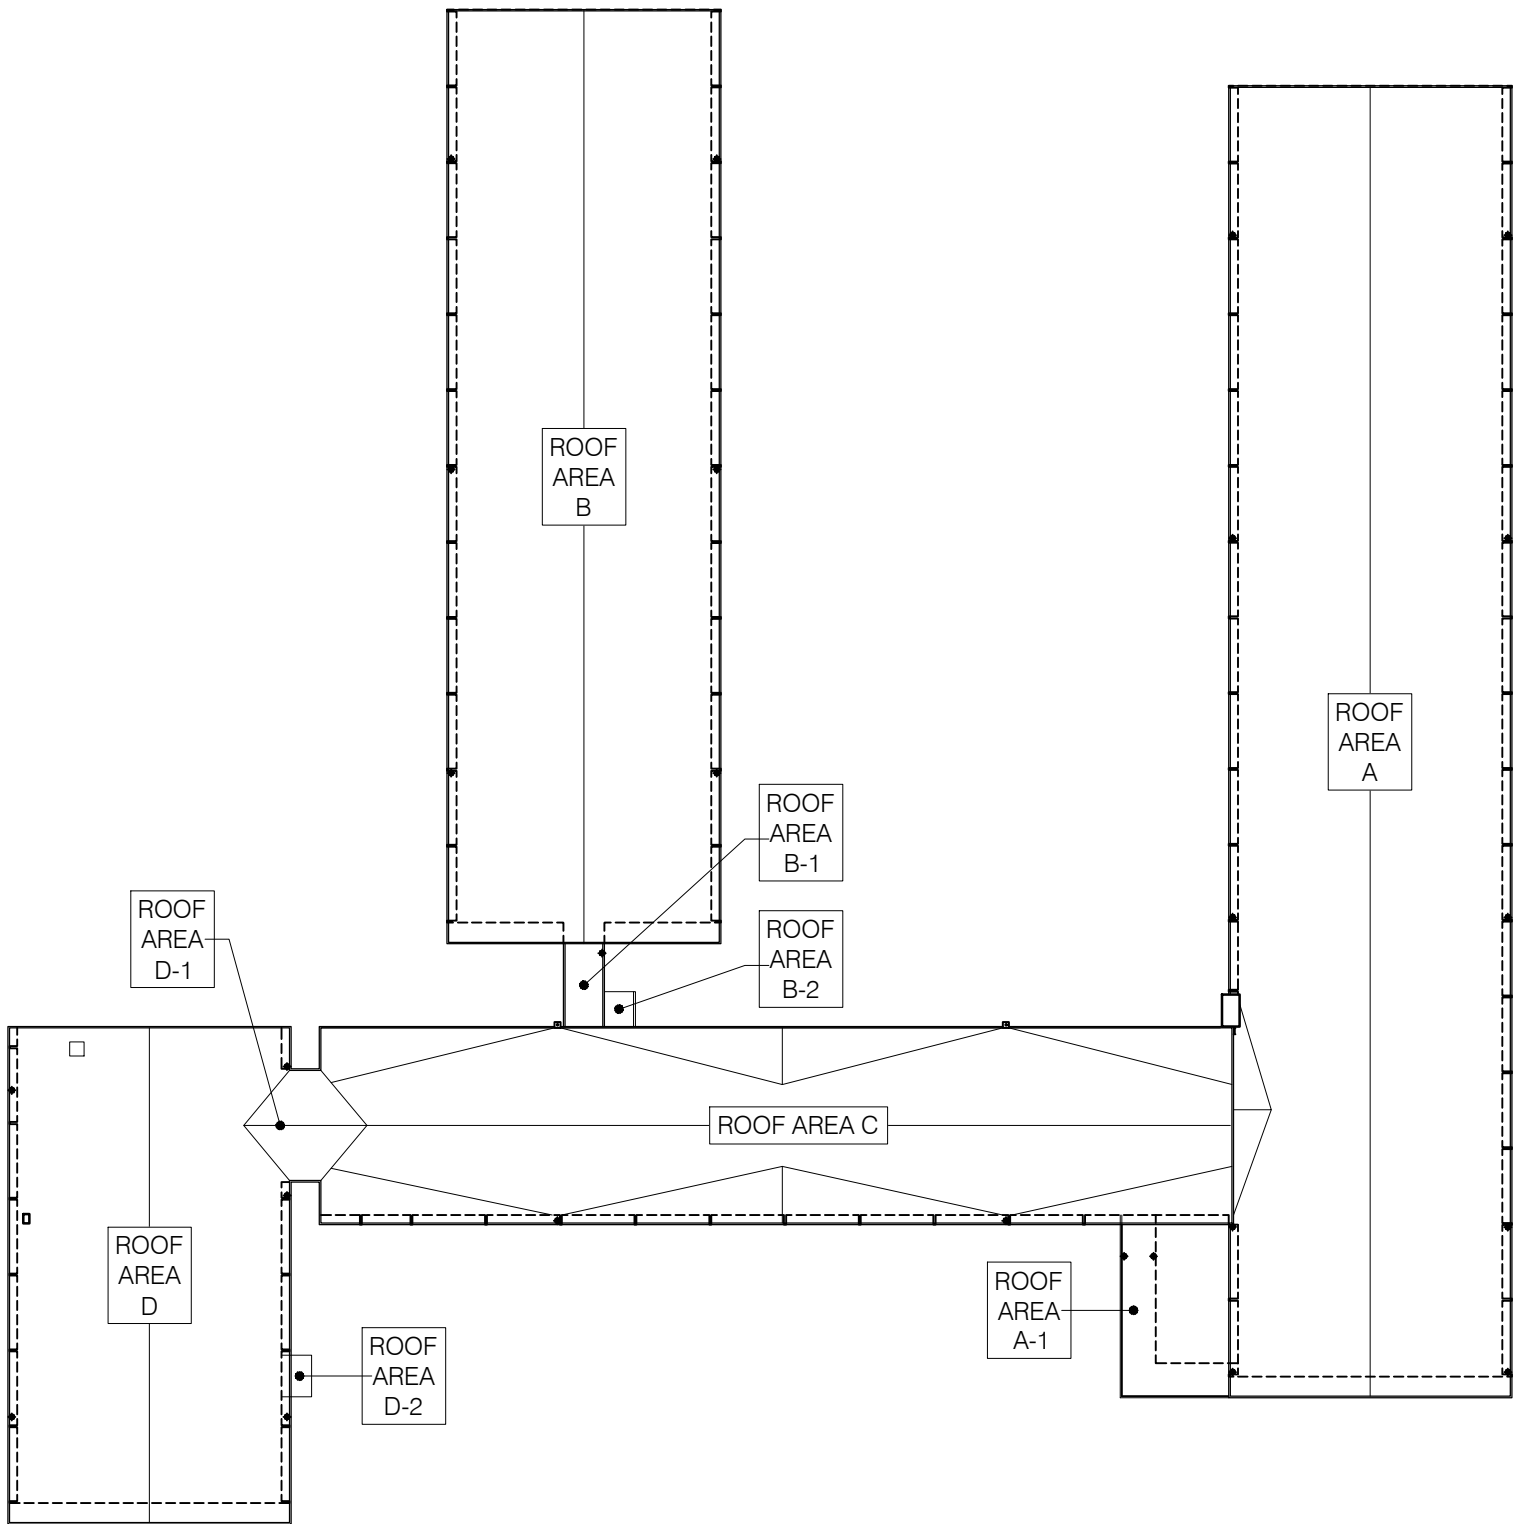

## ROOF DESIGNATIONS

SHEET:

**RD-1**

Date: 16 DEC 2022

Drawn: NDC

Scale: NOT TO SCALE

Project #:

**21-008**

OREGON STATE UNIVERSITY  
 OAK CREEK BUILDING  
 EXTERIOR RESTORATION & RE-ROOFING PROJECT  
 3015 SW WESTERN BLVD., CORVALLIS, OREGON 97333

