




		ISSUE DATE:	November 28, 2018		
RFQ #	SF197349Q		RFQ DUE DATE:	December 5, 2018, 10:00 AM	
DELIVER TO:			REQUESTED BY / RETURN QUOTE TO:		
DEPARTMENT:	Capital Planning and Development		NAME:	Shannon Fanourakis	
ADDRESS:	Gill Coliseum, 660 SW 26 th Street		E-MAIL:	Shannon.Fanourakis@oregonstate.edu	
CITY, STATE ZIP:	Corvallis, OR 97331		TELEPHONE:	(541) 737-6995	
REQUIRED DELIVERY DATE:		Please specify delivery timeline	FAX:	(541) 737-2170	
ITEM	DESCRIPTION	QTY	UNIT	UNIT PRICE	TOTAL PRICE
1	Handrails for Gill Coliseum, per details in attached drawing No. A1.0a	164	ea		
	NOTE: Awarded Contractor will be required to submit one prototype handrail for review prior to full fabrication.				
	Please specify delivery timeline				
Delivery is f.o.b. destination, prepaid and allowed. Shipping, freight and handling must be included in quoted prices. Additional costs for such are disallowed.				TOTAL	
DELIVERY TIME AFTER RECEIPT OF ORDER:				PRICES VALID THROUGH:	
SPECIAL INSTRUCTIONS:		VENDOR INFORMATION:			
<p>1. Unless otherwise specified, all items quoted are to be new, unused and not remanufactured in any way.</p> <p>2. Brand names are for the purpose of describing and establishing the characteristics desired and are not intended to limit or restrict competition. Quoters may submit quotes for substantially equivalent products unless the RFQ provides that a specific brand is necessary because of compatibility requirements, etc. All such brand substitutions shall be subject to approval by OSU.</p> <p>3. Quoters must clearly identify all products quoted. Brand name and model or number must be shown.</p> <p>4. Only documents issued as addenda by OSU serve to change the RFQ in any way.</p> <p>5. OSU reserves the right to make the award by item, partial or whole lots, groups of items or entire quote, whichever is in the best interest of OSU.</p> <p>6. OSU may reject any Quote not in compliance with the RFQ, attachments, and addenda, or if it is in the best interest of OSU.</p> <p>7. This RFQ form must be completed, signed and returned with all required documents.</p>		COMPANY:			
		ADDRESS:			
		CITY, STATE, ZIP:			
		CONTACT NAME:			
		E-MAIL:			
		TELEPHONE:			
		FAX:			
		VENDOR SIGNATURE:			
		<i>By signature below the undersigned certifies that they are authorized to act on behalf of the quoter and will comply with all aspects of the quote herein.</i>			
		SIGNATURE:			
		NAME/TITLE:			


This procurement is subject to the indicated Oregon State University Standard Terms and Conditions for: Goods Services Purchase Order Construction Software. The indicated terms and conditions may be viewed at <http://pacs.oregonstate.edu/terms-and-conditions>

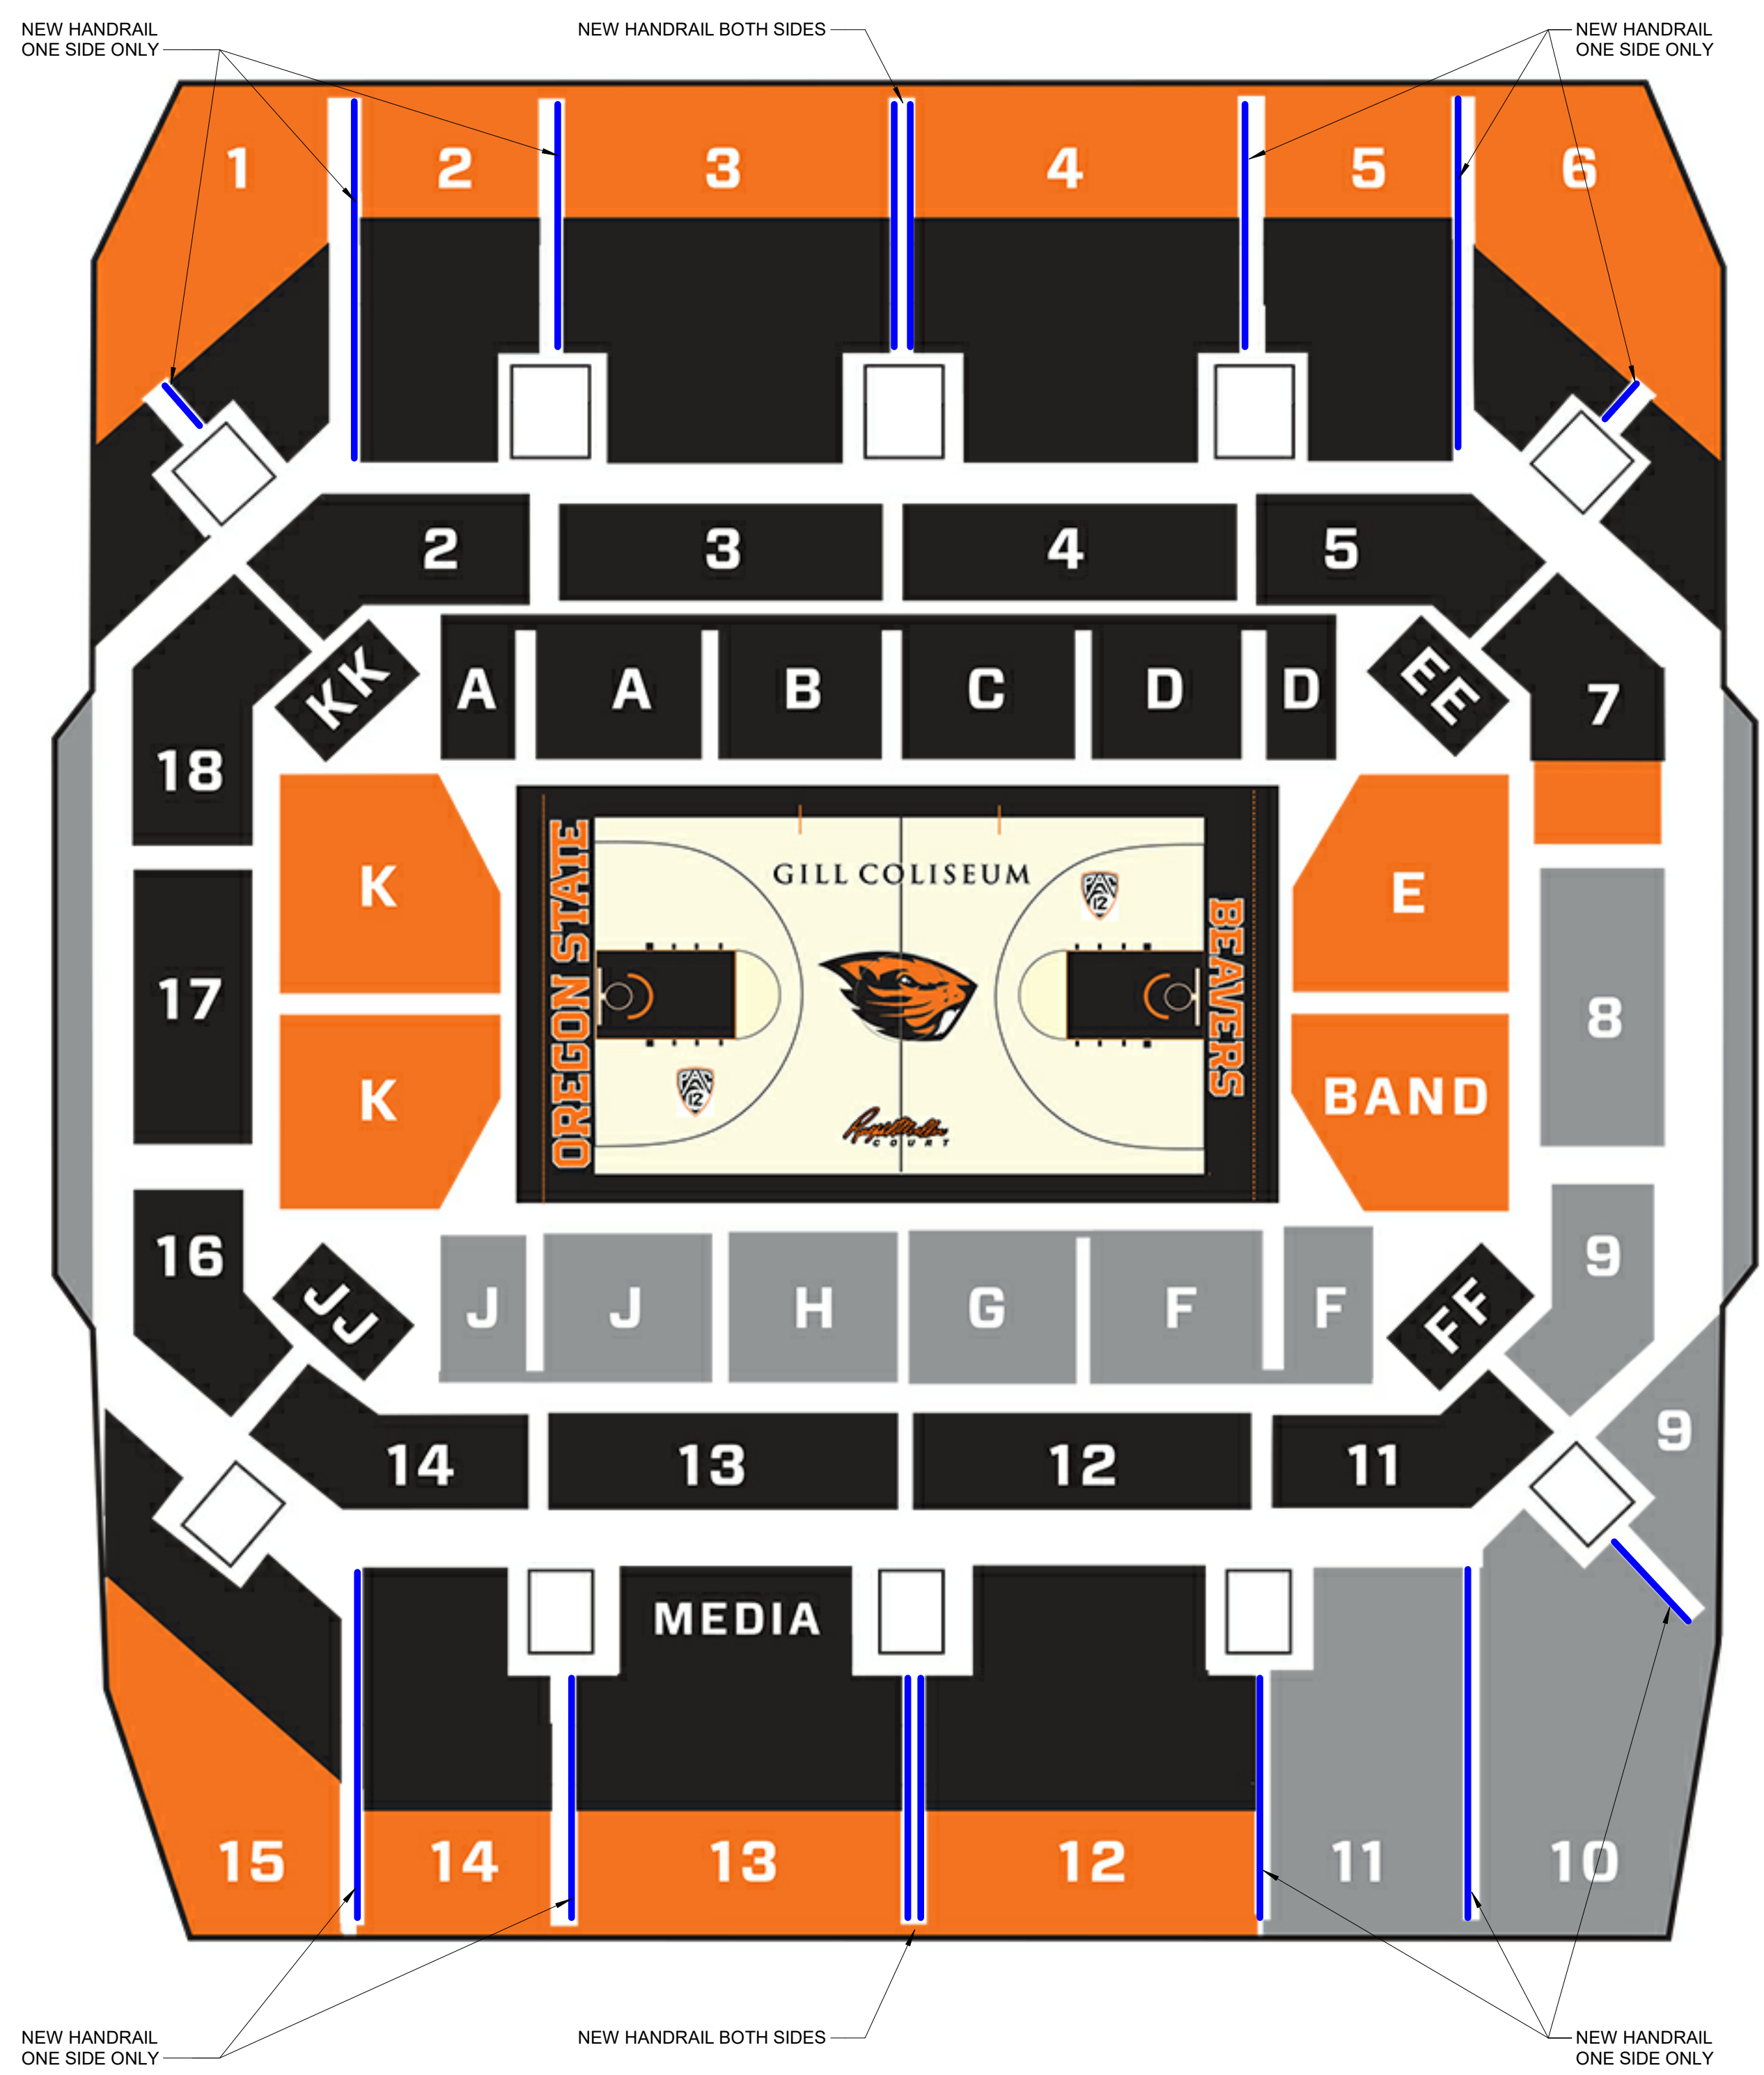


1 COLISEUM SEATING PLAN
1/4" = 1'-0"

GENERAL NOTE:
FABRICATOR TO CONFIRM EXACT REQUIRED QUANTITY BASED ON ACTUAL NUMBER OF ROWS IN EACH AISLE.


KEY
LOCATIONS FOR NEW HANDRAILS
SHOWN WITH BLUE LINES

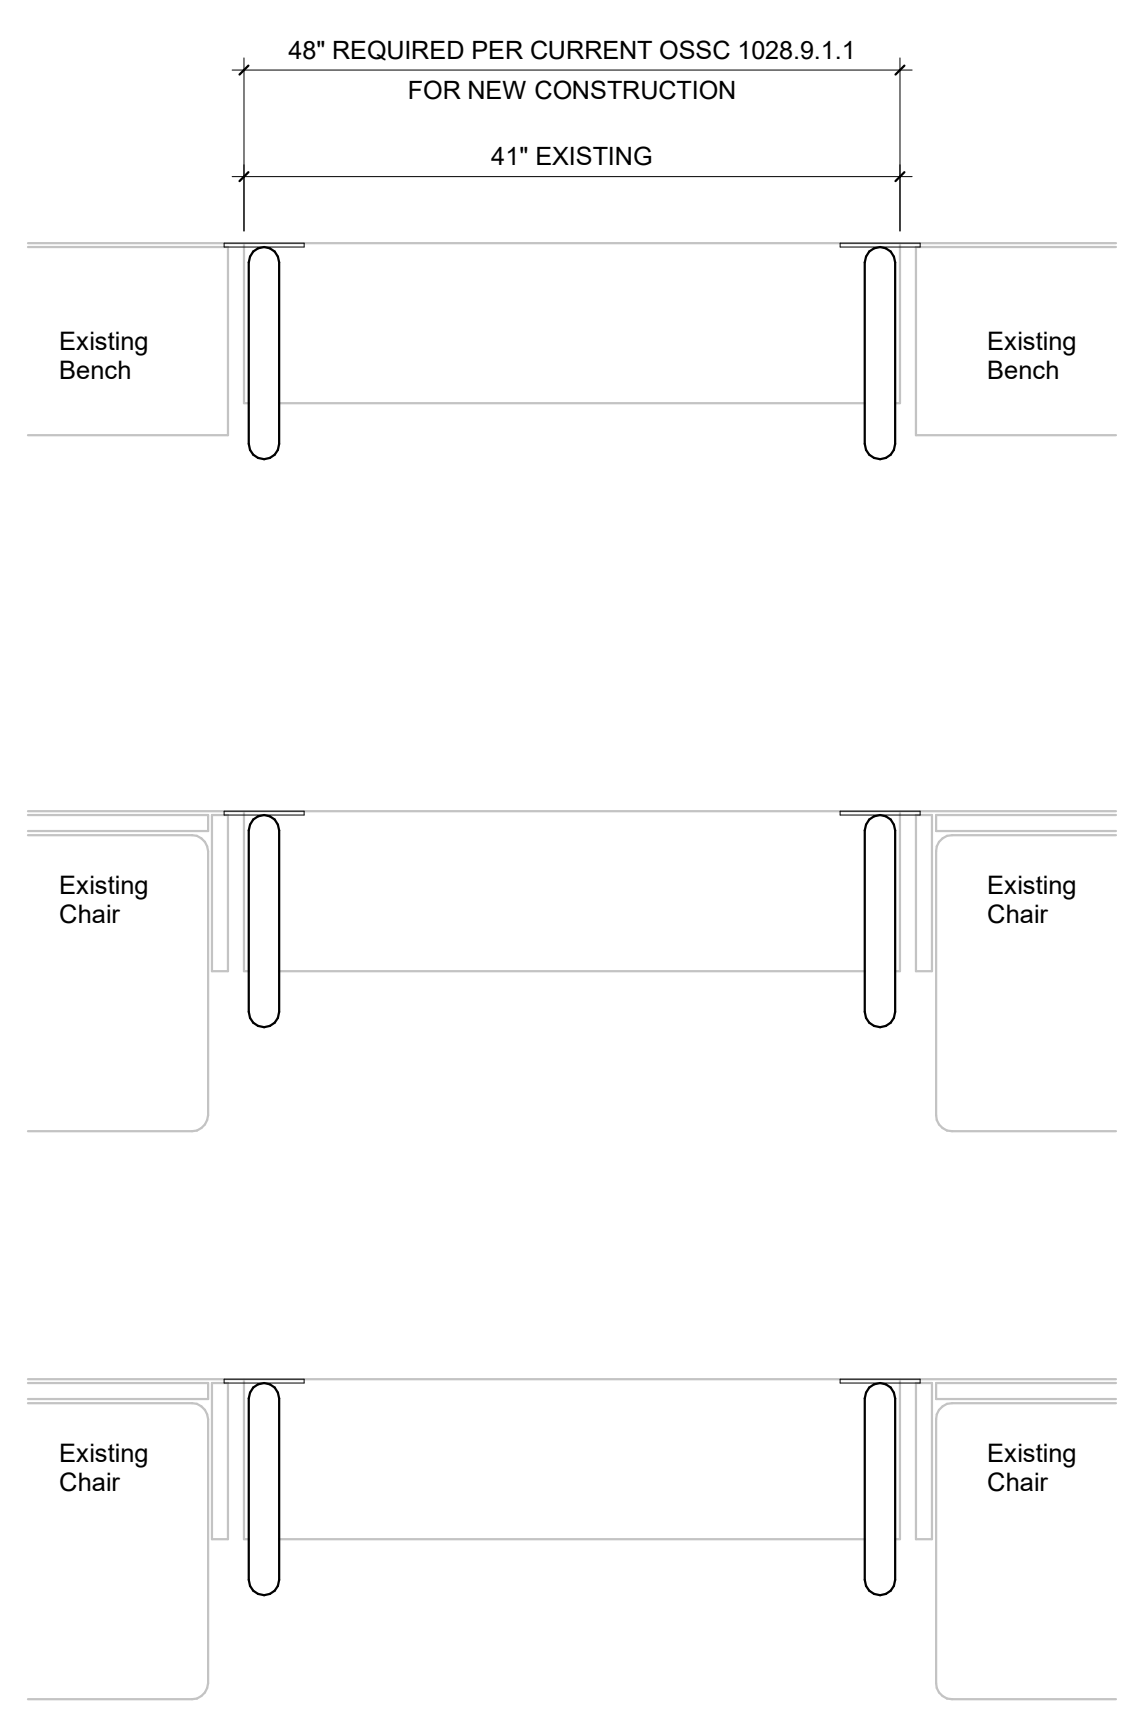

2 PLAN VIEW - NEW HANDRAILS BOTH SIDES
1" = 1'-0"

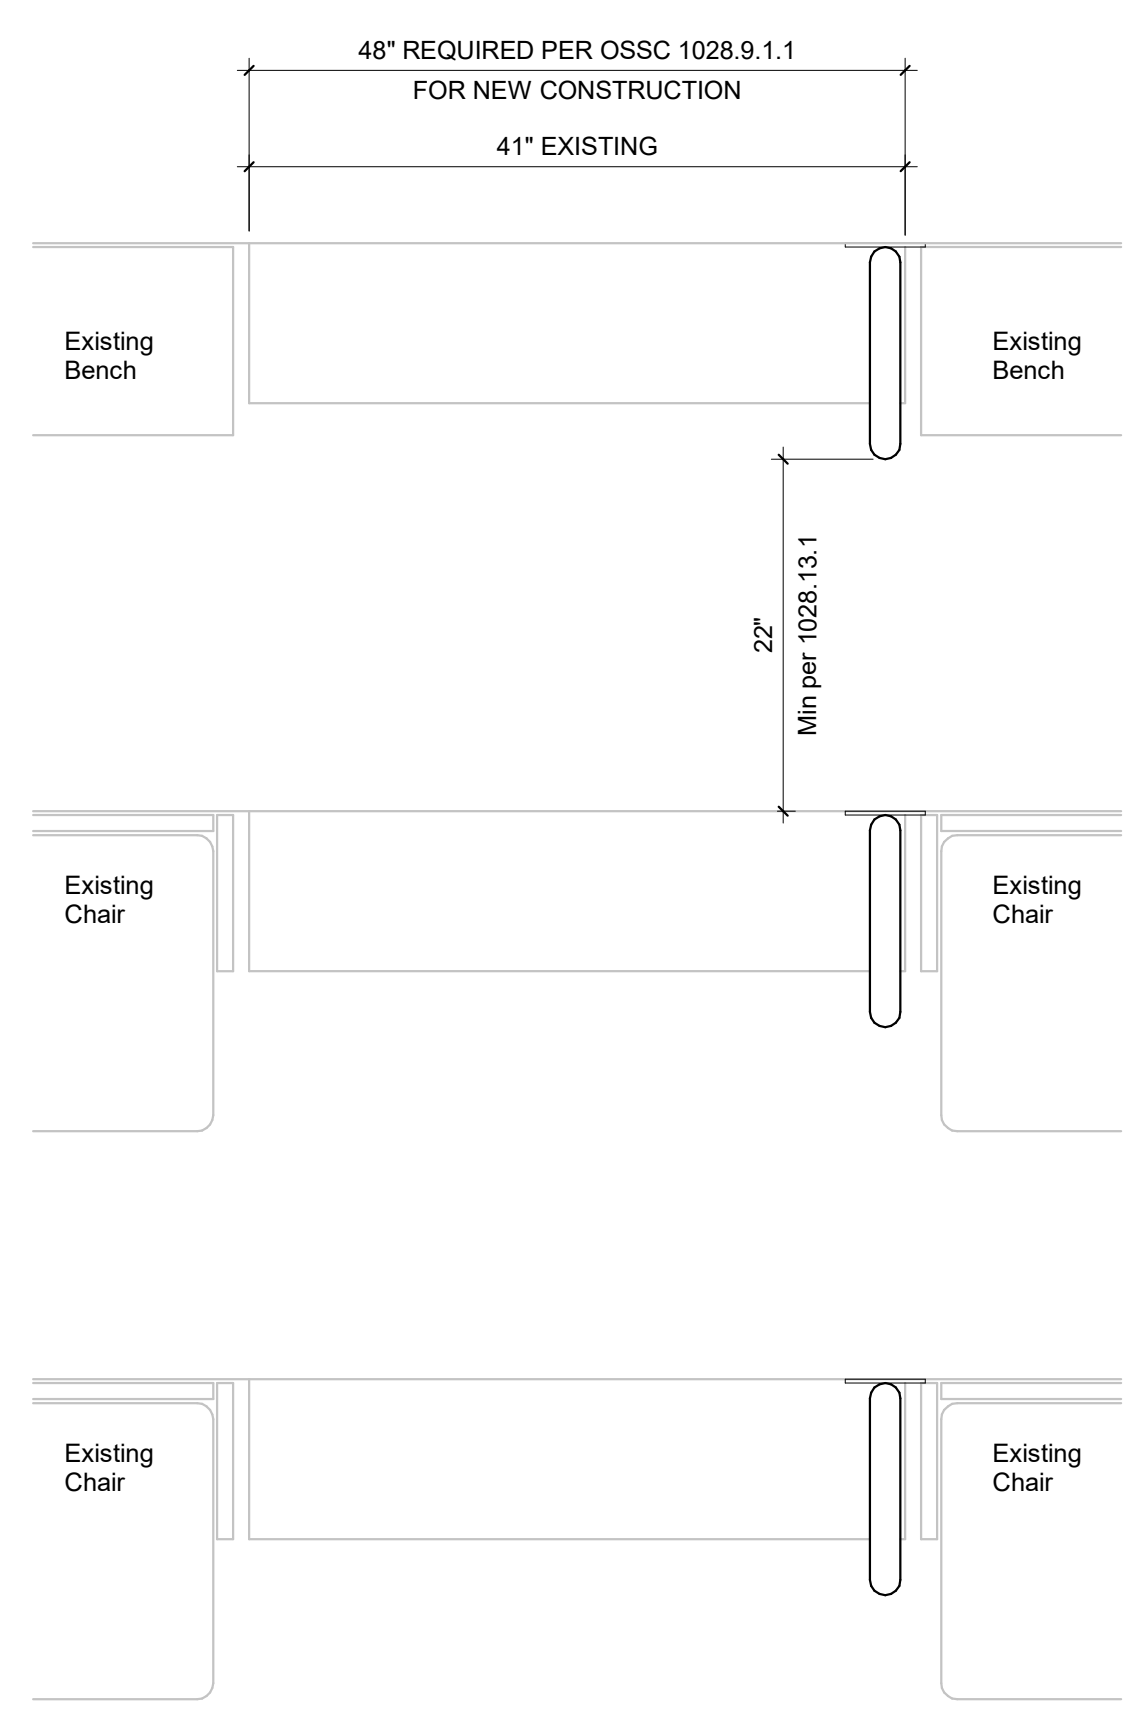


3 PLAN VIEW - NEW HANDRAILS ONE SIDE
1" = 1'-0"

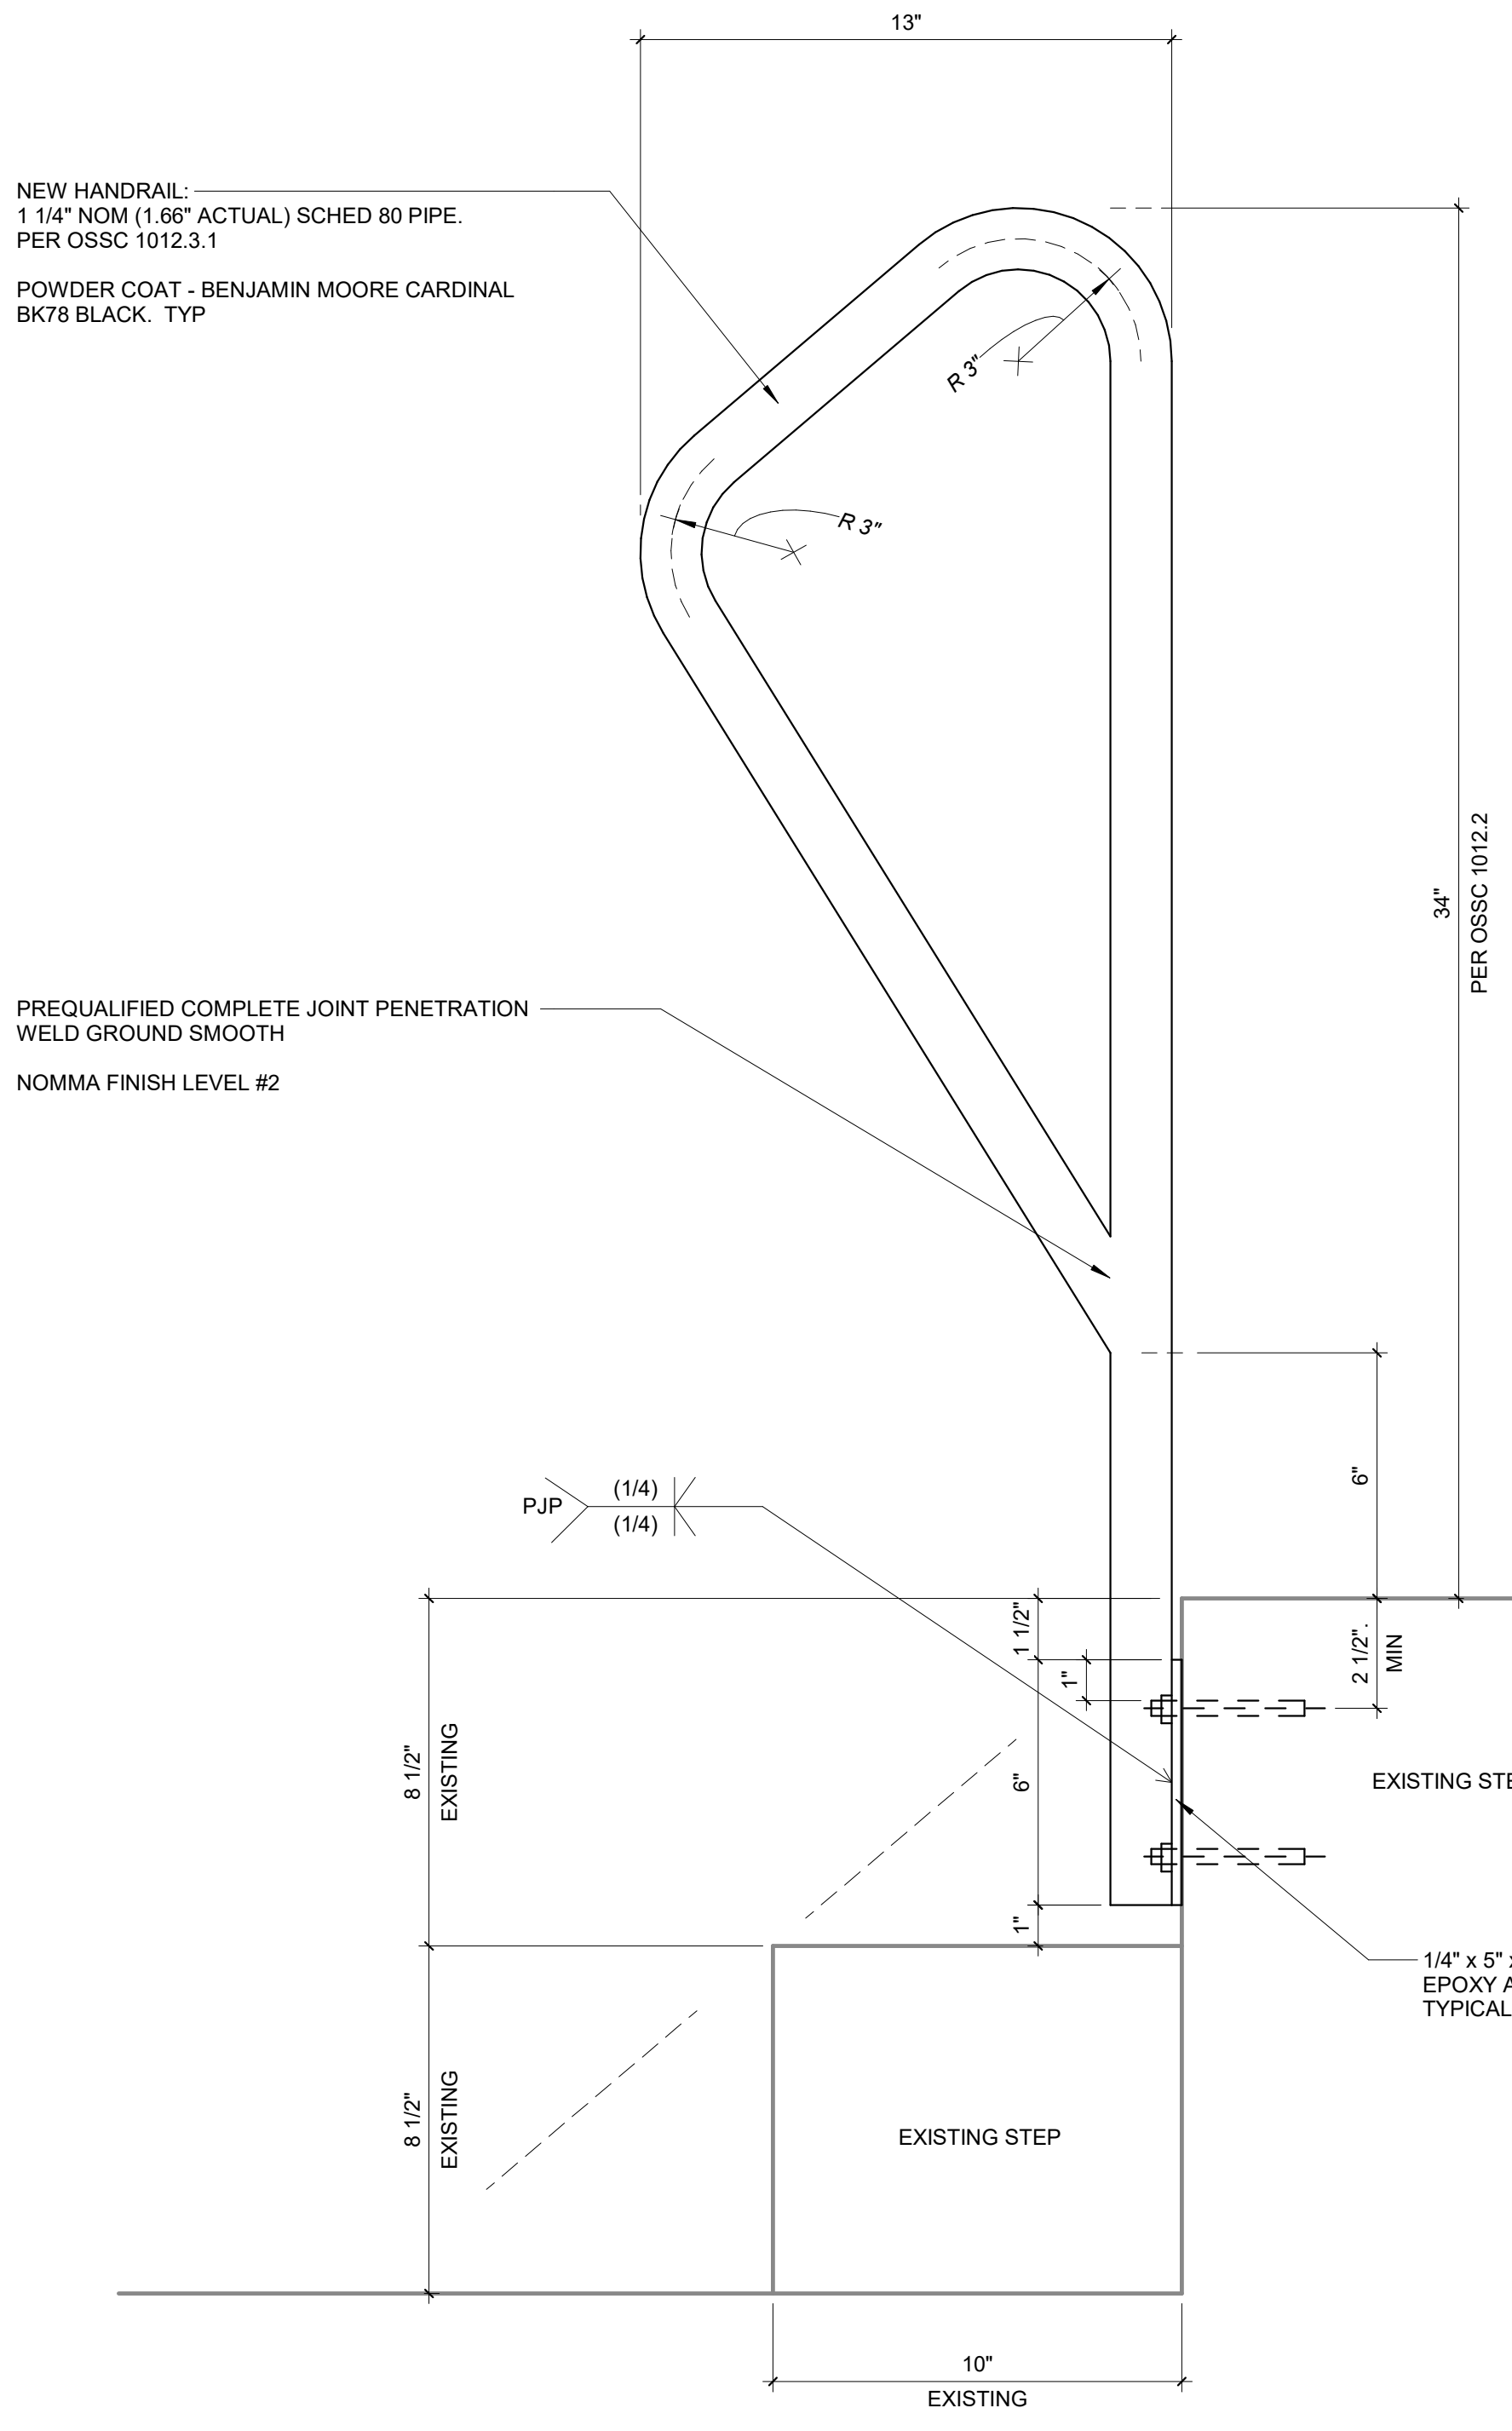


4 TYPICAL ELEVATION - SEQUENCE OF HANDRAILS
1" = 1'-0"

5 HANDRAIL DETAIL
3" = 1'-0"

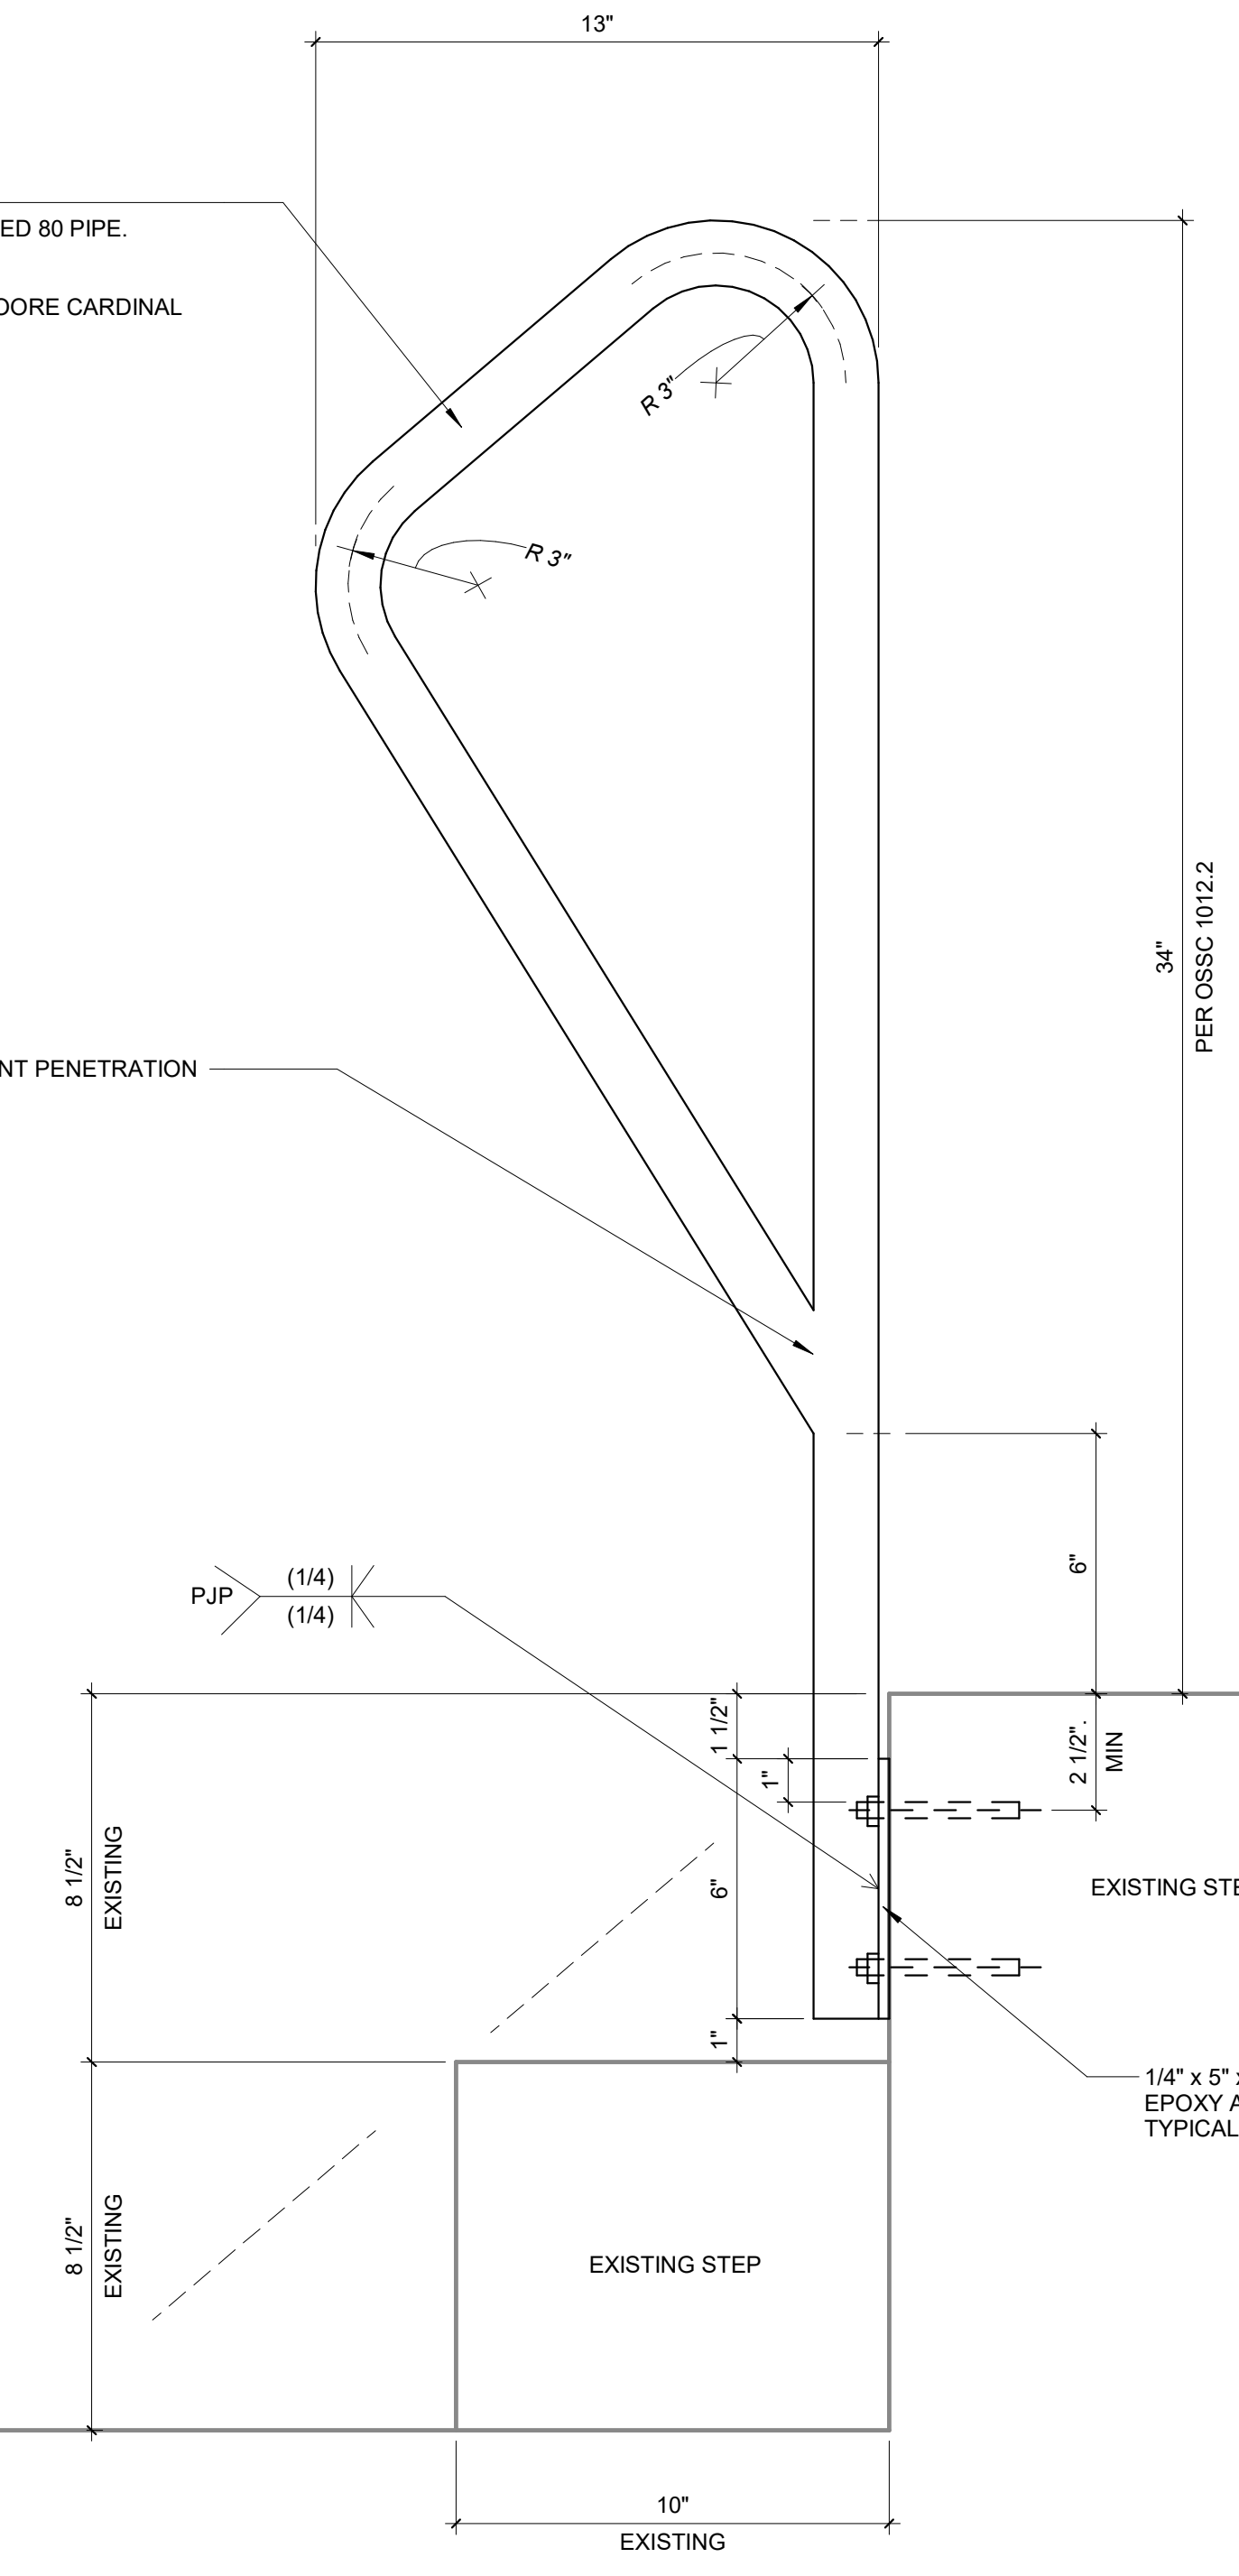

SIDE ELEVATION

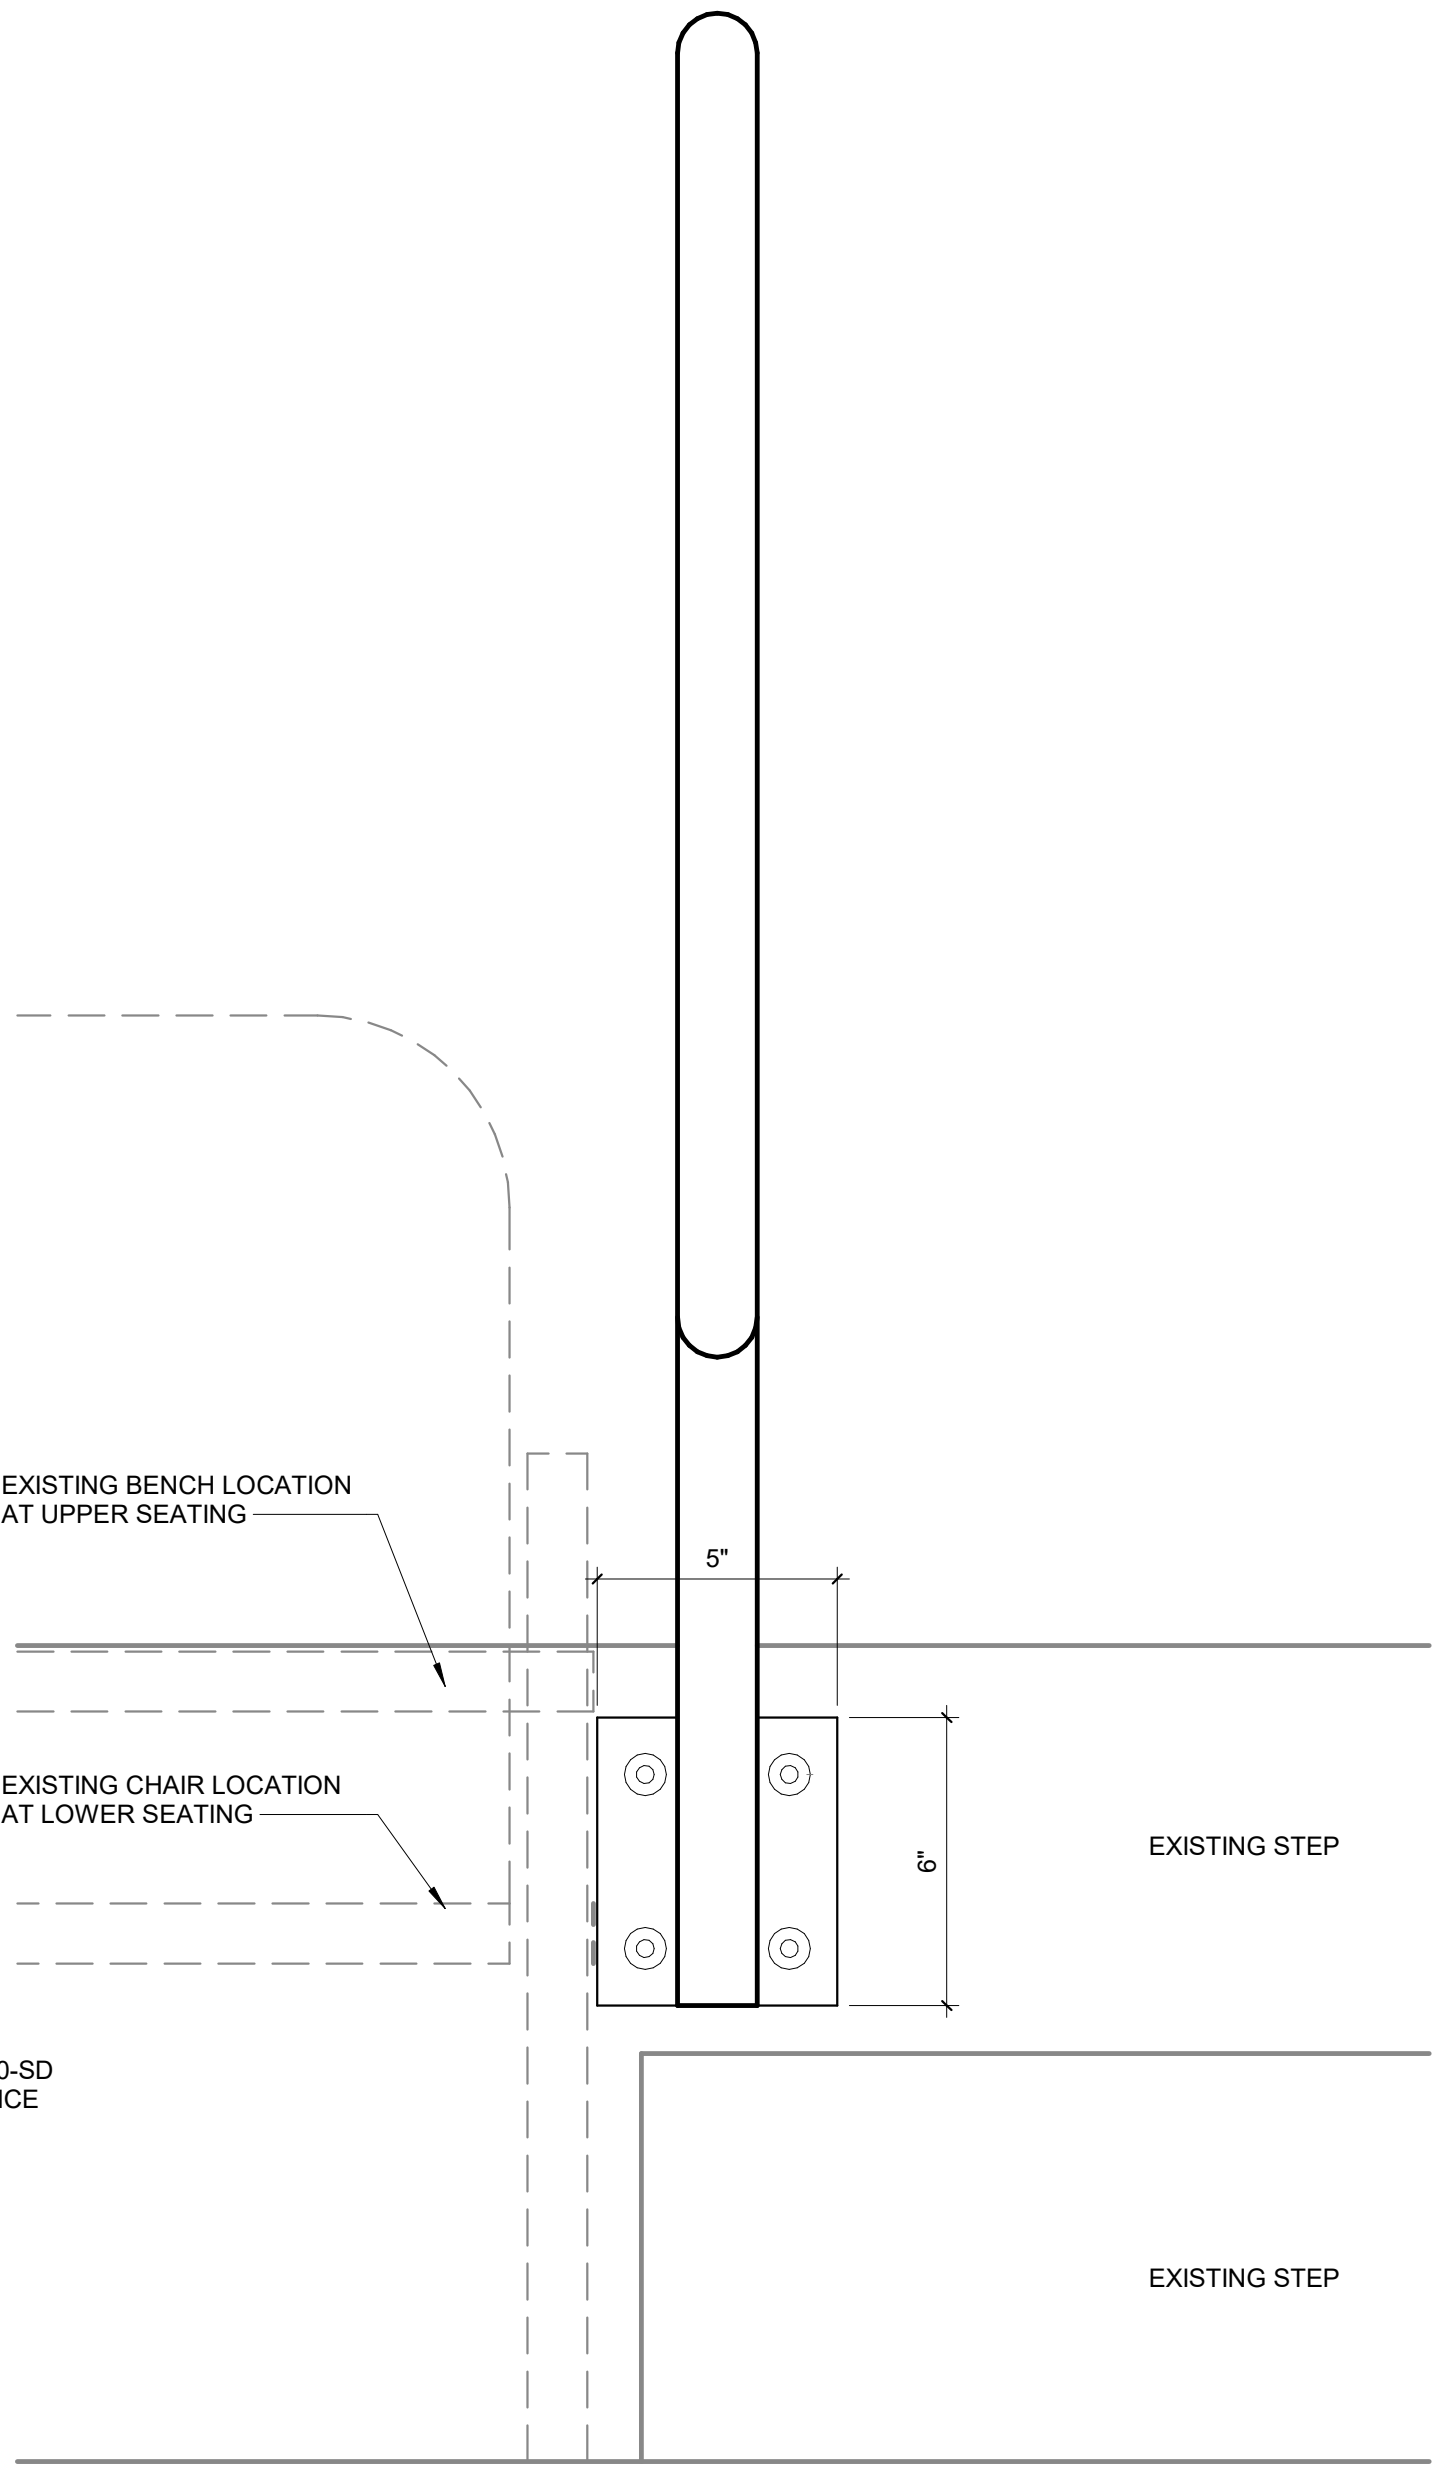

FRONT ELEVATION

Consultant

YOST GRUBE HALL
ARCHITECTURE
707 SW Washington Street | Suite 1200 | Portland, OR 97205
1503 221 0150 | 1503 255 0840

Owner
OREGON STATE
UNIVERSITY
3015 SW WESTERN BLVD.
CORVALLIS, OREGON 97331

Project
GILL COLISEUM HANDRAIL ADDITIONS
MODEL DATE DESCRIPTION
660 SW 26TH ST
CORVALLIS, OREGON 97331

Sheet Title
GILL COLISEUM
HANDRAILS

Drawing No.

A1.0

Scale As indicated

Date 10/30/2018

Project No. 108900

PERMIT SET