


CORVALLIS VICINITY MAP

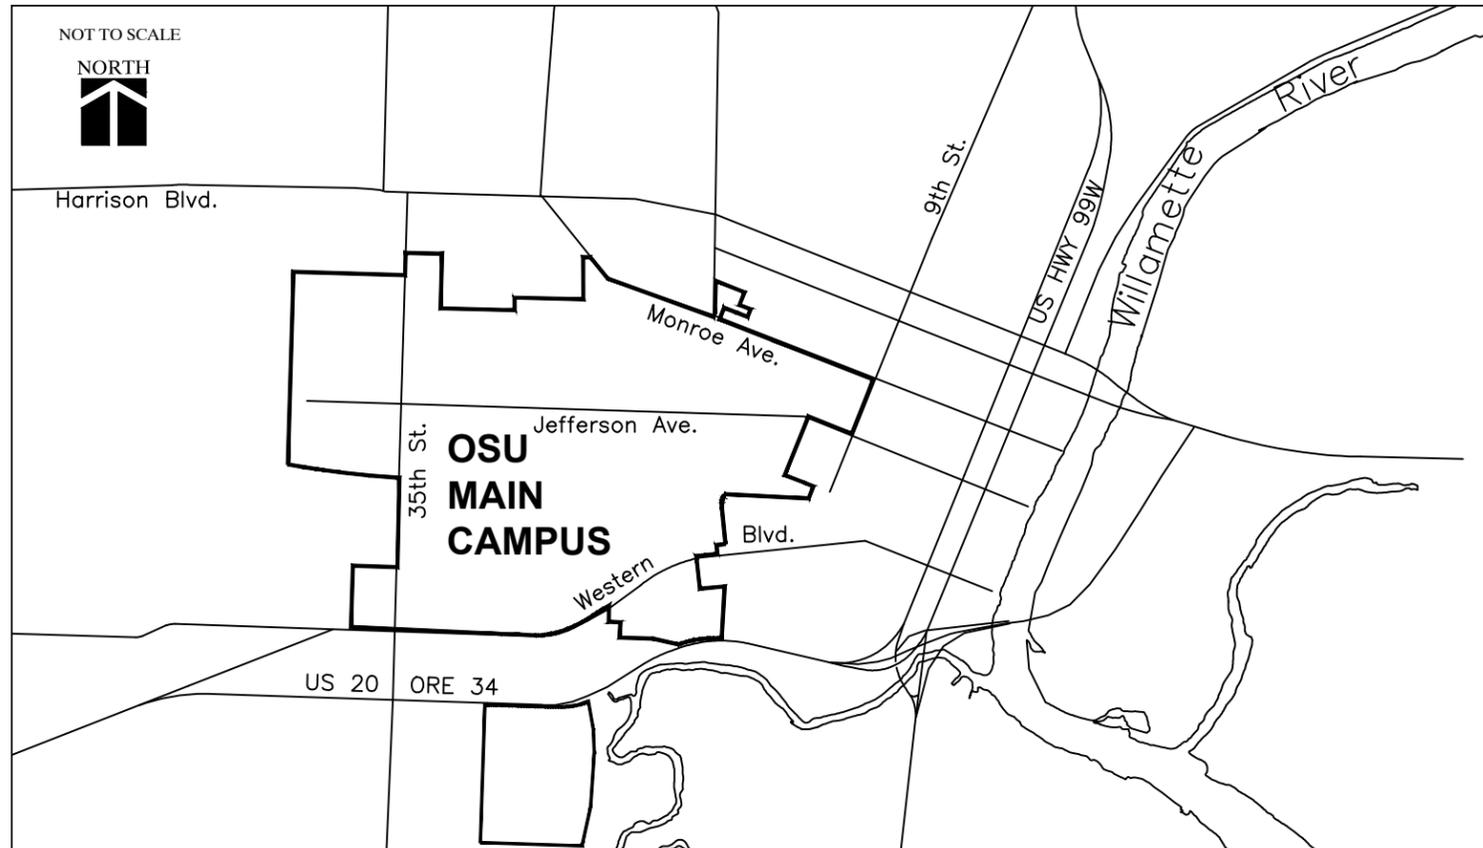

GENERAL NOTES

- ALL CONSTRUCTION SHALL BE IN ACCORDANCE WITH THE CITY OF CORVALLIS STANDARD CONSTRUCTION SPECIFICATIONS, LATEST EDITION; ODOT STANDARD CONST. SPECIFICATIONS (ODOT STANDARDS); AND AS PROVIDED ON THESE PLANS AND THE CONTRACT DOCUMENTS.
- CONTRACTOR'S EQUIPMENT SHALL BE SIZED SO THAT ALL WORK DOES NOT CONTACT TREES, LIMB, DRIPLINES, ETC.
- CONTRACTOR SHALL PROTECT ALL EXISTING STRUCTURES AND IMPROVEMENTS DURING CONSTRUCTION, AND SHALL FULLY REPLACE OR RESTORE ANY IMPROVEMENT DAMAGED OR OTHERWISE MODIFIED.
- CONTRACTOR TO PROTECT EXISTING EROSION CONTROL IN PLACE AT WEST PARK TERRACE, BENTON PLACE, & WEST KERR, AND PROVIDE PROTECTION AT THE OTHER PARKING LOTS AS DIRECTED ON PLANS. REMOVE ALL PROTECTION AND EROSION CONTROL FROM EACH PARKING LOT AFTER RECEIVING FINAL APPROVAL FROM OSU'S ENGINEER INCLUDING PROTECTION FROM OTHER CONTRACTORS.
- CONTRACTOR SHALL CONTACT AND COORDINATE WITH OWNER'S AUTHORIZED REPRESENTATIVE A MINIMUM OF 5 WORKING DAYS PRIOR TO PERFORMING WORK IN ANY/ALL PARKING LOTS. PARKING LOTS SHALL BE CLEANED AND OPENED AS SOON AS POSSIBLE FOR STRIPING OR PARKING. THE INTENT IS TO KEEP CLOSURE TIMES TO A MINIMUM. PARKING LOT CLEANING SHALL INCLUDE REMOVING ALL EROSION CONTROL, UTILITY SLURRY SEAL PROTECTION, ALL SLURRY SEAL DEBRIS AND LEFT OVER AGGREGATE. STREET SWEEPING MAY BE REQUIRED DEPENDING ON THE EXTENT REQUIRED TO LEAVE PARKING LOTS IN A CLEAN CONDITION. CLEANING IS INCIDENTAL TO UNIT PRICES.
- CONTRACTOR SHALL DRIVE EQUIPMENT IN CONSTRUCTION ZONE ONLY AS NECESSARY TO PERFORM WORK, AND TO SIZE IT TO AVOID DAMAGE TO HARDSCAPE.
- AT PARKING LOT ENTRANCES AND EXITS CONTRACTOR SHALL PROVIDE AND MAINTAIN FENCING OR TYPE III BARRICADES AND "PARKING LOT CLOSED" SIGNAGE TO KEEP VEHICLES, BICYCLES, AND PEDESTRIANS OUT OF THE CONSTRUCTION AREA DURING CONSTRUCTION. ADDITIONAL MEANS MAY BE REQ'D TO KEEP PEDESTRIANS OUT OF CONSTRUCTION AREAS.
- ALL EXCAVATIONS SHALL COMPLY WITH ORS 757.541 TO 757.571 AND OSU SAFETY REQUIREMENTS.
- ATTENTION:**
OREGON LAW REQUIRES THE CONTRACTOR TO FOLLOW RULES ADOPTED BY THE OREGON UTILITY LOCATE CENTER AS SET FORTH IN OAR 952-001-0010 THROUGH 952-001-0090. COPIES OF APPLICABLE RULES ARE ATTAINABLE BY CALLING THE OREGON UTILITY LOCATE CENTER AT (503) 232-1987. CALL 1-800-332-2344 FOR UTILITY LOCATE SERVICE.
- THERE WILL BE NO NET CHANGE IN PARKING SPACES AS A RESULT OF THIS PROJECT. THE PARKING STALLS SHALL BE RESTRIPEDED BY OTHERS AS THEY ARE CURRENTLY LAID OUT. SLURRY SEAL CONTRACTOR SHALL COORDINATE WORK WITH STRIPING CONTRACTOR AND O.A.R. TO ENSURE PARKING LOT CLOSURE IS KEPT TO A MINIMUM.
- SOME 6-FOOT CHAIN LINK TREE PROTECTION FENCING AND SIGNAGE PROVIDED BY OSU, AS REQUIRED BY CITY. CONTRACTOR IS PROHIBITED FROM PLACING EQUIPMENT AND/OR MATERIALS OUTSIDE THE PARKING LOT, INCLUDING SIDEWALKS AND LANDSCAPED AREAS AT ANYTIME.

DRAWING INDEX

SHEET C1.0: COVER SHEET
 SHEET C1.1: RESER: LOT #3281
 SHEET C1.2: VALLEY FOOTBALL: LOT #3284
 SHEET C1.3: 27TH & ARNOLD: LOT # 3311
 SHEET C1.4: WEST PARK TERRACE: LOT # 3234
 SHEET C1.5: NW WASHINGTON: LOT # 3202
 SHEET C1.6: BENTON PLACE: LOT # 3268
 SHEET C1.7: WEST KERR: LOT #3263
 SHEET C1.7: EAST COLEMAN: LOT #3261
 SHEET C1.7: MAY WAY: LOT # 3280
 SHEET C1.7: WEST BLOSS: LOT# 3273
 SHEET C1.7: SOUTH UNIV. PLAZA: LOT #3278
 SHEET C1.7: SOUTH ADAMS: LOT #3207
 SHEET C1.7: EAST PARK TERRACE: LOT #3233

ABBREVIATIONS

BOP = BEGINNING OF PROJECT LIMITS
 EOP = END OF PROJECT LIMITS
 F.G. = FINISH GRADE ELEVATION
 TFOC = TOP FACE OF CURB
 BFOC = BOTTOM FACE OF CURB
 TC = TOP FACE OF CURB
 BC = BOTTOM FACE OF CURB
 OAR = OREGON ADMINISTRATIVE RULES
 O.A.R. = OWNER'S AUTHORIZED REPRESENTATIVE
 BD = BOTTOM OF DITCH
 EOC = EDGE OF CONCRETE
 DWG = DRAWING
 EXT'G = EXISTING
 QPL = QUALIFIED PRODUCTS LIST
 N/A = NOT APPLICABLE
 STD. = STANDARD
 SHT = SHEET
 L.F. = LINEAR FEET
 (E) = EXISTING
 (N) = NEW
 ROW = RIGHT-OF-WAY
 HMAC = HOT MIX ASPHALT CONCRETE
 STA = STATION
 PC = POINT OF CURVATURE
 PT = POINT OF TANGENCY
 R = RADIUS OF CURVE
 I = CURVE ANGLE (DEGREES)
 L = LENGTH OF CURVE
 A = POINT ON CURVE
 CONC. = CONCRETE
 BLDG. = BUILDING
 D.I. = DUCTILE IRON PIPE
 S = SLOPE
 MUTCD = MANUAL OF UNIFORM TRAFFIC CONTROL DEVICES



Infrastructure
 Solutions
 Engineering,
 Civil & Environmental Engineering
 www.iseoregon.com
 P.O. Box 9
 Corvallis, OR 97339
 Cell: 541.510.3322
 Email: nikelblair@iseoregon.com

2018 PARKING LOT
 SLURRY & CRACK
 SEAL

TRANSPORTATION SERVICES

GRIND STRIPING,
 SLURRY SEAL, &
 HOT CRACK SEAL




Drawn By: MSB
 Checked: HWK
 Project #: N/A
 Date: March 2, 2018
 Rev. #: Date:
 #

SHEET TITLE

COVER SHEET

SHEET # **C1.0**

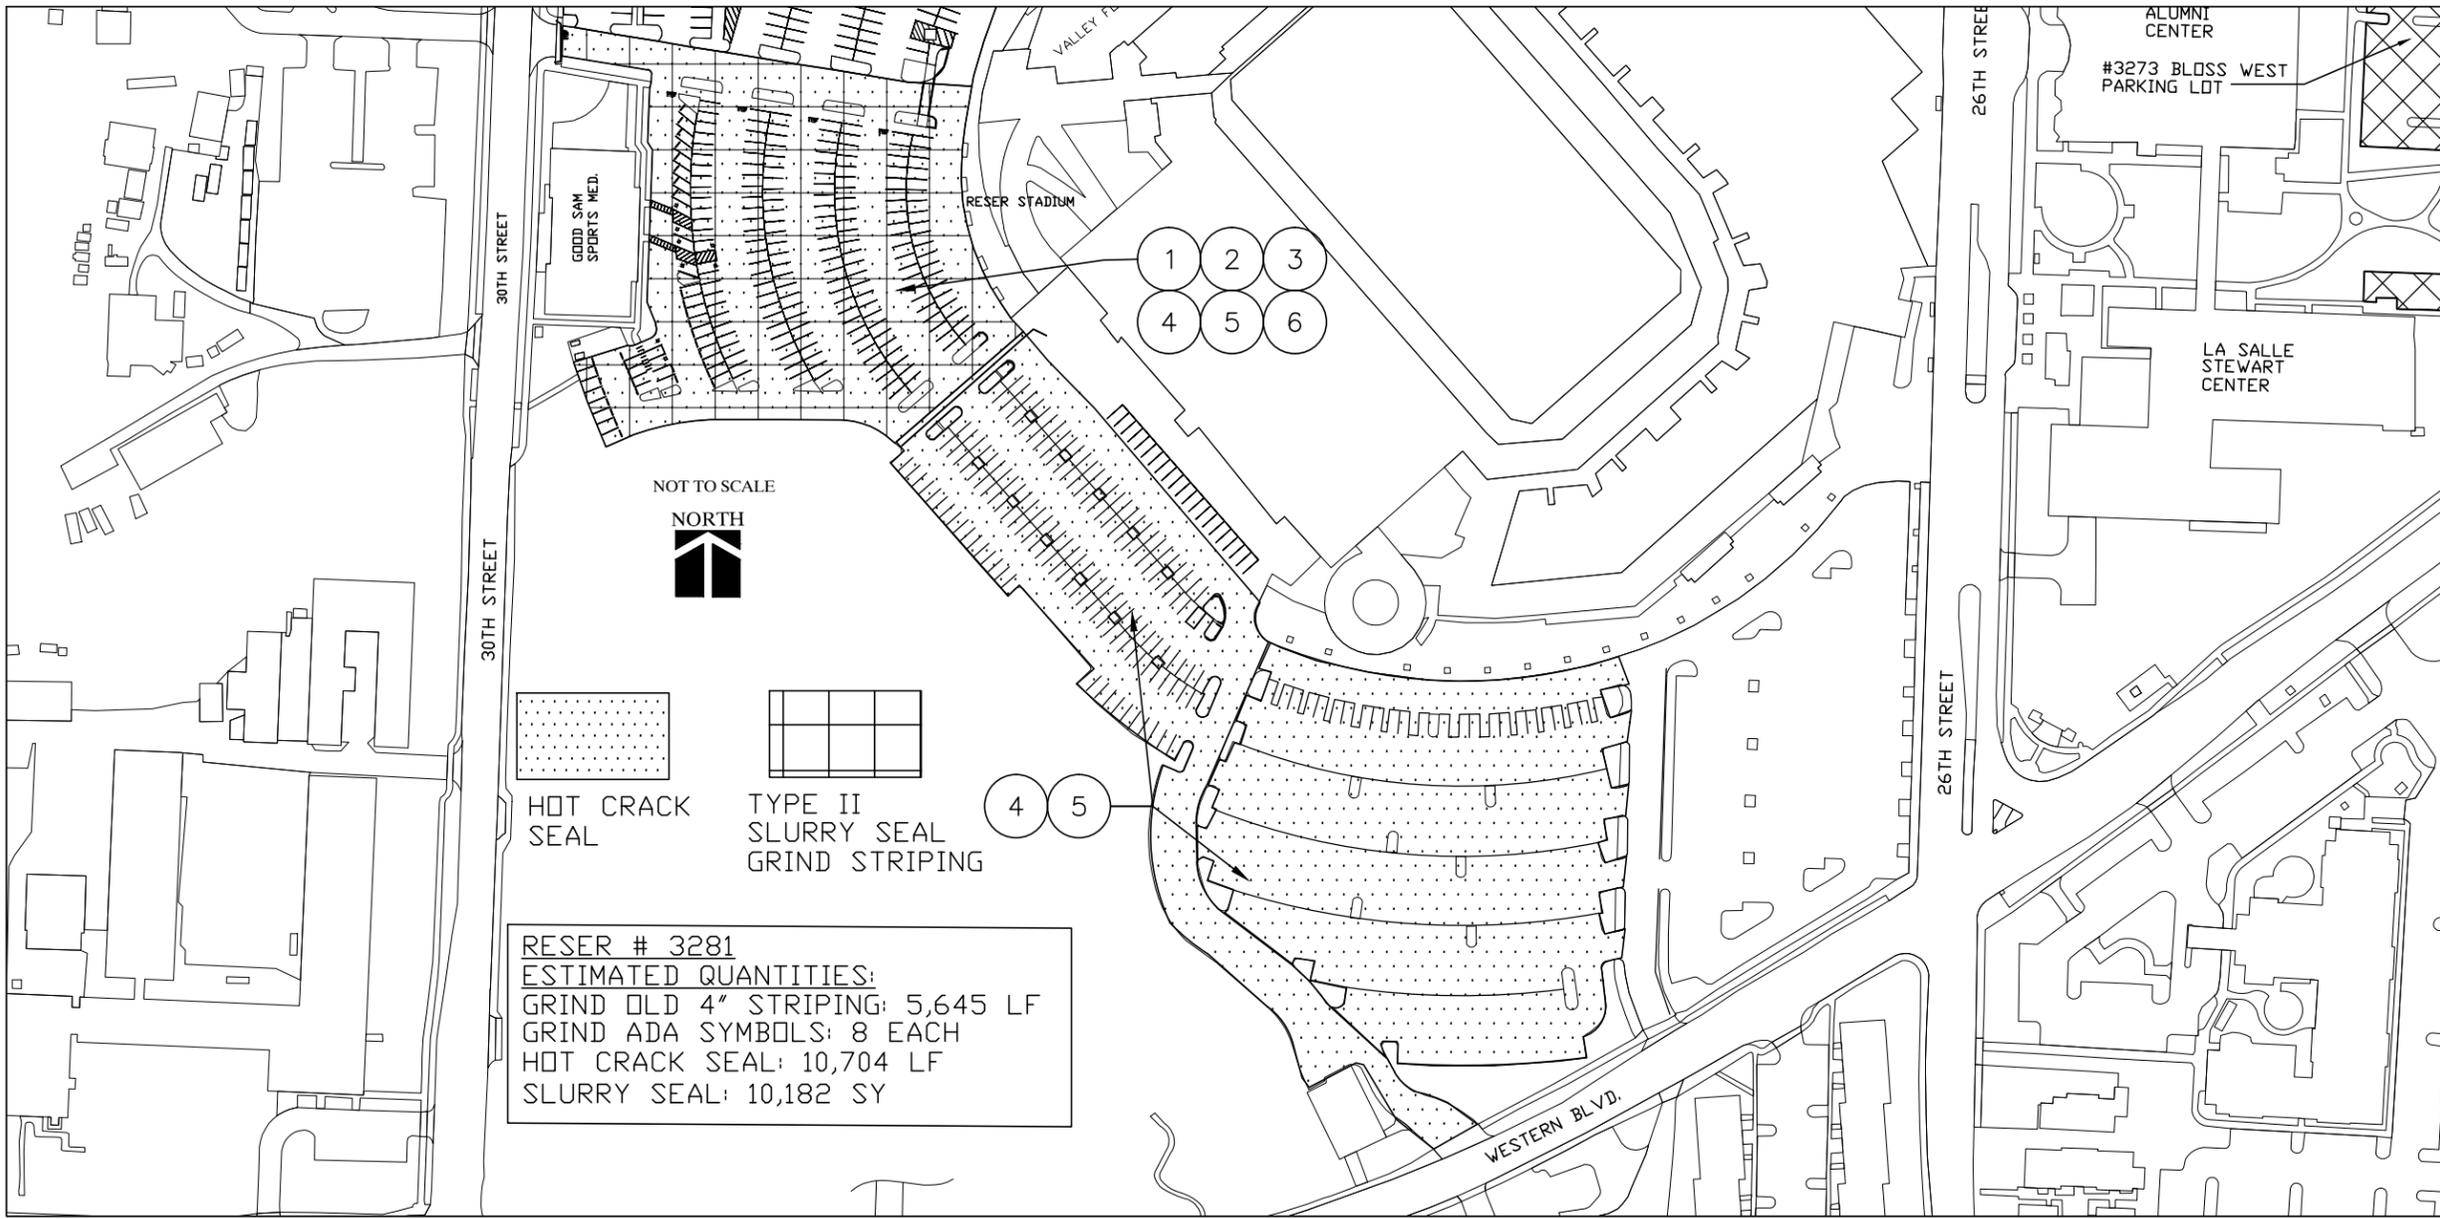

CONSTRUCTION NOTES

- 1 PROVIDE EROSION CONTROL AND PROTECTION FOR 1 CATCH BASIN. PROVIDE PROTECTION FOR 1 MANHOLE AND 1 CLEAN-OUT. REMOVE ALL PROTECTION AFTER FINAL INSPECTION APPROVAL BY OSU'S ENGINEER. THESE COSTS ARE INCIDENTAL TO SLURRY SEAL UNIT PRICE.
- 2 REMOVE/GRIND OLD BUILT-UP STRIPING IN PARKING LOT. GRIND 8 ADA SYMBOLS.
- 3 CONTRACTOR TO PROVIDE AND MAINTAIN FENCING OR TYPE III BARRICADES AND "PARKING LOT CLOSED" SIGNAGE TO KEEP VEHICLES, BICYCLES, AND PEDESTRIANS OUT OF CONSTRUCTION AREA DURING WORK.
- 4 CLEAN PARKING LOT AND OBTAIN OSU REPRESENTATIVE'S APPROVAL PRIOR TO APPLYING ANY MATERIALS (PAINT, SEALANTS, ETC.).
- 5 APPLY RITE POINTE #1190 HOT CRACK SEALANT, OR OWNER APPROVED EQUAL, PER ODOT STANDARDS SECTION 00746. DO NOT APPLY SEALANT UNTIL OSU'S REPRESENTATIVE HAS INSPECTED AND APPROVED CRACK CLEANING.
- 6 APPLY ONE LAYER OF TYPE II SLURRY SEAL PER ODOT STANDARDS SECTION 00706. SUBMIT FOR OSU ENGINEER'S APPROVAL RECENT VERIFICATION FROM SUPPLIERS THAT EMULSIFIED ASPHALT AND AGGREGATE GRADATION MEETS ODOT'S CRITERIA.




Infrastructure Solutions Engineering, Civil & Environmental Engineering
 www.iseoregon.com
 P.O. Box 9
 Corvallis, OR 97339
 Cell: 541.510.3322
 Email: nke.blair@iseoregon.com

2018 PARKING LOT SLURRY & CRACK SEAL

TRANSPORTATION SERVICES

RESER PARKING LOT NO. 3281

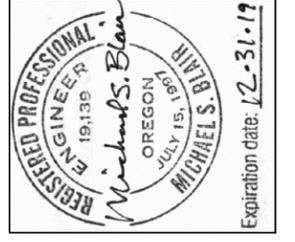

Drawn By: MSB

Checked: HWK


Project #: N/A

Date: March 2, 2018

Rev. #: _____ Date: _____

SHEET TITLE
RESER STADIUM
LOT#: 3281

SHEET # **C1.1**

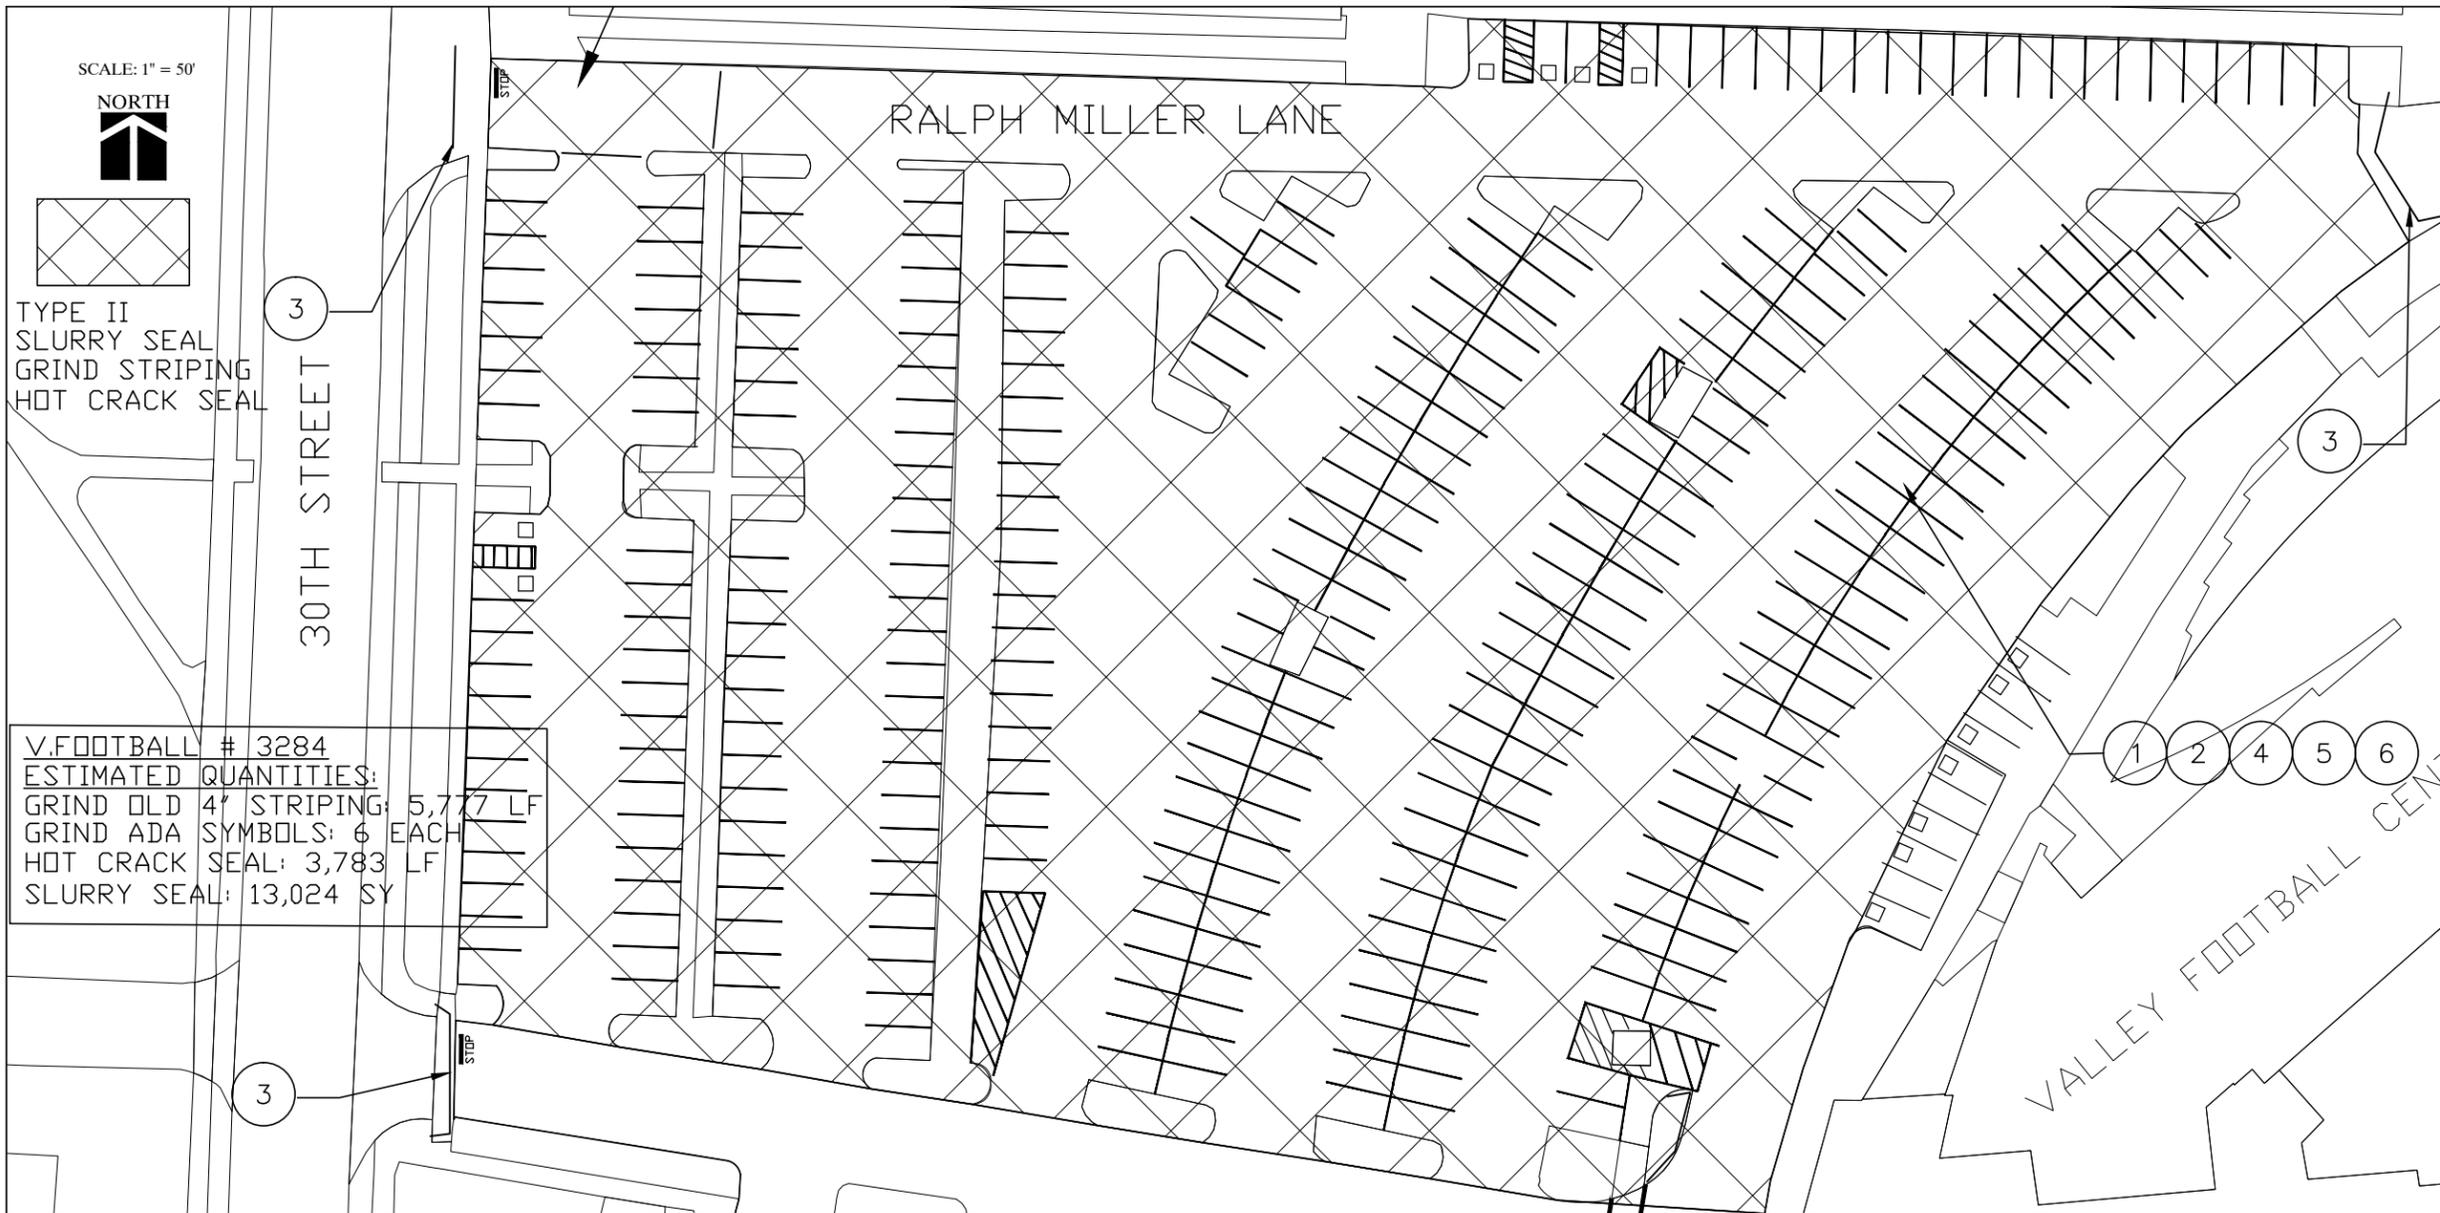

CONSTRUCTION NOTES

- 1 PROVIDE EROSION CONTROL AND PROTECTION FOR 8 CATCH BASINS, 10 MANHOLES, 3 CLEANOUTS, AND 1 VALVE BOX. REMOVE ALL PROTECTION AFTER FINAL INSPECTION APPROVAL BY OSU'S ENGINEER. THESE COSTS ARE INCIDENTAL TO SLURRY SEAL UNIT PRICE.
- 2 REMOVE/GRIND OLD BUILT-UP STRIPING IN PARKING LOT. GRIND 6 ADA SYMBOLS.
- 3 CONTRACTOR TO PROVIDE AND MAINTAIN FENCING OR TYPE III BARRICADES AND "PARKING LOT CLOSED" SIGNAGE TO KEEP VEHICLES, BICYCLES, AND PEDESTRIANS OUT OF CONSTRUCTION AREA DURING WORK.
- 4 CLEAN PARKING LOT AND OBTAIN OSU REPRESENTATIVE'S APPROVAL PRIOR TO APPLYING ANY MATERIALS (PAINT, SEALANTS, ETC.).
- 5 APPLY RITE POINTE #1190 HOT CRACK SEALANT, OR OWNER APPROVED EQUAL, PER ODOT STANDARDS SECTION 00746. DO NOT APPLY SEALANT UNTIL OSU'S REPRESENTATIVE HAS INSPECTED AND APPROVED CRACK CLEANING.
- 6 APPLY ONE LAYER OF TYPE II SLURRY SEAL PER ODOT STANDARDS SECTION 00706. SUBMIT FOR OSU ENGINEER'S APPROVAL RECENT VERIFICATION FROM SUPPLIERS THAT EMULSIFIED ASPHALT AND AGGREGATE GRADATION MEETS ODOT'S CRITERIA.



Infrastructure Solutions Engineering, Civil & Environmental Engineering
www.isseoregon.com
P.O. Box 9
Corvallis, OR 97339
Cell: 541.510.3322
Email: nke.blair@isseoregon.com

2018 PARKING LOT SLURRY & CRACK SEAL

TRANSPORTATION SERVICES


VALLEY FOOTBALL PARKING LOT NO. 3284



Drawn By: MSB
Checked: HWK
Project #: N/A
Date: March 2, 2018
Rev. #: Date:

SHEET TITLE
VALLEY FOOTBALL
LOT#: 3284

SHEET # **C1.2**

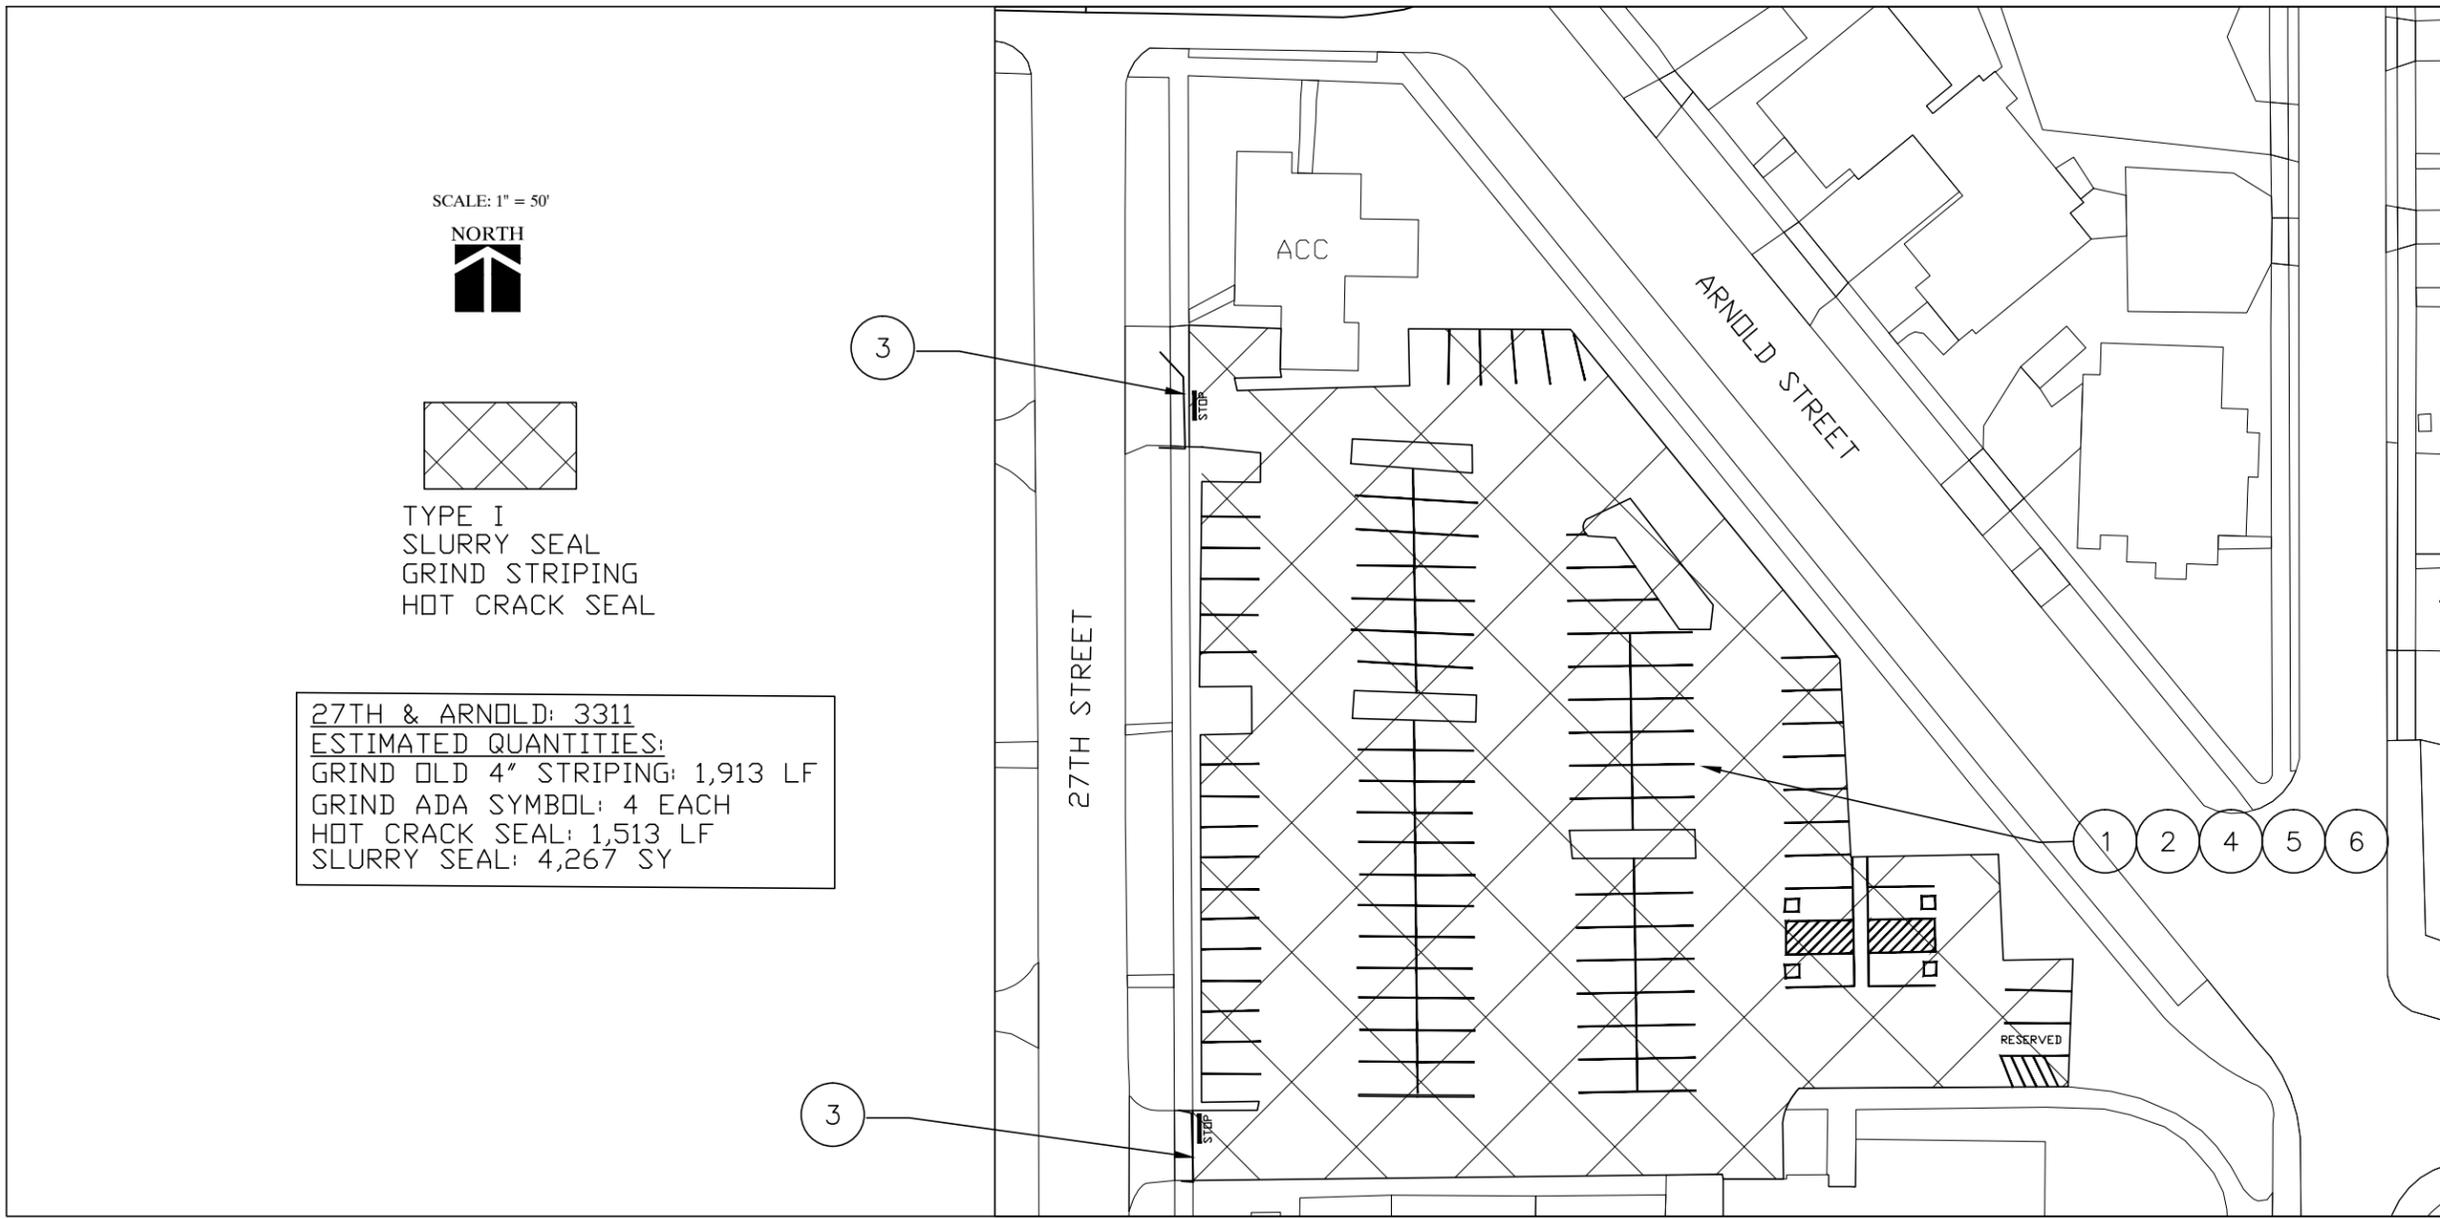


CONSTRUCTION NOTES

- 1 PROVIDE EROSION CONTROL AND PROTECTION FOR 5 CATCH BASINS, ALL MANHOLES, CLEANOUTS, AND VALVE BOXES. REMOVE ALL PROTECTION AFTER FINAL INSPECTION APPROVAL BY OSU'S ENGINEER. THESE COSTS ARE INCIDENTAL TO SLURRY SEAL UNIT PRICE.
- 2 REMOVE/GRIND OLD BUILT-UP STRIPING IN PARKING LOT. GRIND 4 ADA SYMBOLS.
- 3 CONTRACTOR TO PROVIDE AND MAINTAIN FENCING OR TYPE III BARRICADES AND "PARKING LOT CLOSED" SIGNAGE TO KEEP VEHICLES, BICYCLES, AND PEDESTRIANS OUT OF CONSTRUCTION AREA DURING WORK.
- 4 CLEAN PARKING LOT AND OBTAIN OSU REPRESENTATIVE'S APPROVAL PRIOR TO APPLYING ANY MATERIALS (PAINT, SEALANTS, ETC.).
- 5 APPLY RITE POINTE #1190 HOT CRACK SEALANT, OR OWNER APPROVED EQUAL, PER ODOT STANDARDS SECTION 00746. DO NOT APPLY SEALANT UNTIL OSU'S REPRESENTATIVE HAS INSPECTED AND APPROVED CRACK CLEANING.
- 6 APPLY ONE LAYER OF TYPE I SLURRY SEAL PER ODOT STANDARDS SECTION 00706. SUBMIT FOR OSU ENGINEER'S APPROVAL RECENT VERIFICATION FROM SUPPLIERS THAT EMULSIFIED ASPHALT AND AGGREGATE GRADATION MEETS ODOT'S CRITERIA.



Infrastructure Solutions Engineering, Civil & Environmental Engineering
www.iseoregon.com
P.O. Box 9
Corvallis, OR 97339
Cell: 541.510.3322
Email: nke.blair@iseoregon.com


2018 PARKING LOT SLURRY & CRACK SEAL
TRANSPORTATION SERVICES
27TH & ARNOLD LOT NO. 3311

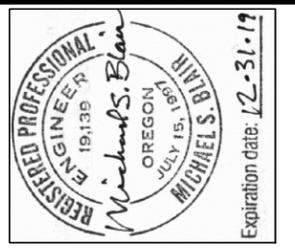

Drawn By: MSB
Checked: HWK
Project #: N/A
Date: March 2, 2018
Rev. #: Date:

SHEET TITLE
27TH & ARNOLD
LOT#: 3311

SHEET # **C1.3**

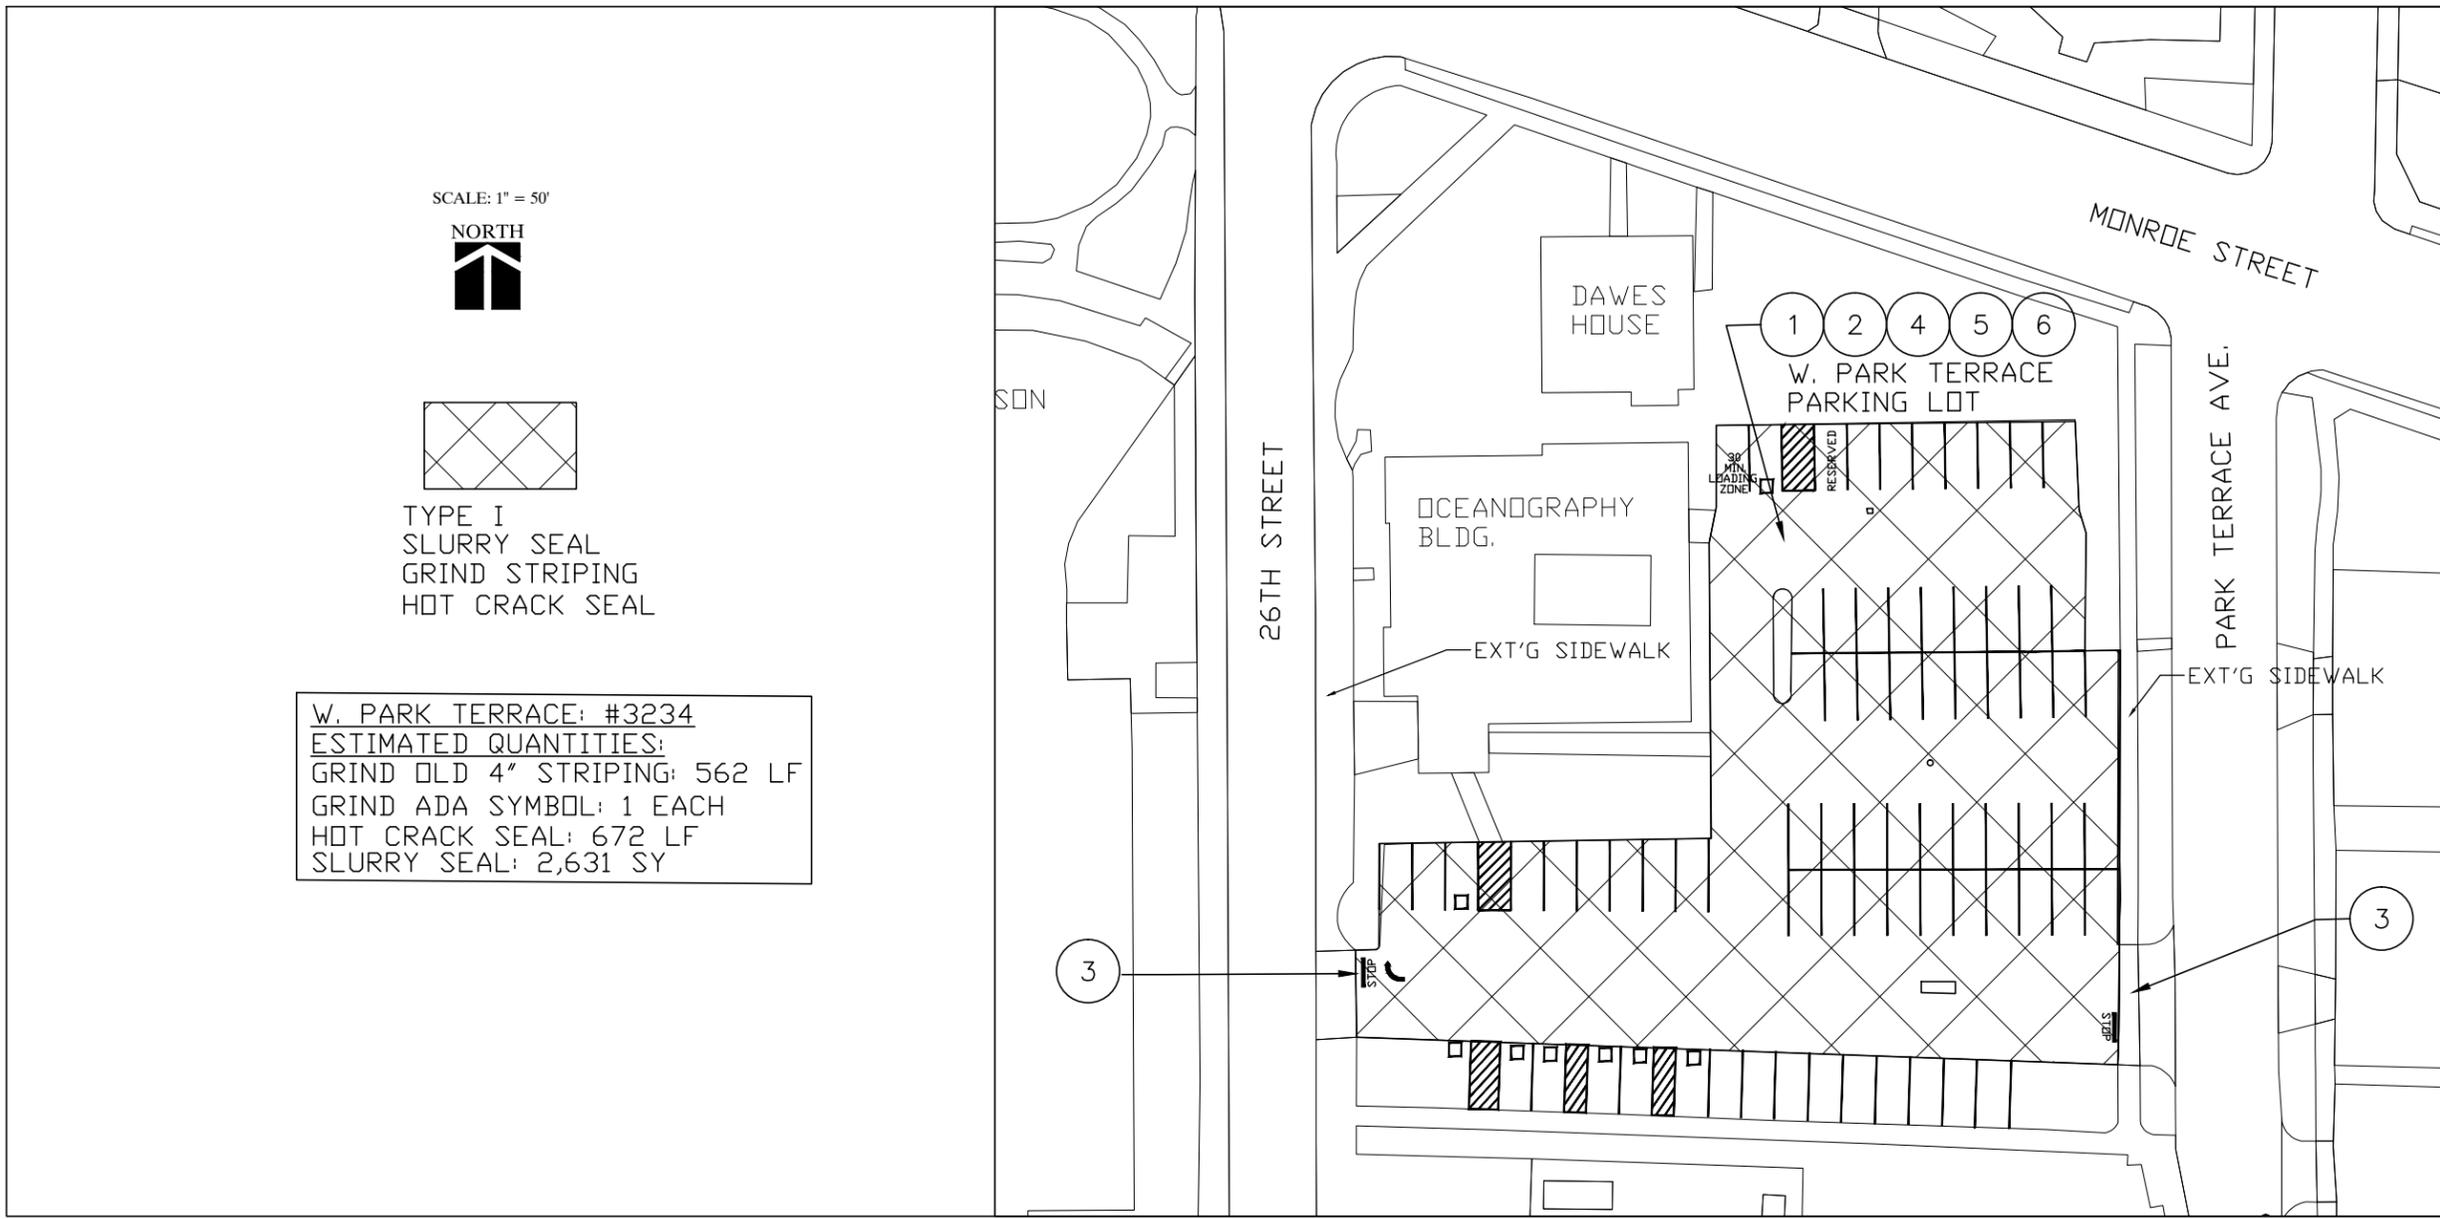

W. PARK TERRACE: #3234
 ESTIMATED QUANTITIES:
 GRIND OLD 4" STRIPING: 562 LF
 GRIND ADA SYMBOL: 1 EACH
 HOT CRACK SEAL: 672 LF
 SLURRY SEAL: 2,631 SY


CONSTRUCTION NOTES

- 1 PROVIDE PROTECTION FOR 3 CATCH BASINS, ALL MANHOLES, CLEANOUTS, AND VALVE BOXES. REMOVE ALL PROTECTION AFTER FINAL INSPECTION APPROVAL BY OSU'S ENGINEER. REMOVE EXT'G CATCH BASIN EROSION CONTROL BY OTHERS. THESE COSTS ARE INCIDENTAL TO SLURRY SEAL UNIT PRICE.
- 2 REMOVE/GRIND OLD BUILT-UP STRIPING IN PARKING LOT. GRIND 1 ADA SYMBOL ON NORTH SIDE OF LOT.
- 3 CONTRACTOR TO PROVIDE AND MAINTAIN FENCING OR TYPE III BARRICADES AND "PARKING LOT CLOSED" SIGNAGE TO KEEP VEHICLES, BICYCLES, AND PEDESTRIANS OUT OF CONSTRUCTION AREA DURING WORK.
- 4 CLEAN PARKING LOT AND OBTAIN OSU REPRESENTATIVE'S APPROVAL PRIOR TO APPLYING ANY MATERIALS (PAINT, SEALANTS, ETC.).
- 5 APPLY RITE POINTE #1190 HOT CRACK SEALANT, OR OWNER APPROVED EQUAL, PER ODOT STANDARDS SECTION 00746. DO NOT APPLY SEALANT UNTIL OSU'S REPRESENTATIVE HAS INSPECTED AND APPROVED CRACK CLEANING.
- 6 APPLY ONE LAYER OF TYPE I SLURRY SEAL PER ODOT STANDARDS SECTION 00706. SUBMIT FOR OSU ENGINEER'S APPROVAL RECENT VERIFICATION FROM SUPPLIERS THAT EMULSIFIED ASPHALT AND AGGREGATE GRADATION MEETS ODOT'S CRITERIA.



Infrastructure Solutions Engineering, Civil & Environmental Engineering
 www.isseoregon.com
 P.O. Box 9
 Corvallis, OR 97339
 Cell: 541.510.3322
 Email: nke.blair@isseoregon.com


2018 PARKING LOT SLURRY & CRACK SEAL
 TRANSPORTATION SERVICES
 W. PARK TERRACE LOT NO. 3234

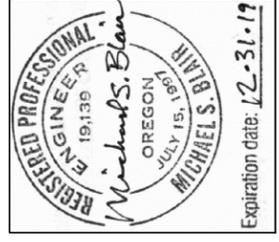

Drawn By: MSB
 Checked: HWK
 Project #: N/A
 Date: March 2, 2018
 Rev. #: Date:
 #

SHEET TITLE
W. PARK TERRACE
LOT#: 3234

SHEET # **C1.4**

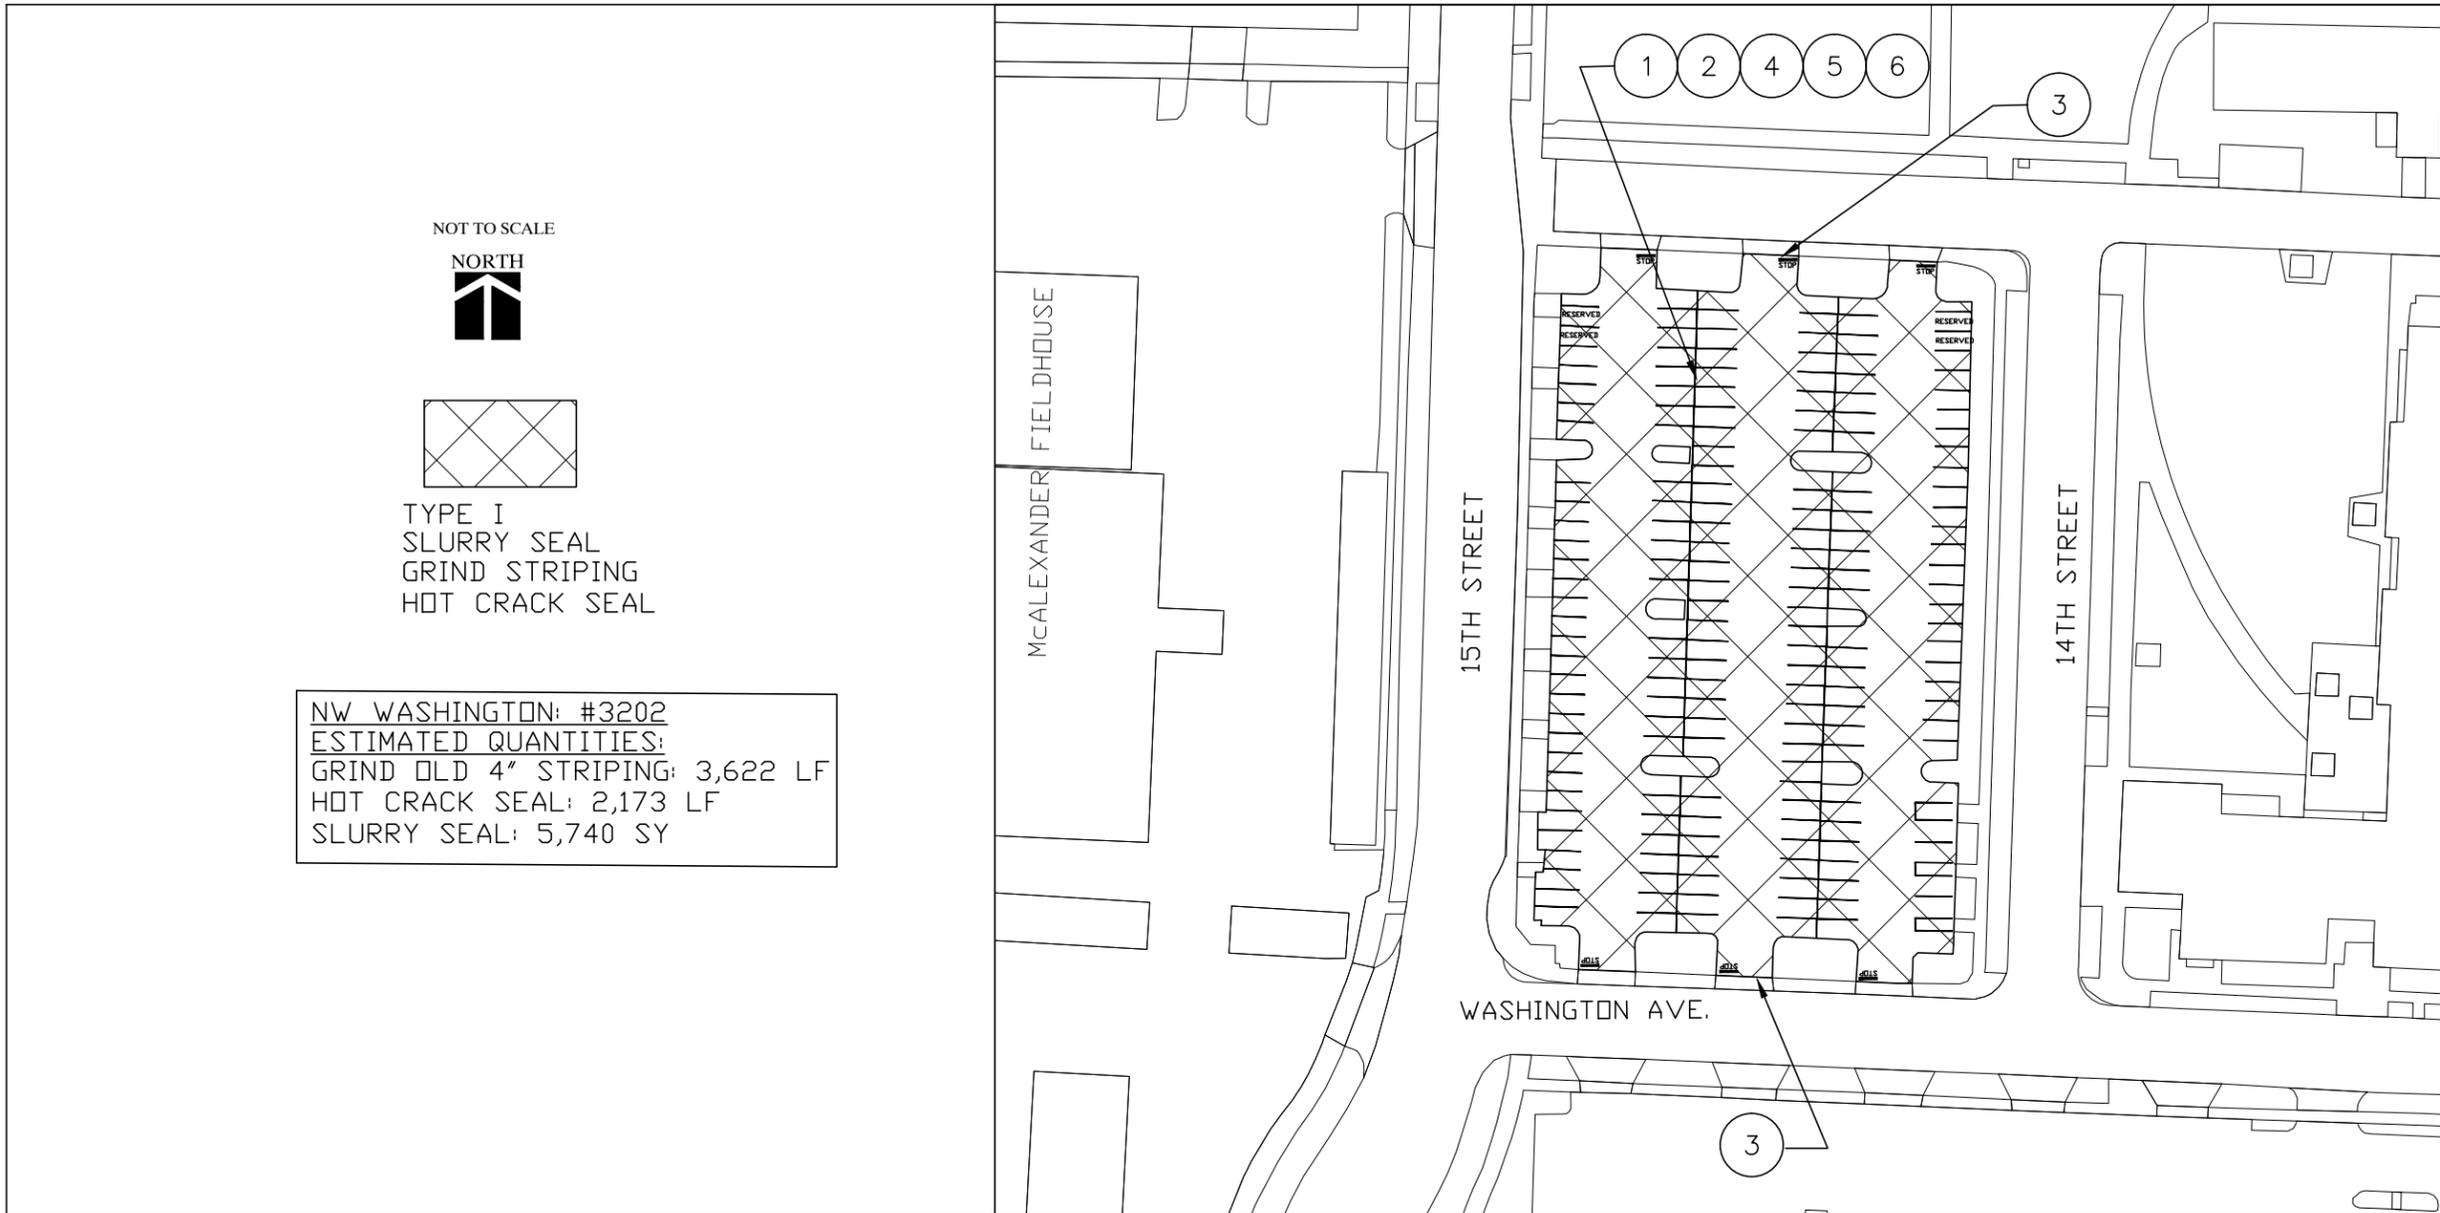

CONSTRUCTION NOTES

- 1 PROVIDE PROTECTION FOR 3 CATCH BASINS, ALL MANHOLES, CLEANOUTS, AND VALVE BOXES. REMOVE ALL PROTECTION AFTER FINAL INSPECTION APPROVAL BY OSU'S ENGINEER. REMOVE EXT'G CATCH BASIN EROSION CONTROL BY OTHERS. THESE COSTS ARE INCIDENTAL TO SLURRY SEAL UNIT PRICE.
- 2 REMOVE/GRIND OLD BUILT-UP STRIPING IN PARKING LOT.
- 3 CONTRACTOR TO PROVIDE AND MAINTAIN FENCING OR TYPE III BARRICADES AND "PARKING LOT CLOSED" SIGNAGE AT ALL 6 ENTRANCES TO KEEP VEHICLES, BICYCLES, AND PEDESTRIANS OUT OF CONSTRUCTION AREA DURING WORK.
- 4 CLEAN PARKING LOT AND OBTAIN OSU REPRESENTATIVE'S APPROVAL PRIOR TO APPLYING ANY MATERIALS (PAINT, SEALANTS, ETC.).

- 5 APPLY RITE POINTE #1190 HOT CRACK SEALANT, OR OWNER APPROVED EQUAL, PER ODOT STANDARDS SECTION 00746. DO NOT APPLY SEALANT UNTIL OSU'S REPRESENTATIVE HAS INSPECTED AND APPROVED CRACK CLEANING.
- 6 APPLY ONE LAYER OF TYPE I SLURRY SEAL PER ODOT STANDARDS SECTION 00706. SUBMIT FOR OSU ENGINEER'S APPROVAL RECENT VERIFICATION FROM SUPPLIERS THAT EMULSIFIED ASPHALT AND AGGREGATE GRADATION MEETS ODOT'S CRITERIA.




Infrastructure Solutions Engineering, Civil & Environmental Engineering
www.iseoregon.com
P.O. Box 9
Corvallis, OR 97339
Cell: 541.510.3322
Email: nke.blair@iseoregon.com

2018 PARKING LOT
SLURRY & CRACK
SEAL

TRANSPORTATION SERVICES


NW WASHINGTON
LOT NO. 3202

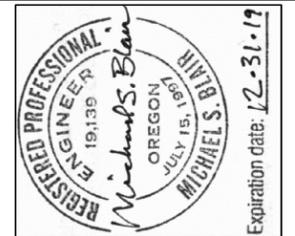

Drawn By: MSB
Checked: HWK
Project #: N/A
Date: March 2, 2018
Rev. #: Date:

SHEET TITLE
NW WASHINGTON
LOT#: 3202

SHEET # **C1.5**

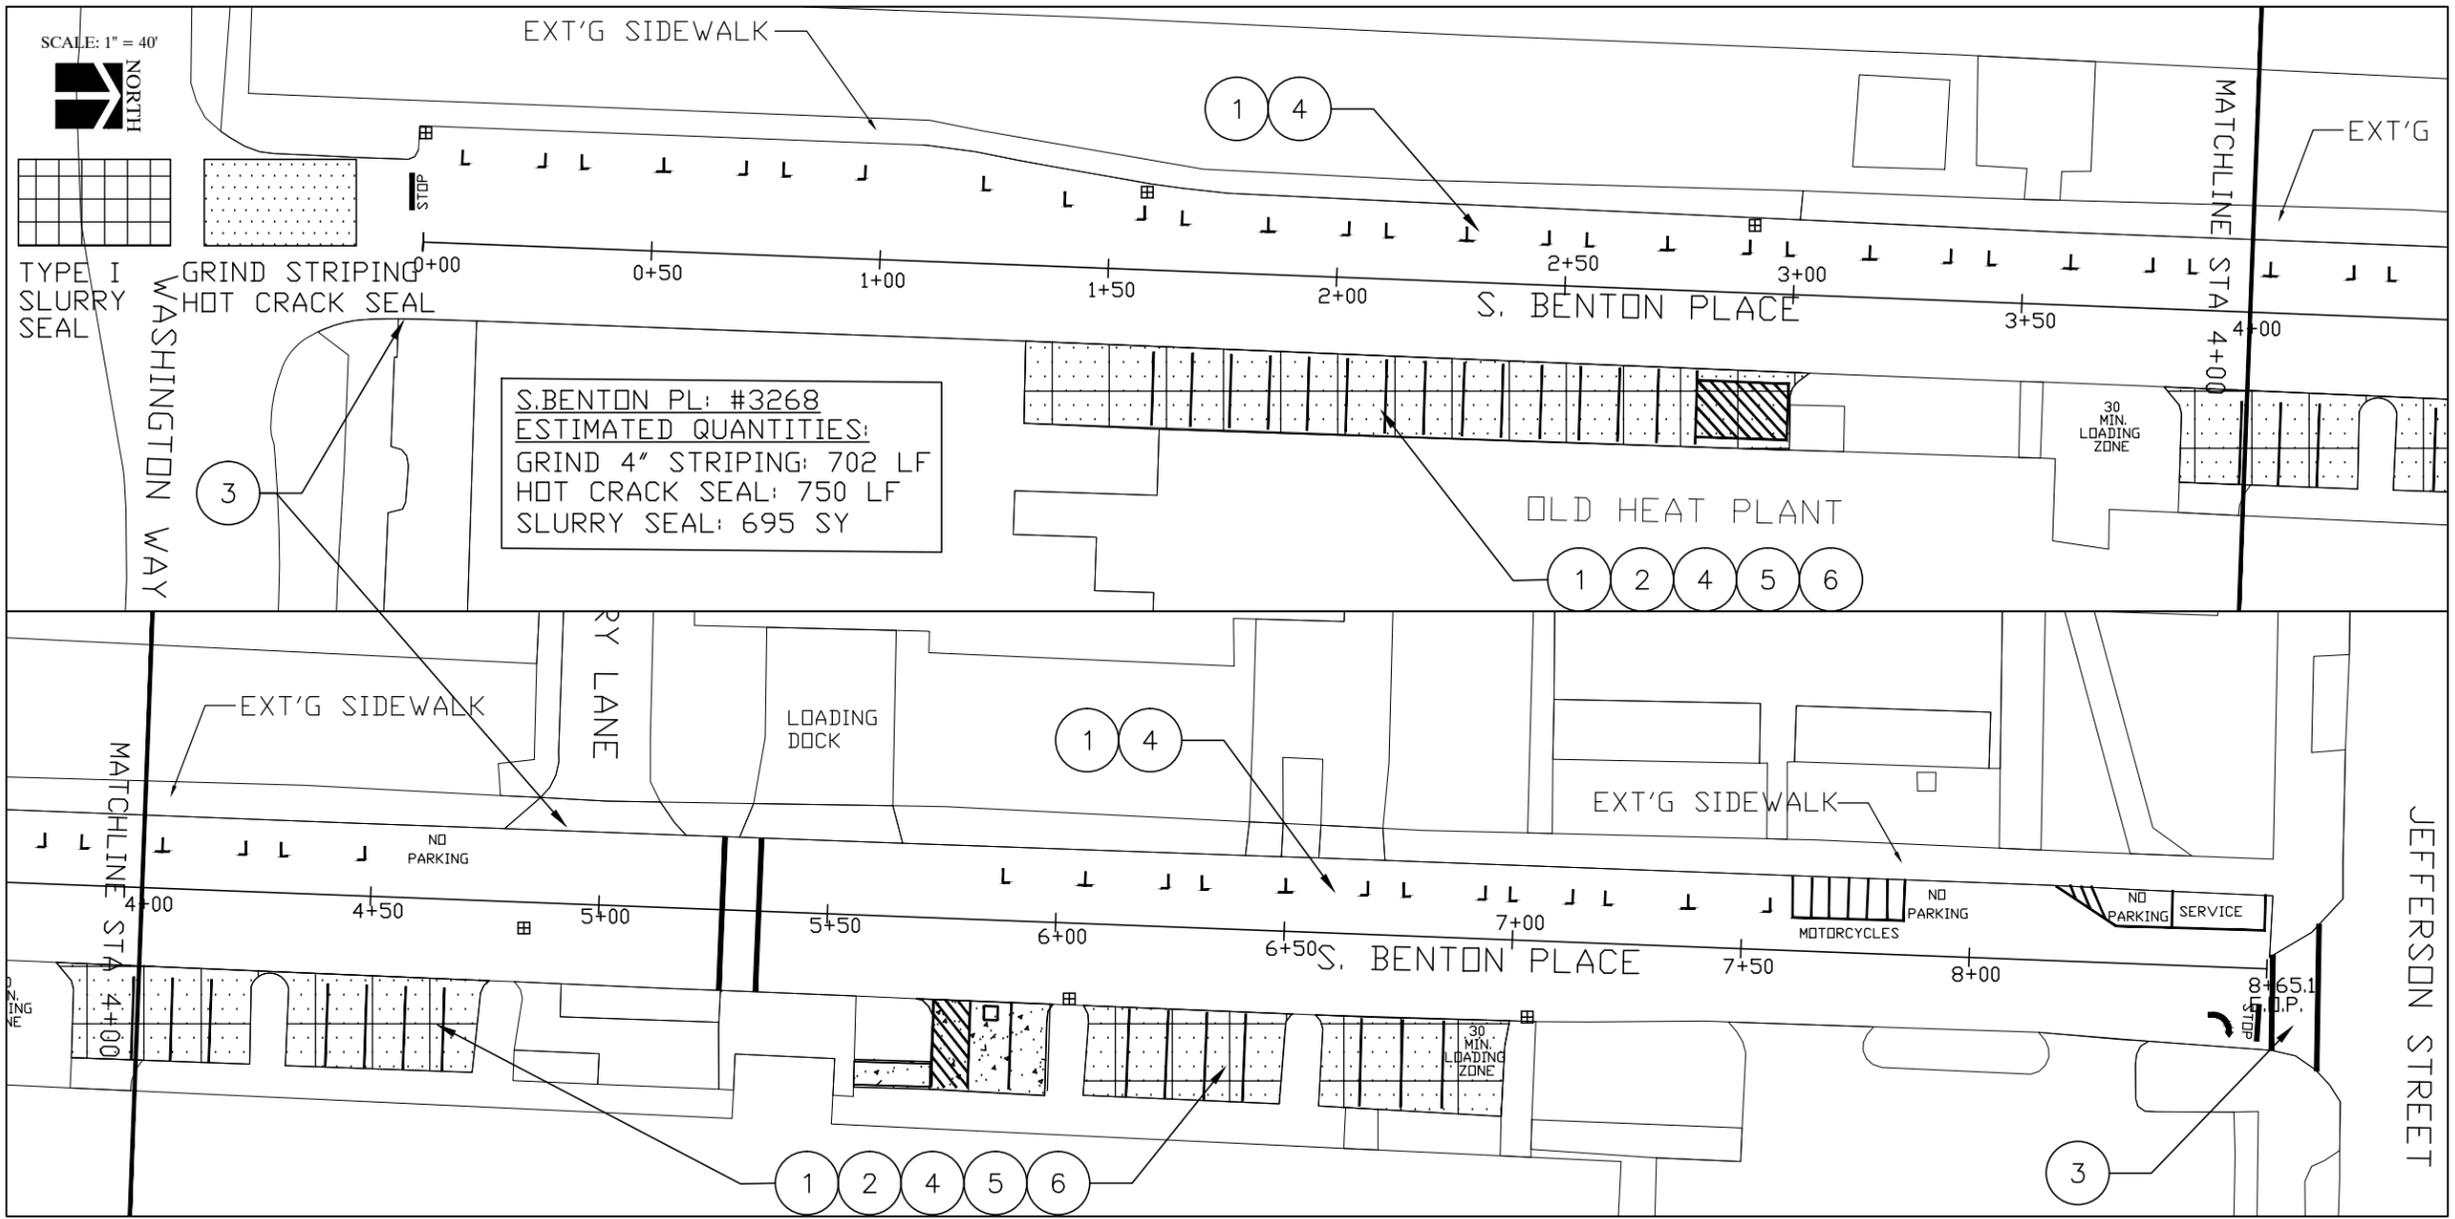


CONSTRUCTION NOTES

- 1 PROVIDE PROTECTION FOR 6 CATCH BASINS, ALL MANHOLES, CLEANOUTS, AND VALVE BOXES. REMOVE ALL PROTECTION AFTER FINAL INSPECTION APPROVAL BY OSU'S ENGINEER. REMOVE EXT'G CATCH BASIN EROSION CONTROL BY OTHERS. THESE COSTS ARE INCIDENTAL TO SLURRY SEAL UNIT PRICE.
- 2 REMOVE/GRIND OLD BUILT-UP STRIPING IN PARKING LOT.
- 3 CONTRACTOR TO PROVIDE AND MAINTAIN FENCING OR TYPE III BARRICADES AND "PARKING LOT CLOSED" SIGNAGE TO KEEP VEHICLES, BICYCLES, AND PEDESTRIANS OUT OF CONSTRUCTION AREA DURING WORK.
- 4 CLEAN PARKING LOT AND OBTAIN OSU REPRESENTATIVE'S APPROVAL PRIOR TO APPLYING ANY MATERIALS (PAINT, SEALANTS, ETC.).
- 5 APPLY RITE POINTE #1190 HOT CRACK SEALANT, OR OWNER APPROVED EQUAL, PER ODOT STANDARDS SECTION 00746. DO NOT APPLY SEALANT UNTIL OSU'S REPRESENTATIVE HAS INSPECTED AND APPROVED CRACK CLEANING.
- 6 APPLY ONE LAYER OF TYPE I SLURRY SEAL PER ODOT STANDARDS SECTION 00706. SUBMIT FOR OSU ENGINEER'S APPROVAL RECENT VERIFICATION FROM SUPPLIERS THAT EMULSIFIED ASPHALT AND AGGREGATE GRADATION MEETS ODOT'S CRITERIA.



Infrastructure Solutions Engineering, Civil & Environmental Engineering
 www.iseoregon.com
 P.O. Box 9
 Corvallis, OR 97339
 Cell: 541.510.3322
 Email: nke.blair@iseoregon.com

2018 PARKING LOT SLURRY & CRACK SEAL
 TRANSPORTATION SERVICES
 S. BENTON PL. PARKING: # 3268

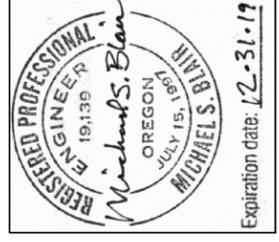

Drawn By: MSB
 Checked: HWK
 Project #: N/A
 Date: March 2, 2018
 Rev. #: Date:
 #


SHEET TITLE
 S. BENTON PL.
 PARKING: # 3268

SHEET # **C1.6**




CONSTRUCTION NOTES

- 1 CONTRACTOR TO PROVIDE AND MAINTAIN FENCING OR TYPE III BARRICADES AND "PARKING LOT CLOSED" SIGNAGE AT ALL ENTRANCES TO KEEP VEHICLES, BICYCLES, AND PEDESTRIANS OUT OF CONSTRUCTION AREA DURING WORK.
- 2 CLEAN PARKING LOT AND OBTAIN OSU REPRESENTATIVE'S APPROVAL PRIOR TO APPLYING ANY MATERIALS (PAINT, SEALANTS, ETC.).
- 3 APPLY RITE POINTE #1190 HOT CRACK SEALANT, OR OWNER APPROVED EQUAL, PER ODOT STANDARDS SECTION 00746. DO NOT APPLY SEALANT UNTIL OSU REPRESENTATIVE HAS INSPECTED AND APPROVED CRACK CLEANING.
- 4 #3263 KERR WEST: 462 LF HOT CRACK SEAL.
- 5 #3261 COLEMAN EAST: 1,600 LF HOT CRACK SEAL.
- 6 #3280 MAY WAY: 3,008 LF HOT CRACK SEAL.
- 7 #3273 BLOSS WEST: 2,685 LF HOT CRACK SEAL.
- 8 #3278 S. UNIVERSITY PLAZA: 1,647 LF HOT CRACK SEAL.
- 9 #3207 ADAMS SOUTH: 668 LF HOT CRACK SEAL.
- 10 #3233 EAST PARK TERRACE: 1,745 LF HOT CRACK SEAL.

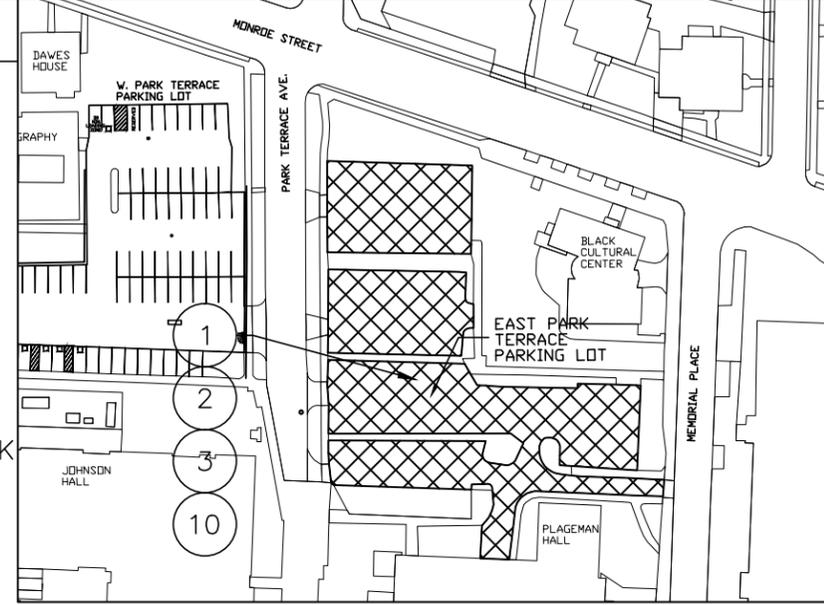

Infrastructure Solutions Engineering, Civil & Environmental Engineering
 www.isseoregon.com
 P.O. Box 9
 Corvallis, OR 97339
 Cell: 541.510.3322
 Email: nke.blair@isseoregon.com

2018 PARKING LOT SLURRY & CRACK SEAL
 TRANSPORTATION SERVICES
 HOT CRACK SEAL PARKING LOTS

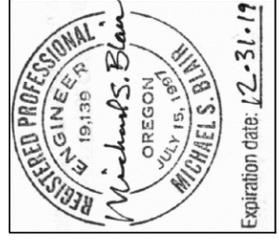


Drawn By: MSB
 Checked: HWK
 Project #: N/A
 Date: March 2, 2018
 Rev. #: Date:
 #

SHEET TITLE
HOT CRACK SEAL PARKING LOTS

SHEET # **C1.7**

CORVALLIS VICINITY MAP

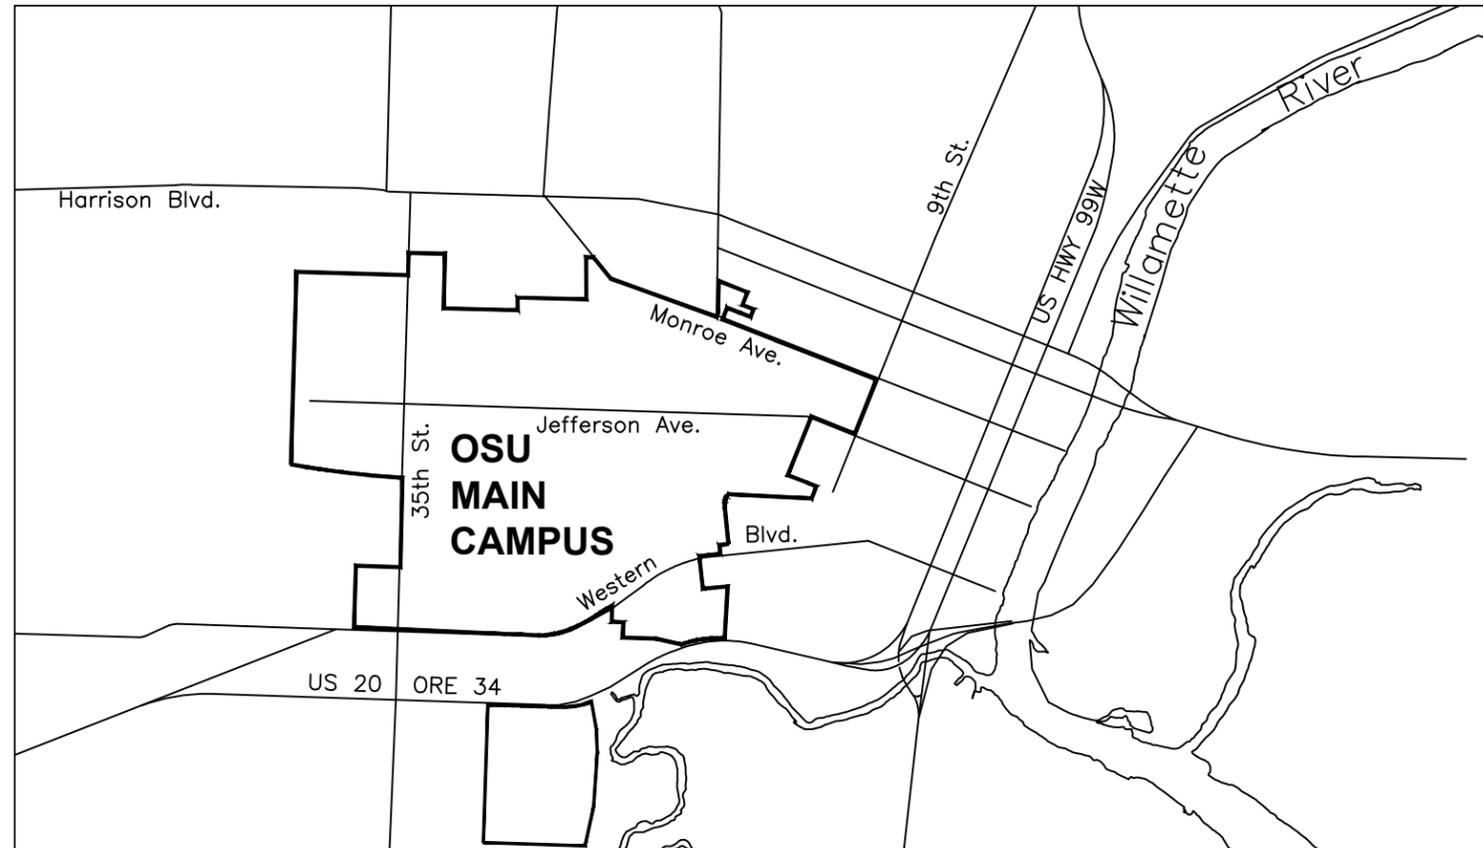

GENERAL NOTES

- ALL CONSTRUCTION SHALL BE IN ACCORDANCE WITH THE CITY OF CORVALLIS STANDARD CONSTRUCTION SPECIFICATIONS, LATEST EDITION; ODOT STANDARD CONST. SPECIFICATIONS (ODOT STANDARDS); AND AS PROVIDED ON THESE PLANS AND THE CONTRACT DOCUMENTS.
- CONTRACTOR'S EQUIPMENT SHALL BE SIZED SO THAT ALL WORK DOES NOT CONTACT TREES, LIMB, DRIPLINES, ETC.
- CONTRACTOR SHALL PROTECT ALL EXISTING STRUCTURES AND IMPROVEMENTS DURING CONSTRUCTION, AND SHALL FULLY REPLACE OR RESTORE ANY IMPROVEMENT DAMAGED OR OTHERWISE MODIFIED.
- THESE PARKING LOTS WILL HAVE PAVEMENT RESURFACING AND/OR SLURRY SEAL APPLIED PRIOR TO STRIPING. THE STRIPING CONTRACTOR IS RESPONSIBLE FOR VISITING EACH LOT PRIOR TO THE RESURFACING WORK FOR ANY FIELD MEASUREMENTS/MARKS NEEDED IN ORDER TO RE-STRIPE TO MATCH CURRENT STRIPING. COORDINATE WITH OWNER'S AUTHORIZED REPRESENTATIVE (O.A.R.). THERE SHALL BE NO NET CHANGE OF PARKING STALLS AS A RESULT OF THIS PROJECT. CONTRACTOR IS RESPONSIBLE FOR ENSURING ALL STALLS MEET CODE FOR DIMENSIONS. IF ANY EXT'G STRIPING DOES NOT MEET CODE, THEN CONTRACTOR SHALL IMMEDIATELY NOTIFY O.A.R. TO DEVELOP AN ACCEPTABLE SOLUTION. WHEN STALLS ARE LOCATED ON A CURVE, THEN OSU WILL PROVIDE LAYOUT MARKS FOR THE STRIPING.
- CONTRACTOR SHALL ATTEND A PRE-CONSTRUCTION MEETING WITH SLURRY SEAL CONTRACTOR (SSC) AND OWNER'S AUTHORIZED REPRESENTATIVE (O.A.R.) TO DEVELOP A TENTATIVE SCHEDULE FOR THE SUMMER WORK. STRIPING CONTRACTOR SHALL START WORK WITHIN TWO DAYS OF SLURRY SEAL WORK COMPLETION. THE STRIPING CONTRACTOR SHALL MAINTAIN CONTACT WITH SSC AND O.A.R. TO ENSURE THE WORK SCHEDULES ARE COORDINATED. THE INTENT IS TO KEEP PARKING LOT CLOSURE TIMES TO A MINIMUM.
- AT PARKING LOT ENTRANCES AND EXITS CONTRACTOR SHALL PROVIDE AND MAINTAIN FENCING OR TYPE III BARRICADES AND "PARKING LOT CLOSED" SIGNAGE TO KEEP VEHICLES, BICYCLES, AND PEDESTRIANS OUT OF THE CONSTRUCTION AREA DURING CONSTRUCTION. ADDITIONAL MEANS MAY BE REQUIRED TO KEEP PEDESTRIANS OUT OF CONSTRUCTION AREAS.
- ATTENTION:**
OREGON LAW REQUIRES THE CONTRACTOR TO FOLLOW RULES ADOPTED BY THE OREGON UTILITY LOCATE CENTER AS SET FORTH IN OAR 952-001-0010 THROUGH 952-001-0090. COPIES OF APPLICABLE RULES ARE ATTAINABLE BY CALLING THE OREGON UTILITY LOCATE CENTER AT (503) 232-1987. CALL 1-800-332-2344 FOR UTILITY LOCATE SERVICE.
- CONTRACTOR IS PROHIBITED FROM PLACING EQUIPMENT AND/OR MATERIALS OUTSIDE THE PARKING LOT, INCLUDING SIDEWALKS AND LANDSCAPED AREAS AT ANYTIME.
- CONTRACTOR SHALL USE OWNER'S TEMPLATES FOR STENCILED LETTERING. TEMPLATES SHALL BE CLEANED, PROTECTED, AND RETURNED IN THE SAME CONDITION UPON COMPLETION OF STRIPING.

DRAWING INDEX

SHEET C1.0: COVER SHEET
 SHEET C1.1: RESER: LOT #3281 NW
 SHEET C1.2: VALLEY FOOTBALL: LOT #3284
 SHEET C1.3: S. BENTON PLACE: LOT #3268
 SHEET C1.4: NW WASHINGTON: LOT #3202
 SHEET C1.5: 27TH & ARNOLD: LOT #3311
 SHEET C1.6: WEST PARK TERRACE: LOT #3234

ABBREVIATIONS


BOP = BEGINNING OF PROJECT LIMITS
 EOP = END OF PROJECT LIMITS
 F.G. = FINISH GRADE ELEVATION
 TFOC = TOP FACE OF CURB
 BFOC = BOTTOM FACE OF CURB
 TC = TOP FACE OF CURB
 BC = BOTTOM FACE OF CURB
 OAR = OREGON ADMINISTRATIVE RULES
 O.A.R. = OWNER'S AUTHORIZED REPRESENTATIVE
 BD = BOTTOM OF DITCH
 EOC = EDGE OF CONCRETE
 DWG = DRAWING
 EXT'G = EXISTING
 C/L = CENTERLINE
 N/A = NOT APPLICABLE
 STD. = STANDARD
 SHT = SHEET
 L.F. = LINEAR FEET
 (E) = EXISTING
 (N) = NEW
 ROW = RIGHT-OF-WAY
 HMAC = HOT MIX ASPHALT CONCRETE
 STA = STATION
 PC = POINT OF CURVATURE
 PT = POINT OF TANGENCY
 R = RADIUS OF CURVE
 I = CURVE ANGLE (DEGREES)
 L = LENGTH OF CURVE
 A = POINT ON CURVE
 CONC. = CONCRETE
 BLDG. = BUILDING
 D.I. = DUCTILE IRON PIPE
 S = SLOPE
 MUTCD = MANUAL OF UNIFORM TRAFFIC CONTROL DEVICES



Infrastructure
 Solutions
 Engineering,
 Civil & Environmental Engineering
 www.isosregon.com
 P.O. Box 9
 Corvallis, OR 97339
 Cell: 541.510.3322
 Email: nikelblair@isoregon.com

2018 PARKING LOT
 STRIPING PROJECT

TRANSPORTATION SERVICES

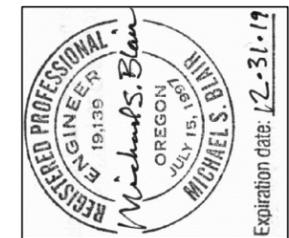

Drawn By: MSB
 Checked: HWK
 Project #: N/A
 Date: March 3, 2018
 Rev. #: Date:
 # _____

SHEET TITLE

COVER SHEET

SHEET # **C1.0**



V. FOOTBALL # 3284
 ESTIMATED QUANTITIES:
 4" STRIPING: 6,182 LF
 ADA SYMBOLS: 6 EACH
 STOP BAR: 1 EACH


CONSTRUCTION NOTES

- 1 CONTRACTOR TO PROVIDE AND MAINTAIN FENCING OR TYPE III BARRICADES AND "PARKING LOT CLOSED" SIGNAGE AT ENTRANCES TO KEEP VEHICLES, BICYCLES, AND PEDESTRIANS OUT OF CONSTRUCTION AREA DURING WORK.
- 2 CLEAN PARKING LOT AND OBTAIN OSU REPRESENTATIVE'S APPROVAL PRIOR TO APPLYING ANY PAINT MATERIALS.
- 3 CONTRACTOR SHALL LAYOUT NEW STRIPING TO MATCH EXISTING. COORDINATE STRIPING TO COINCIDE WITH SLURRY SEAL WORK. SEE GENERAL NOTES NO. 4 & 5 ON SHEET C1.0. STRIPING LAYOUT ON CURVES WILL BE PROVIDED BY OWNER'S SURVEYOR.
- 4 APPLY 4" WHITE STRIPING FOR PARKING STALLS & PARKING CONTROL LINES AS SHOWN ON DRAWINGS AND AS CURRENTLY DISPLAYED IN THE FIELD. CONTRACTOR TO PROVIDE MEANS & METHODS TO MATCH THE EXISTING LAYOUT, AND ENSURE IT WILL NOT REDUCE NUMBER OF PARKING SPACES. SEE GENERAL NOTES 4 & 5, SHT C1.0. USE SHERWIN-WILLIAMS SETFAST 0.0TM2160 WHITE WATERBORNE TRAFFIC MARKING PAINT, OR APPROVED EQUAL. SUBMIT PROPOSED SUBSTITUTIONS FOR O.A.R.'S APPROVAL PER SECTION 01 25 00.
- 5 PAINT HANDICAPPED SYMBOL PER DETAIL, SHT C1.5. USE OWNER'S TEMPLATE.
- 6 PAINT 8' X 12" STOP BAR AND "STOP" LETTERING IN WHITE. USE OWNER'S TEMPLATE FOR LETTERING.



Infrastructure Solutions Engineering, Civil & Environmental Engineering
 www.isseoregon.com
 P.O. Box 9
 Corvallis, OR 97339
 Cell: 541.510.3322
 Email: nke.blair@isseoregon.com


2018 PARKING LOT STRIPING PROJECT
 TRANSPORTATION SERVICES
 VALLEY FOOTBALL PARKING LOT NO. 3284

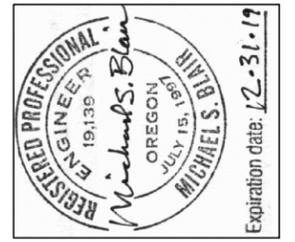

Drawn By: MSB
 Checked: HWK
 Project #: N/A
 Date: March 3, 2018
 Rev. #: Date:
 #

SHEET TITLE
 VALLEY FOOTBALL
 LOT#: 3284

SHEET # **C1.2**

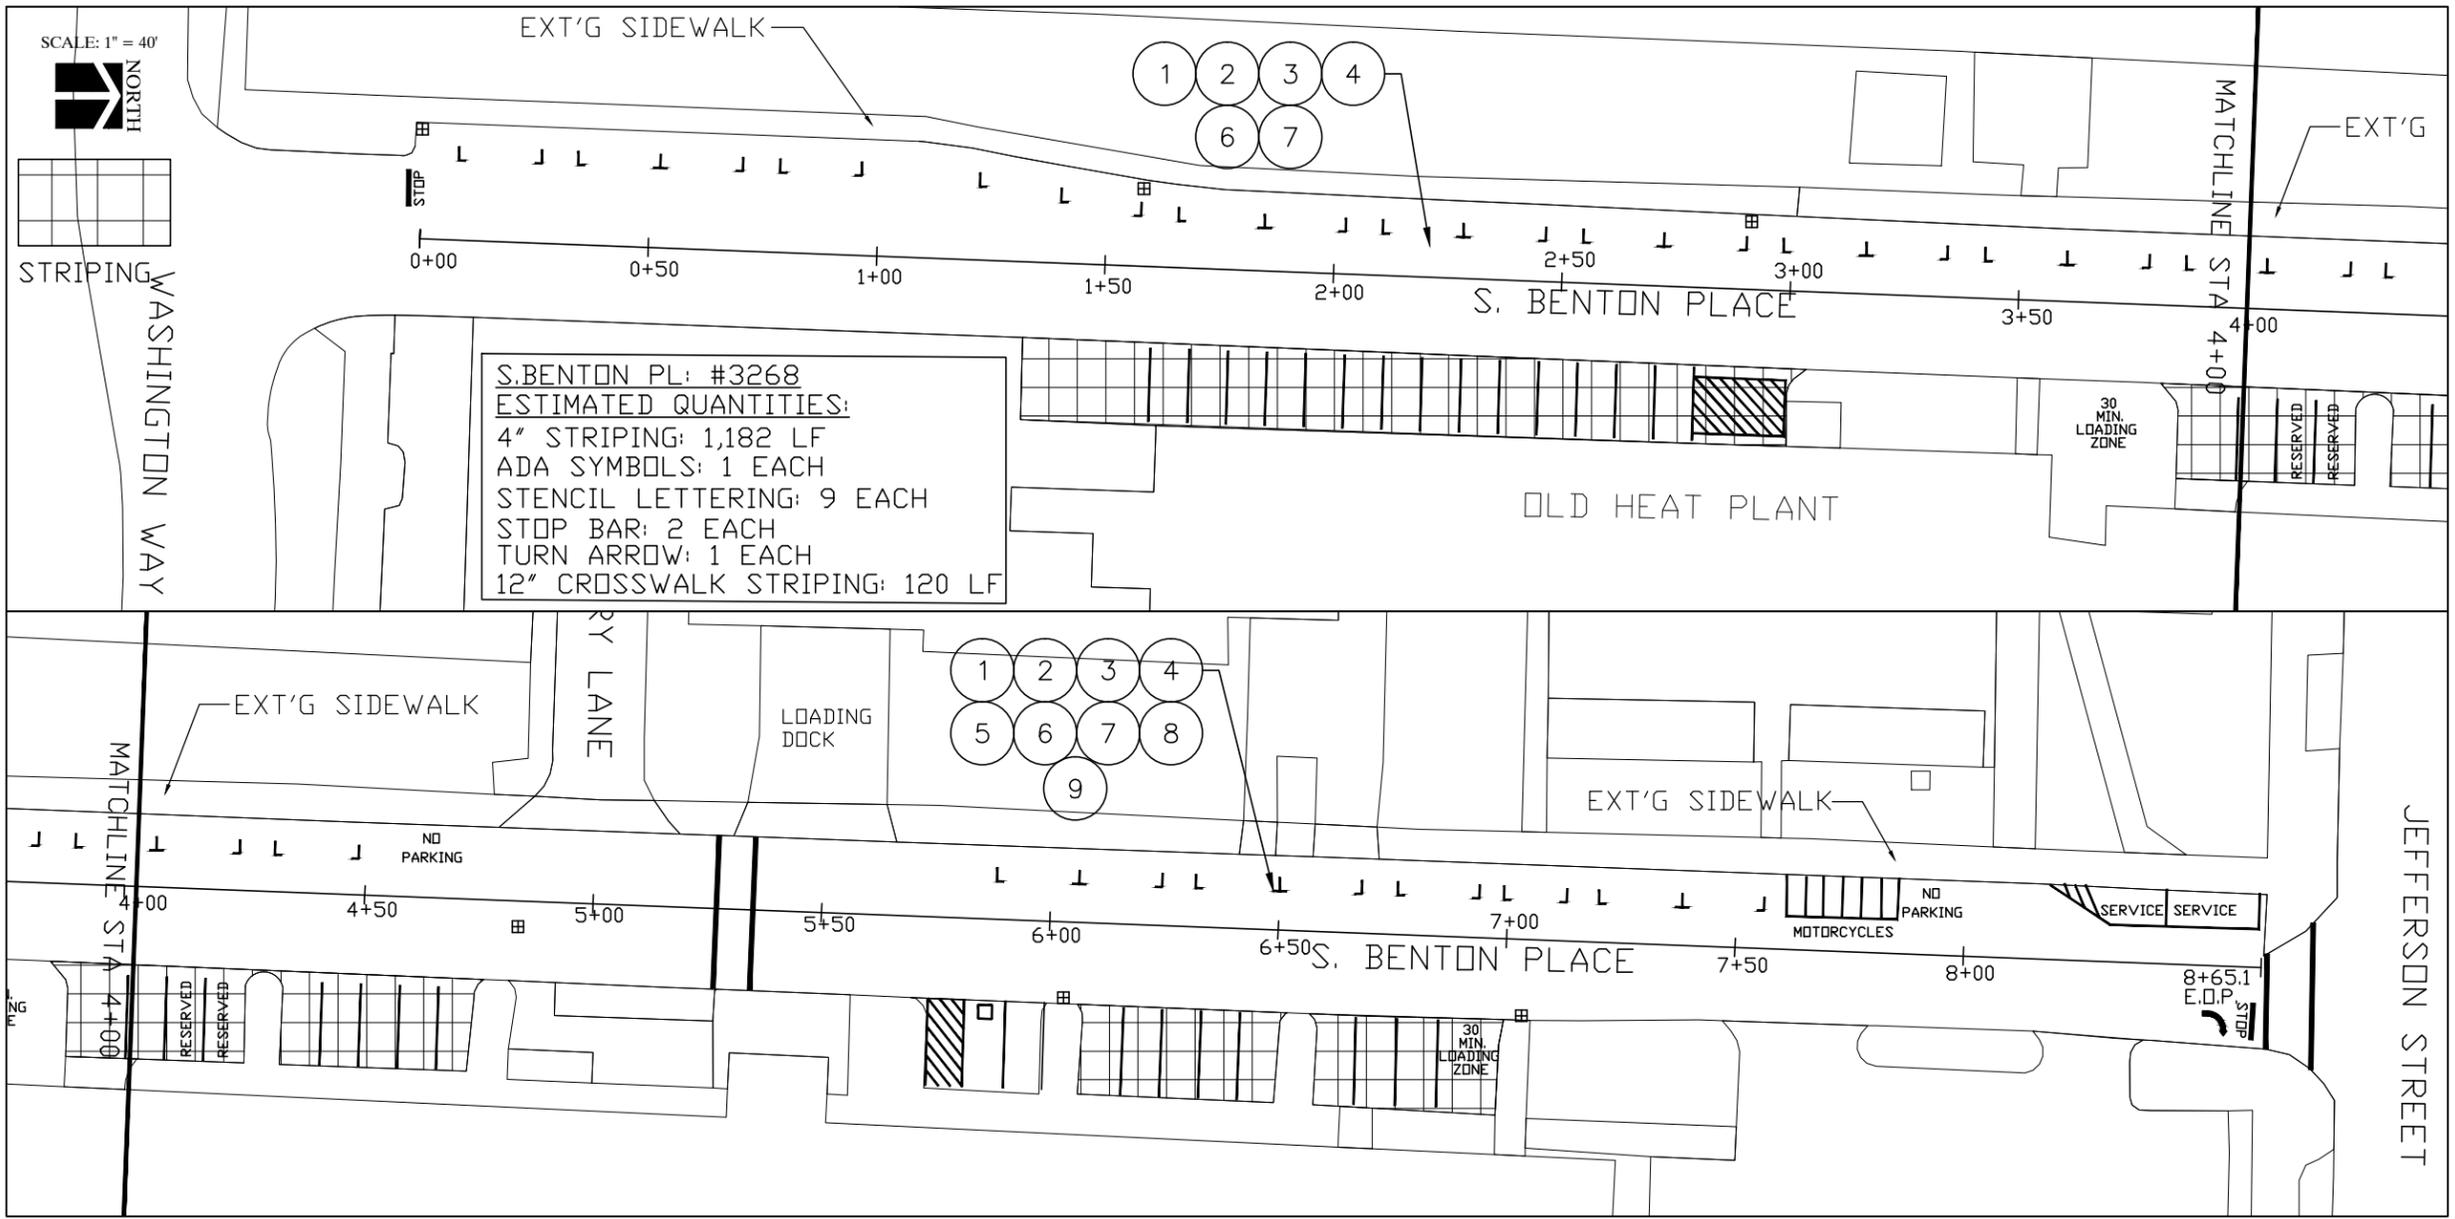

S.BENTON PL: #3268
 ESTIMATED QUANTITIES:
 4" STRIPING: 1,182 LF
 ADA SYMBOLS: 1 EACH
 STENCIL LETTERING: 9 EACH
 STOP BAR: 2 EACH
 TURN ARROW: 1 EACH
 12" CROSSWALK STRIPING: 120 LF

CONSTRUCTION NOTES

- 1 CONTRACTOR TO PROVIDE AND MAINTAIN FENCING OR TYPE III BARRICADES AND "PARKING LOT CLOSED" SIGNAGE AT ENTRANCES TO KEEP VEHICLES, BICYCLES, AND PEDESTRIANS OUT OF CONSTRUCTION AREA DURING WORK.
- 2 CLEAN PARKING LOT AND OBTAIN OSU REPRESENTATIVE'S APPROVAL PRIOR TO APPLYING ANY PAINT MATERIALS.
- 3 CONTRACTOR SHALL LAYOUT NEW STRIPING TO MATCH EXISTING. COORDINATE STRIPING TO COINCIDE WITH SLURRY SEAL WORK. SEE GENERAL NOTES NO. 4 & 5 ON SHEET C1.0. STRIPING LAYOUT ON CURVES WILL BE PROVIDED BY OWNER'S SURVEYOR.
- 4 APPLY 4" WHITE STRIPING FOR PARKING STALLS & PARKING CONTROL LINES AS SHOWN ON DRAWINGS AND AS CURRENTLY DISPLAYED IN THE FIELD. CONTRACTOR TO PROVIDE MEANS & METHODS TO MATCH THE EXISTING LAYOUT, AND ENSURE IT WILL NOT REDUCE NUMBER OF PARKING SPACES. SEE GENERAL NOTES 4 & 5, SHT C1.0. USE SHERWIN-WILLIAMS SETFAST 0.0TM2160 WHITE WATERBORNE TRAFFIC MARKING PAINT, OR APPROVED EQUAL. SUBMIT PROPOSED SUBSTITUTIONS FOR O.A.R.'S APPROVAL PER SECTION 01 25 00.
- 5 PAINT HANDICAPPED SYMBOL PER DETAIL, SHT C1.5. USE OWNER'S TEMPLATE.
- 6 PAINT STENCIL LETTERING IN WHITE. USE OWNER'S TEMPLATE FOR LETTERING (2-"RESERVED"; 2-"30 MIN. LOADING ZONE"; 2-"NO PARKING"; 2-"SERVICE"; 1-"MOTORCYCLES").
- 7 PAINT 8' X 12" STOP BAR AND "STOP" LETTERING IN WHITE. USE OWNER'S TEMPLATE FOR LETTERING.
- 8 PAINT 12" CROSSWALK LINES IN WHITE. USE PAINT FROM NOTE 4.
- 9 PAINT RIGHT TURN ARROW IN WHITE. USE OWNER'S TEMPLATE.




Infrastructure Solutions Engineering, Civil & Environmental Engineering
 www.isseoregon.com
 P.O. Box 9
 Corvallis, OR 97339
 Cell: 541.510.3322
 Email: nke.blair@osseoregon.com

2018 PARKING LOT STRIPING PROJECT

TRANSPORTATION SERVICES

S. BENTON PL. PARKING: # 3268

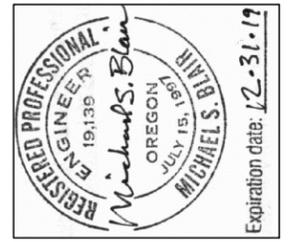

Drawn By: MSB

Checked: HWK

Project #: N/A

Date: March 3, 2018


Rev. #: Date:

SHEET TITLE
S. BENTON PL. PARKING: # 3268

SHEET # **C1.3**


SCALE: 1" = 50'

NORTH

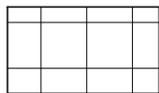


STRIPING

27TH & ARNOLD: #3311
 ESTIMATED QUANTITIES:
 4" STRIPING: 1,913 LF
 ADA SYMBOLS: 4 EACH
 STENCIL LETTERING: 1 EACH
 STOP BAR: 2 EACH

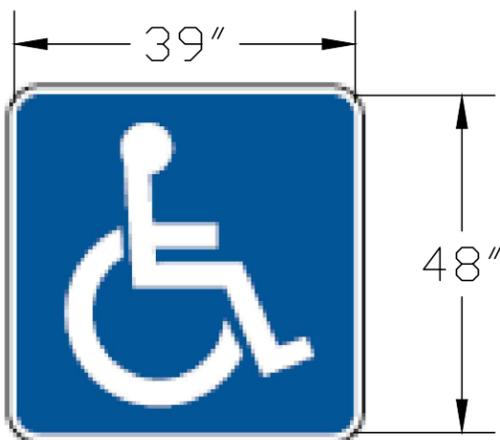


OSU'S HANDICAPPED SYMBOL;
 WHITE SYMBOL ON BLUE BACKGROUND;
 BLUE SURROUNDED BY 4" WHITE BORDER.

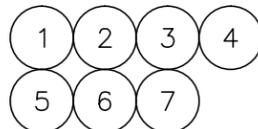

CONSTRUCTION NOTES

- 1 CONTRACTOR TO PROVIDE AND MAINTAIN FENCING OR TYPE III BARRICADES AND "PARKING LOT CLOSED" SIGNAGE AT ENTRANCES TO KEEP VEHICLES, BICYCLES, AND PEDESTRIANS OUT OF CONSTRUCTION AREA DURING WORK.
- 2 CLEAN PARKING LOT AND OBTAIN OSU REPRESENTATIVE'S APPROVAL PRIOR TO APPLYING ANY PAINT MATERIALS.
- 3 CONTRACTOR SHALL LAYOUT NEW STRIPING TO MATCH EXISTING. COORDINATE STRIPING TO COINCIDE WITH SLURRY SEAL WORK. SEE GENERAL NOTES NO. 4 & 5 ON SHEET C1.0. STRIPING LAYOUT ON CURVES WILL BE PROVIDED BY OWNER'S SURVEYOR.
- 4 APPLY 4" WHITE STRIPING FOR PARKING STALLS & PARKING CONTROL LINES AS SHOWN ON DRAWINGS AND AS CURRENTLY DISPLAYED IN THE FIELD. CONTRACTOR TO PROVIDE MEANS & METHODS TO MATCH THE EXISTING LAYOUT, AND ENSURE IT WILL NOT REDUCE NUMBER OF PARKING SPACES. SEE GENERAL NOTES 4 & 5, SHT C1.0. USE SHERWIN-WILLIAMS SETFAST 0.0TM2160 WHITE WATERBORNE TRAFFIC MARKING PAINT, OR APPROVED EQUAL. SUBMIT PROPOSED SUBSTITUTIONS FOR O.A.R.'S APPROVAL PER SECTION 01 25 00.
- 5 PAINT HANDICAPPED SYMBOL PER DETAIL, SHT C1.5. USE OWNER'S TEMPLATE.
- 6 PAINT STENCIL LETTERING IN WHITE. USE OWNER'S TEMPLATE FOR LETTERING (1-"RESERVED").
- 7 PAINT 8' X 12" STOP BAR AND "STOP" LETTERING IN WHITE. USE OWNER'S TEMPLATE FOR LETTERING.

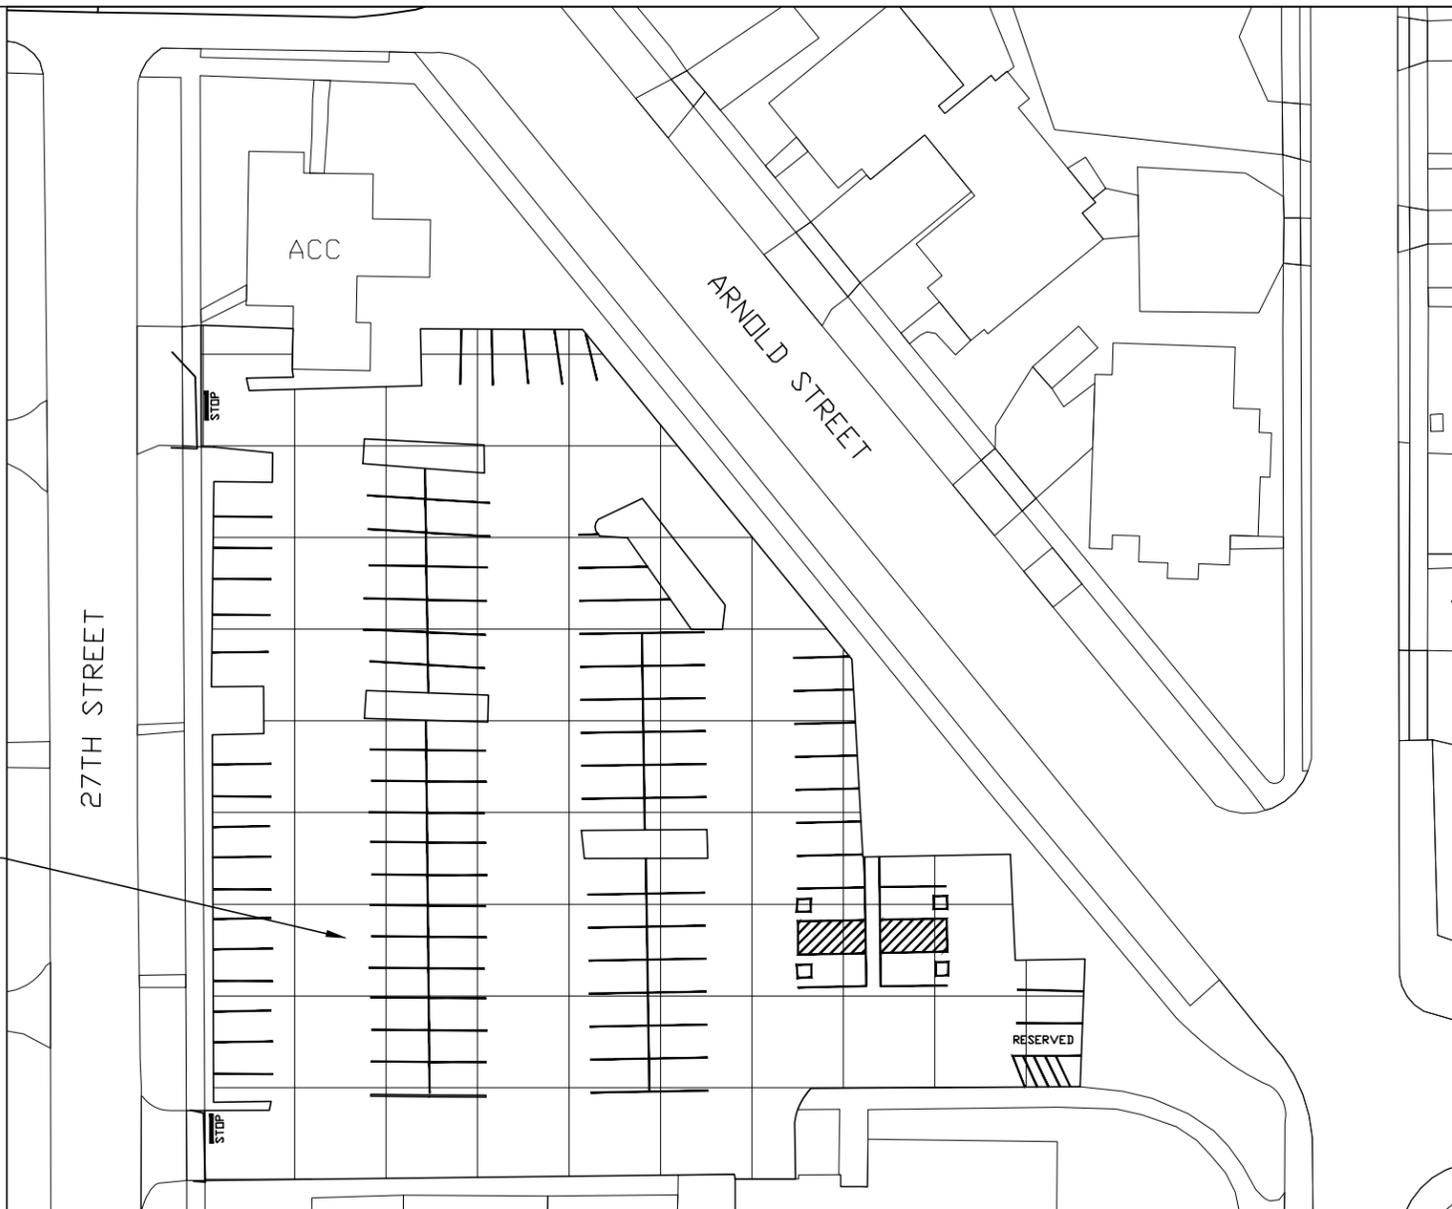


Infrastructure Solutions Engineering,
 Civil & Environmental Engineering
 www.iseoregon.com
 P.O. Box 9
 Corvallis, OR 97339
 Cell: 541.510.3322
 Email: nke.blair@iseoregon.com

2018 PARKING LOT STRIPING PROJECT

TRANSPORTATION SERVICES


27TH & ARNOLD LOT NO. 3311

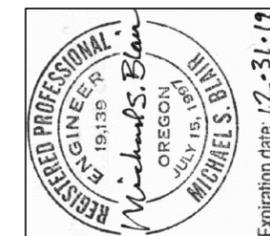

Drawn By: MSB
 Checked: HWK
 Project #: N/A
 Date: March 3, 2018
 Rev. #: Date:
 #

SHEET TITLE
 27TH & ARNOLD
 LOT#: 3311

SHEET # **C1.5**

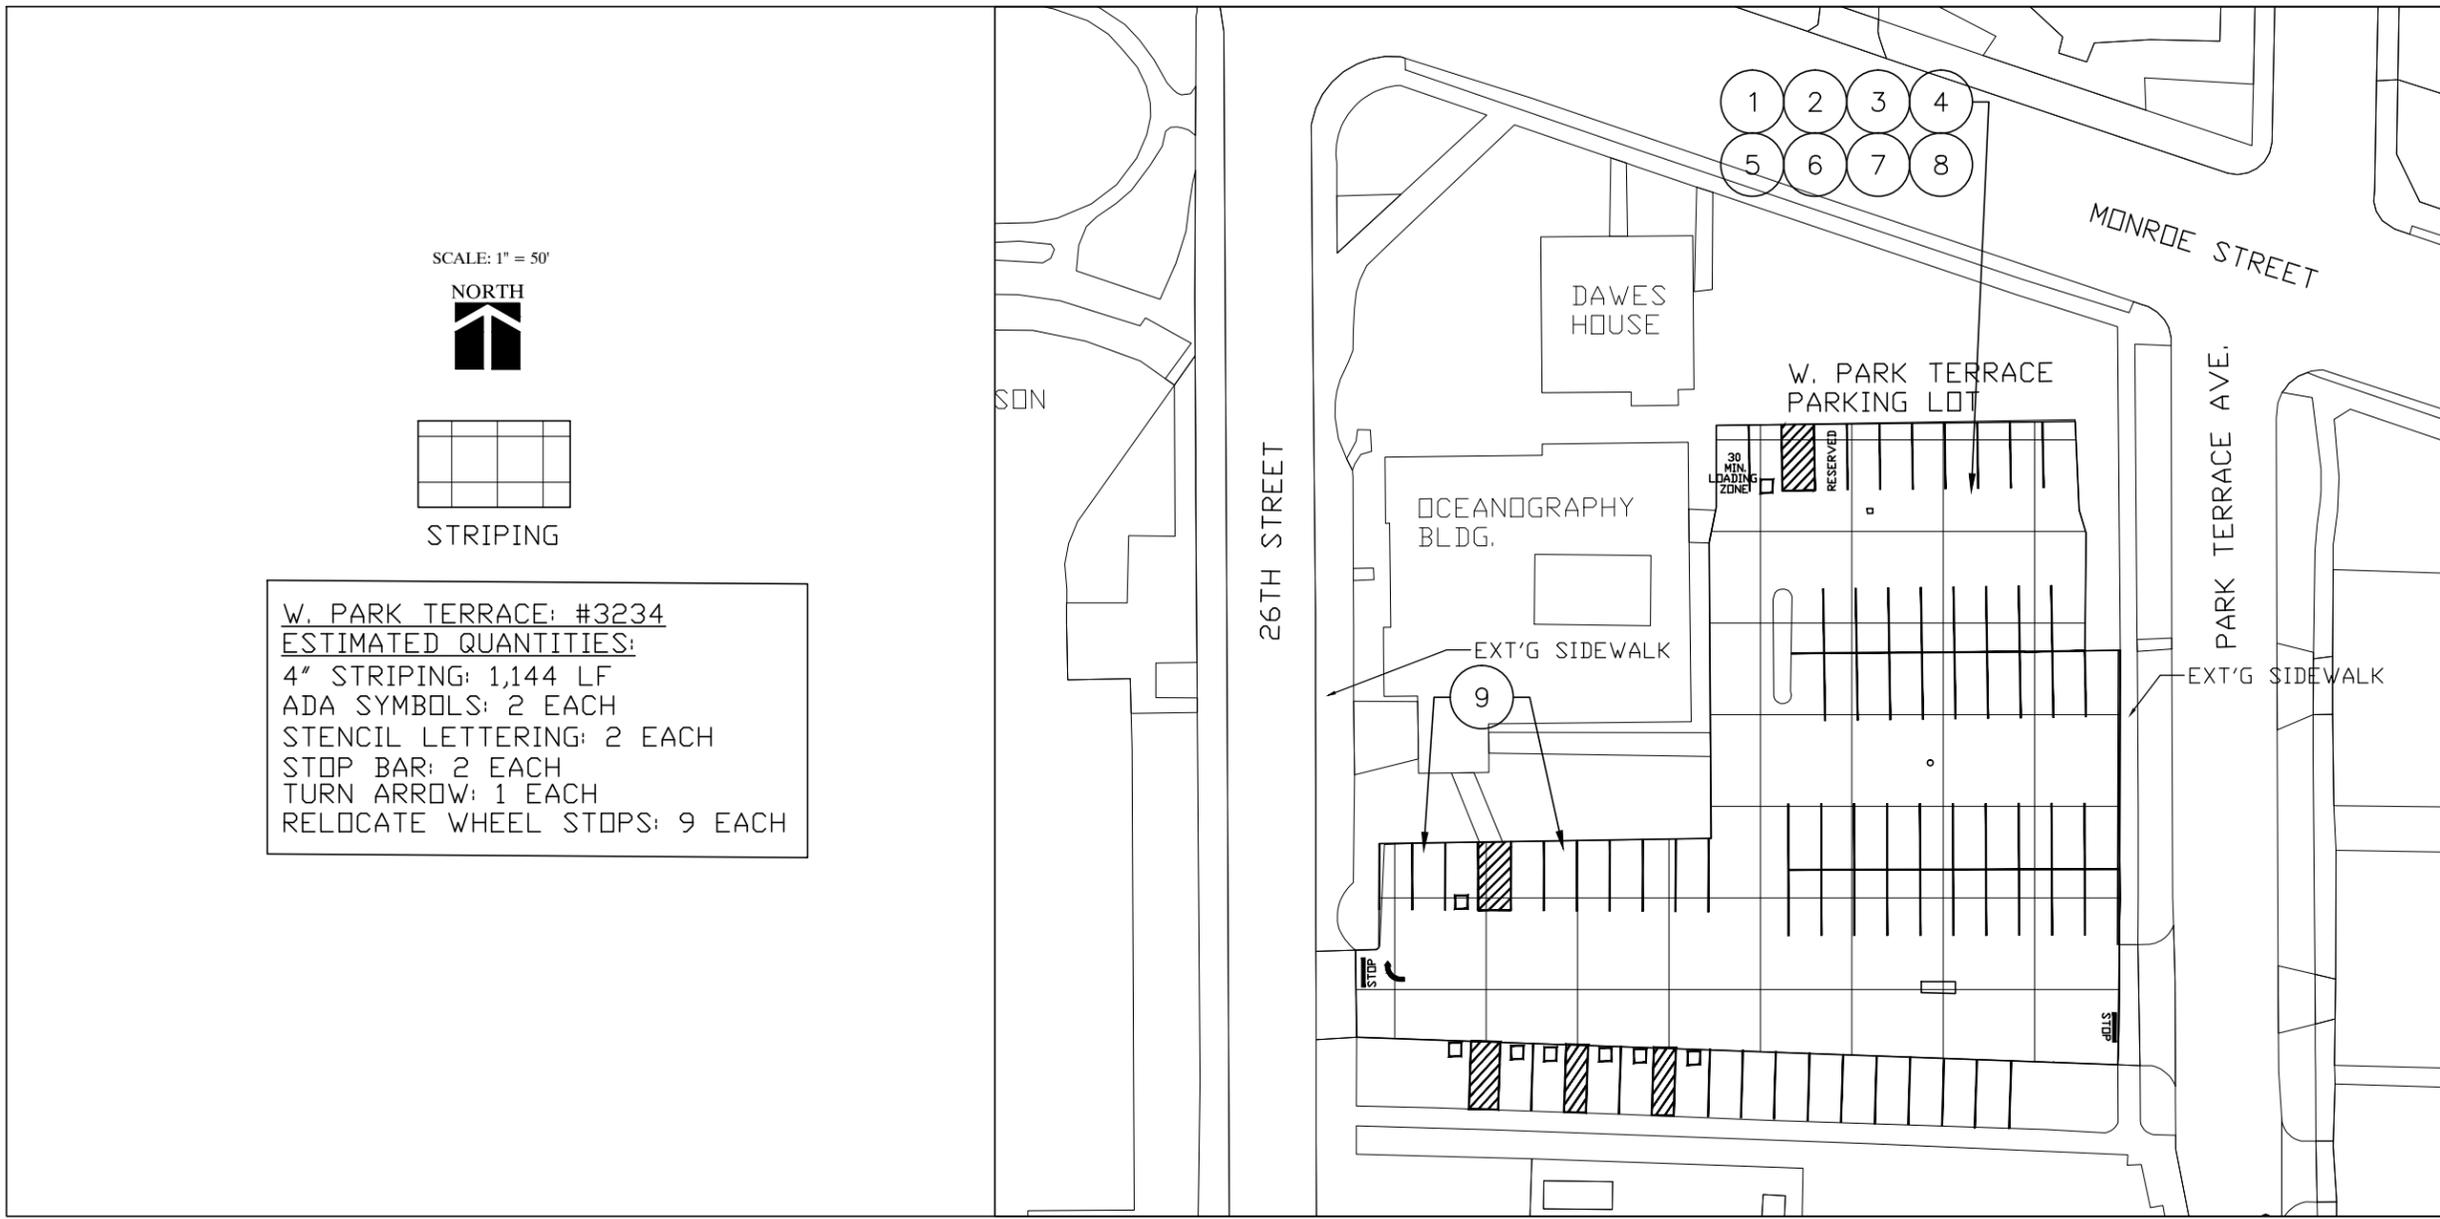


Infrastructure Solutions Engineering, Civil & Environmental Engineering
 www.iseoregon.com
 P.O. Box 9
 Corvallis, OR 97339
 Cell: 541.510.3322
 Email: nke.blair@iseoregon.com

2018 PARKING LOT STRIPING PROJECT

TRANSPORTATION SERVICES

W. PARK TERRACE LOT NO. 3234

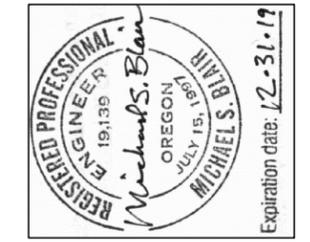

CONSTRUCTION NOTES

- 1 CONTRACTOR TO PROVIDE AND MAINTAIN FENCING OR TYPE III BARRICADES AND "PARKING LOT CLOSED" SIGNAGE AT ENTRANCES TO KEEP VEHICLES, BICYCLES, AND PEDESTRIANS OUT OF CONSTRUCTION AREA DURING WORK.
- 2 CLEAN PARKING LOT AND OBTAIN OSU REPRESENTATIVE'S APPROVAL PRIOR TO APPLYING ANY PAINT MATERIALS.
- 3 CONTRACTOR SHALL LAYOUT NEW STRIPING TO MATCH EXISTING. COORDINATE STRIPING TO COINCIDE WITH SLURRY SEAL WORK. SEE GENERAL NOTES NO. 4 & 5 ON SHEET C1.0. STRIPING LAYOUT ON CURVES WILL BE PROVIDED BY OWNER'S SURVEYOR.
- 4 APPLY 4" WHITE STRIPING FOR PARKING STALLS & PARKING CONTROL LINES AS SHOWN ON DRAWINGS AND AS CURRENTLY DISPLAYED IN THE FIELD. CONTRACTOR TO PROVIDE MEANS & METHODS TO MATCH THE EXISTING LAYOUT, AND ENSURE IT WILL NOT REDUCE NUMBER OF PARKING SPACES. SEE GENERAL NOTES 4 & 5, SHT C1.0. USE SHERWIN-WILLIAMS SETFAST 0.0TM2160 WHITE WATERBORNE TRAFFIC MARKING PAINT, OR APPROVED EQUAL. SUBMIT PROPOSED SUBSTITUTIONS FOR O.A.R.'S APPROVAL PER SECTION 01 25 00.
- 5 PAINT HANDICAPPED SYMBOL PER DETAIL, SHT C1.5. USE OWNER'S TEMPLATE.
- 6 PAINT STENCIL LETTERING IN WHITE. USE OWNER'S TEMPLATE FOR LETTERING (1-"RESERVED"; 1-"30 MIN. LOADING ZONE").
- 7 PAINT 8' X 12" STOP BAR AND "STOP" LETTERING IN WHITE. USE OWNER'S TEMPLATE FOR LETTERING.
- 8 PAINT RIGHT TURN ARROW IN WHITE. USE OWNER'S TEMPLATE.
- 9 RELOCATE 9 EXT'G CONCRETE WHEEL STOPS TO THE NORTH SIDE OF THE WEST PORTION OF THE PARKING LOT STALLS. INSTALL AT THE EDGE OF THE ASPHALT WITH "DURAL" EPOXY BONDING AGENT, OR OWNER APPROVED EQUAL FROM ODOT'S QPL. EXT'G WHEEL STOPS WILL BE LOCATED IN AN ADA STALL ON THE SOUTH WEST PORTION OF THE LOT. COORDINATE WITH O.A.R..

| | |
|------------|---------------|
| Drawn By: | MSB |
| Checked: | HWK |
| Project #: | N/A |
| Date: | March 3, 2018 |
| Rev. #: | Date: |
| # | |

SHEET TITLE
W. PARK TERRACE
 LOT#: 3234

SHEET #
C1.6