

- LEGEND**
- FURNITURE TO BE PURCHASED
SEE SPEC SECTION 12000
 - EXISTING FURNITURE / NIC
 - ▣ FLOOR BOX, SHOWN FOR
REFERENCE ONLY



HNTB Oregon Architecture, P.C.
 One Bunker Hill
 620 West Fifth Street, Suite 1000
 Los Angeles, CA 90071
 (213) 403-1000 / Fax (213) 403-1001

STUDENT SUCCESS CENTER
 OREGON STATE UNIVERSITY
 CORVALLIS, OREGON



**FF&E
 BIDSET**

DATE	8/18/2012	
ISSUED FOR	FF&E BIDSET	
PROJECT NO.	48425	
DRAWN BY		
CHECKED BY		
APPROVED BY		
#	DATE	DESCRIPTION


SHEET TITLE & NUMBER
 FURNITURE PLAN -
 FIRST FLOOR

A901

Copyright HNTB 2012

FIRST FLOOR FURNITURE PLAN
 1/8" = 1'-0"

EXHIBIT F

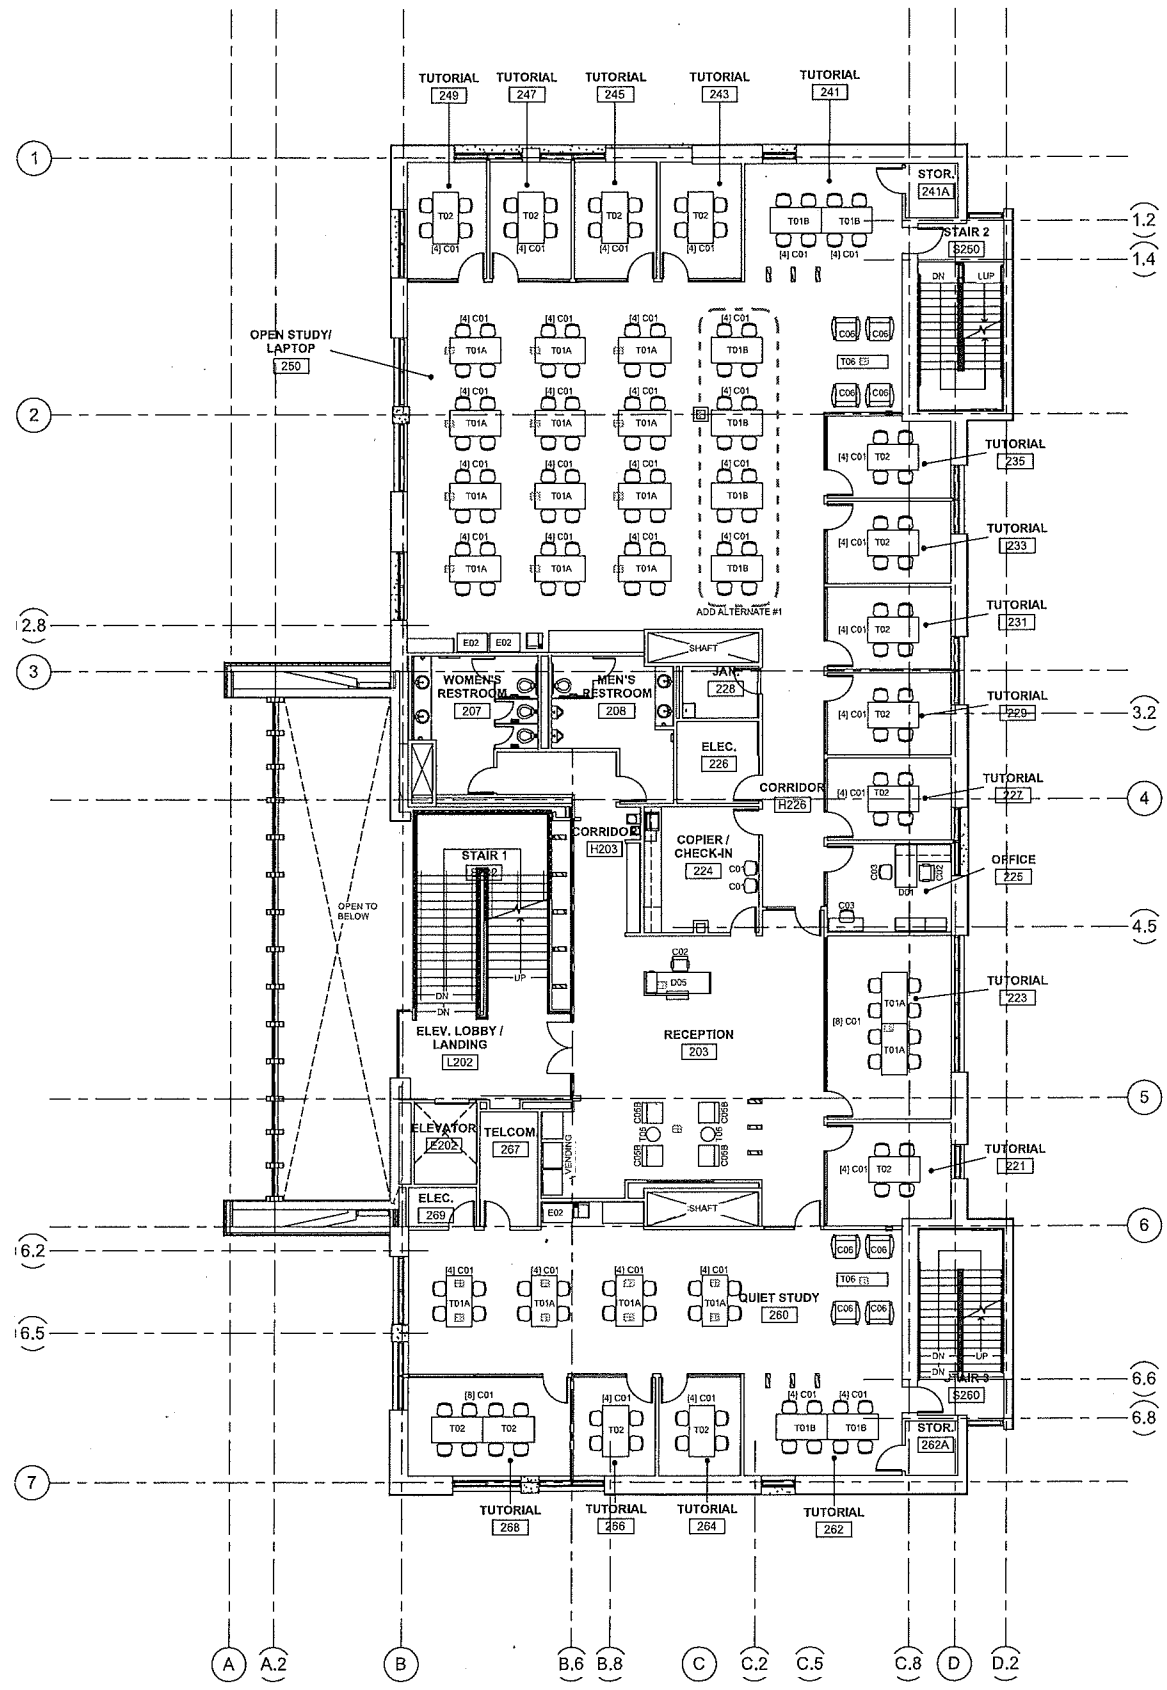

- LEGEND**
- FURNITURE TO BE PURCHASED
SEE SPEC SECTION 12000
 - EXISTING FURNITURE / NIC
 - ▭ FLOOR BOX, SHOWN FOR
REFERENCE ONLY

HNTB

HNTB Oregon Architecture, P.C.
 One Banker Hill
 601 West Fifth Street, Suite 1000
 Los Angeles, CA 90011
 (213) 403-9000 / Fax (213) 403-1001

STUDENT SUCCESS CENTER
 OREGON STATE UNIVERSITY
 CORVALLIS, OREGON



**FF&E
 BIDSET**

DATE	6/18/2012	
ISSUED FOR	FF&E BIDSET	
PROJECT NO.	44426	
DRAWN BY		
CHECKED BY		
APPROVED BY		
#	DATE	DESCRIPTION


SHEET TITLE & NUMBER
 FURNITURE PLAN -
 SECOND FLOOR

A902

Copyright HNTB 2012

1 SECOND FLOOR FURNITURE PLAN
 1/8" = 1'-0"



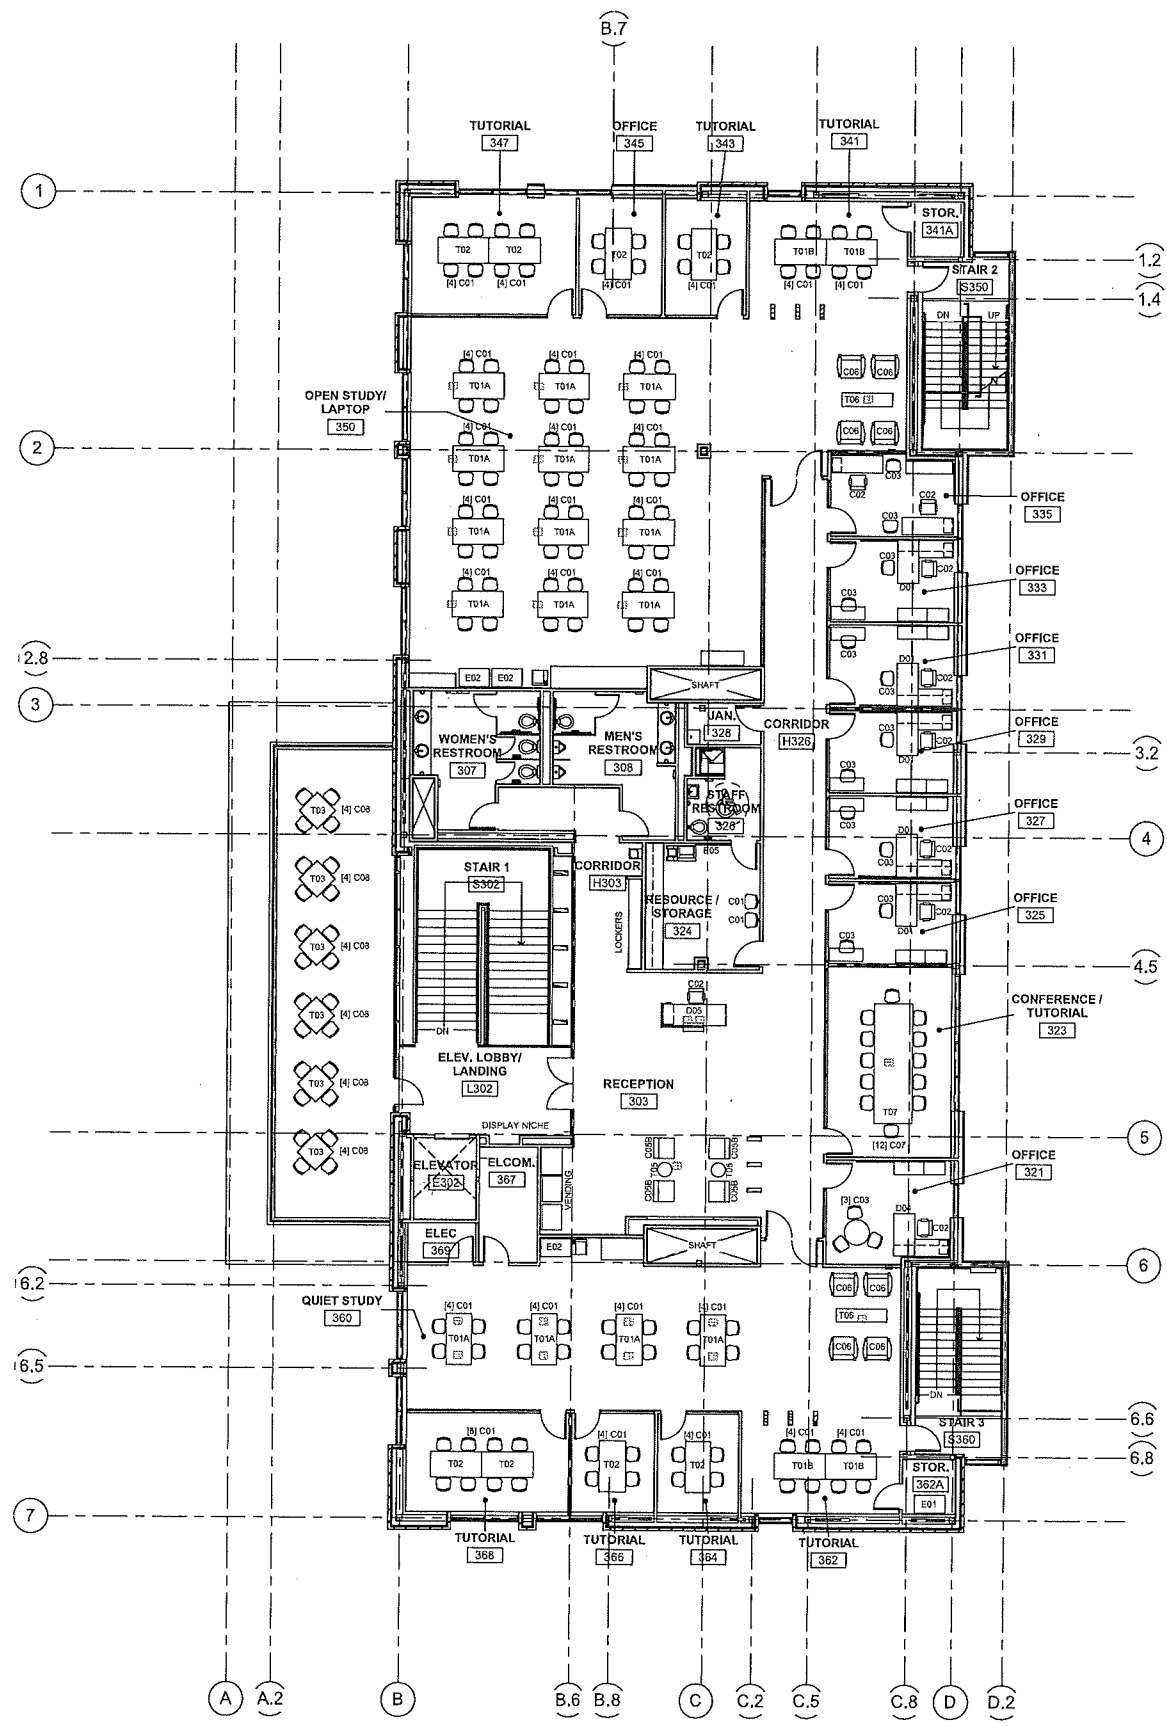

- LEGEND**
- FURNITURE TO BE PURCHASED
SEE SPEC SECTION 12000
 - EXISTING FURNITURE / NIC
 - ▣ FLOOR BOX, SHOWN FOR
REFERENCE ONLY

HNTB

HNTB Oregon Architecture, P.C.
One Sunnier Hill
601 West Fifth Street, Suite 1000
Los Angeles, CA 90071
(213) 403-0000 / Fax (213) 403-0001

STUDENT SUCCESS CENTER
OREGON STATE UNIVERSITY
CORVALLIS, OREGON



**FF&E
BIDSET**

DATE	6/18/2012	
ISSUED FOR:	FFE BIDSET	
PROJECT NO.	48425	
DRAWN BY		
CHECKED BY		
APPROVED BY		
#	DATE	DESCRIPTION

SHEET TITLE & NUMBER
FURNITURE PLAN -
THIRD FLOOR

A903

Copyright HNTB 2012

1 THIRD FLOOR FURNITURE PLAN
1/8" = 1'-0"

