

PROFESSIONAL SCHOOLS BUILDING

PHASE 1

EDUCATION

PORTLAND STATE UNIVERSITY

PORTLAND OREGON

DRAWING INDEX

GENERAL

ARCHITECTURAL DRAWINGS:

A1	TITLE SHEET
A2	EXISTING SITE AND DEMOLITION PLAN
A3	SITE PLAN AND DETAILS
A4	FIRST & SECOND FLOOR PLANS
A5	DOOR & FINISH SCHEDULES - FIRST & SECOND FLOOR
A6	THIRD FLOOR PLAN
A7	DOOR & FINISH SCHEDULES - THIRD FLOOR
A8	FOURTH FLOOR PLAN
A9	DOOR & FINISH SCHEDULES - FOURTH FLOOR
A10	FIFTH FLOOR PLAN
A11	DOOR & FINISH SCHEDULES - FIFTH FLOOR
A12	SIXTH FLOOR PLAN
A13	DOOR & FINISH SCHEDULES - SIXTH FLOOR # PENTHOUSE
A14	(NOT USED)
A15	(NOT USED)
A16	PENTHOUSE & ROOF PLAN
A17	REFLECTED CEILING PLAN - SECOND FLOOR
A18	REFLECTED CEILING PLANS - THIRD & FOURTH FLOORS
A19	REFLECTED CEILING PLANS - FIFTH & SIXTH FLOORS
A20	(NOT USED)
A21	WEST ELEVATION AND WINDOW ELEVATIONS
A22	NORTH ELEVATION
A23	SOUTH ELEVATION
A24	EAST ELEVATION
A25	BUILDING SECTIONS
A26	BUILDING SECTIONS
A27	WALL SECTIONS & DETAILS
A28	WALL SECTIONS & DETAILS
A29	WALL SECTIONS & DETAILS
A30	ROOF DETAILS
A31	(NOT USED)
A32	ELEVATOR MACHINE ROOM DETAILS
A33	EXTERIOR DOOR, WINDOW & SKYLIGHT DETAILS
A34	EXTERIOR DOOR, WINDOW & SKYLIGHT DETAILS
A35	EXTERIOR DOOR, WINDOW & SKYLIGHT DETAILS
A36	SKYLIGHT DETAILS
A37	RELIGHT ELEVATIONS & DETAILS
A38	PARTITION & DOOR FRAME DETAILS
A39	DOOR FRAME & MISC. DETAILS
A40	ENLARGED CORE PLANS
A41	ENLARGED ROOM PLANS & ELEVATIONS
A42	STAIR & ELEVATOR SHAFT SECTIONS
A43	STAIR SECTIONS & DETAILS
A44	STAIR & RAIL DETAILS
A45	METAL LADDERS & MISC. DETAILS
A46	TERRACE & BRICK PAVER DETAILS
A47	METAL CLADDING & FLASHING DETAILS
A48	MISCELLANEOUS DETAILS
B-1	BRIDGE PLAN & SECTIONS
B-2	BRIDGE DETAILS
C-1	CABINET INSTALLATION DRAWINGS
C-2	CABINET INSTALLATION DRAWINGS
C-3	CABINET INSTALLATION DRAWINGS
T-1	ELEVATOR MACHINE ROOMS & HOISTWAYS
T-2	ELEVATOR ENTRANCE DETAILS

STRUCTURAL DRAWINGS:

S0	TITLE SHEET
S1	GENERAL NOTES & TYPICAL DETAILS
S2	FOUNDATION & FIRST FLOOR FRAMING PLAN
S3	SECOND FLOOR FRAMING, SLAB & BEAM SCHEDULE
S4	THIRD FLOOR FRAMING PLAN
S5	FOURTH FLOOR FRAMING PLAN
S6	FIFTH FLOOR FRAMING PLAN
S7	SIXTH FLOOR FRAMING PLAN
S8	(NOT USED)
S9	ROOF FRAMING PLAN
S10	PENTHOUSE ROOF FRAMING PLAN
S11	WALL ELEVATIONS
S12	WALL ELEVATIONS
S13	BRIDGE DETAILS & SECTIONS
S14	BRIDGE DETAILS & SECTIONS
S15	FOUNDATION AND RETAINING WALL SECTIONS
S16	PRECAST STAIR DETAILS & SECTIONS
S17	SECTIONS

CHANGE ORDER DWGS 1,2,3 & 4

MECHANICAL

MECHANICAL DRAWINGS:


M0	TITLE SHEET
M1	SITE PLAN & LEGEND
M2	FIRST & SECOND FLOOR PLANS - PLUMBING
M3	THIRD FLOOR PLAN - PLUMBING
M4	FOURTH FLOOR PLAN - PLUMBING
M5	FIFTH FLOOR PLAN - PLUMBING
M6	SIXTH FLOOR PLAN - PLUMBING
M7	(NOT USED)
M8	PENTHOUSE & ROOF PLAN - PLUMBING
M9	FIRST & SECOND FLOOR PLANS - HVAC
M10	THIRD FLOOR PLAN - HVAC
M11	FOURTH FLOOR PLAN - HVAC
M12	FIFTH FLOOR PLAN - HVAC
M13	SIXTH FLOOR PLAN - HVAC
M14	(NOT USED)
M15	PENTHOUSE & ROOF PLAN - HVAC
M16	SECTIONS/DETAILS
M17	CORE PLANS - HVAC
M18	(NOT USED)
M19	DETAILS & DIAGRAMS - PLUMBING
M20	SECTIONS & DETAILS - HVAC
M21	DETAILS - HVAC
M22	FLOW DIAGRAMS - HVAC
M23	SCHEDULES
M24	CONTROL DIAGRAMS

ELECTRICAL

ELECTRICAL DRAWINGS:

E0	TITLE SHEET
E1	ELECTRICAL SITE PLAN
E2	FIRST AND SECOND FLOOR LIGHTING PLANS
E3	FIRST AND SECOND FLOOR POWER PLANS
E4	THIRD FLOOR LIGHTING AND POWER PLANS
E5	FOURTH FLOOR LIGHTING AND POWER PLANS
E6	FIFTH FLOOR LIGHTING AND POWER PLANS
E7	SIXTH FLOOR LIGHTING AND POWER PLANS
E8	(NOT USED)
E9	PENTHOUSE POWER AND LIGHTING PLANS
E10	(NOT USED)
E11	PANEL SCHEDULES
E12	DETAILS
E13	ONE-LINE DIAGRAMS
E14	POWER RISER DIAGRAM

VICINITY MAP

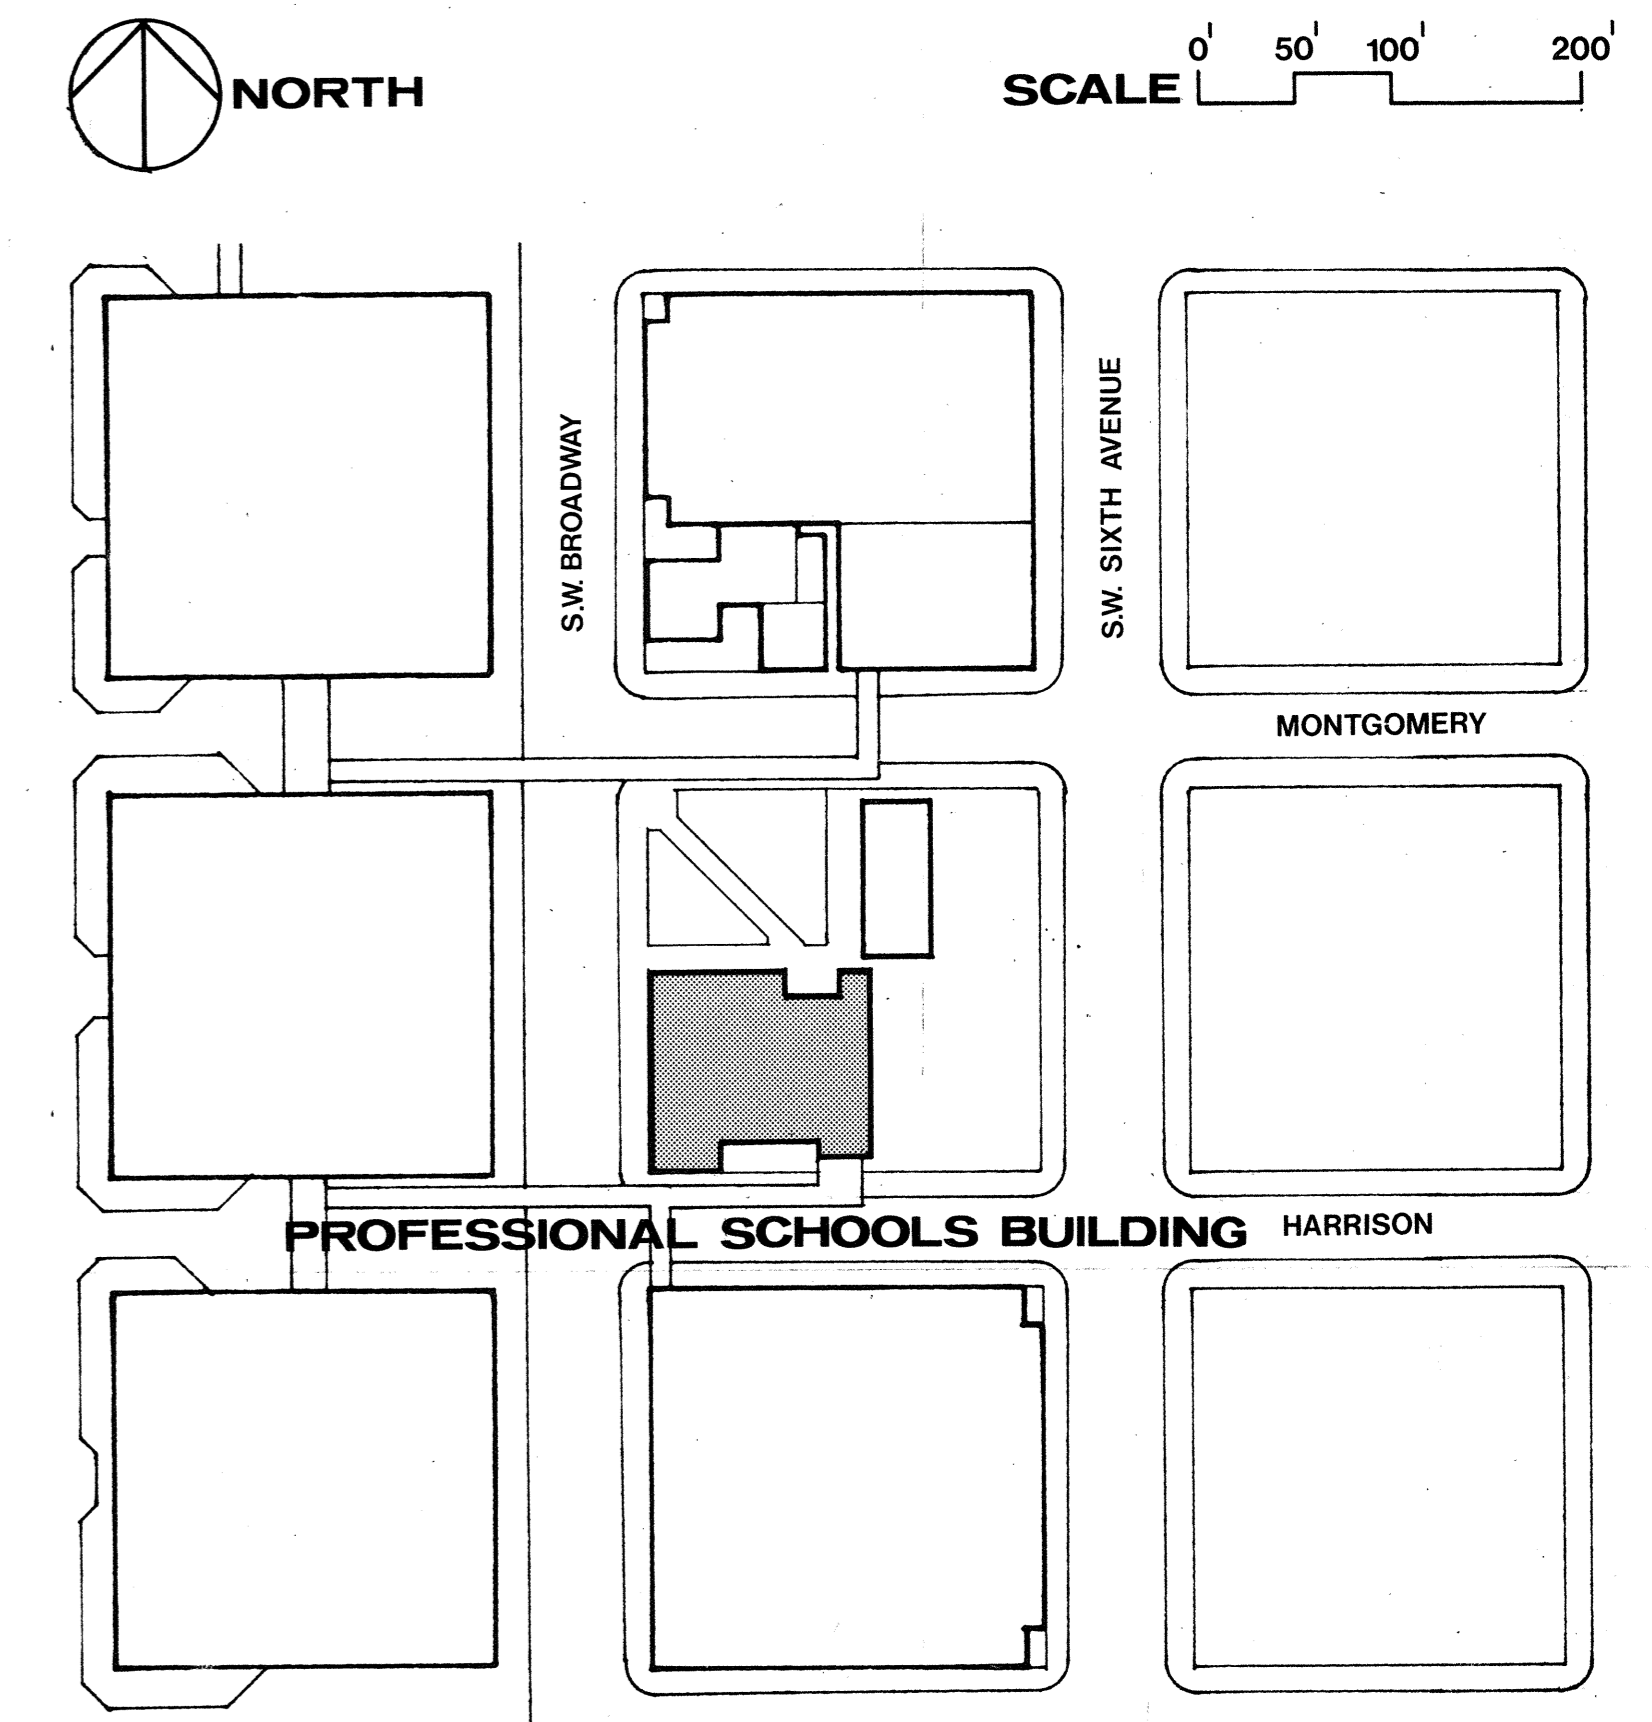

CAMPBELL · YOST · GRUBE P.C.

KPFF CONSULTING ENGINEERS

C.W. TIMMER ASSOCIATES INC. CONSULTING ENG.

LANGTON, MEHLIG AND ASSOCIATES

WARNER, WALKER AND MACY P.C.

LERCH, BATES AND ASSOCIATES INC.

TOWNE, RICHARDS AND CHAUDIERE INC.

ARCHITECTS

STRUCTURAL ENGINEERS

MECHANICAL ENGINEERS

ELECTRICAL ENGINEERS

LANDSCAPE ARCHITECTS

ELEVATOR CONSULTING ENGINEERS

ACOUSTICAL CONSULTANTS

STRUCTURAL S-0