

NOTE:
Project info only! not verified These are provided as general information only: The drawings were created from project drawings & information only. They have not been field verified for accuracy, completeness, or compliance to current standards. This may have an effect on OSU planners, PMs, CMs, outside contractors, or others who might use the drawing as a guide for projecting required material.

CAUTION
 THIS DRAWING IS
 GENERAL IN NATURE AND
 IS FOR REFERENCE ONLY.

Drawing Name
 0194_0



OSU
 Oregon State
 UNIVERSITY

AVERY HOUSE
 0194 [AVLG]
 1030 SW Madison Ave.

**BASEMENT
 FLOOR**

SCALE:
 NTS


OSU FREE ACCESS INFORMATION

DATE	Drawn	QC
2013	EAS	

REVISION DESCRIPTION
A Standardize Drawing to updated Layers, Text, & TB

FACILITIES RECORD DRAWING
Drawn: August 2, 2013 Checked: February 7, 2013 Created: August 2, 2013 Project: OSU Package: 038663 Paper Size: 11x17 Device: None Plotter: ...

SHEET #: **1**
 OF: **3**

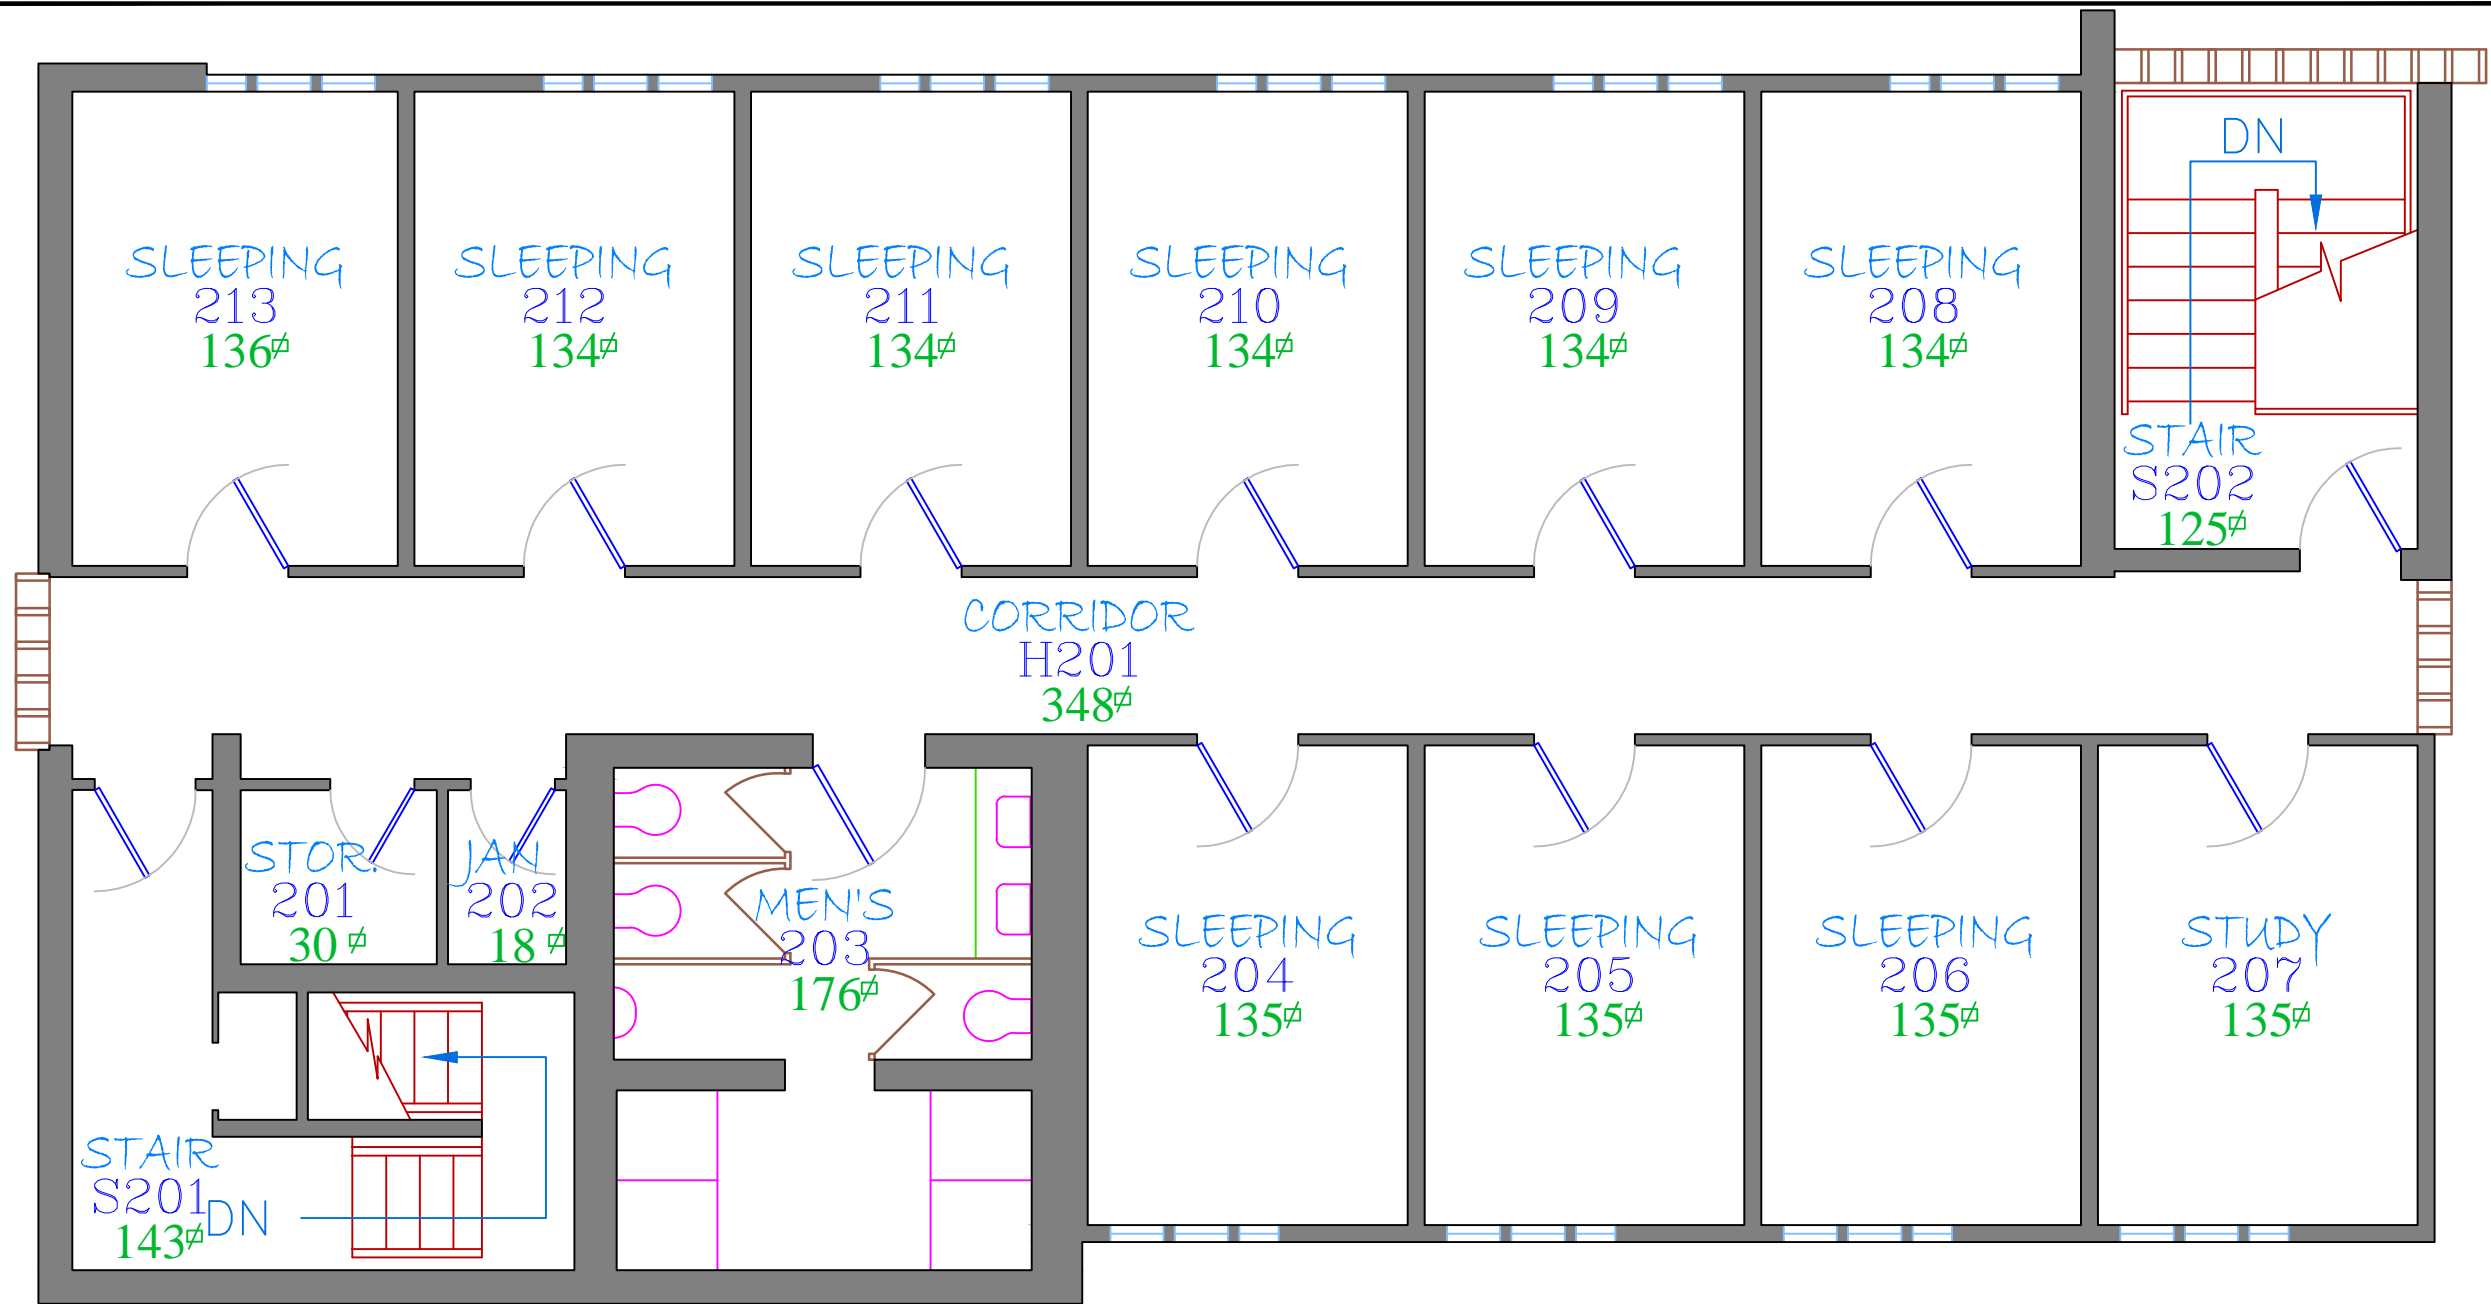

CAUTION
THIS DRAWING IS
GENERAL IN NATURE AND
IS FOR REFERENCE ONLY.

NOTE:
Project info only! not verified These are provided as general information only: The drawings were created from project drawings & information only. They have not been field verified for accuracy, completeness, or compliance to current standards. This may have an effect on OSU planners, PMs, CMs, outside contractors, or others who might use the drawing as a guide for projecting required material.

Drawing Name
0194_2



AVERY HOUSE
0194 [AVLG]
1030 SW Madison Ave.

SECOND FLOOR


SCALE:
NTS

DATE	Drawn	QC
2013	EAS	
REVISION DESCRIPTION		
A	Standardize Drawing to Updated Layers, Text, & TB	


FACILITIES RECORD DRAWING
 Created: August 2, 2013
 Last saved: February 7, 2013
 Plotted: August 2, 2013
 Plot scale: 0.386663
 Paper size: 11x17
 Device: None
 Plot style: ...

SHEET #: 3
OF: 3

OSU FREE ACCESS INFORMATION

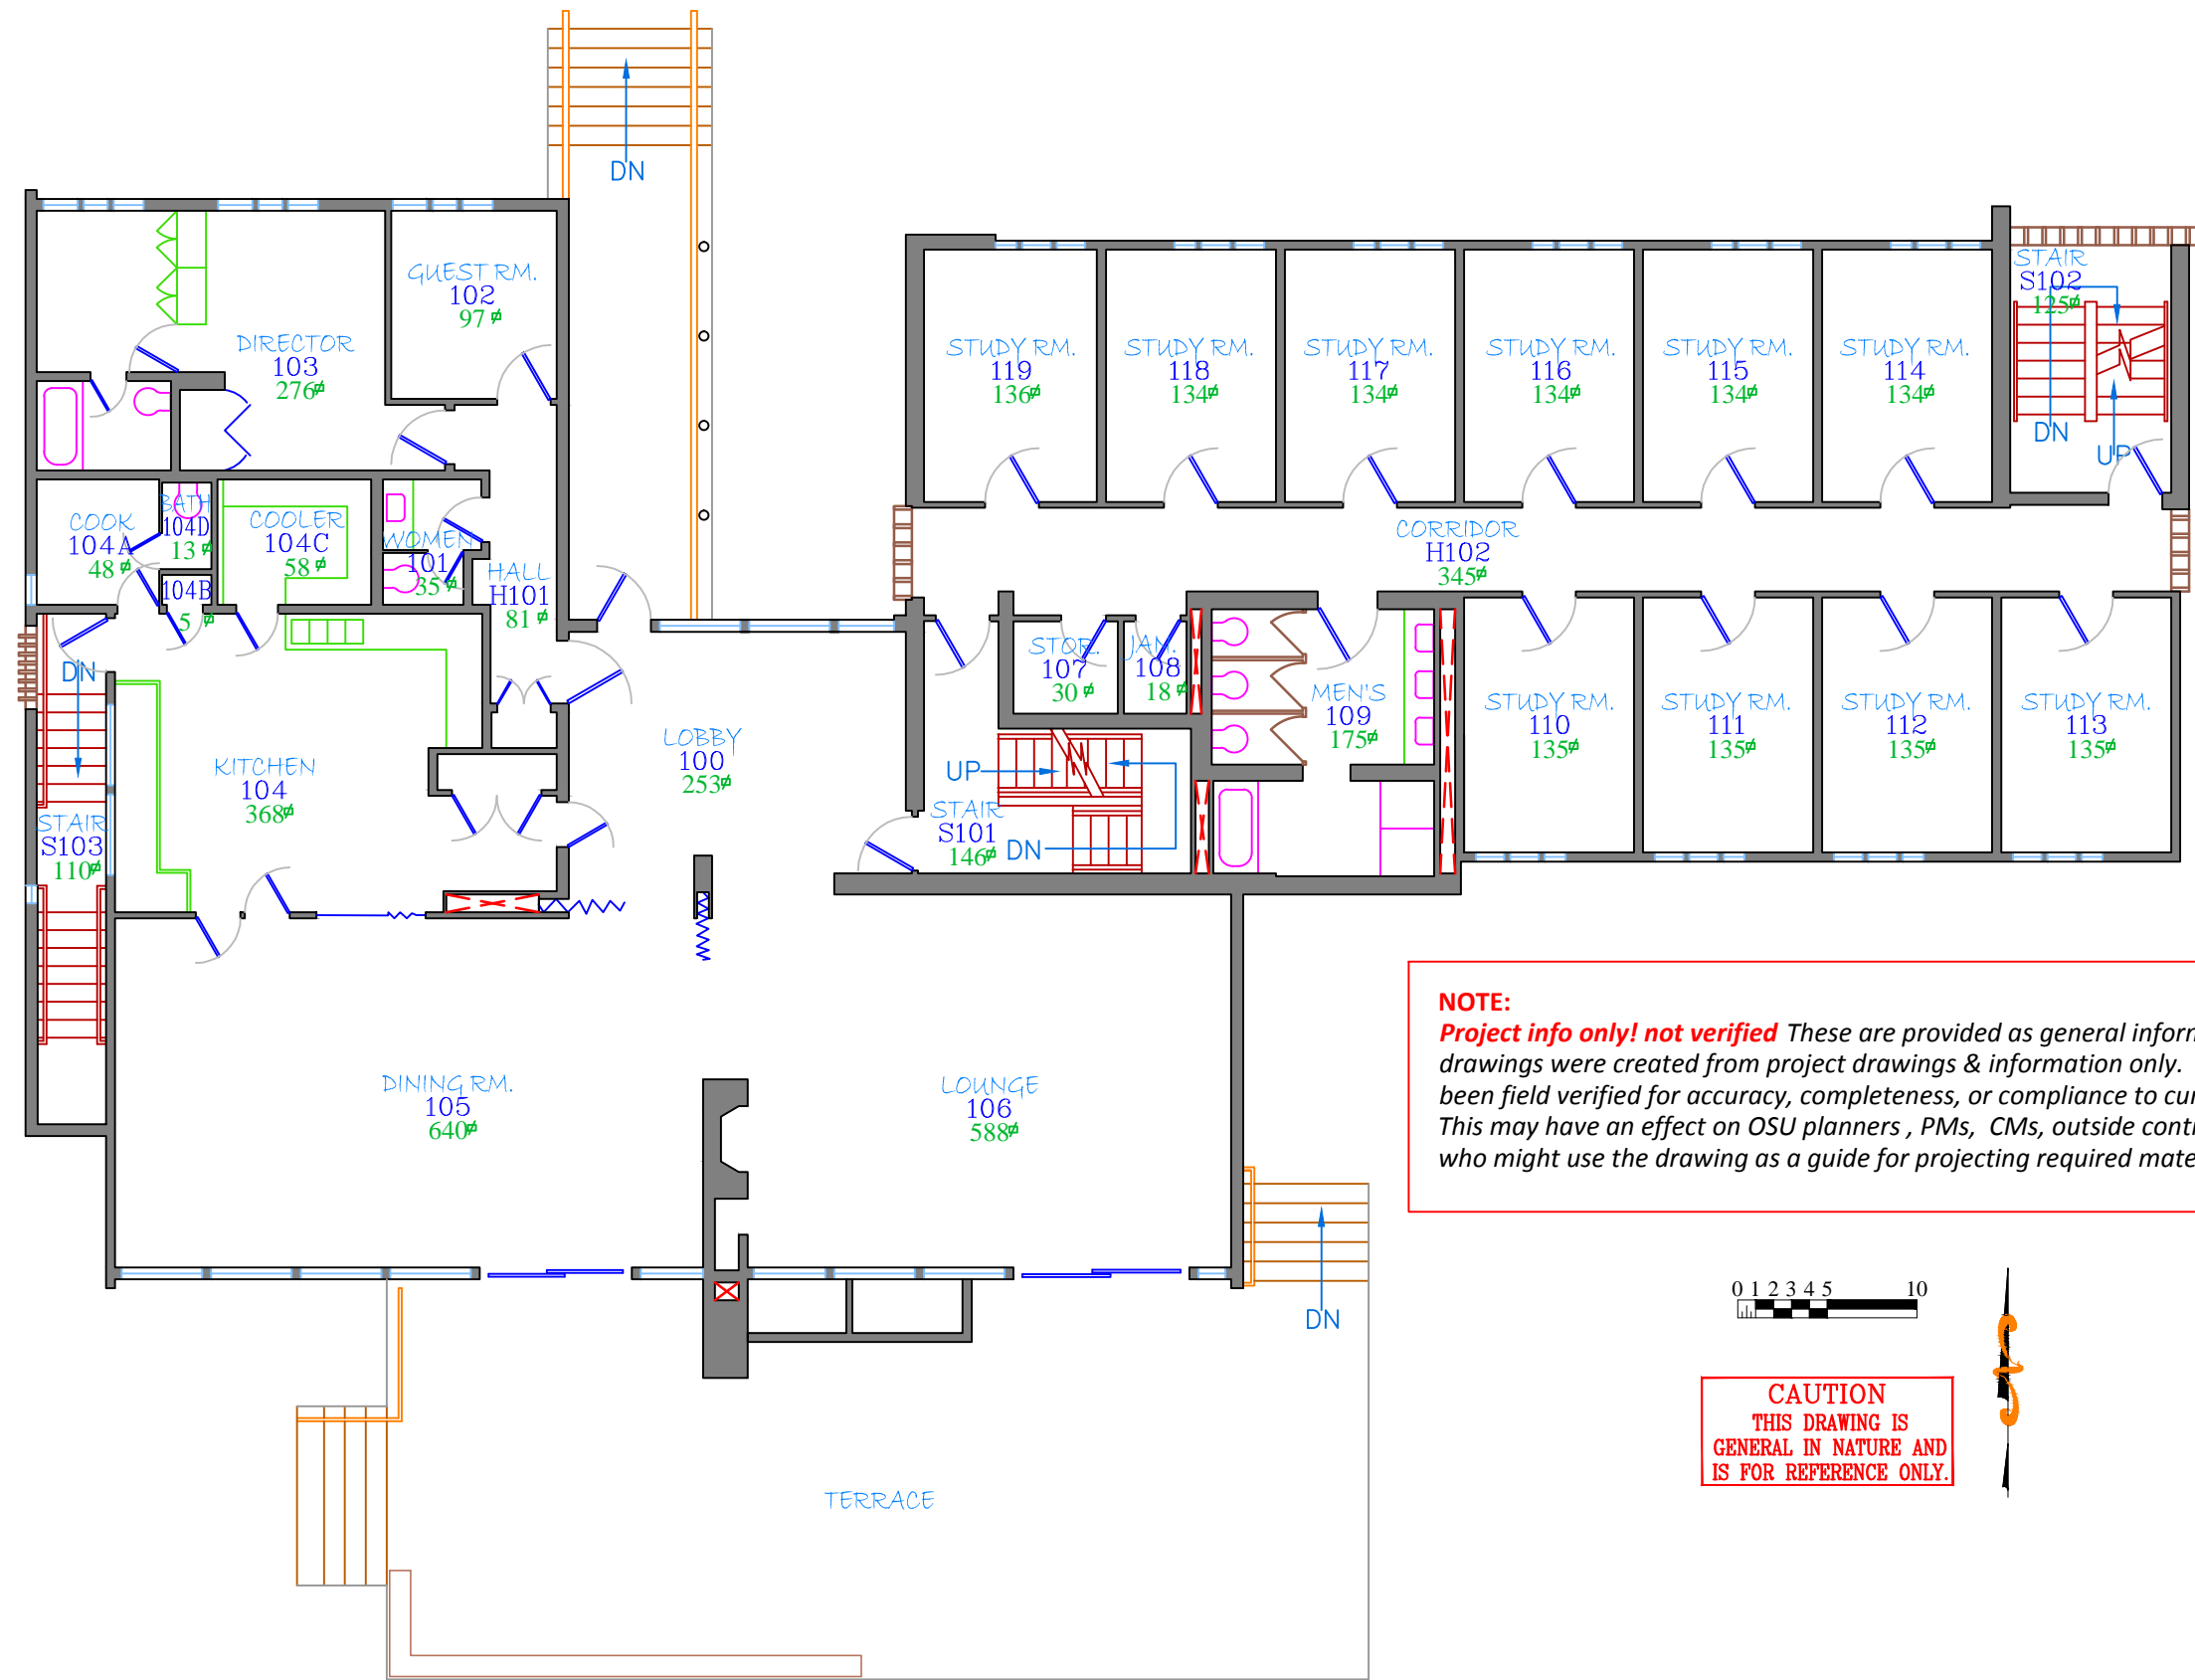

NOTE:
Project info only! not verified These are provided as general information only: The drawings were created from project drawings & information only. They have not been field verified for accuracy, completeness, or compliance to current standards. This may have an effect on OSU planners, PMs, CMs, outside contractors, or others who might use the drawing as a guide for projecting required material.

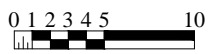

CAUTION
 THIS DRAWING IS
 GENERAL IN NATURE AND
 IS FOR REFERENCE ONLY.

DATE	Drawn	QC
	EAS	

REV	REVISION DESCRIPTION
A	Standardize Drawing to Updated Layers, Text, & TB

FACILITIES RECORD DRAWING	
Drawn by:	frankiv
Last saved:	August 2, 2013
Created:	February 6, 2013
Plotted:	August 2, 2013
Checked:	frankiv
Per scale:	0.386663
Plot size:	11x17
Device:	None
Plot style:	...

OSU FREE ACCESS INFORMATION