




OSU FREE ACCESS INFORMATION

DATE	Drawn	QC
9/15/10	TLB	VCF
1/25/11	EAS	VCF
11/9/12	EAS	VCF
7/3/2013	EMR	VCF
10/28/13	SS	VCF

REVISION	DESCRIPTION
H	Field Verification, Standard & TB Update
H.1	Final Audit, Updates, Added FV note & disclaimer
H.2	TB, Text, & Layer Update
H.3	AM update to Room, Use&Numbers
H.4	Prepped for AM-CAD integration

FACILITIES RECORD DRAWING	DATE	BY	APP
Swidley	January 8, 2019		
Janney	April 26, 2017		
Perkins	August 20, 2019		
Chapman	03/28/2016		
Perkins	11/17		
Perkins			

File path: S:\ACAD\CAD\Bookplan\Withycombe_Hall\Withy-0075\0075_1.dwg

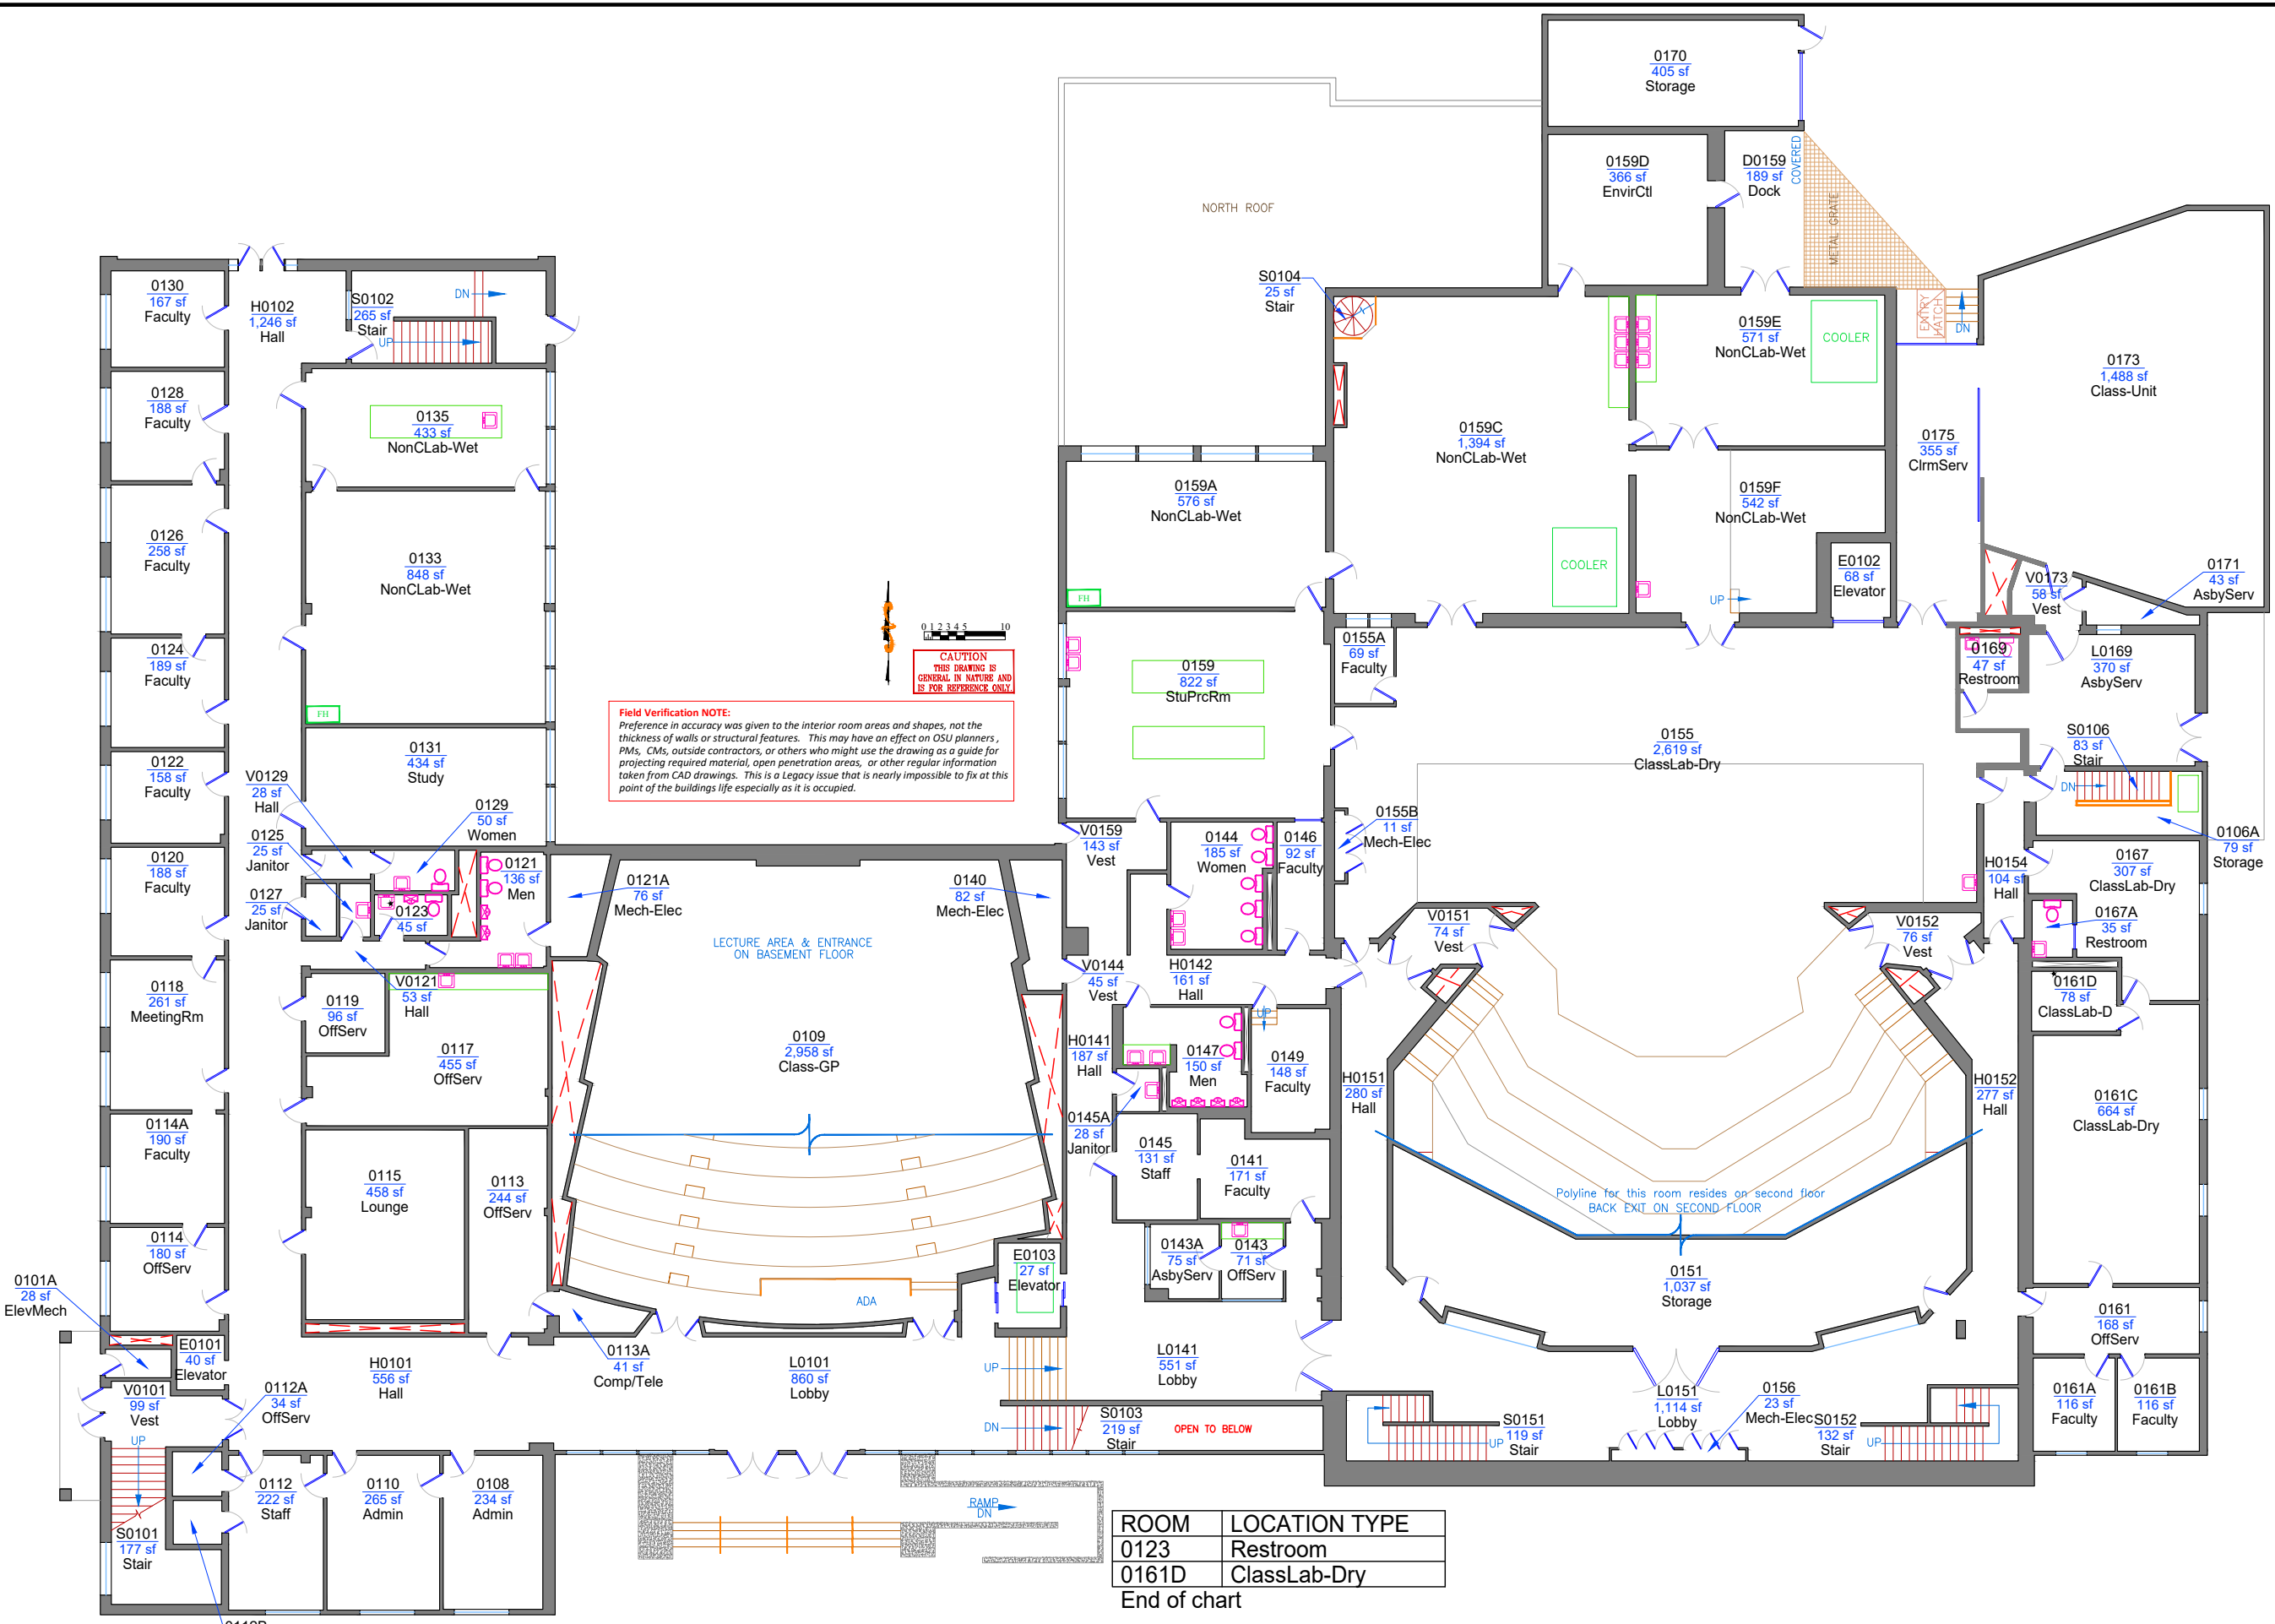

Field Verification NOTE:
Preference in accuracy was given to the interior room areas and shapes, not the thickness of walls or structural features. This may have an effect on OSU planners, PMs, CMs, outside contractors, or others who might use the drawing as a guide for projecting required material, open penetration areas, or other regular information taken from CAD drawings. This is a Legacy issue that is nearly impossible to fix at this point of the buildings life especially as it is occupied.

CAUTION
THIS DRAWING IS GENERAL IN NATURE AND IS FOR REFERENCE ONLY.

ROOM	LOCATION TYPE
0123	Restroom
0161D	ClassLab-Dry

End of chart




DATE	Drawn	QC
9.15.10	TJB	VCF
1.25.11	DFE	
1.31.12	EAS	VCF
7.9.13	EMM	VCF
10.25.13	SS	VCF

REVISION	DESCRIPTION
E	Field Verification, Standard & TB Updates
E.1	AM Updates, Added TV Note & Disclaimer
E.2	TB, Text, Layer Update
E.3	AM Updates to Room Use & Number
E.4	Prepped for AIA-CAD integration

FACILITIES RECORD DRAWING	DATE	BY	APP'D
Sketch	1/26/2019		
Layout	4/26/2017		
Print	8/20/2019		
Plot	03/26/2023		
Plot size	11x17		
Plot scale	1"=20'		

OSU FREE ACCESS INFORMATION

SHEET # 3
OF 5

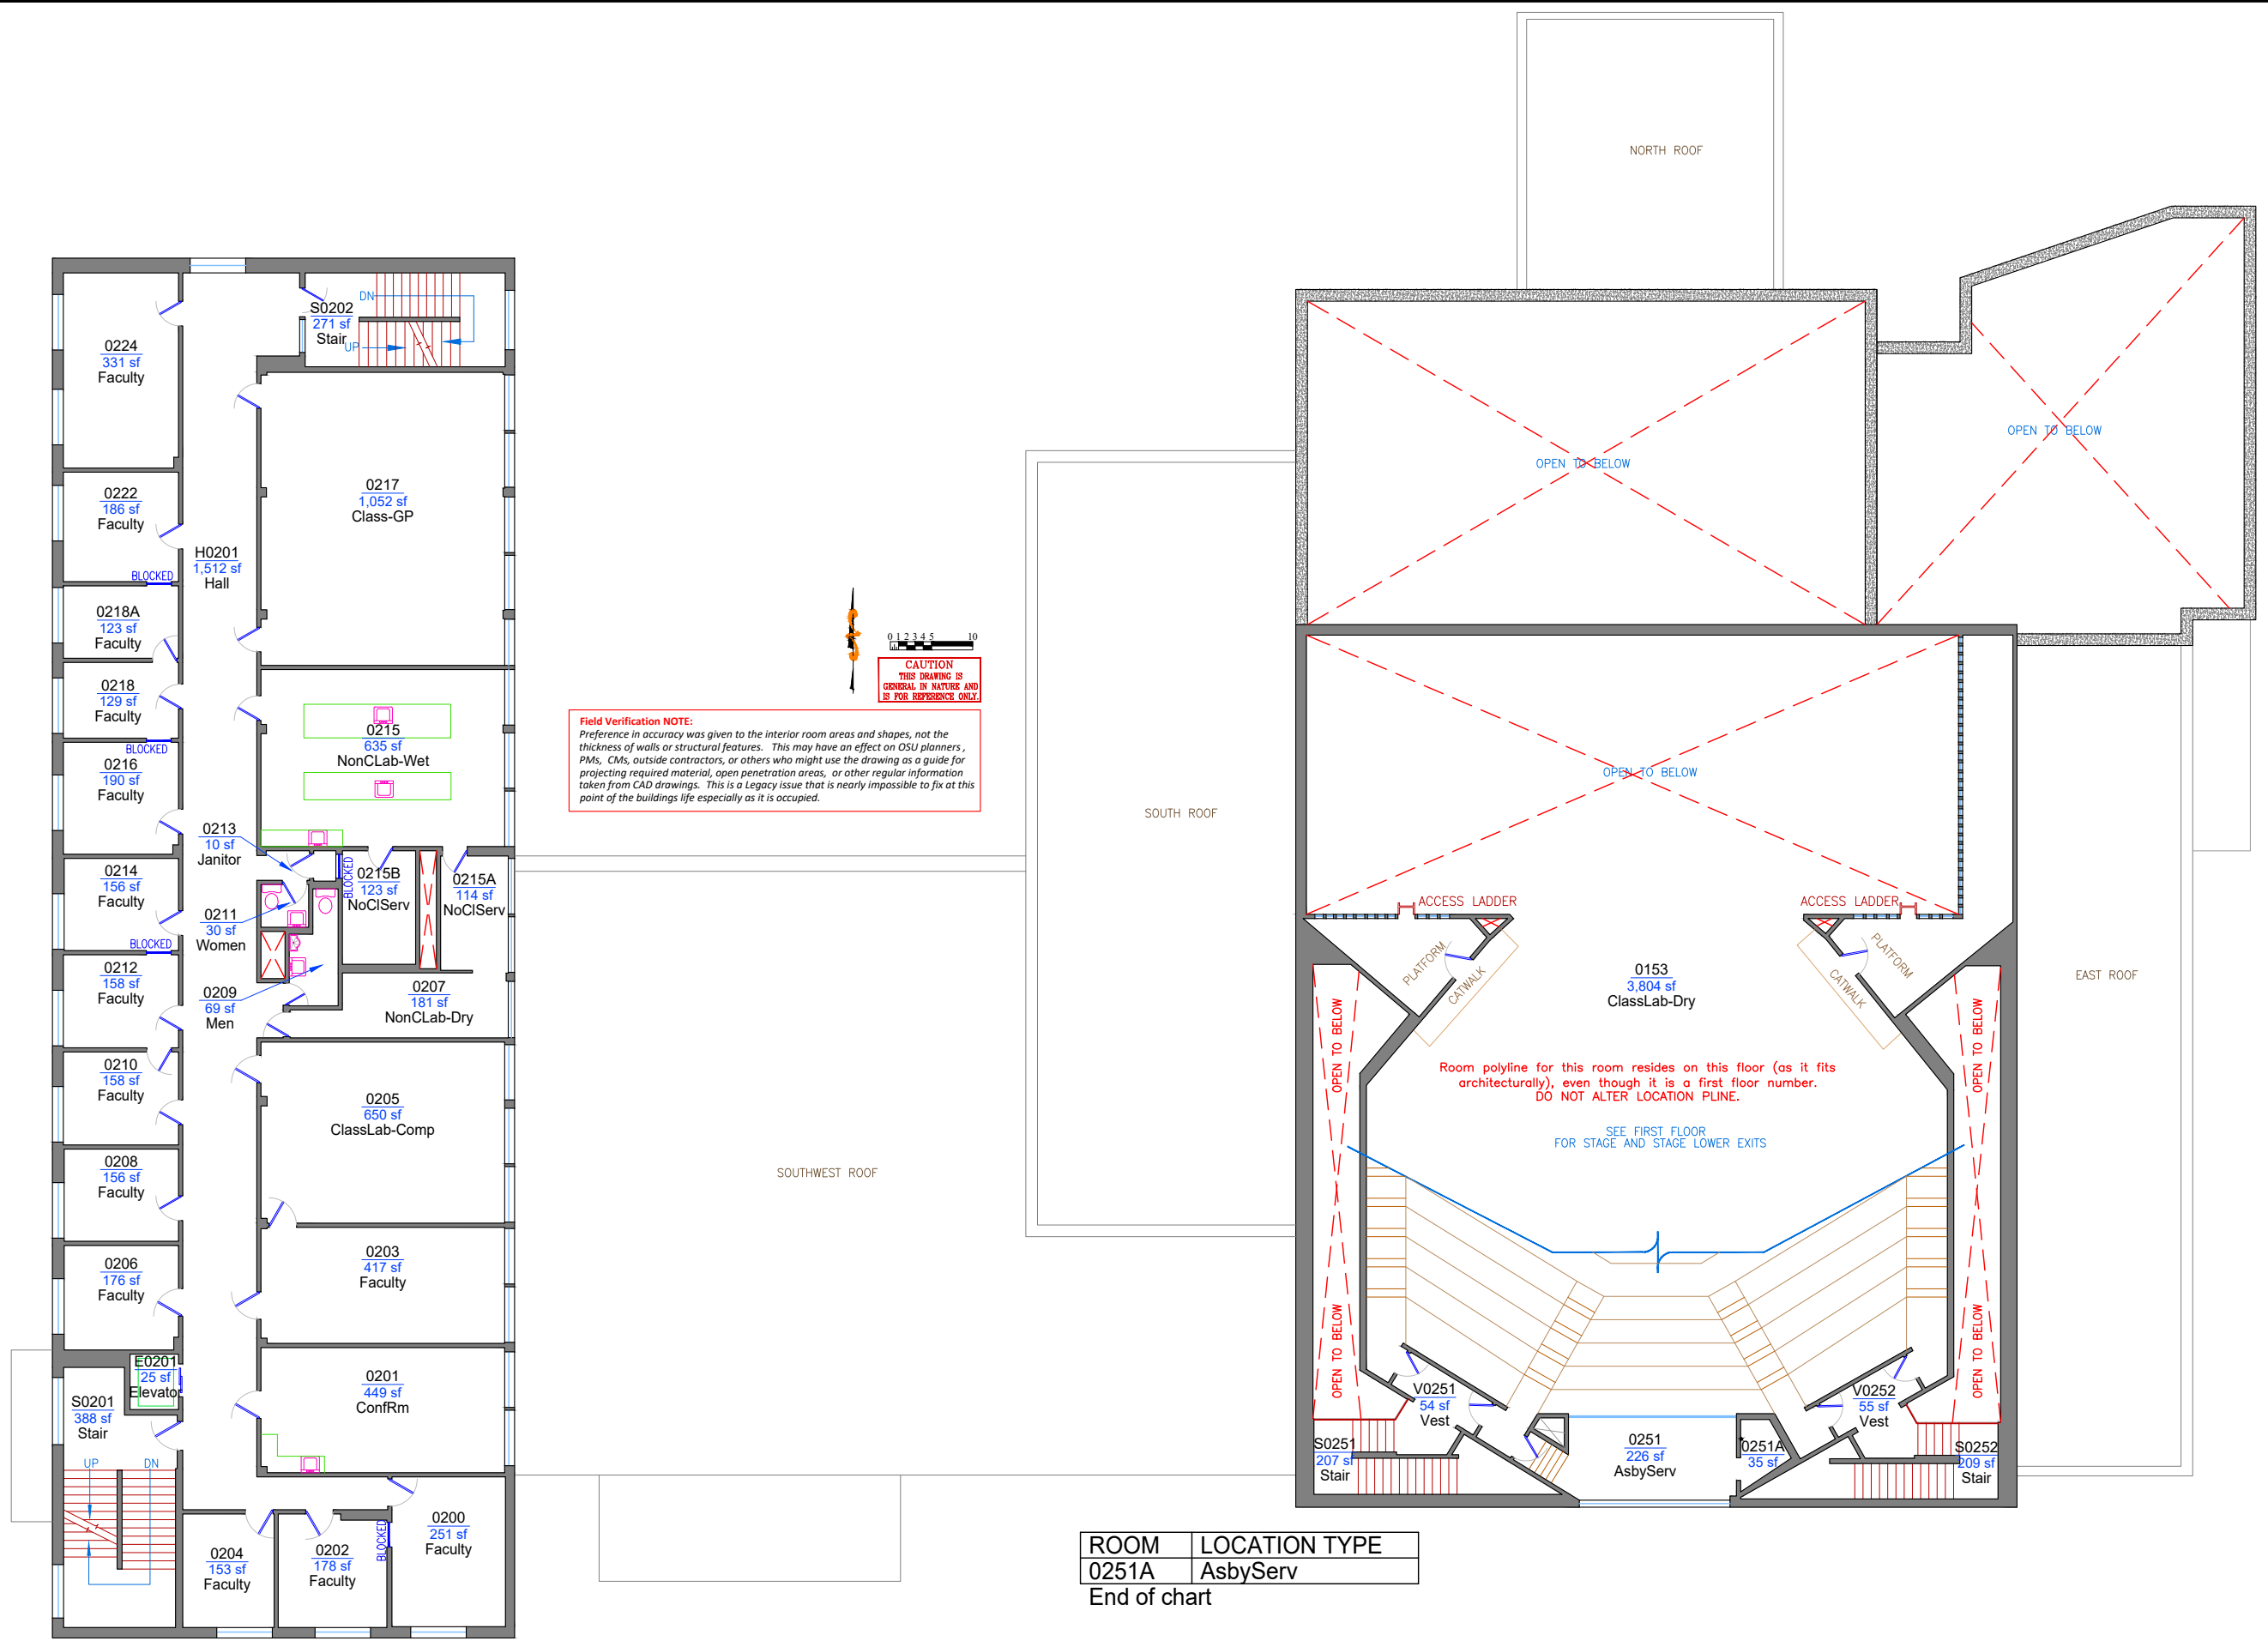

Field Verification NOTE:
Preference in accuracy was given to the interior room areas and shapes, not the thickness of walls or structural features. This may have an effect on OSU planners, PMs, CMs, outside contractors, or others who might use the drawing as a guide for projecting required material, open penetration areas, or other regular information taken from CAD drawings. This is a Legacy issue that is nearly impossible to fix at this point of the buildings life especially as it is occupied.

CAUTION
THIS DRAWING IS
GENERAL IN NATURE AND
IS FOR REFERENCE ONLY.

ROOM	LOCATION TYPE
0251A	AsbyServ

End of chart



DATE	DESCRIPTION	QC
9.15.10	TUB VCF	
1.25.11	VCF	
11.09.12	EAS VCF	
7.9.13	BMR VCF	
10.25.13	SS VCF	

DATE	DESCRIPTION	QC
9.15.10	TUB VCF	
1.25.11	VCF	
11.09.12	EAS VCF	
7.9.13	BMR VCF	
10.25.13	SS VCF	


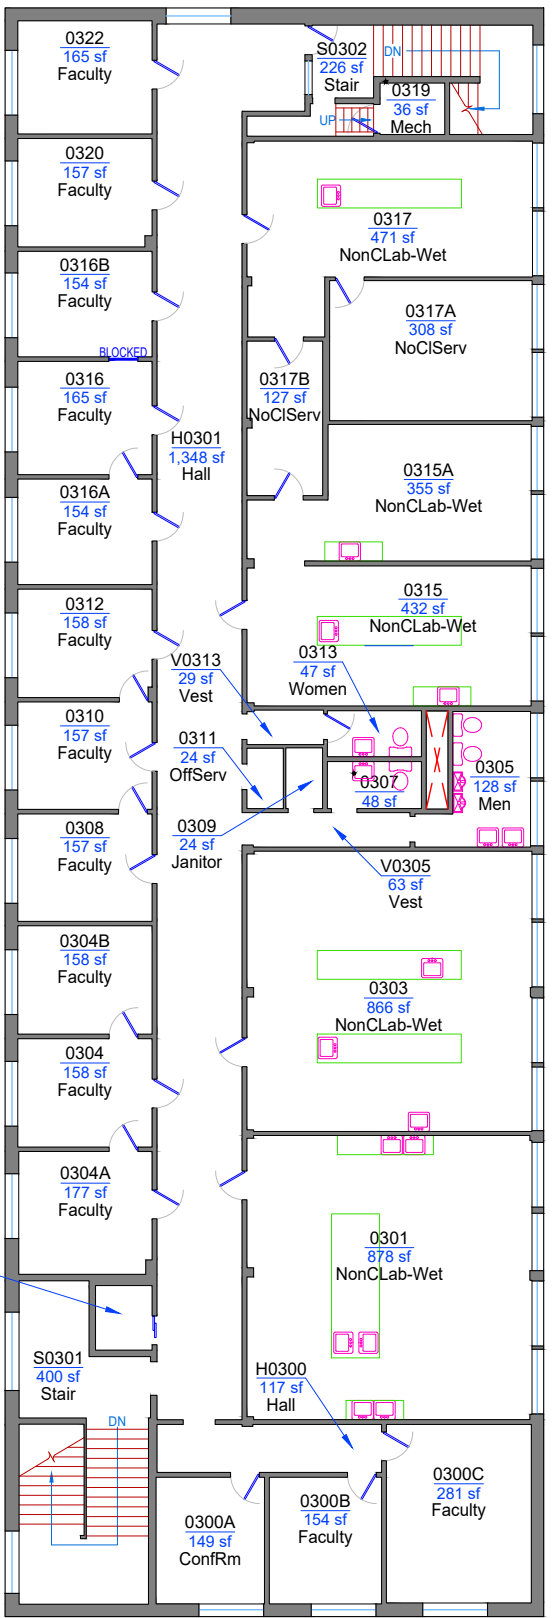

Field Verification NOTE:
Preference in accuracy was given to the interior room areas and shapes, not the thickness of walls or structural features. This may have an effect on OSU planners, PMs, CMs, outside contractors, or others who might use the drawing as a guide for projecting required material, open penetration areas, or other regular information taken from CAD drawings. This is a Legacy issue that is nearly impossible to fix at this point of the buildings life especially as it is occupied.

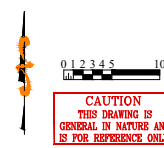


CAUTION
THIS DRAWING IS
GENERAL IN NATURE AND
IS FOR REFERENCE ONLY.




ROOM	LOCATION TYPE
0307	Restroom
0319	Mech-Elec

End of chart

 

Field Verification NOTE:
 Preference in accuracy was given to the interior room areas and shapes, not the thickness of walls or structural features. This may have an effect on OSU planners, PMs, CMs, outside contractors, or others who might use the drawing as a guide for projecting required material, open penetration areas, or other regular information taken from CAD drawings. This is a Legacy issue that is nearly impossible to fix at this point of the buildings life especially as it is occupied.

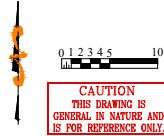

CAUTION
 THIS DRAWING IS
 GENERAL IN NATURE AND
 IS FOR REFERENCE ONLY

OSU FREE ACCESS INFORMATION

SHEET # **5**
 OF **5**

FACILITIES RECORD DRAWING	REVISION DESCRIPTION	DATE	DRAWN	QC
Swedby madakabo	A Original Drawing	9/15/10	TJB	VCF
Last used: April 26, 2017	A.1 Standardize Drawing to Updated Layers, Text, & TB	11/28/12	EAS	VCF
Created: April 26, 2017	A.2 Logo update	10/25/13		VCF
Plot Date: August 20, 2019				
Operation: Landscape				
Plot Scale: 0.5000				
Plot Date: 8/17				
Plot Size: 36"				
Plot Set Up: ...				

SCALE:
 1" = 20'-0"

ROOF FLOOR

WITHYCOMBE HALL
 0075 [WITH]
 2921 SW Campus Way

Oregon State University

Drawing Name
0075_4R