


SURVEY NOTES

- 1) TOPOGRAPHIC SURVEY COMPLETED ON 10-20-2014. CLOUDY WITH PERIODIC SHOWERS, 55-DEGREES, WINDY. NO BOUNDARY SURVEY PERFORMED.
- 2) EQUIPMENT USED: TRIMBLE S6 ROBOTIC TOTAL STATION.
- 3) THE LOCATIONS OF UNDERGROUND EXISTING UTILITIES SHOWN ON THESE PLANS ARE BASED ON THE RECORDS OF VARIOUS UTILITY COMPANIES, SURFACE INDICATORS, AND AVAILABLE AS-BUILT DRAWINGS OF THE TRACK FACILITY. THIS INFORMATION IN NOT TO BE RELIED UPON AS BEING EXACT OR COMPLETE. AUSLAND GROUP MAKES NO CLAIMS TO THE ACCURACY OF THE INFORMATION PROVIDED. UNDERGROUND EXISTING UTILITIES ARE APPROXIMATE AND SHOWN HEREON FOR GRAPHIC PURPOSES ONLY. FIELD VERIFICATION OF ALL UNDERGROUND UTILITIES MUST BE PERFORMED PRIOR TO ANY EXCAVATION OR CONSTRUCTION ACTIVITIES. IF A DISCREPANCY SHOULD OCCUR, THE PROJECT ENGINEER SHALL BE NOTIFIED IMMEDIATELY.

ABBREVIATIONS

AC	ASPHALT
BW	BACK OF WALK
C&G	CURB & GUTTER
СР	CONTROL POINT
DW	DRIVEWAY
EG	EXISTING GROUND
EX	EXISTING
FG	FINISH GROUND
FH	FIRE HYDRANT
GB	GRADE BREAK
ME	MATCH EXISTING
RE	RIM ELEVATION
S	SLOPE
SD	STORM DRAIN
SS	SANITARY SEWER
SW	SIDEWALK
TBR	TO BE REMOVED
TOE	BOTTOM OF WALL
TOW	TOP OF WALL
TYP	TYPICAL
WTR	WATER

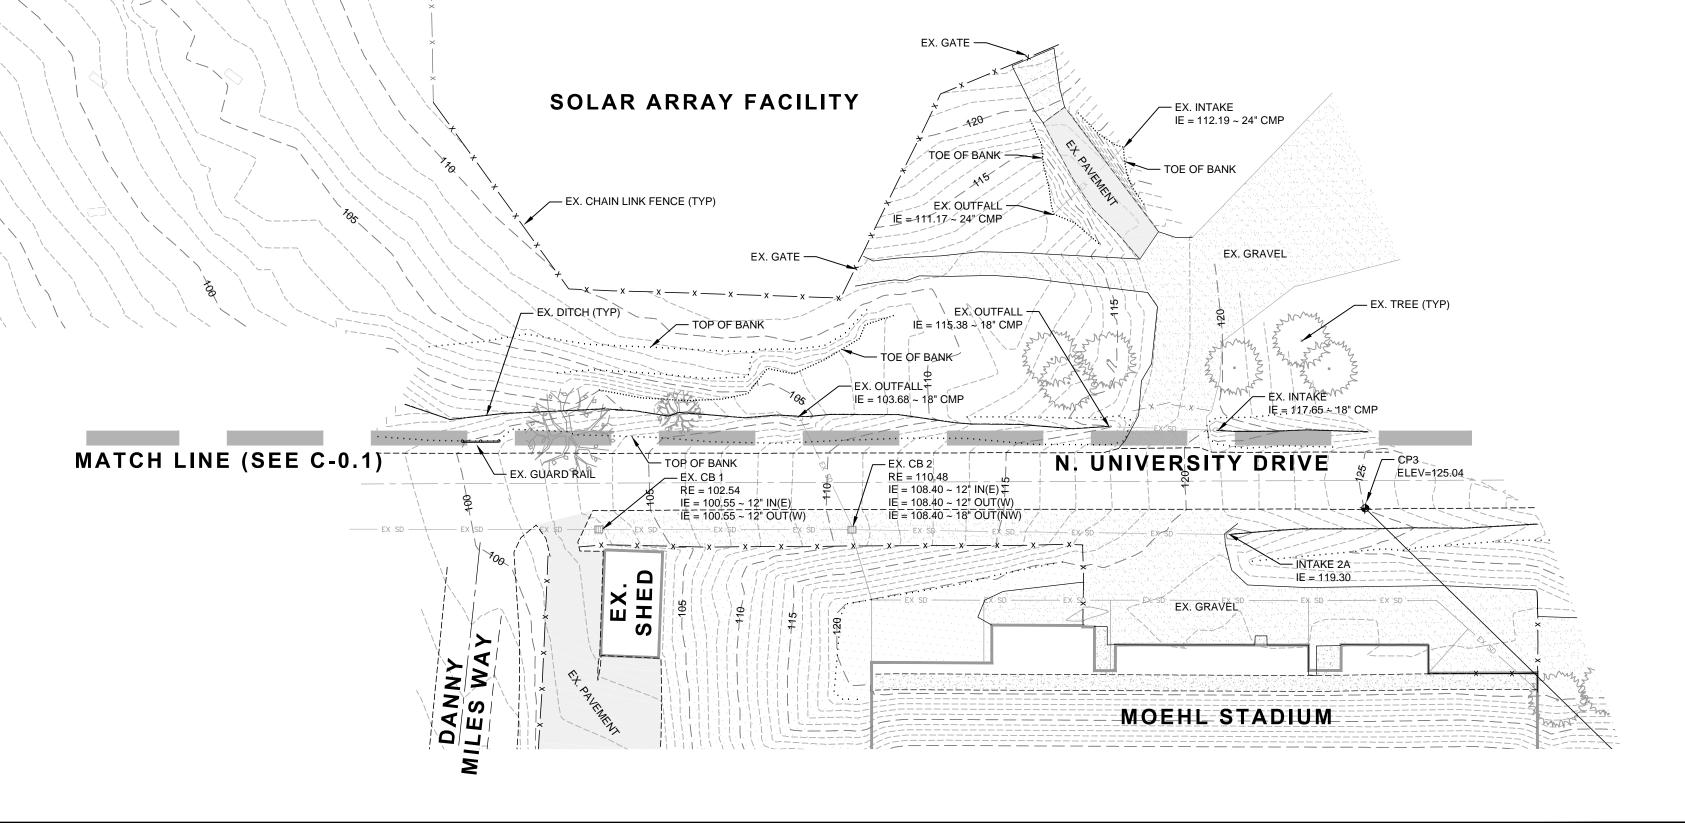




CONCRETE

GRAVEL

GRASS / LANDSCAPING

TRACK SURFACING

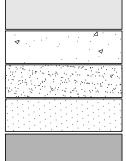

SYMBOL LEGEND

MATERIAL LEGEND

WATER METER WATER VALVE FIRE HYDRANT AIR / VACUUM VALVE SEWER MANHOLE CLEAN OUT STORM MANHOLE STORM INLETS POWER & LIGHTS

\bowtie			
, , , , ,			
AV			
S			
Occ)		
SD			
0	\otimes		
ф.			

LINE LEGEND

WATER LINE SANITARY SEWER LINE STORM DRAIN LINE GAS LINE OVERHEAD UTILITY POWER LINE FIBER OPTIC LINE TELEPHONE TELEVISION FENCE CENTERLINE PROPERTY LINE EASEMENT BOUNDARY EDGE PAVEMENT CURB GUTTER SIDEWALK

FX WTR	EX WTR
	EX SS
	EX SD
	EX GAS
EX OHU	EX OHU
EX ELEC	EX ELEC
EX-FOL	EX-FOL
EX TEL	EX TEL
EX CATV	EX CATV
X X	- x x x

COPYRIGHT © 2015. THIS DOCUMENT, AND THE IDEAS AND DESIGNS INCORPORATED HEREIN, AS AN INSTRUMENT OF PROFESSIONAL SERVICE, IS THE PROPERTY OF AUSLAND GROUP AND IS NOT TO BE USED, IN WHOLE OR PART, FOR ANY OTHER PROJECT WITHOUT THE WRITTEN AUTHORIZATION OF AUSLAND GROUP.

