




**1** SYNTHETIC TURF FIELD & DRAINAGE SECTION  
F-7.1 NOT TO SCALE

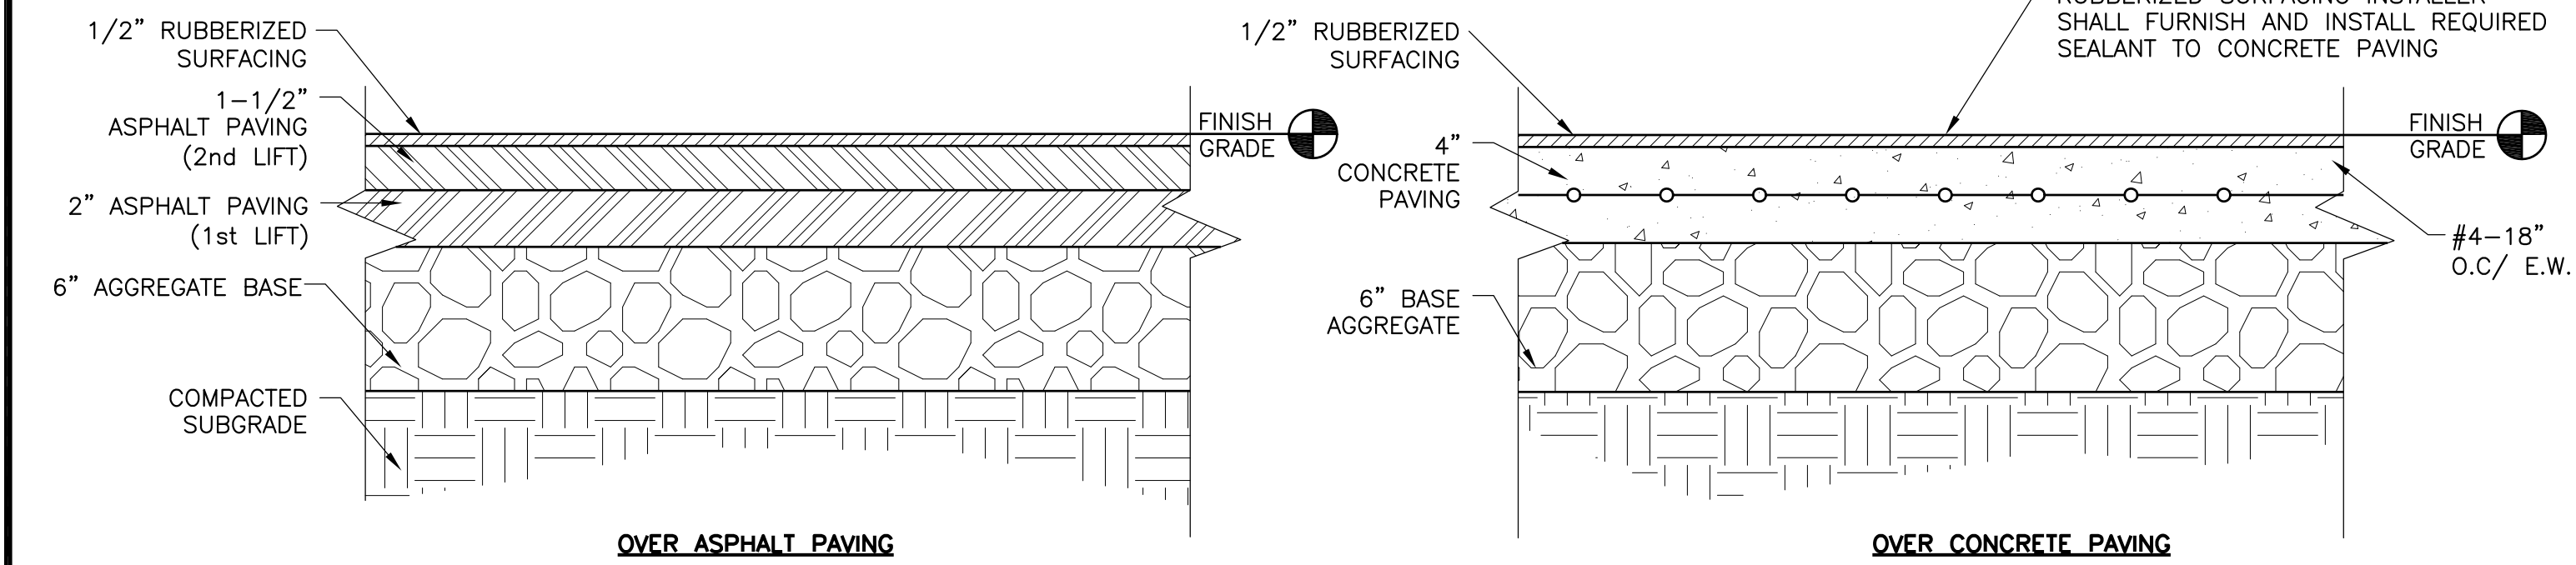



**2** RUBBERIZED TRACK SECTIONS  
F-7.1 NOT TO SCALE

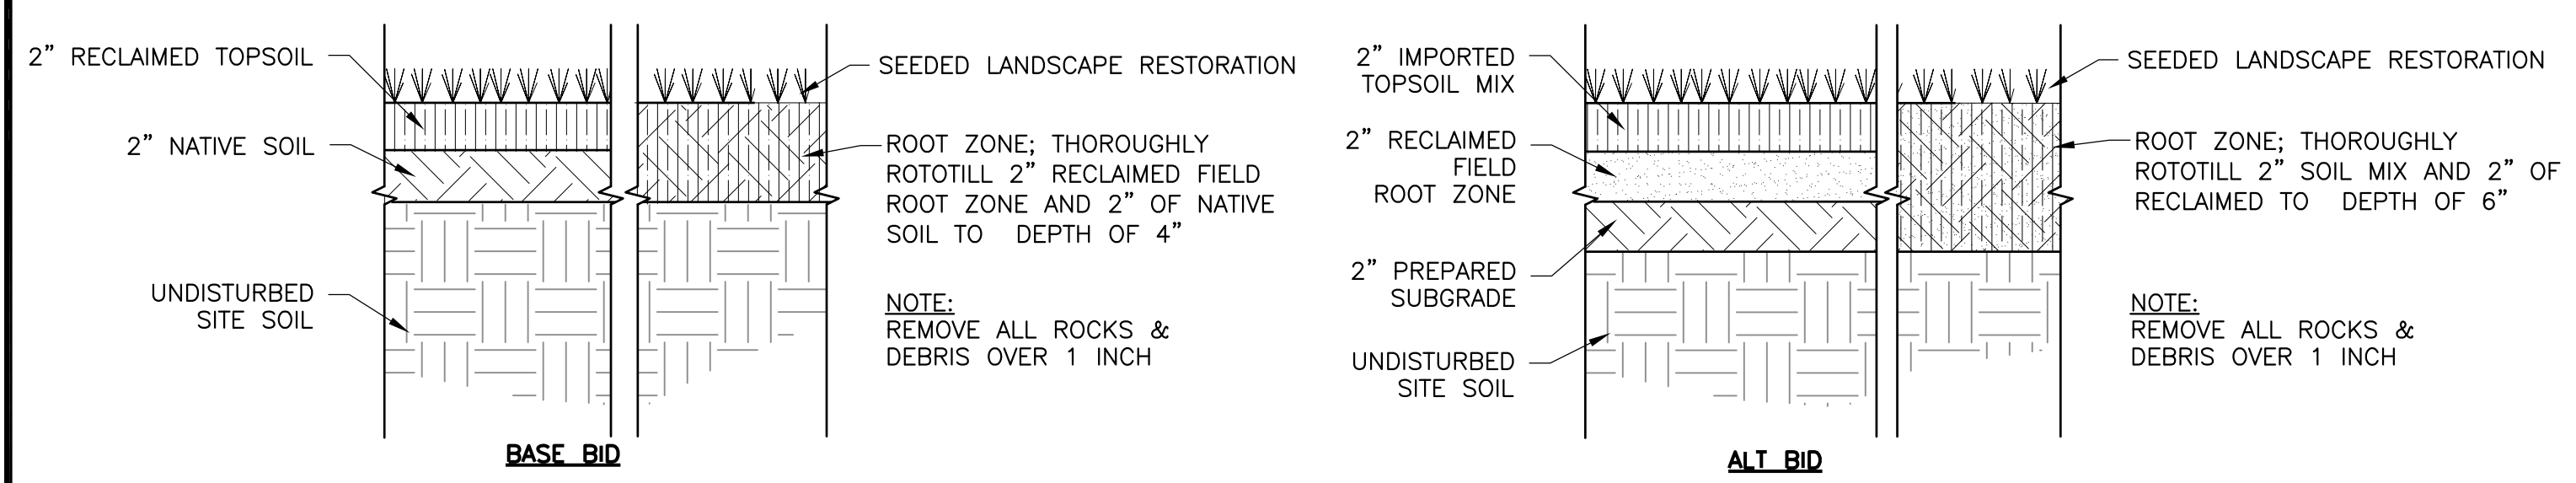


**3** SITE RESTORATION SOIL BASED  
F-7.1 NOT TO SCALE

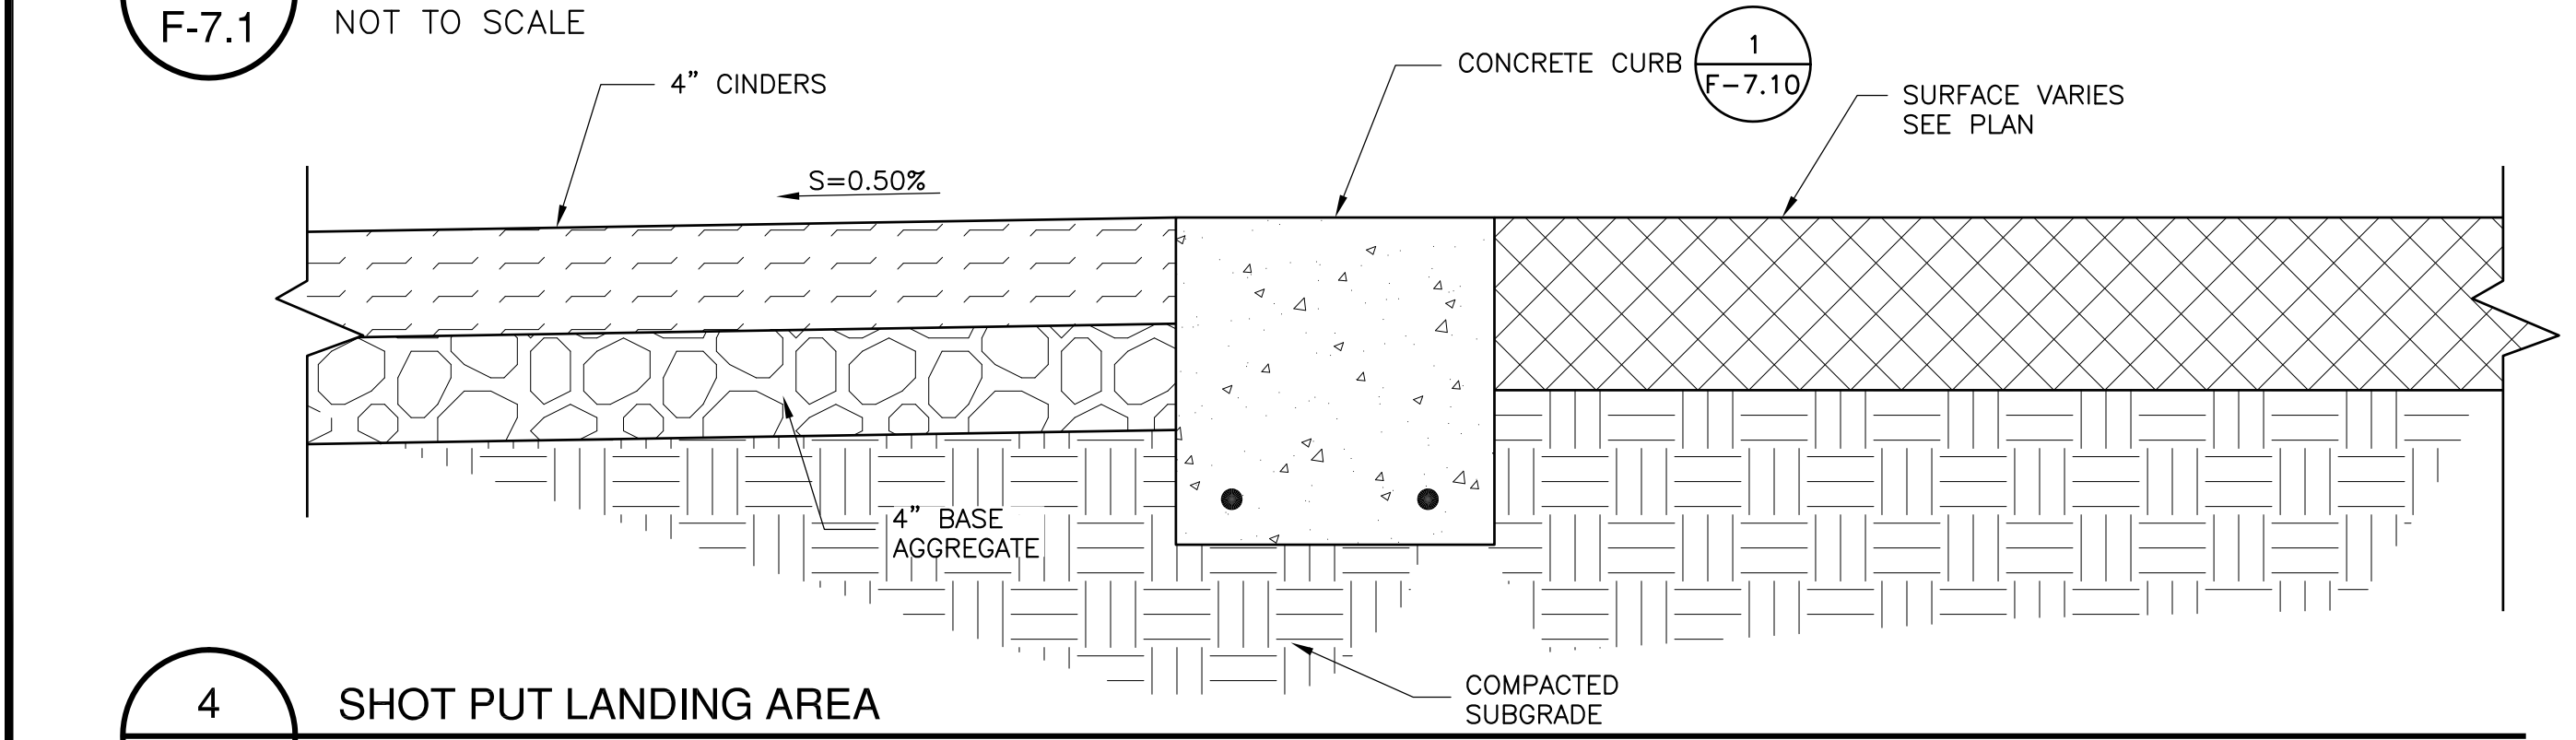

**4** SHOT PUT LANDING AREA  
F-7.1 NOT TO SCALE

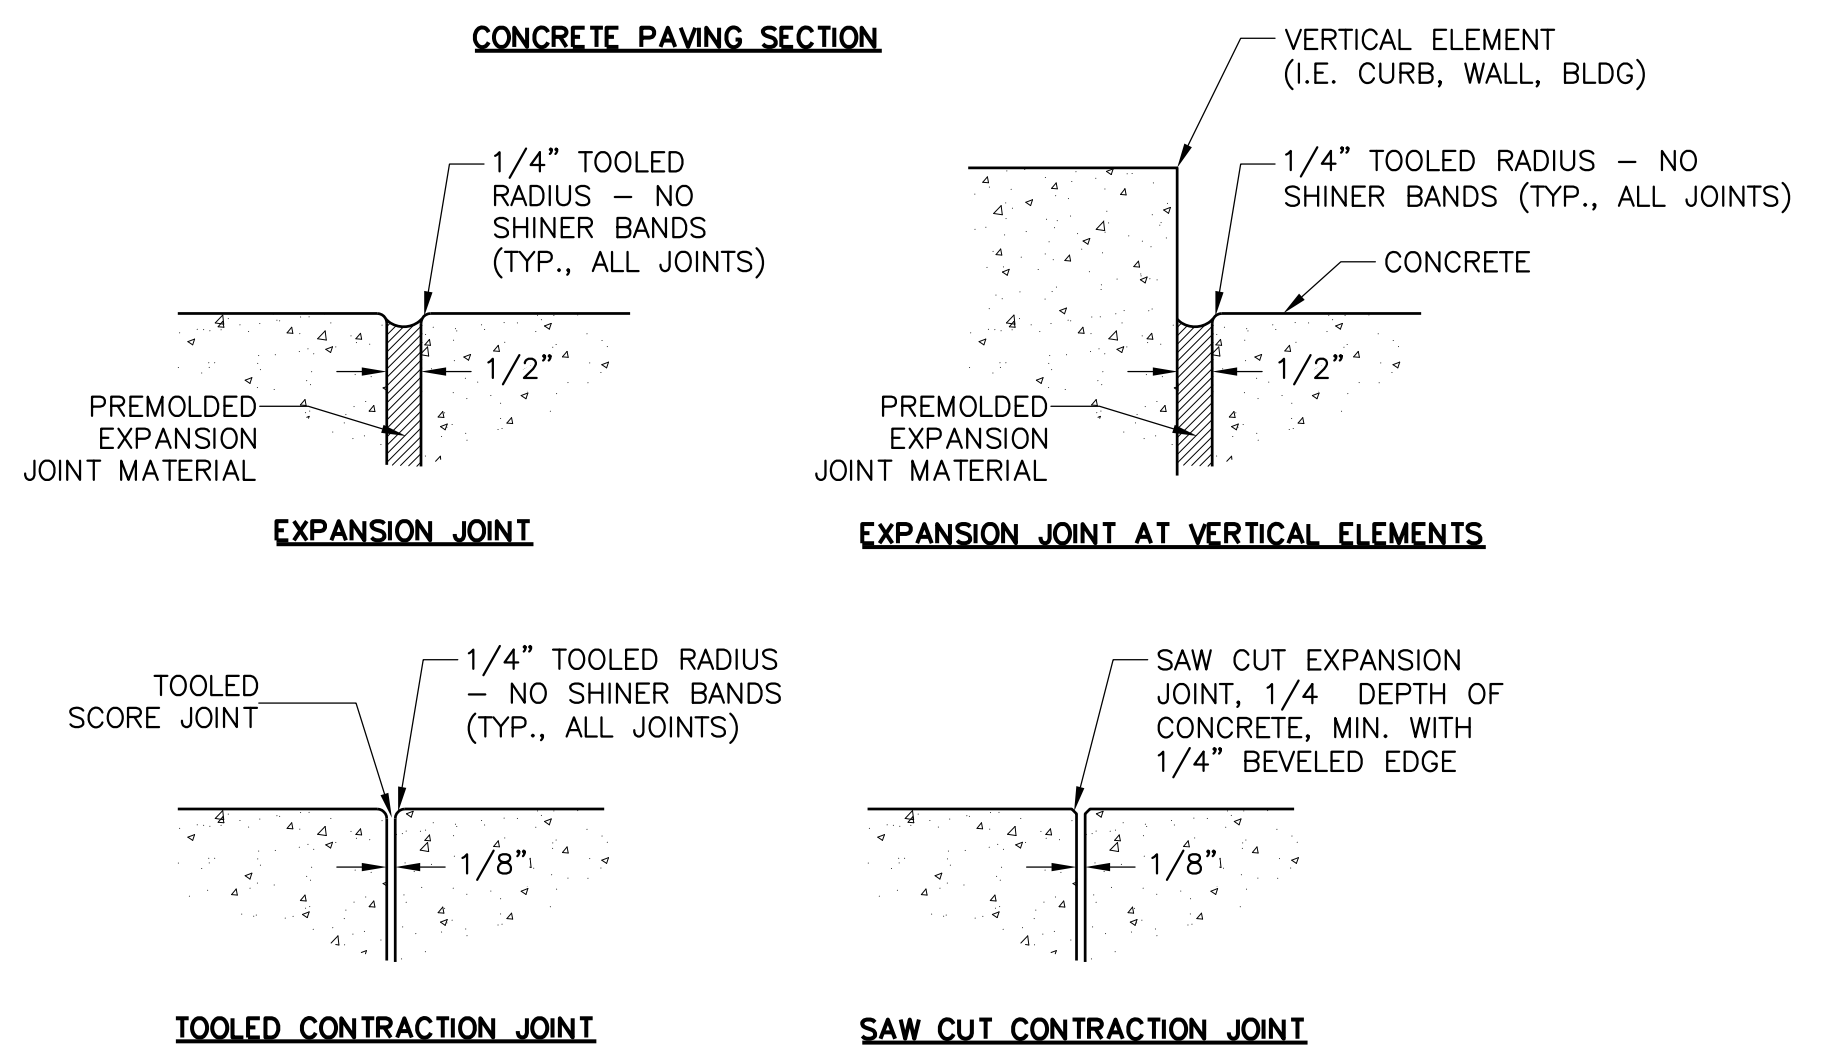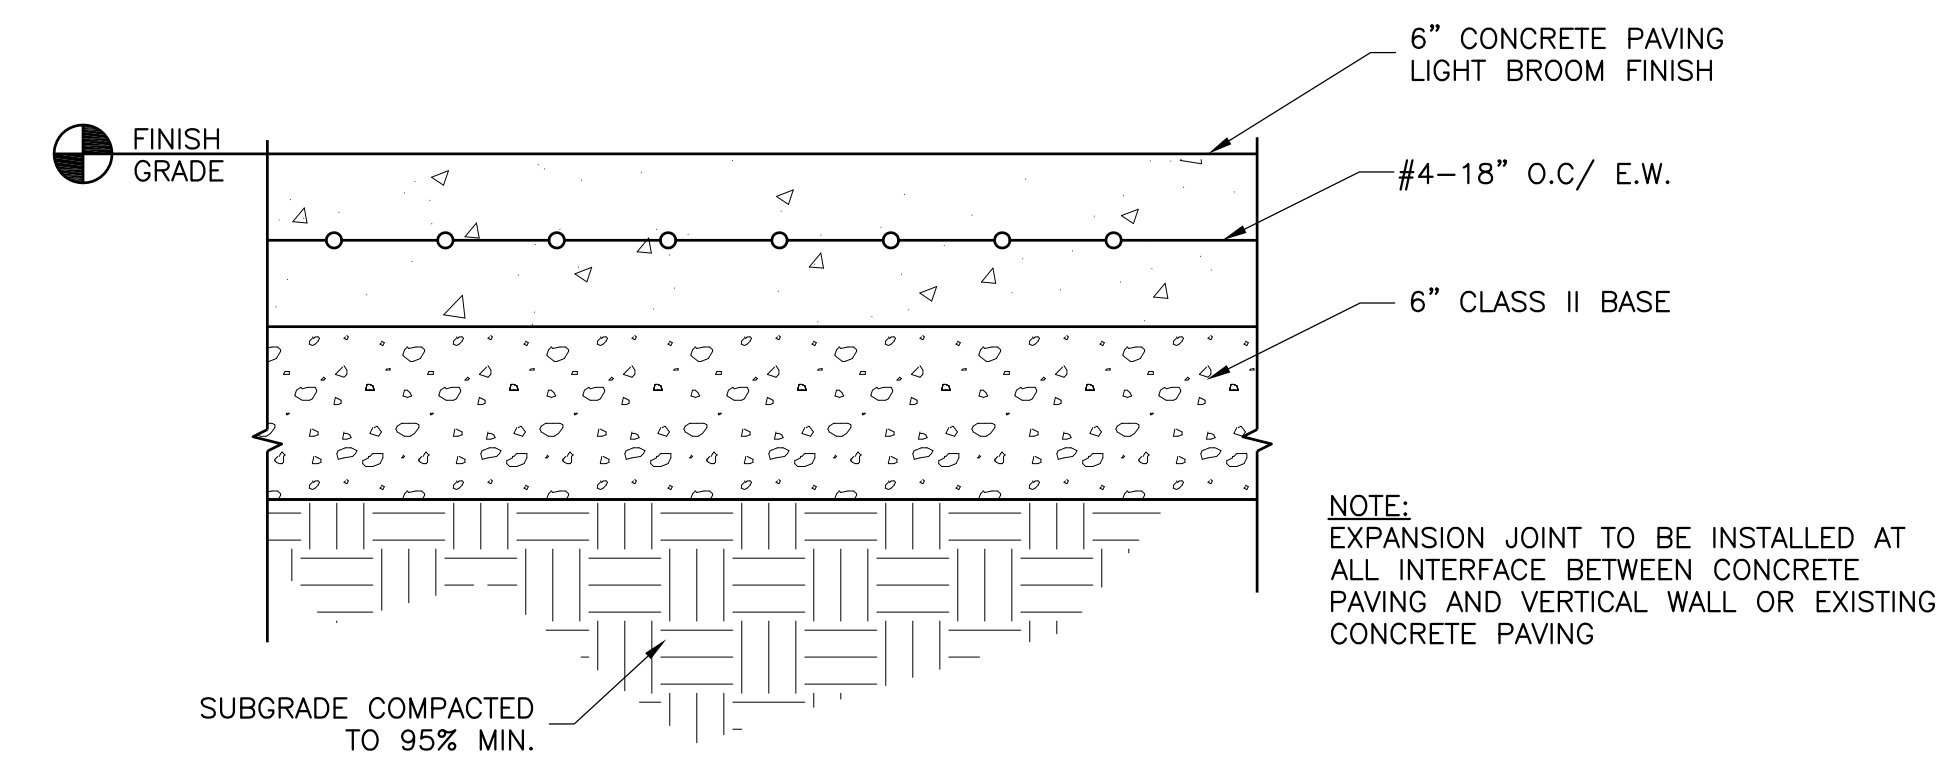

**5** CONCRETE PAVING  
F-7.1 NOT TO SCALE

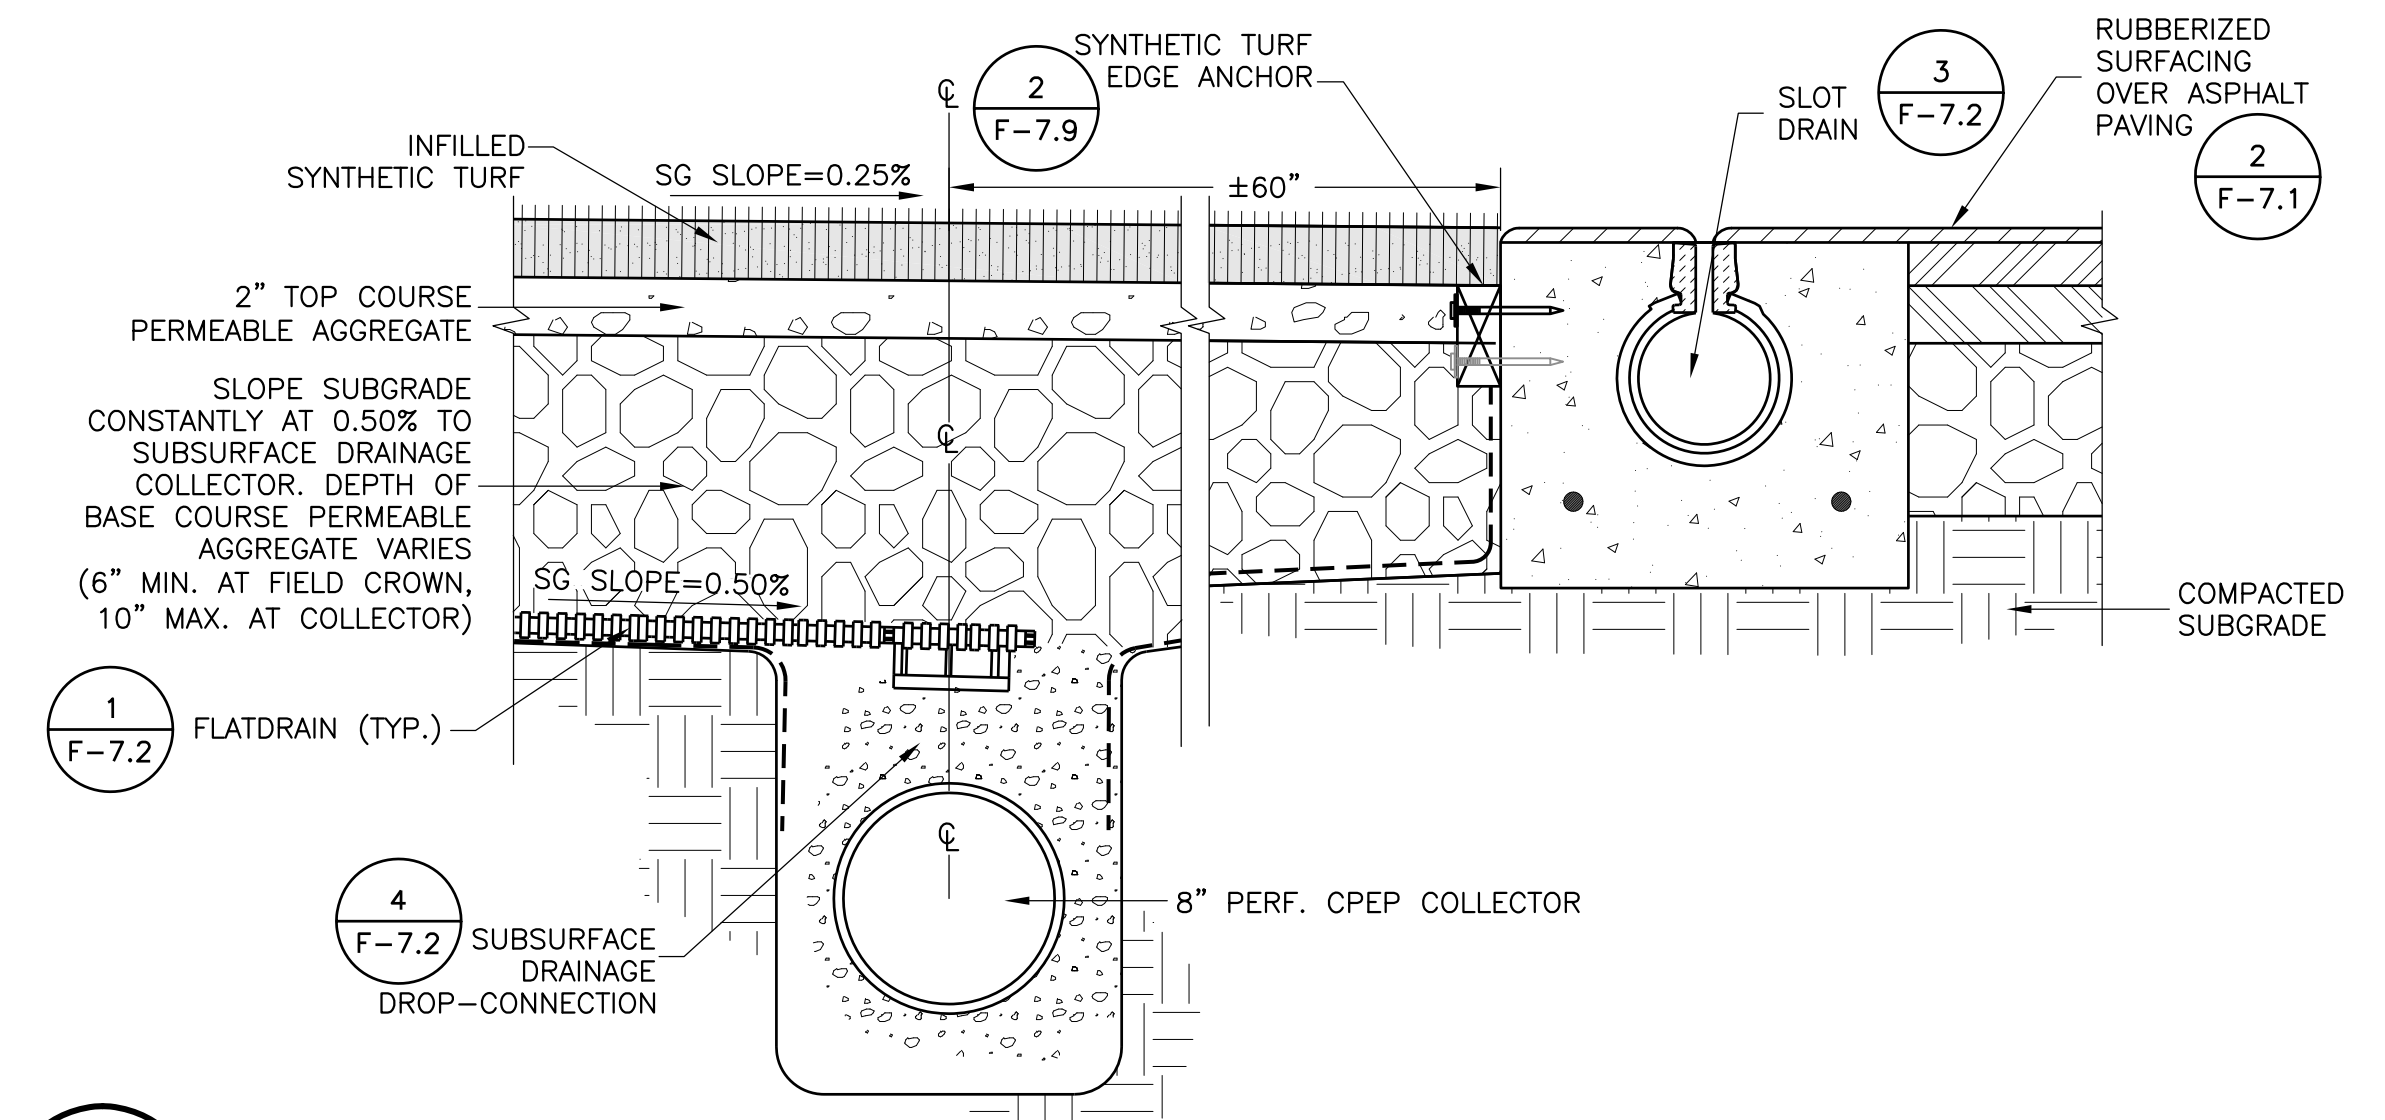

**6** SUBGRADE @ COLLECTOR  
F-7.1 NOT TO SCALE




www.AuslandGroup.com  
Ashland 541.482.0923  
Eugene 541.345.1094  
Grants Pass 541.476.3788  
Medford 541.773.3387



Director Decision Date:	N/A
First Submittal Date:	07/07/2015
Second Submittal Date:	
City Approval Date:	
Drawn By:	CPW, JS
Designed By:	EUG
Checked By:	EUG, RSH
Approved:	
Rev 1:	
Rev 2:	
Rev 3:	
As-Built:	

OREGON TECH TRACK AND SOCCER PROJECT  
CONSTRUCTION DOCUMENTS  
MAP NO. 38-09-00, TAX LOT 4900  
3201 CAMPUS DRIVE, KLAMATH FALLS, OREGON  
CITY PROJECT NO. OIT-2704-P-13-17

VERIFY SCALES  
ORIGINAL DRAWING: 1/8"=1'-0"  
IF NOT ONE INCH ON THIS SHEET, ADJUST SCALES ACCORDINGLY

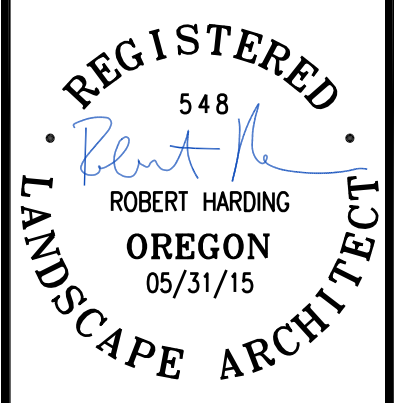

SHEET  
**F-7.1**  
TYPICAL SECTIONS

Drawing Name: K:\Files\Current\Project Files\Oregon\Institute of Technology\Drawings\F-7.1 Typical Sections.dwg  
Plot Date: Jun 09, 2015 - 8:38am