




www.AuslandGroup.com
 Ashland 541.482.0923
 Eugene 541.345.1094
 Grants Pass 541.476.3788
 Medford 541.773.3387




Drawn By:	CPW, JS	Director Decision Date:	N/A
Designed By:	EJG	First Submittal Date:	07/07/2015
Checked By:	EJG, RSH	Second Submittal Date:	01/27/2015
Approved:		City Approval Date:	
Rev 1:		By:	
Rev 2:		By:	
Rev 3:		By:	
As-Built			

OREGON TECH TRACK AND SOCCER PROJECT
 CONSTRUCTION DOCUMENTS
 MAP NO. 38-09-00, TAX LOT 4900
 3201 CAMPUS DRIVE, KLAMATH FALLS, OREGON
 CITY PROJECT NO. OIT-2704-P-13-17


VERIFY SCALES
 ORIGINAL DRAWING: 1" = 1" (AS NOTED)
 IF NOT ONE INCH ON THIS SHEET, ADJUST SCALES ACCORDINGLY

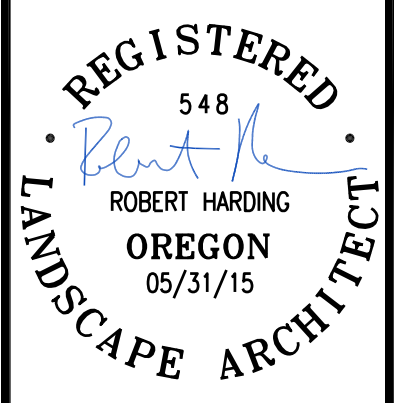


SHEET
F-7.12
 FIELD EVENT DETAILS

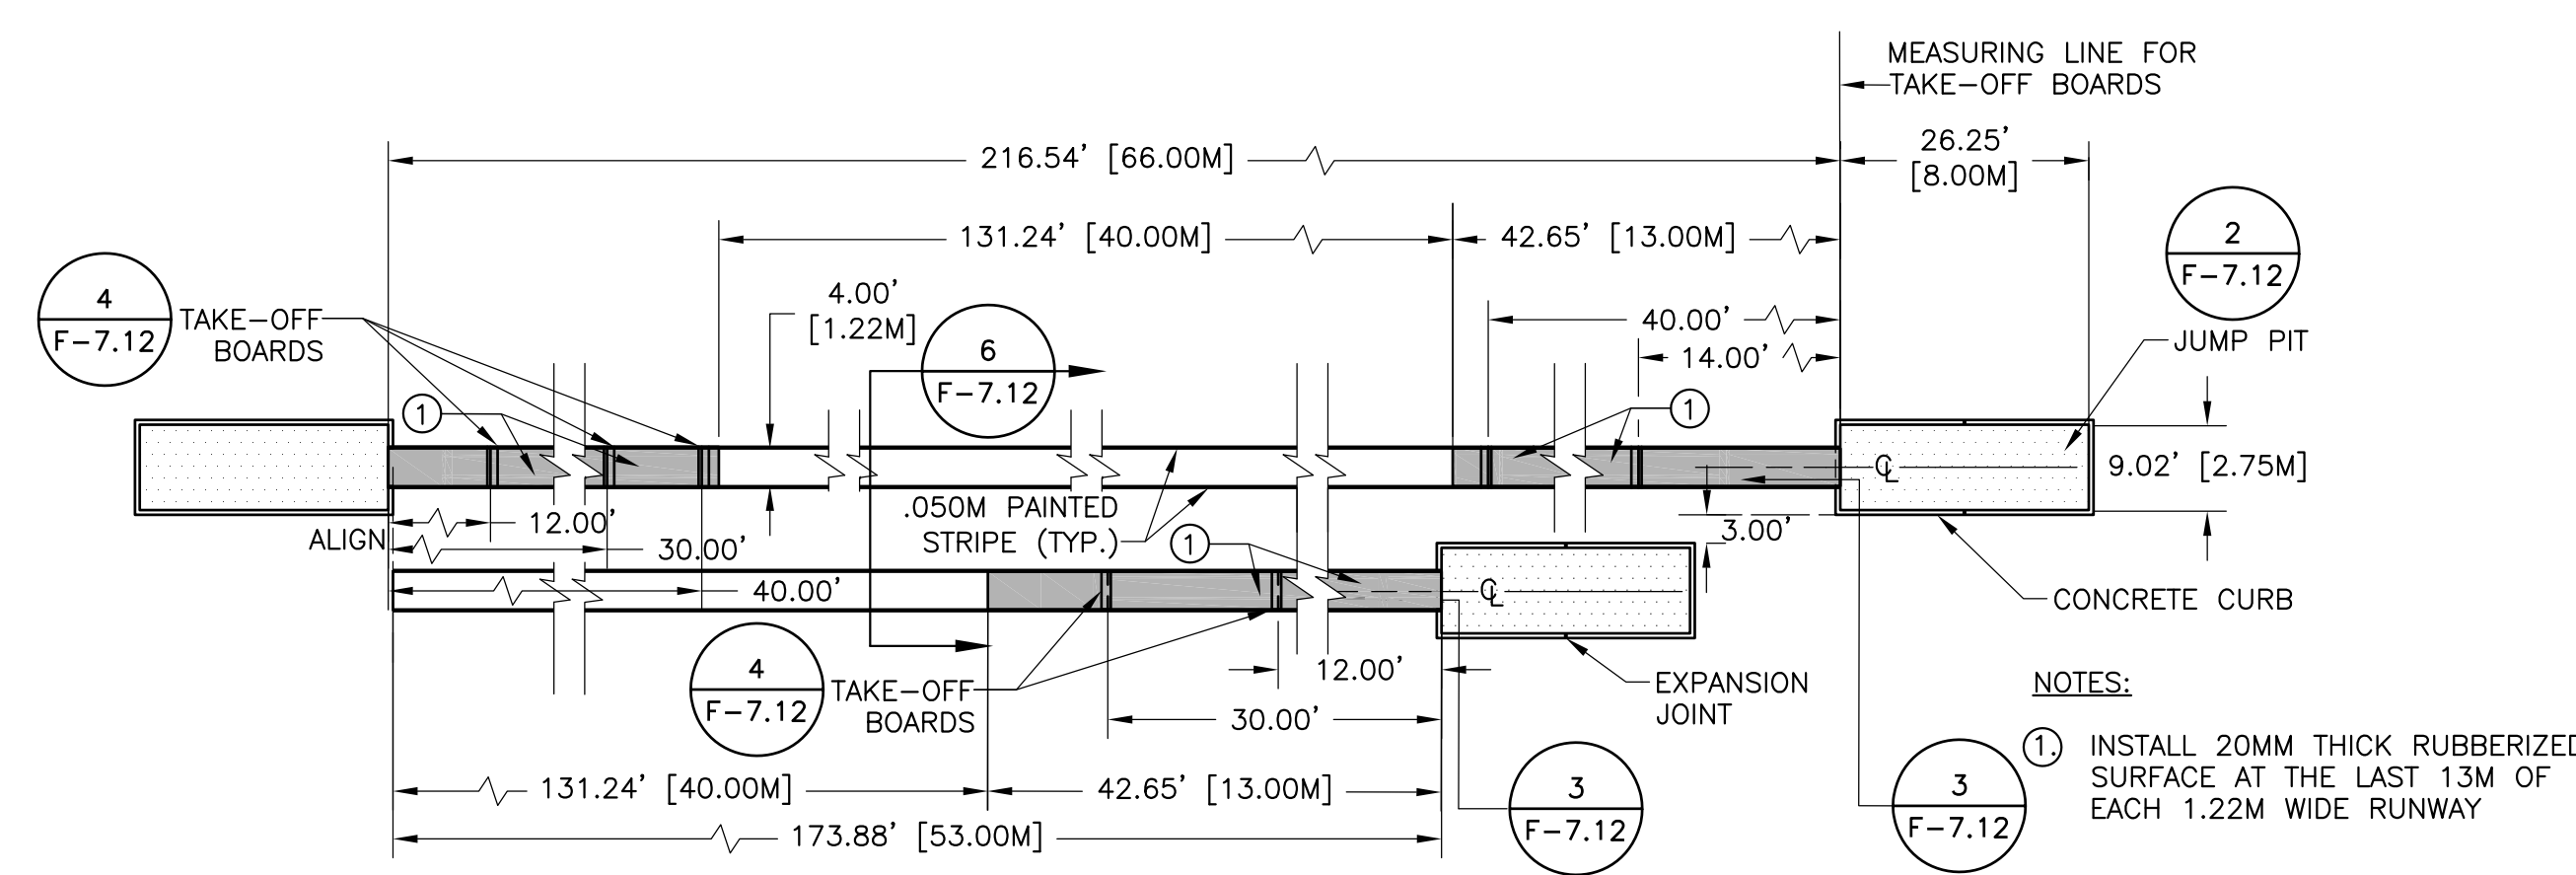


1 LONG JUMP TRIPLE JUMP- PLAN VIEW
 F-7.12 NOT TO SCALE

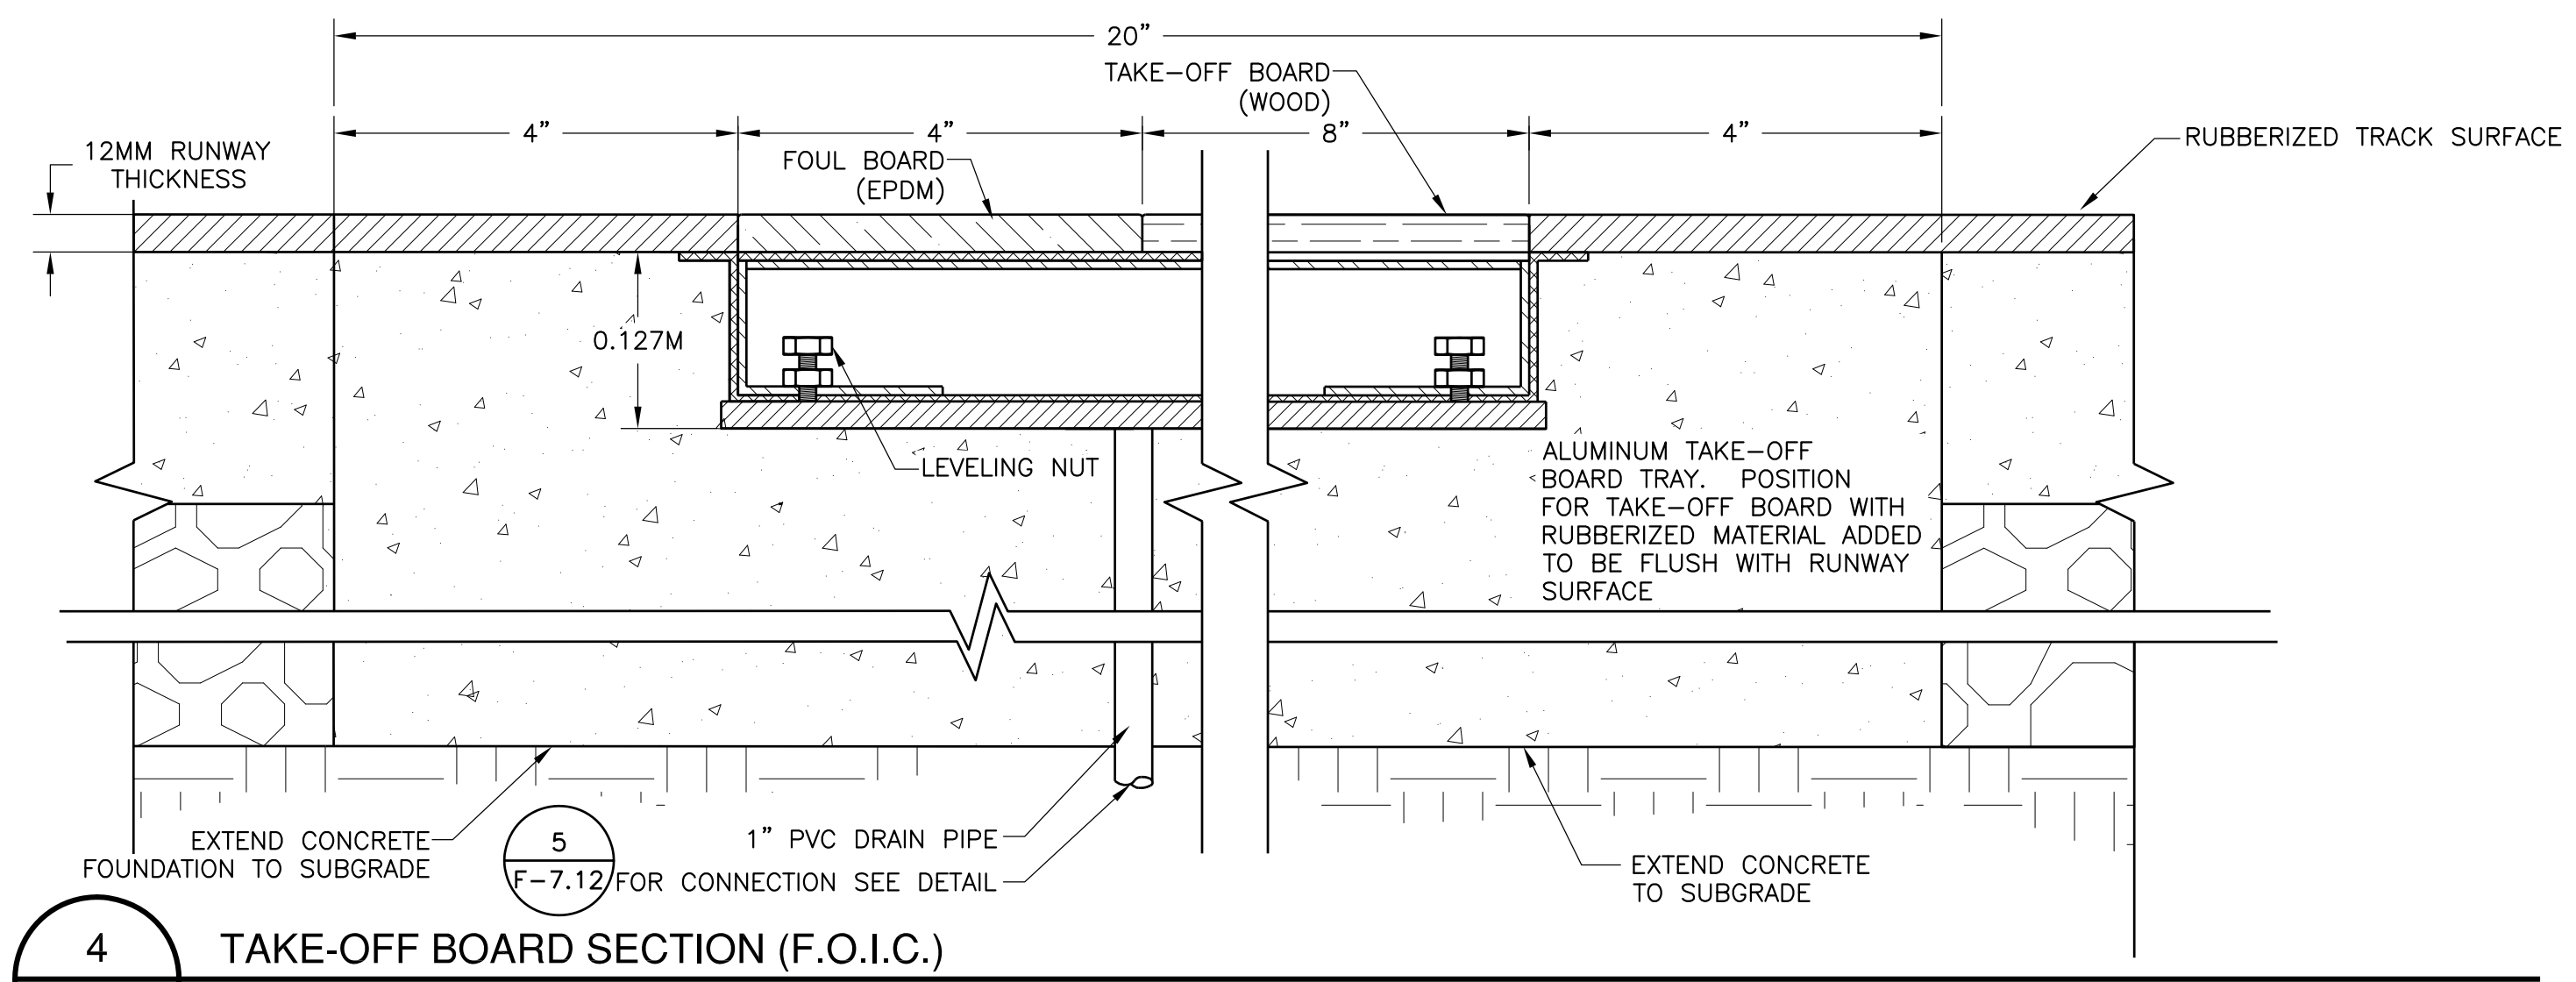


4 TAKE-OFF BOARD SECTION (F.O.I.C.)
 F-7.12 NOT TO SCALE

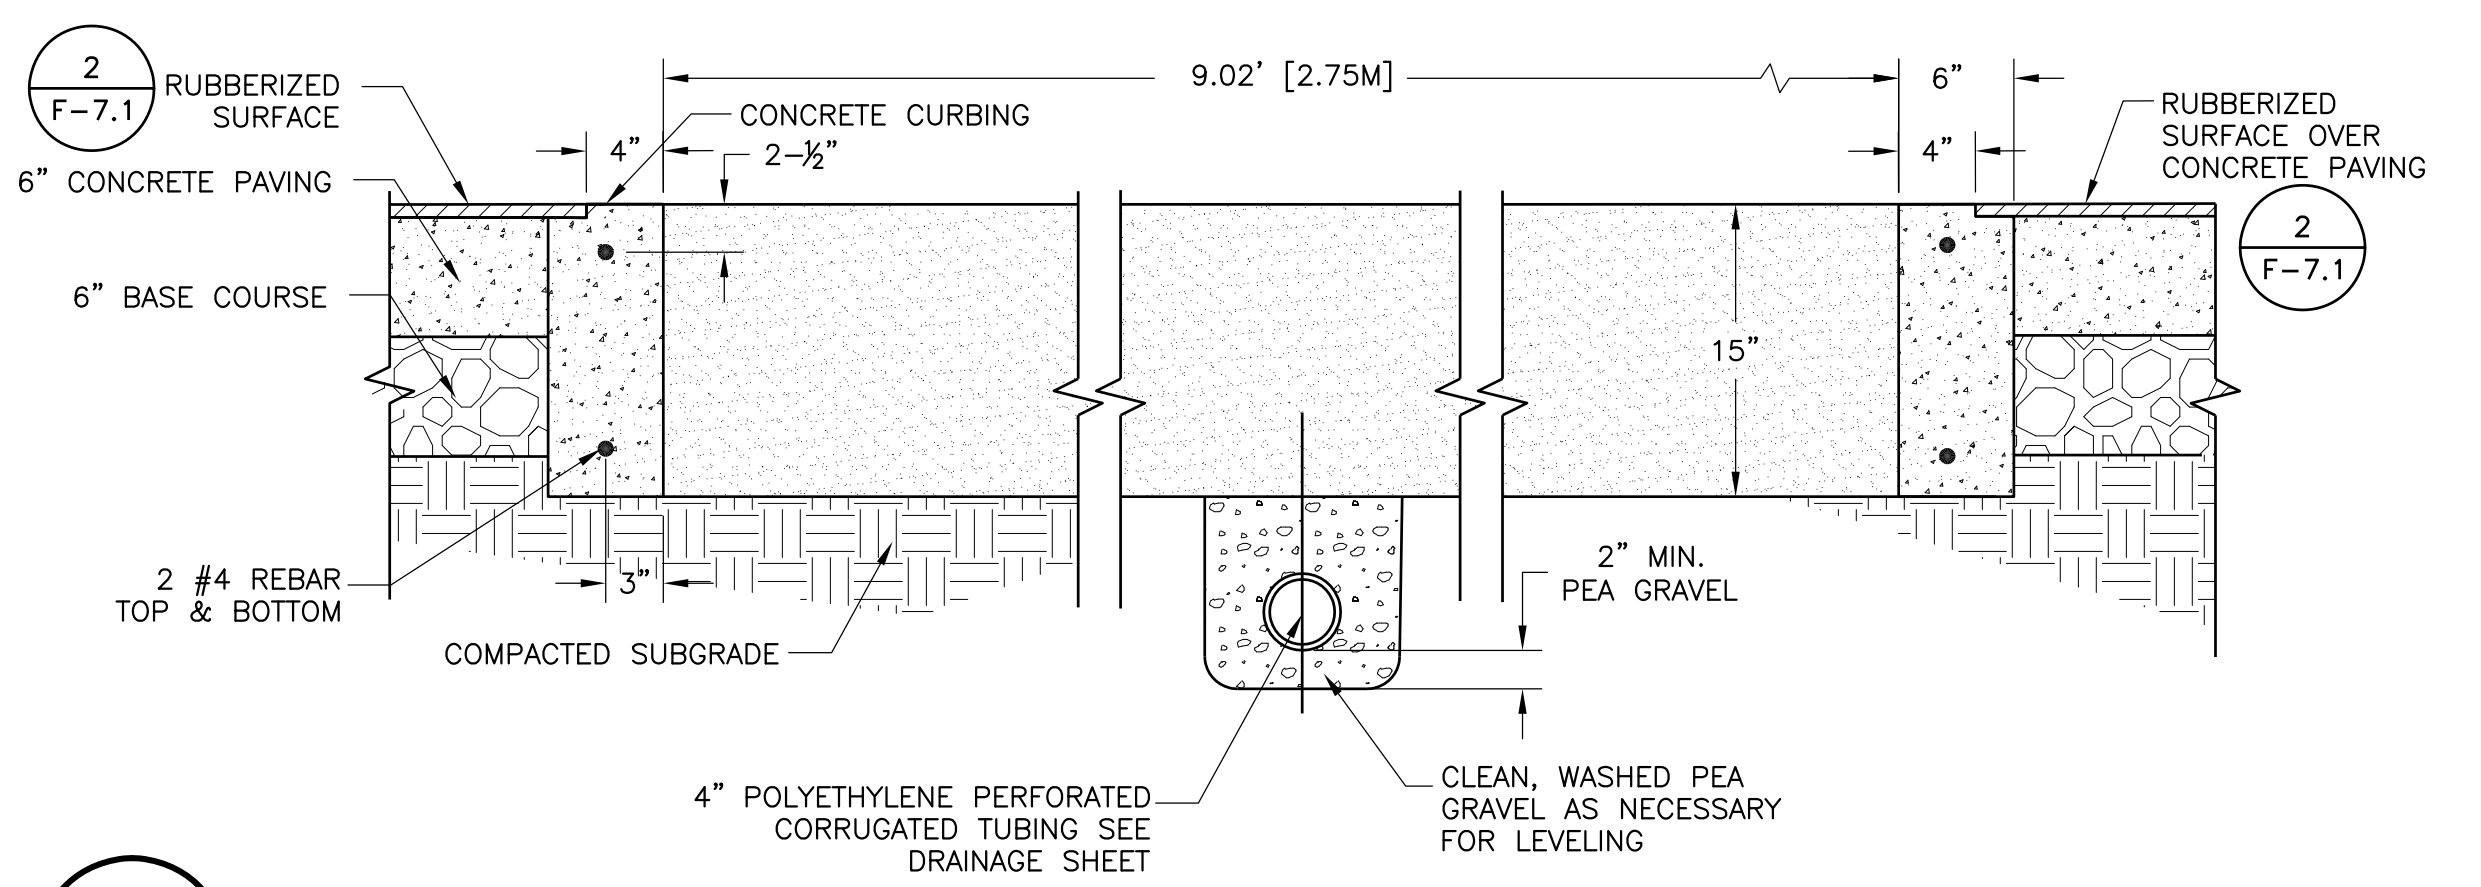


2 JUMP PIT SECTION AT CONCRETE CURB
 F-7.12 NOT TO SCALE

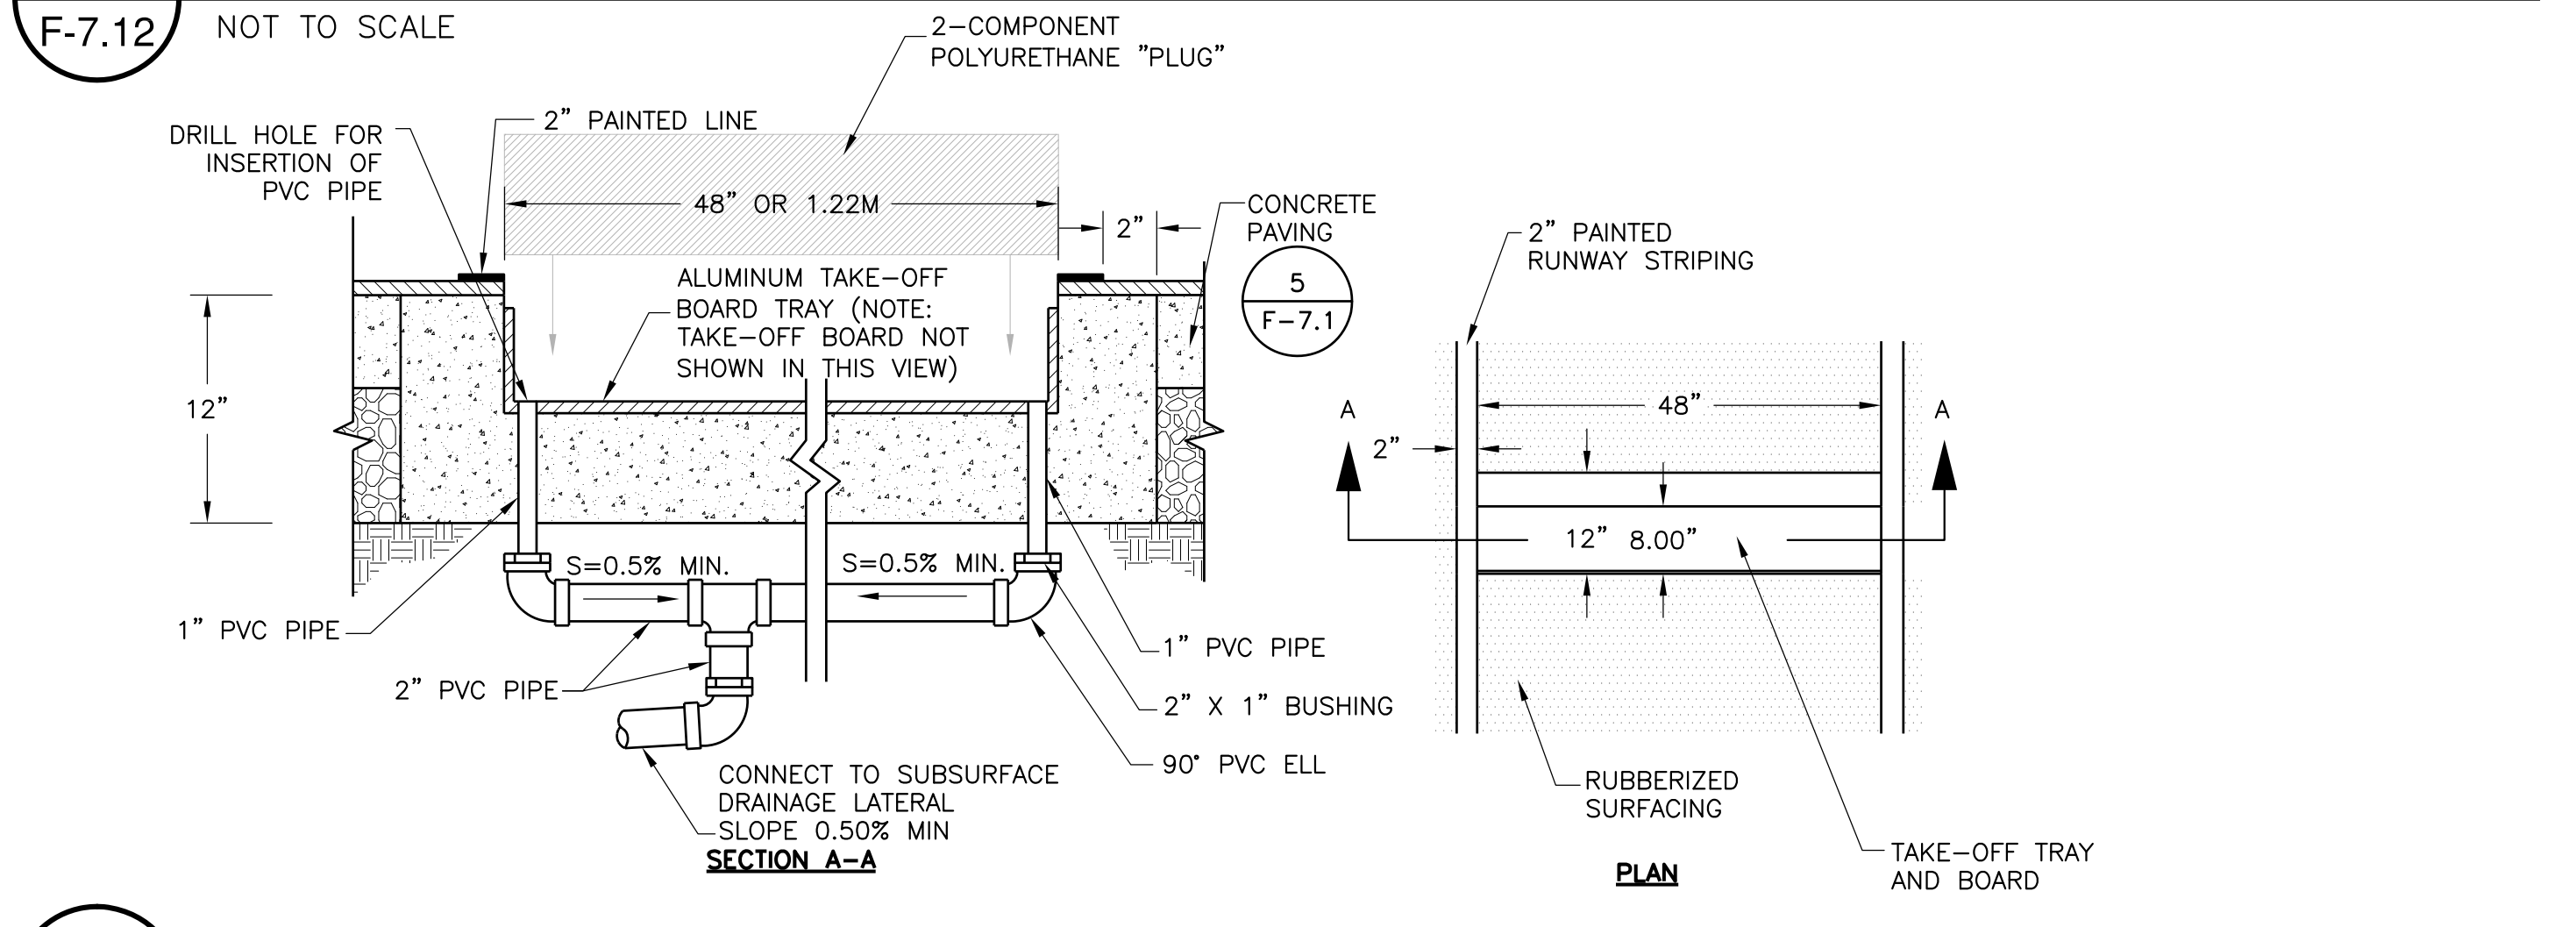

5 TAKE-OFF BOARD TRAY (F.O.I.C.)
 F-7.12 NOT TO SCALE

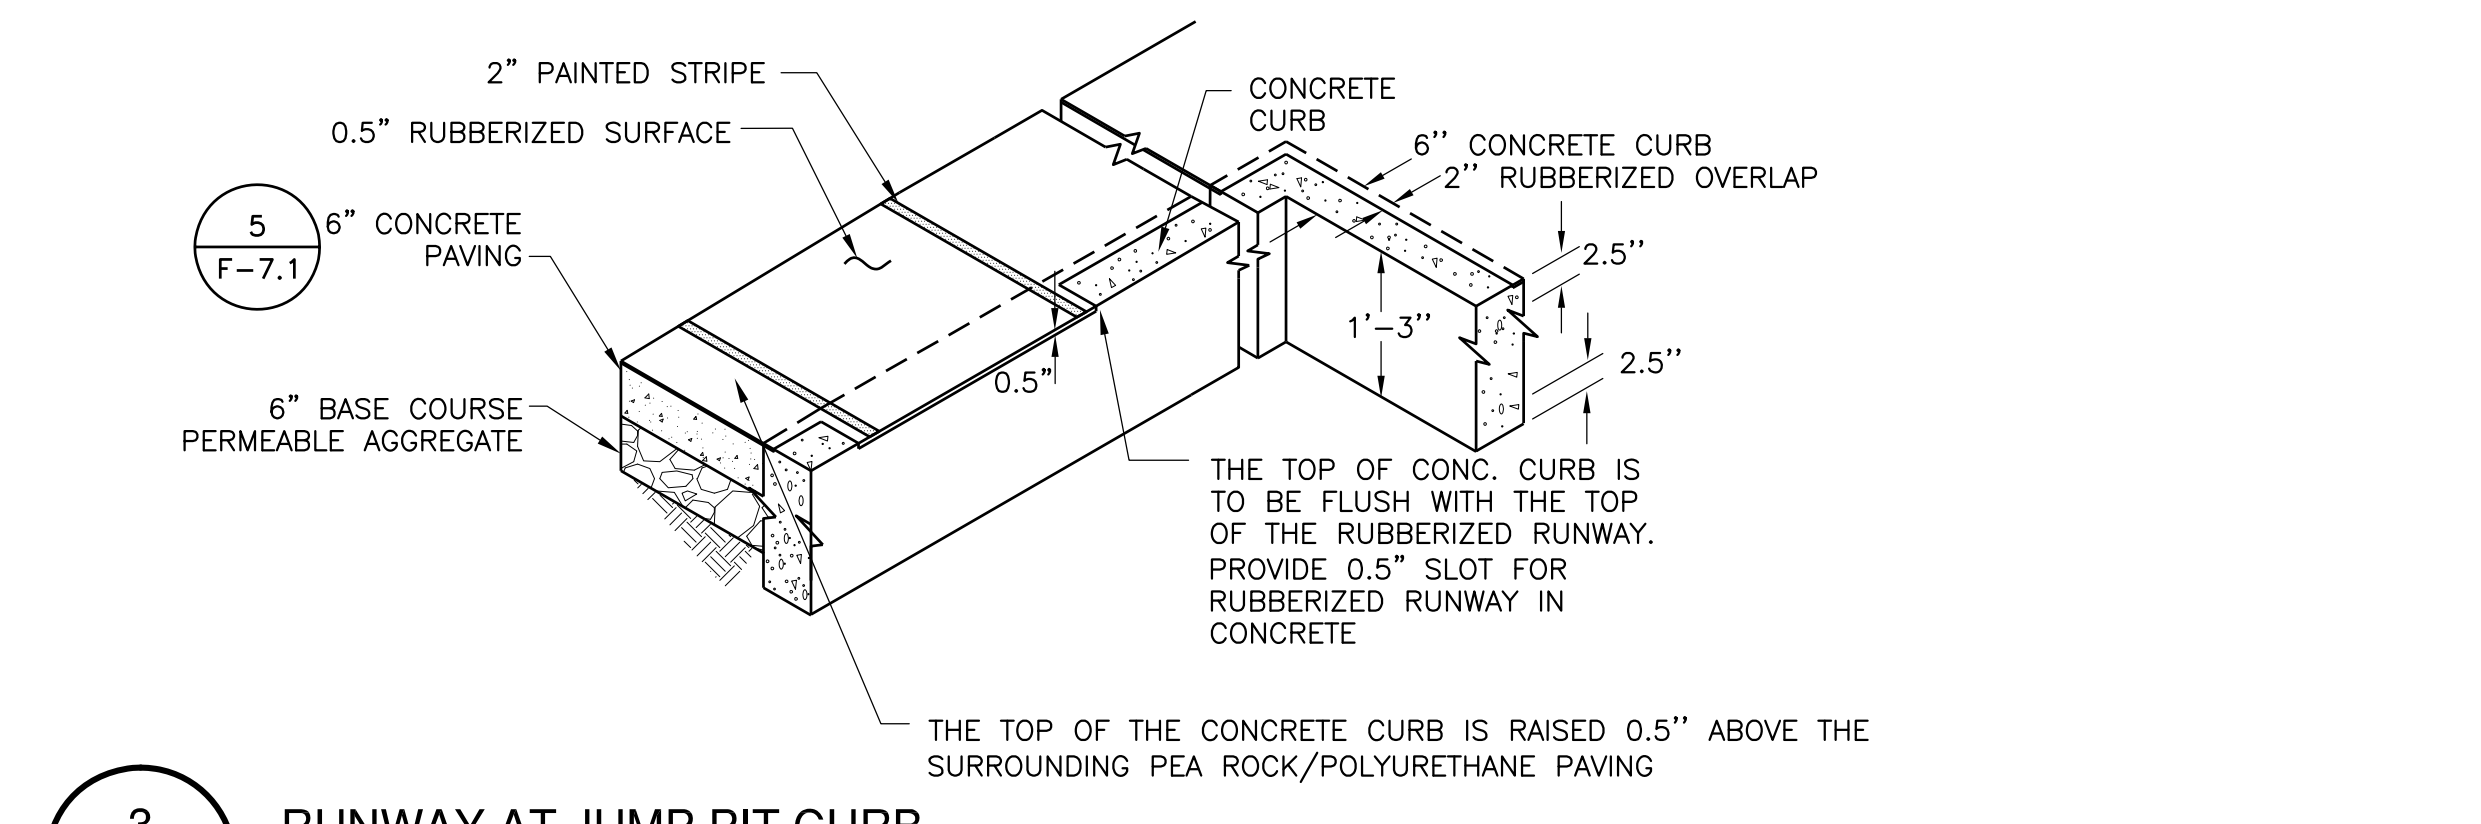

3 RUNWAY AT JUMP PIT CURB
 F-7.12 NOT TO SCALE

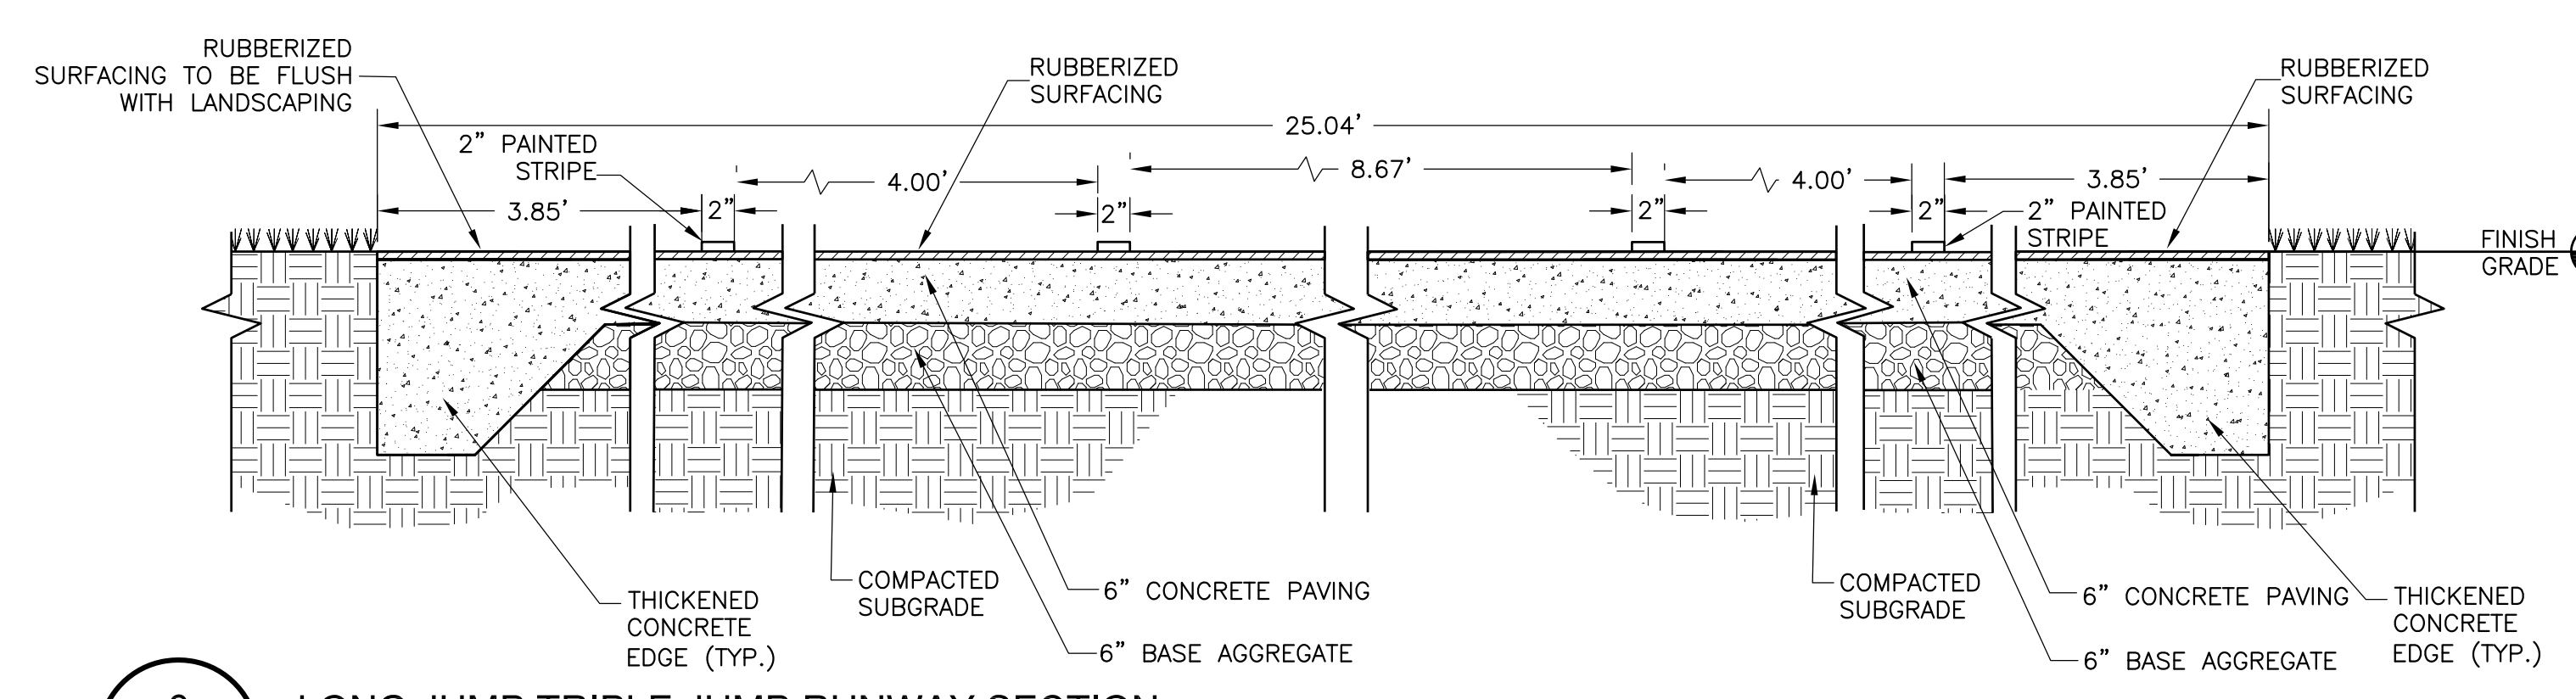

6 LONG JUMP TRIPLE JUMP RUNWAY SECTION
 F-7.12 NOT TO SCALE

Drawing name: K:\Files\Current Project Files\Oregon\Institute of Technology\Drawings\F-7.12 Field Event Details.dwg
 Plot Date: Jun 27, 2015 - 4:23pm