

LEGEND


- ALTERNATE 2 - PROVIDE AND INSTALL CARPET AND CORE BASE AT LOCATION NOTED. ABATEMENT SCOPE TO BE PERFORMED BY UO PRIOR TO GC WORK.
- ALTERNATE 3 - REMOVE EXISTING CARPET. PROVIDE AND INSTALL CARPET AND CORE BASE AT LOCATION NOTED.

UO KNIGHT LIBRARY - 1ST FLOOR



FACILITIES SERVICES
1276 UNIVERSITY OF OREGON
EUGENE, OREGON 97403-12176

DESIGN SERVICES GROUP
1295 FRANKLIN BOULEVARD
[541] 346-2270

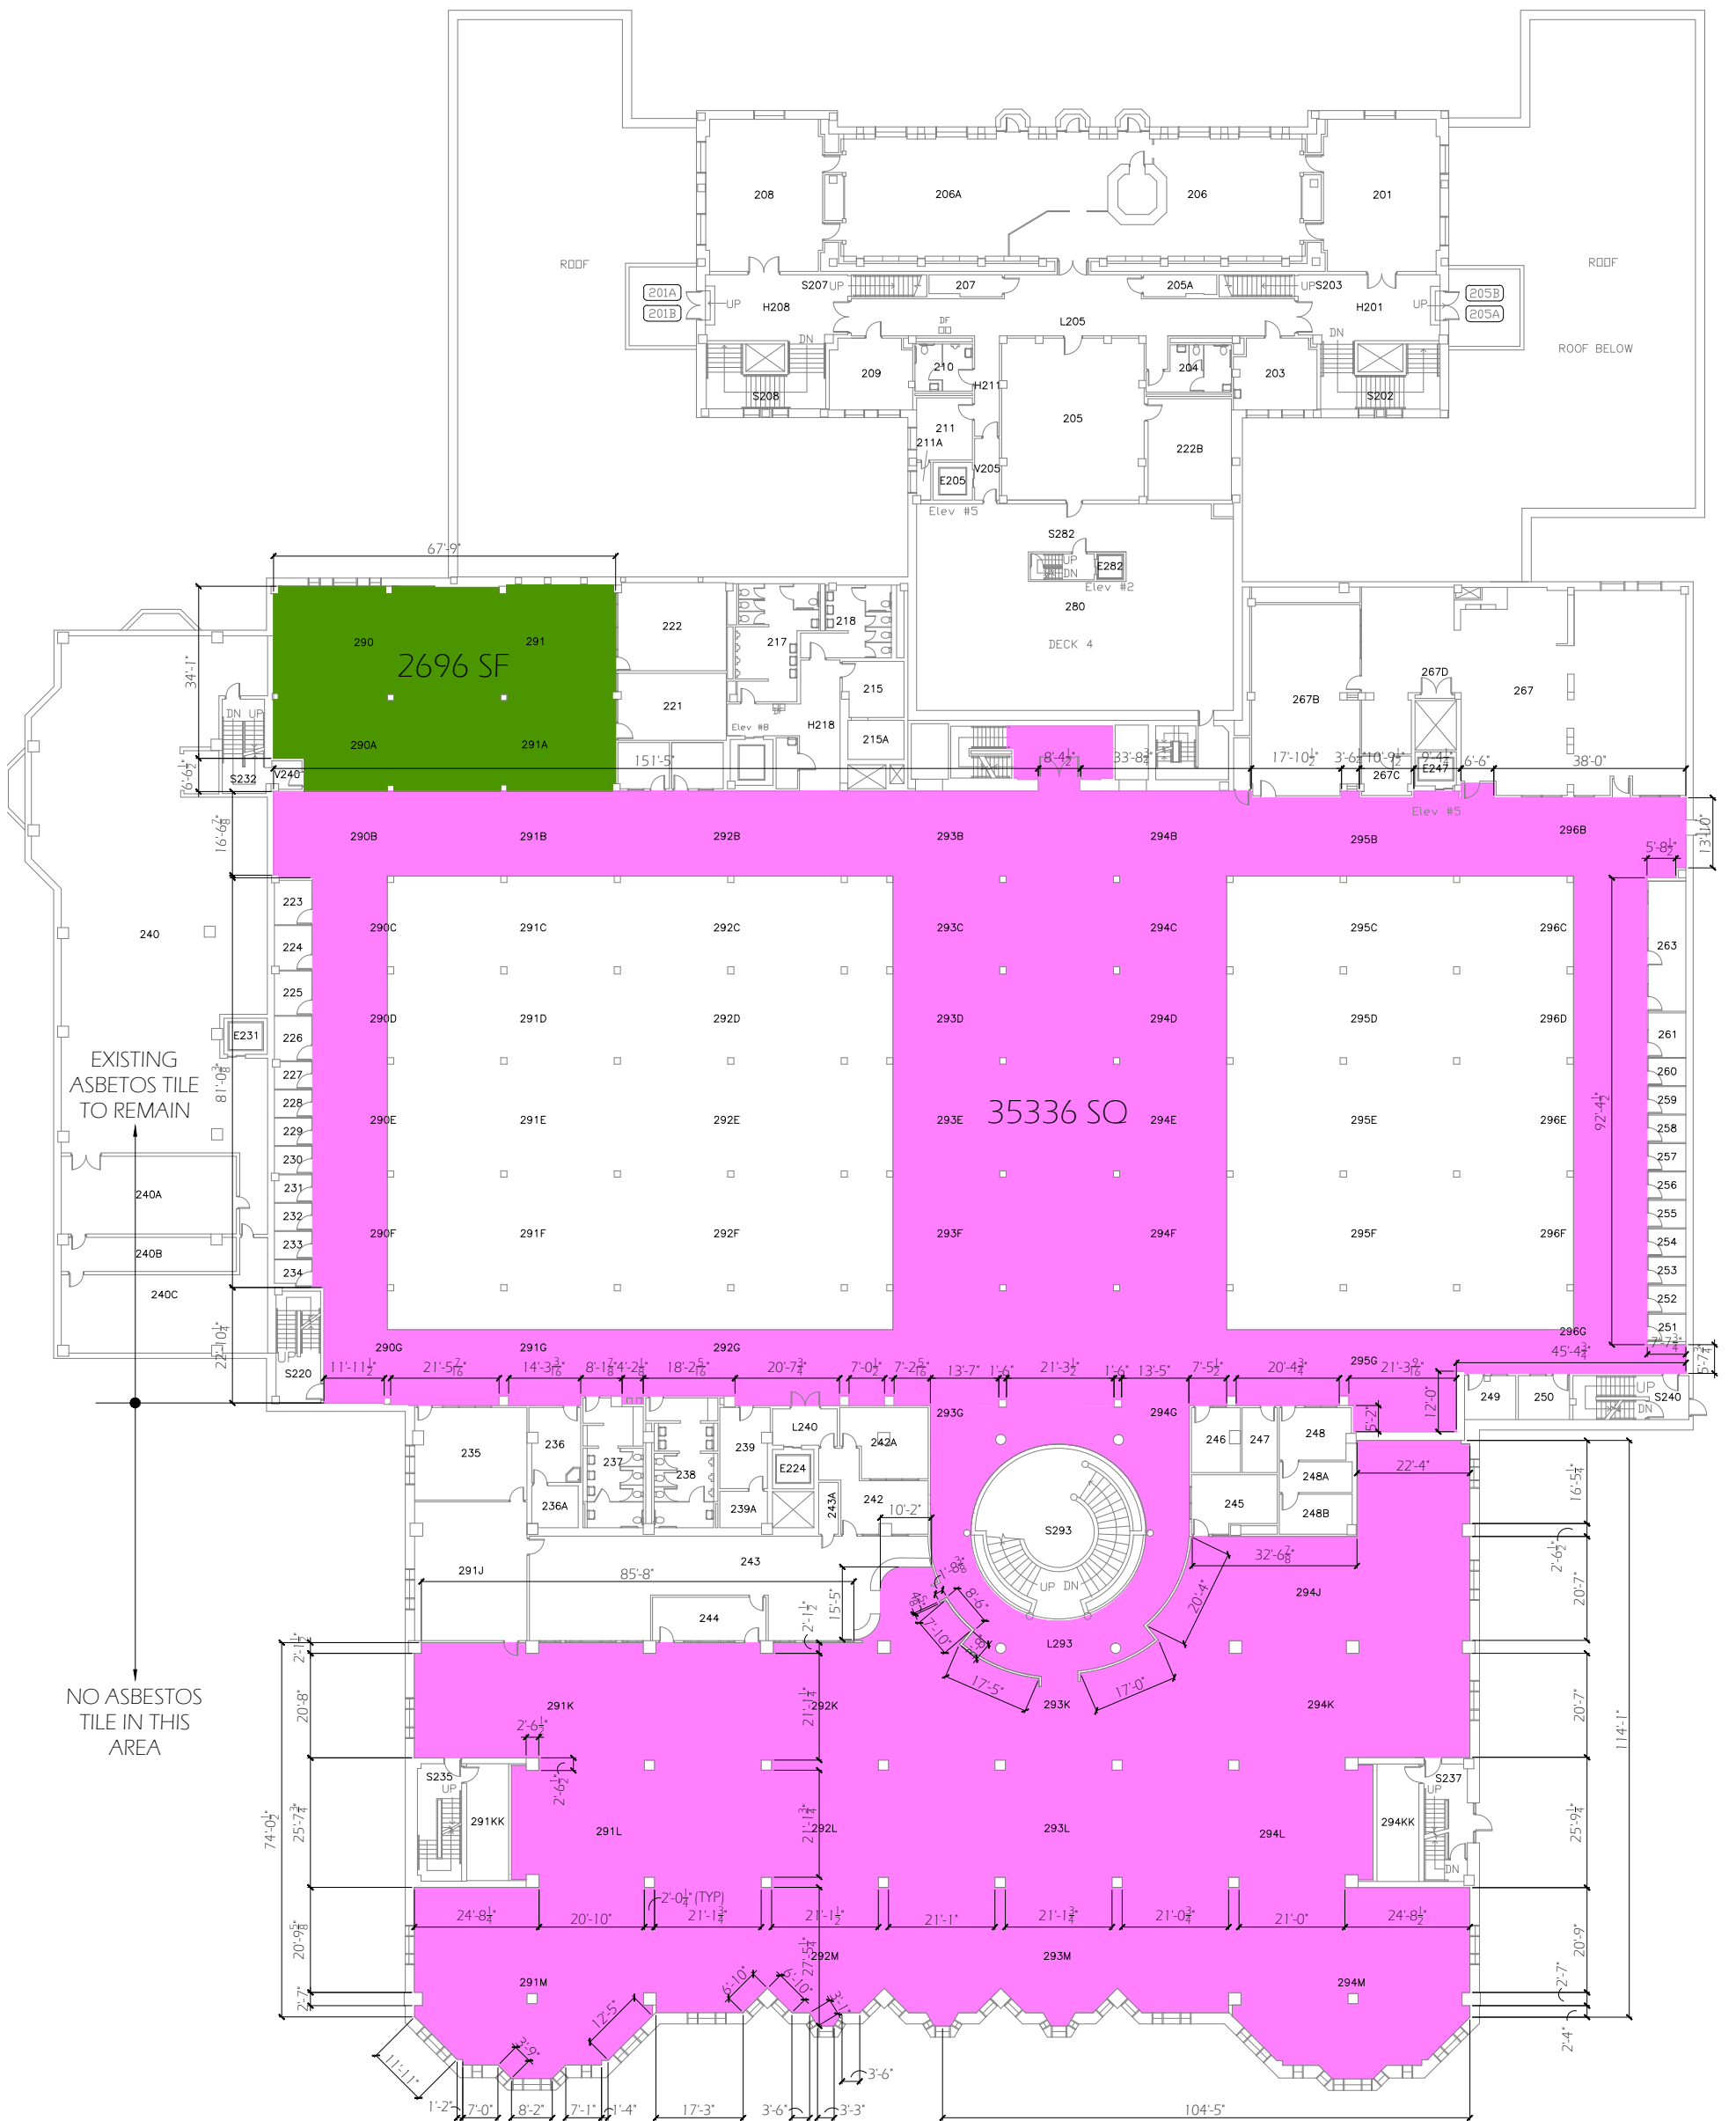

LEGEND

- BASE BID - NEW CARPET TILE
- ALTERNATE 1 - REMOVE EXISTING CARPET, PROVIDE AND INSTALL CARPET AND COVE BASE AT LOCATION NOTED

UO KNIGHT LIBRARY CARPET - 2ND FLOOR

UNIVERSITY OF OREGON

FACILITIES SERVICES
1276 UNIVERSITY OF OREGON
EUGENE, OREGON 97403-12176

DESIGN SERVICES GROUP
1295 FRANKLIN BOULEVARD
EUGENE, OREGON 97403-12176