



DIXON HOUSE
0195 [DXLGL]
265 SW 11th Street

FIRST FLOOR

SCALE:
3/32" = 1'-0"

DATE	BY	QC
2/23/13	JKS	


NO.	REVISION DESCRIPTION
1	Standardized drawings to updated layers, text, & TB

SHEET # 1
OF 2


File path: S:\ACAD\CAD\Bookplan\Dixon_House(DxLGL)-0195\0195_1.dwg

OSU FREE ACCESS INFORMATION

NOTE:
Project info only! not verified These are provided as general information only: The drawings were created from project drawings & information only. They have not been field verified for accuracy, completeness, or compliance to current standards. This may have an effect on OSU planners, PMs, CMs, outside contractors, or others who might use the drawing as a guide for projecting required material.

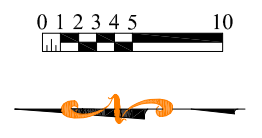

CAUTION
THIS DRAWING IS
GENERAL IN NATURE AND
IS FOR REFERENCE ONLY.

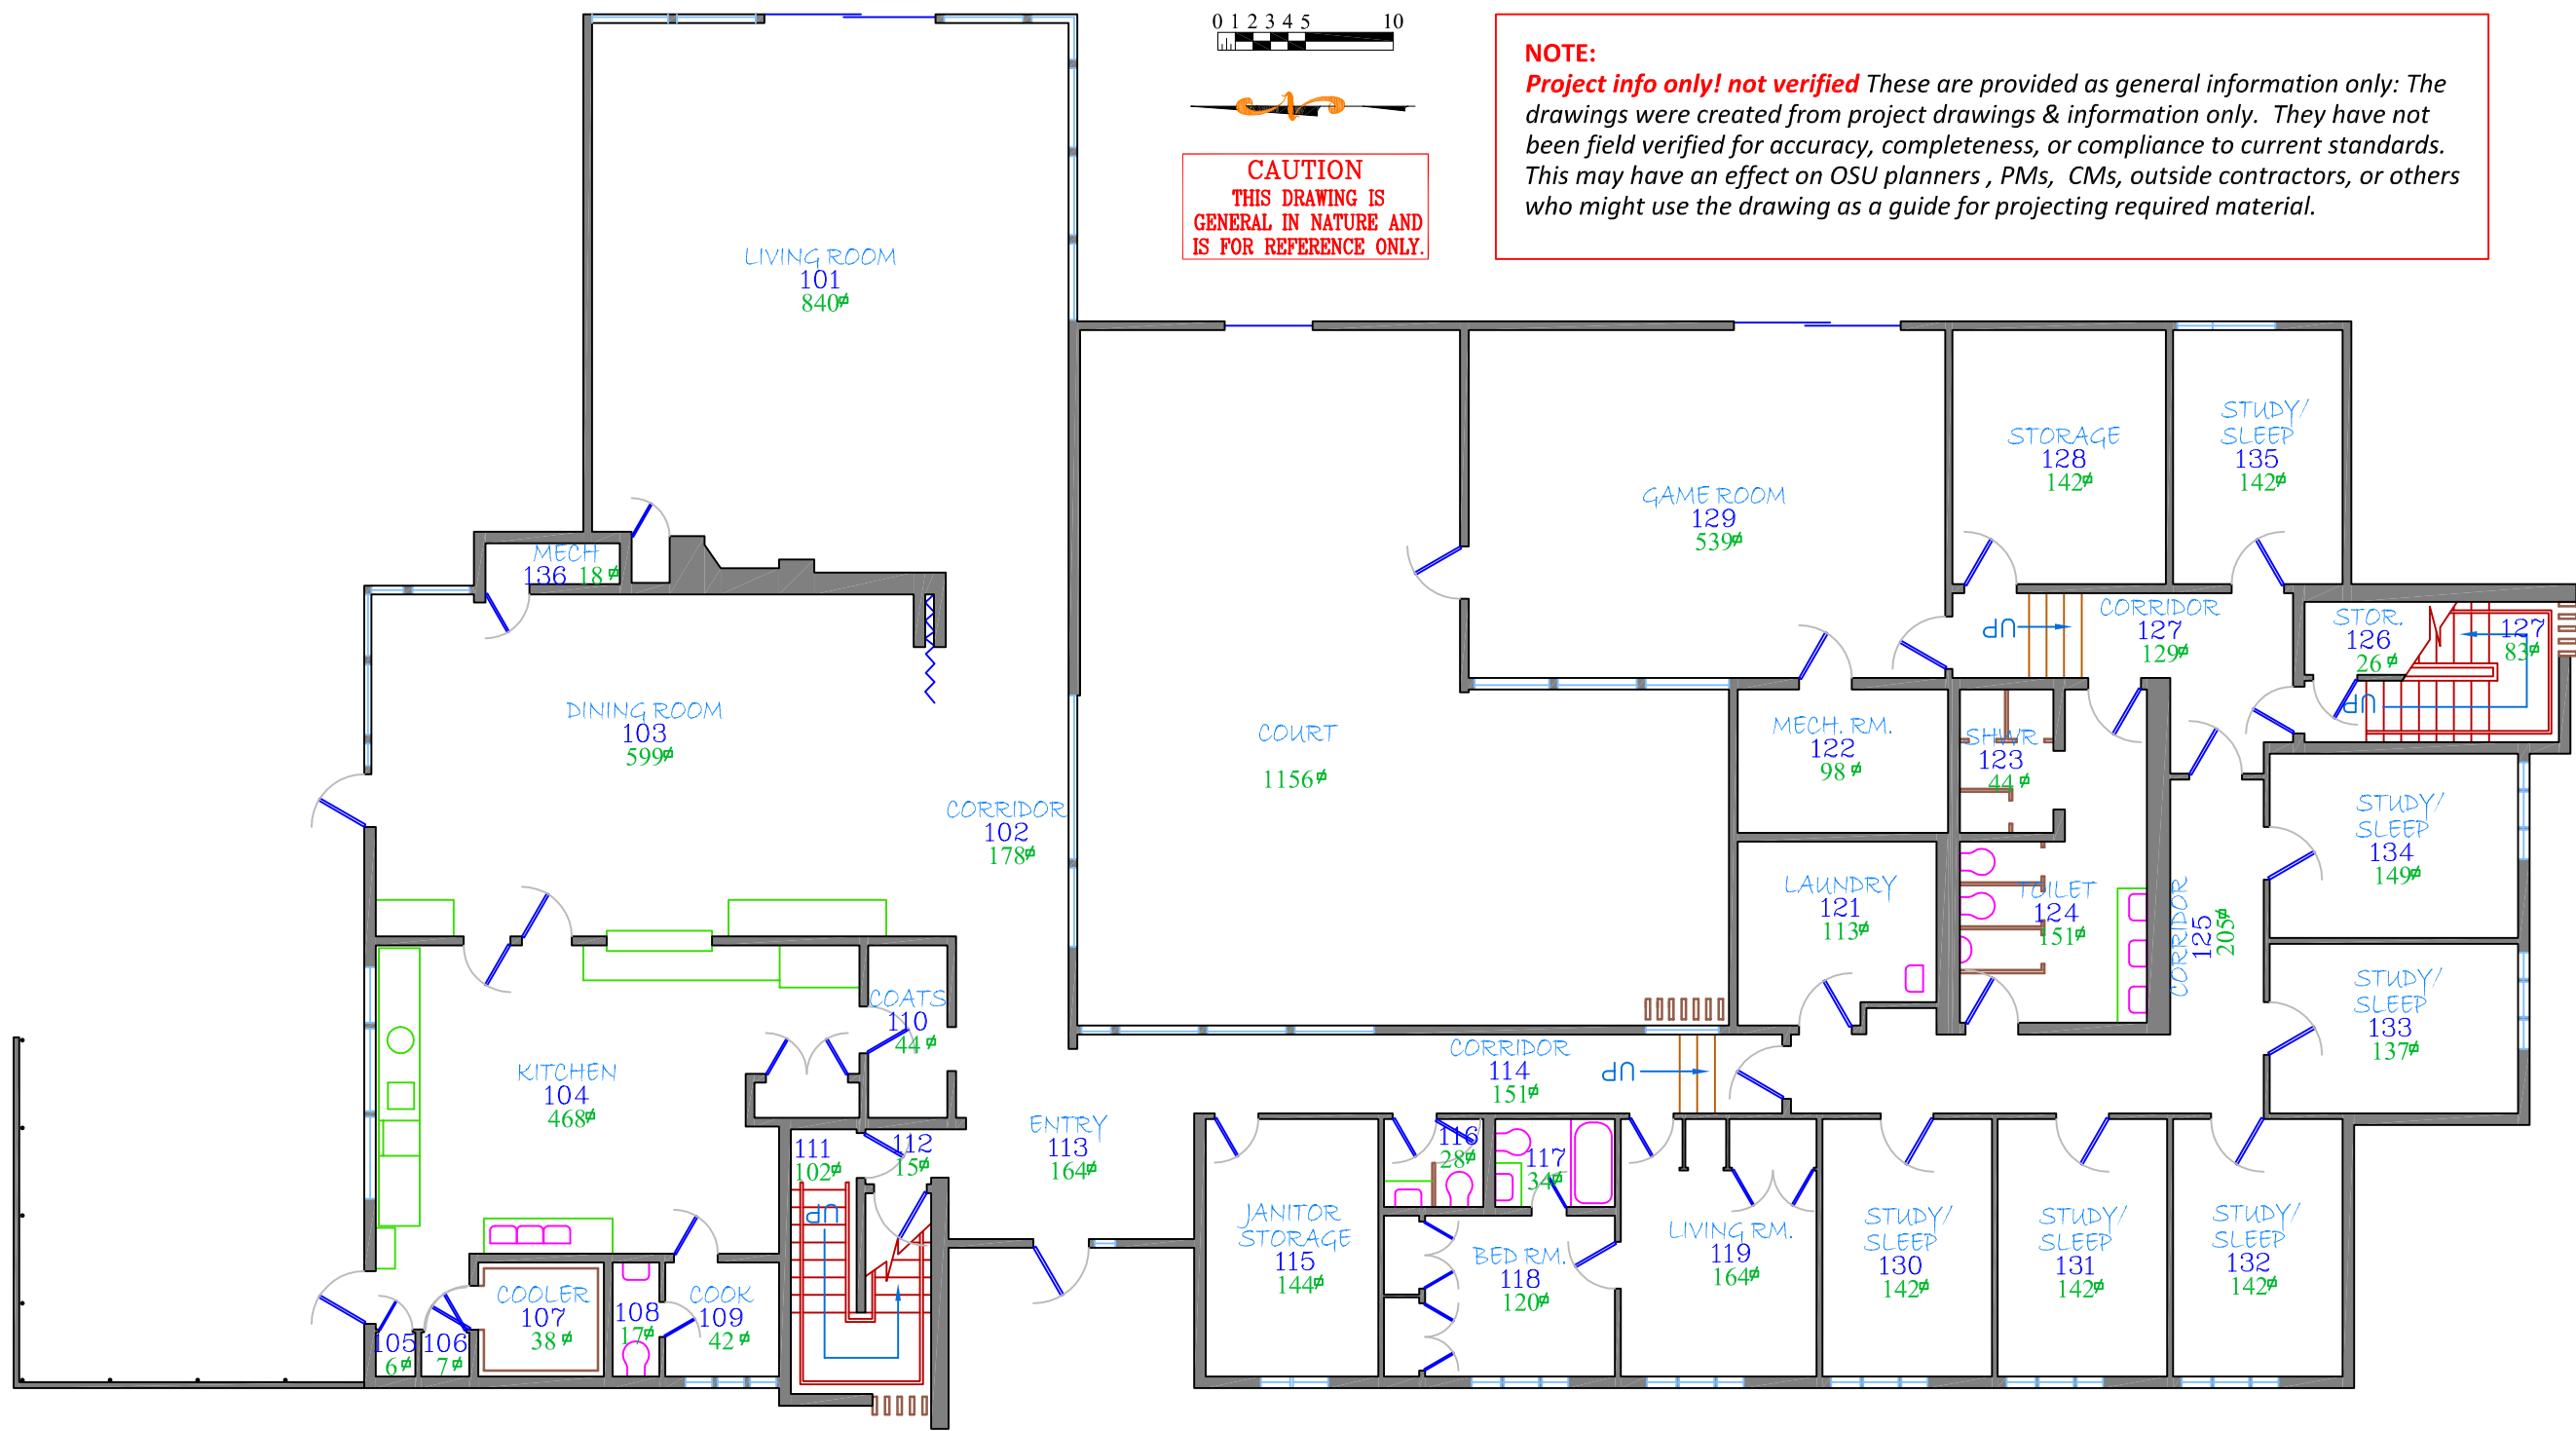



DIXON HOUSE
0195 [DXLG]
265 SW 11th Street

SECOND FLOOR

SCALE:
3/32" = 1'-0"

OSU FREE ACCESS INFORMATION

DATE	Drawn	QC
2/21/13	JKS	

NO.	REVISION DESCRIPTION
1	Standardized drawings to updated layout, text, & TB

FACILITIES RECORD DRAWING	
Swedish	12/2013
Created	February 12, 2013
Modified	February 12, 2013
Overlaid	Landscaping
Plot scale:	0.386663
Paper size:	11x17
Device:	None
Plot style:	...

SHEET # 2
OF 2

File path: S:\ACAD\CAD\Bookplan\Dixon_House(Dx.LG)-0195\0195_2.dwg



CAUTION
THIS DRAWING IS
GENERAL IN NATURE AND
IS FOR REFERENCE ONLY.

NOTE:
Project info only! not verified These are provided as general information only: The drawings were created from project drawings & information only. They have not been field verified for accuracy, completeness, or compliance to current standards. This may have an effect on OSU planners, PMs, CMs, outside contractors, or others who might use the drawing as a guide for projecting required material.

