


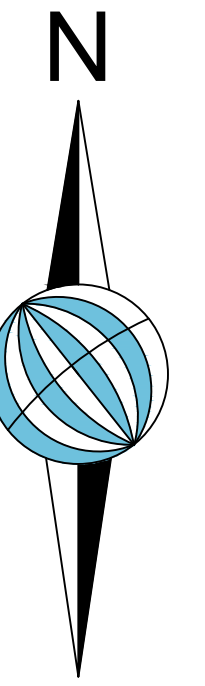


**O
R
E
G
O
N

T
E
C
H**




**H
U
S
T
L
I
N

O
W
L
S**

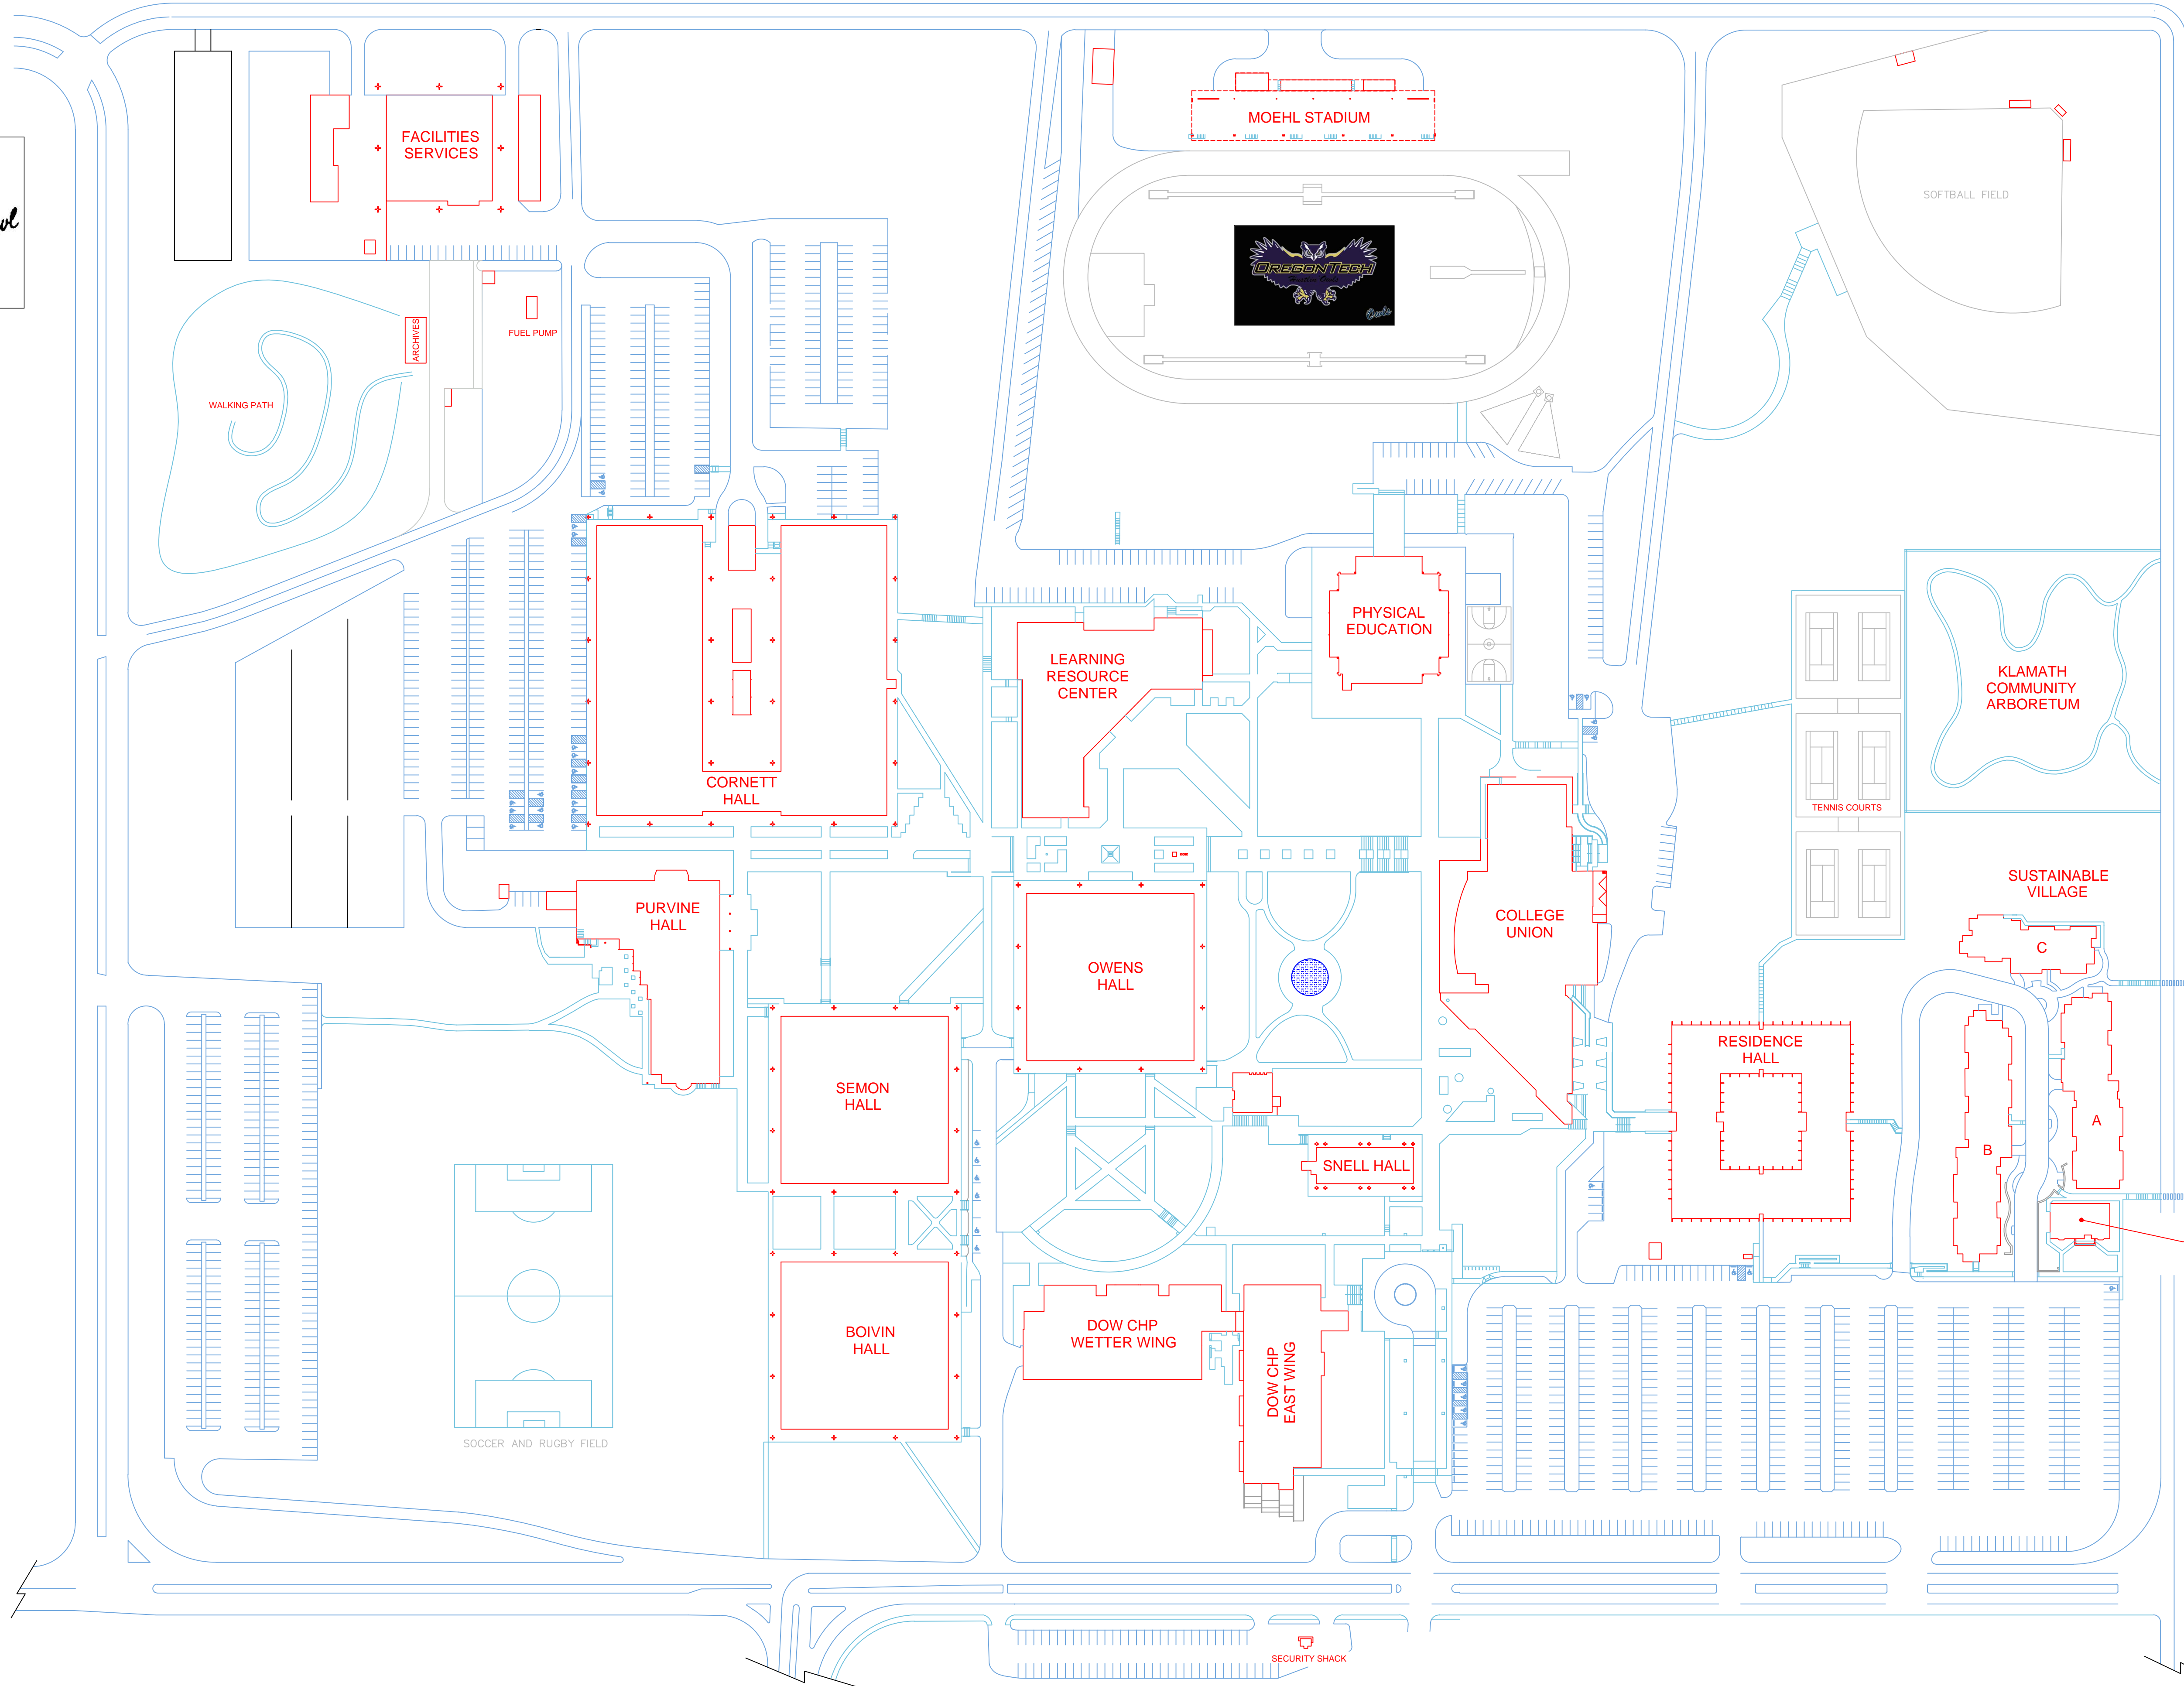

OREGON INSTITUTE OF TECHNOLOGY

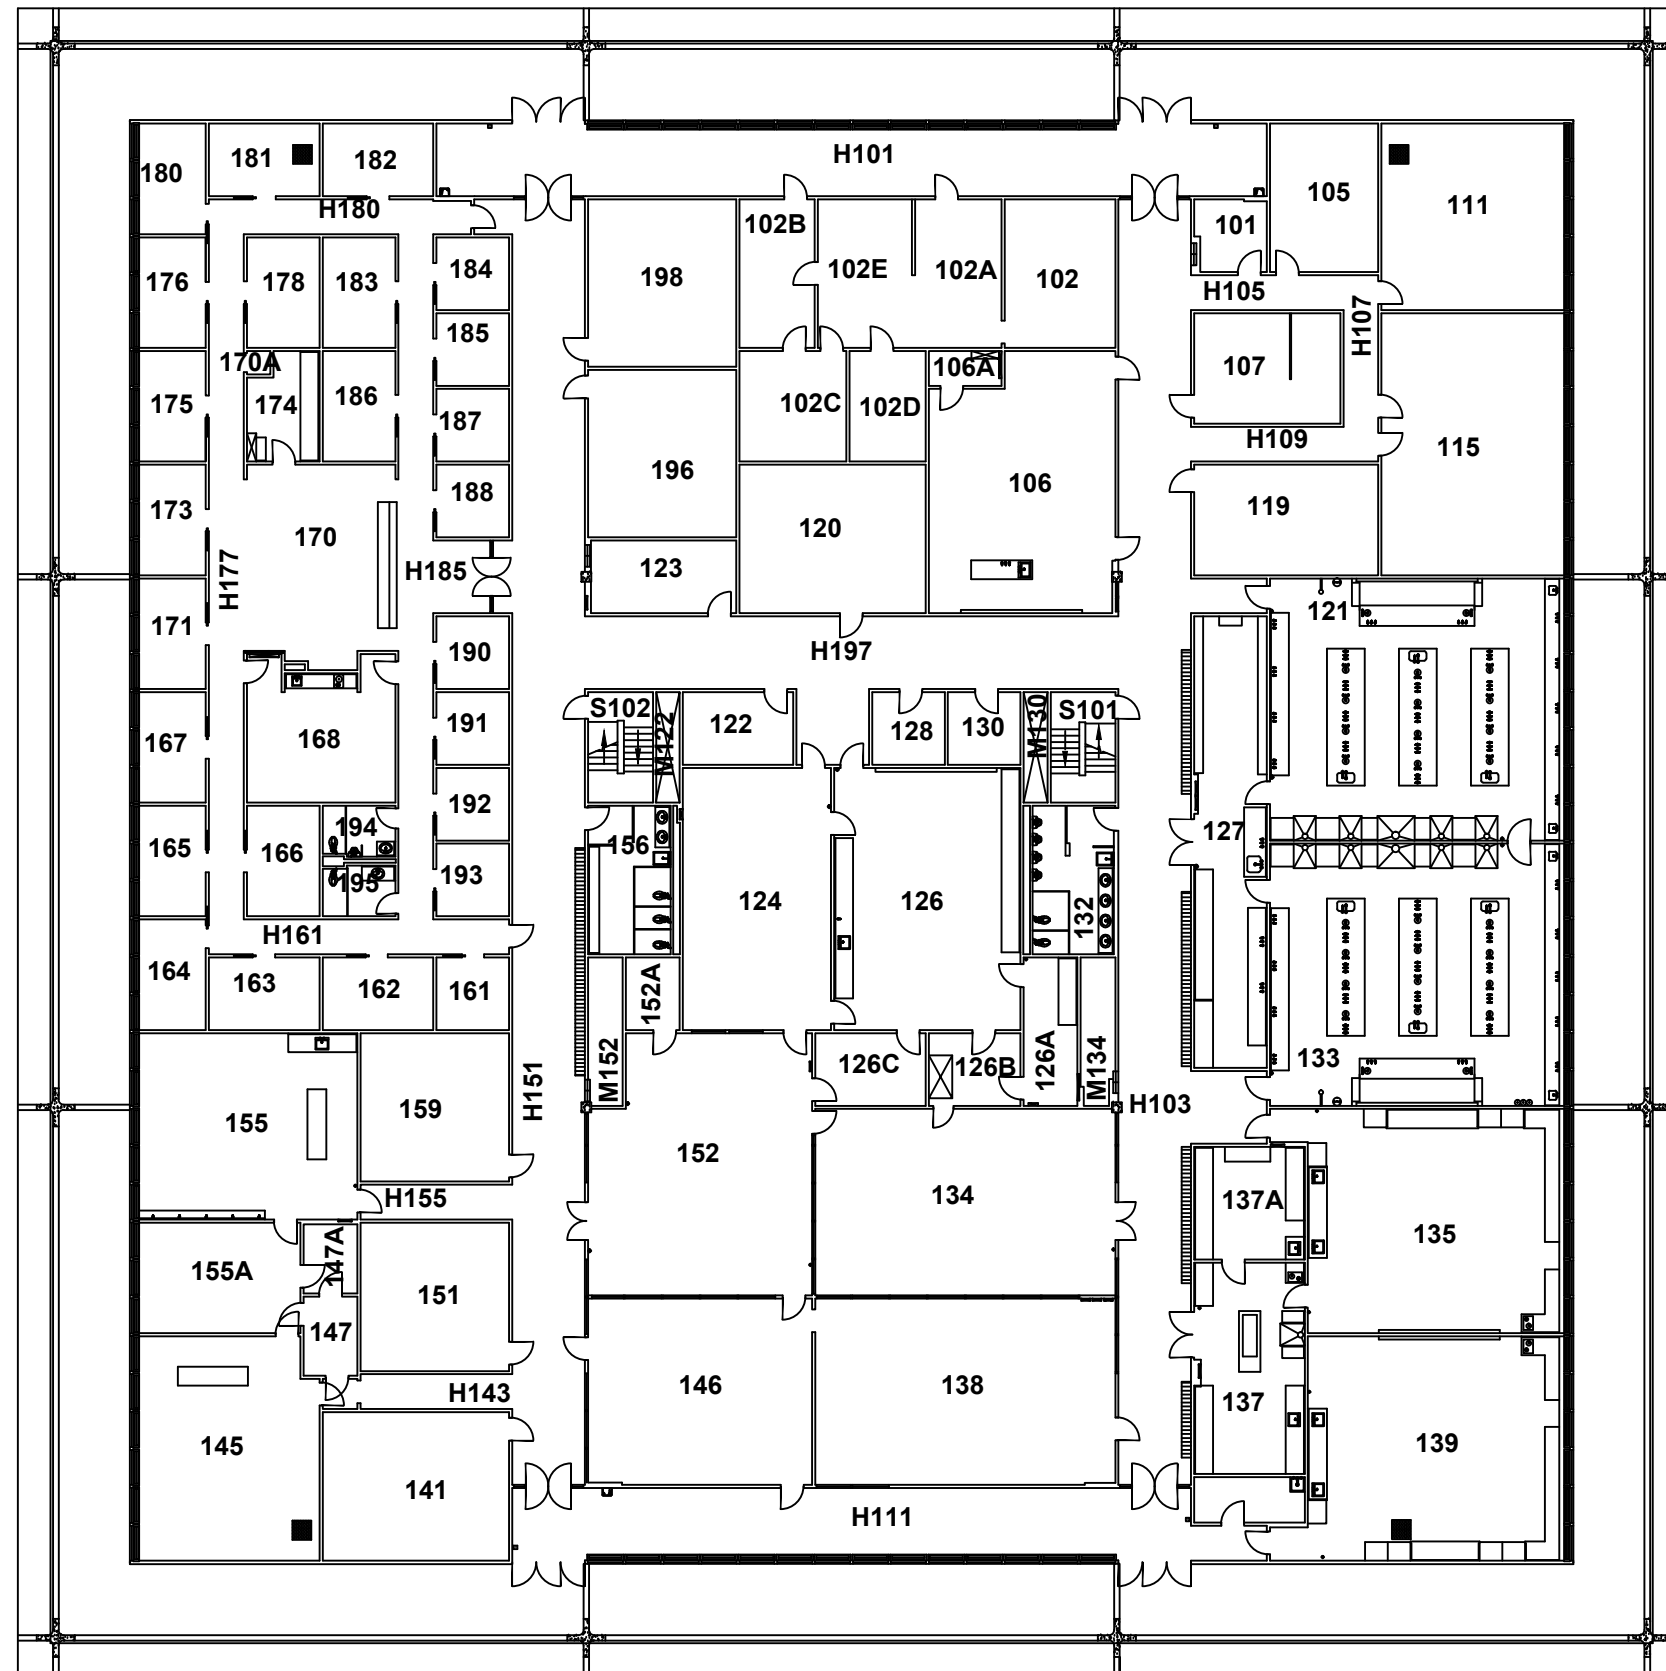



OREGON INSTITUTE OF TECHNOLOGY
Boivin Hall

Path: (T:)_Facilities_Campus...Floor...


Prepared by: Dustin Huddleston

Scale: NTS

Updated: 10/31/2013

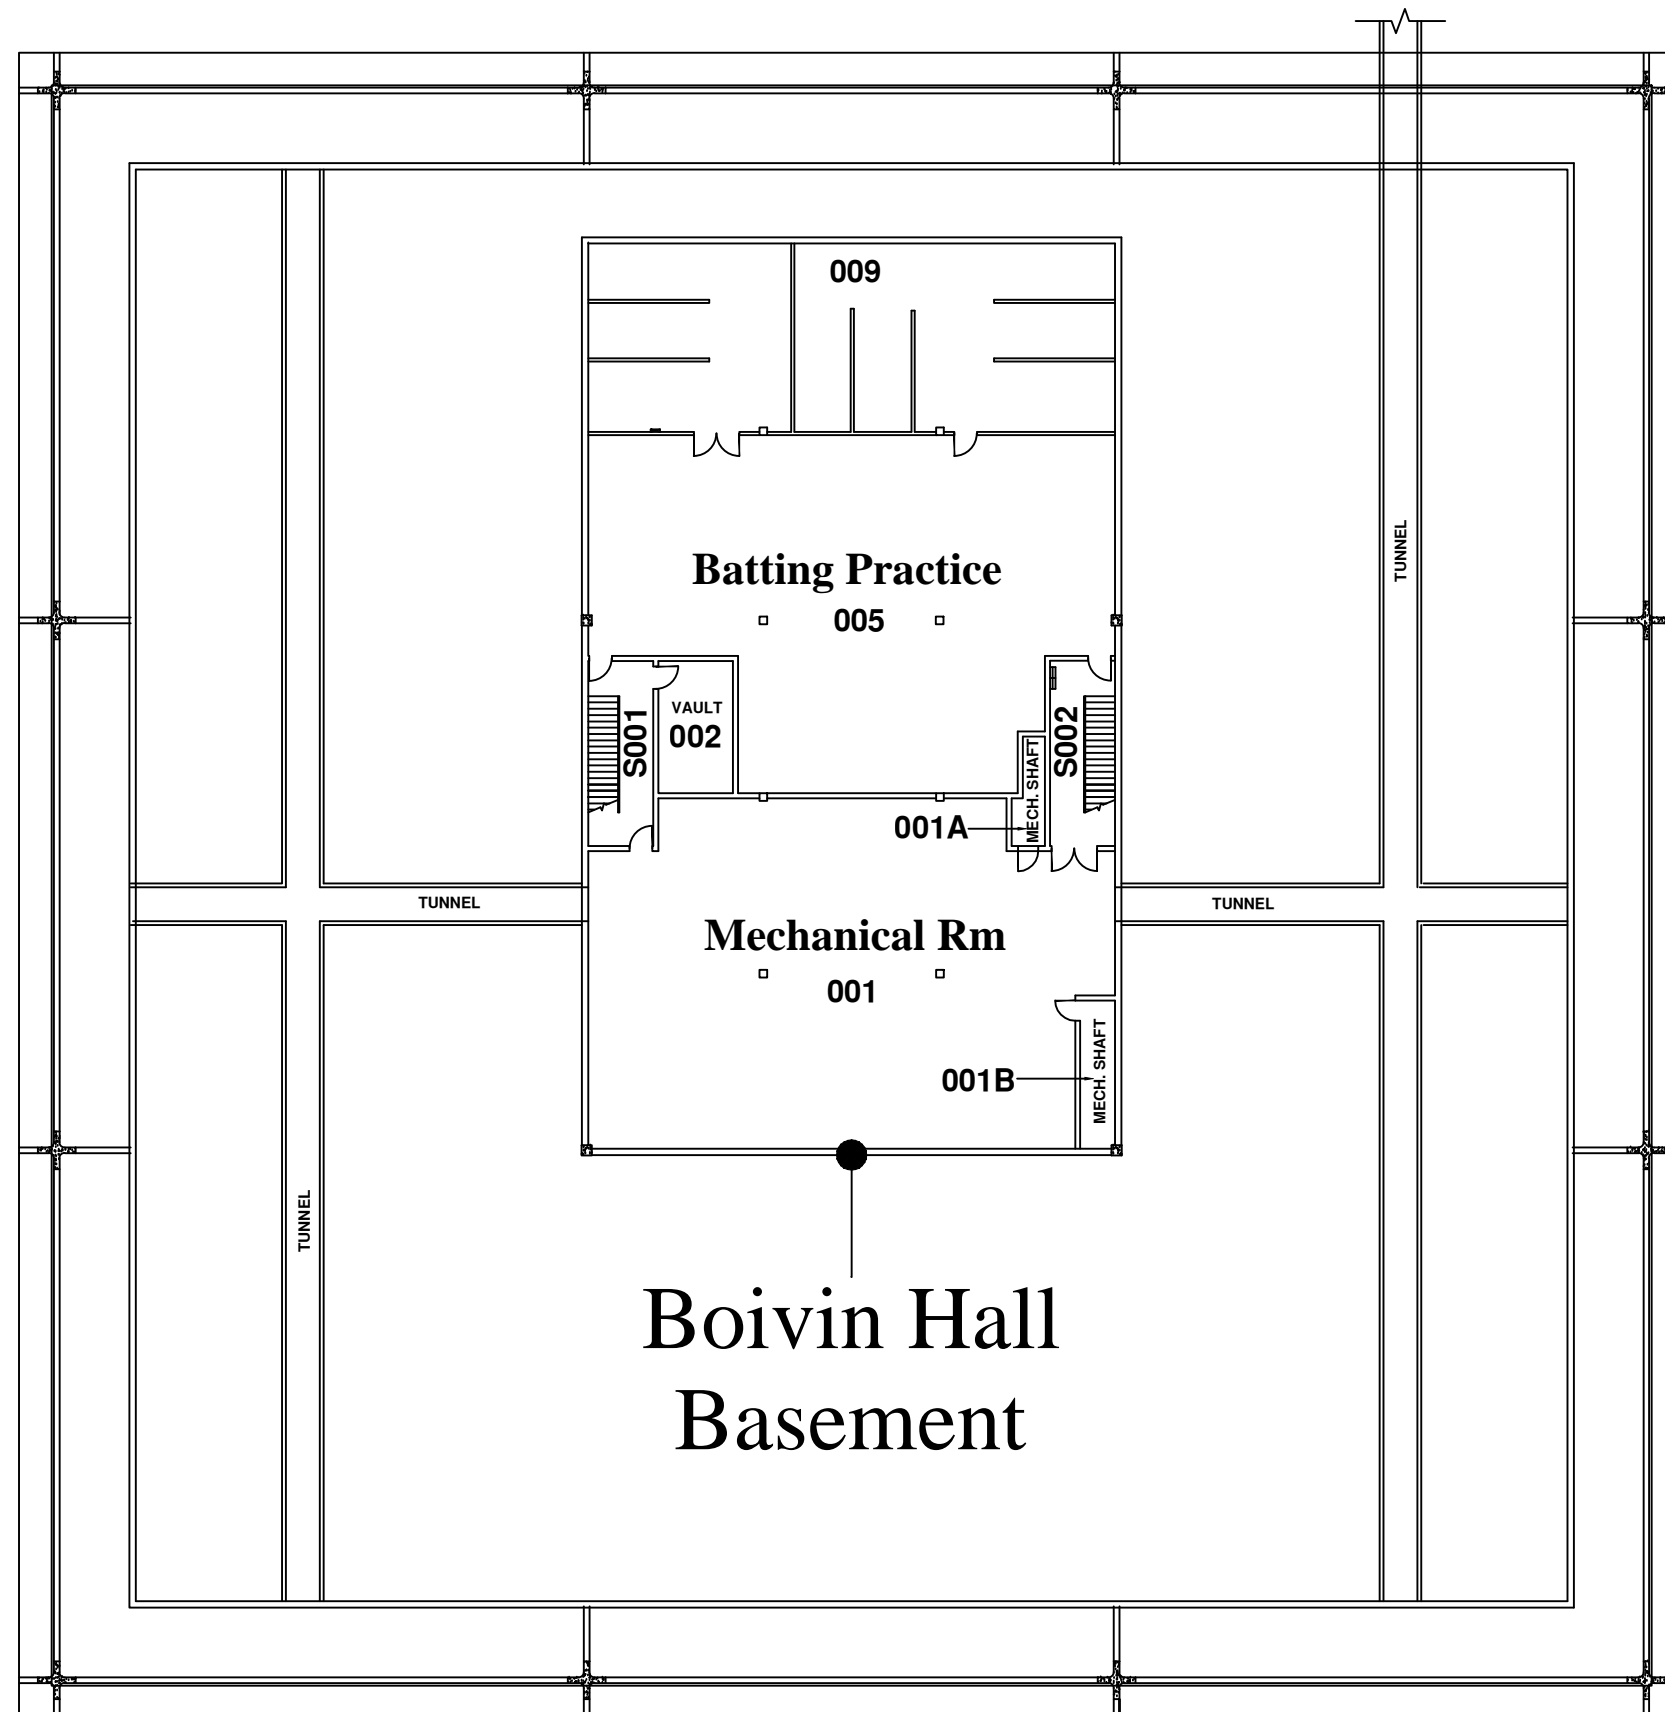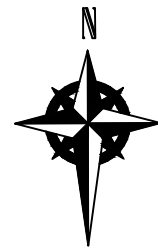


Boivin Hall
Basement

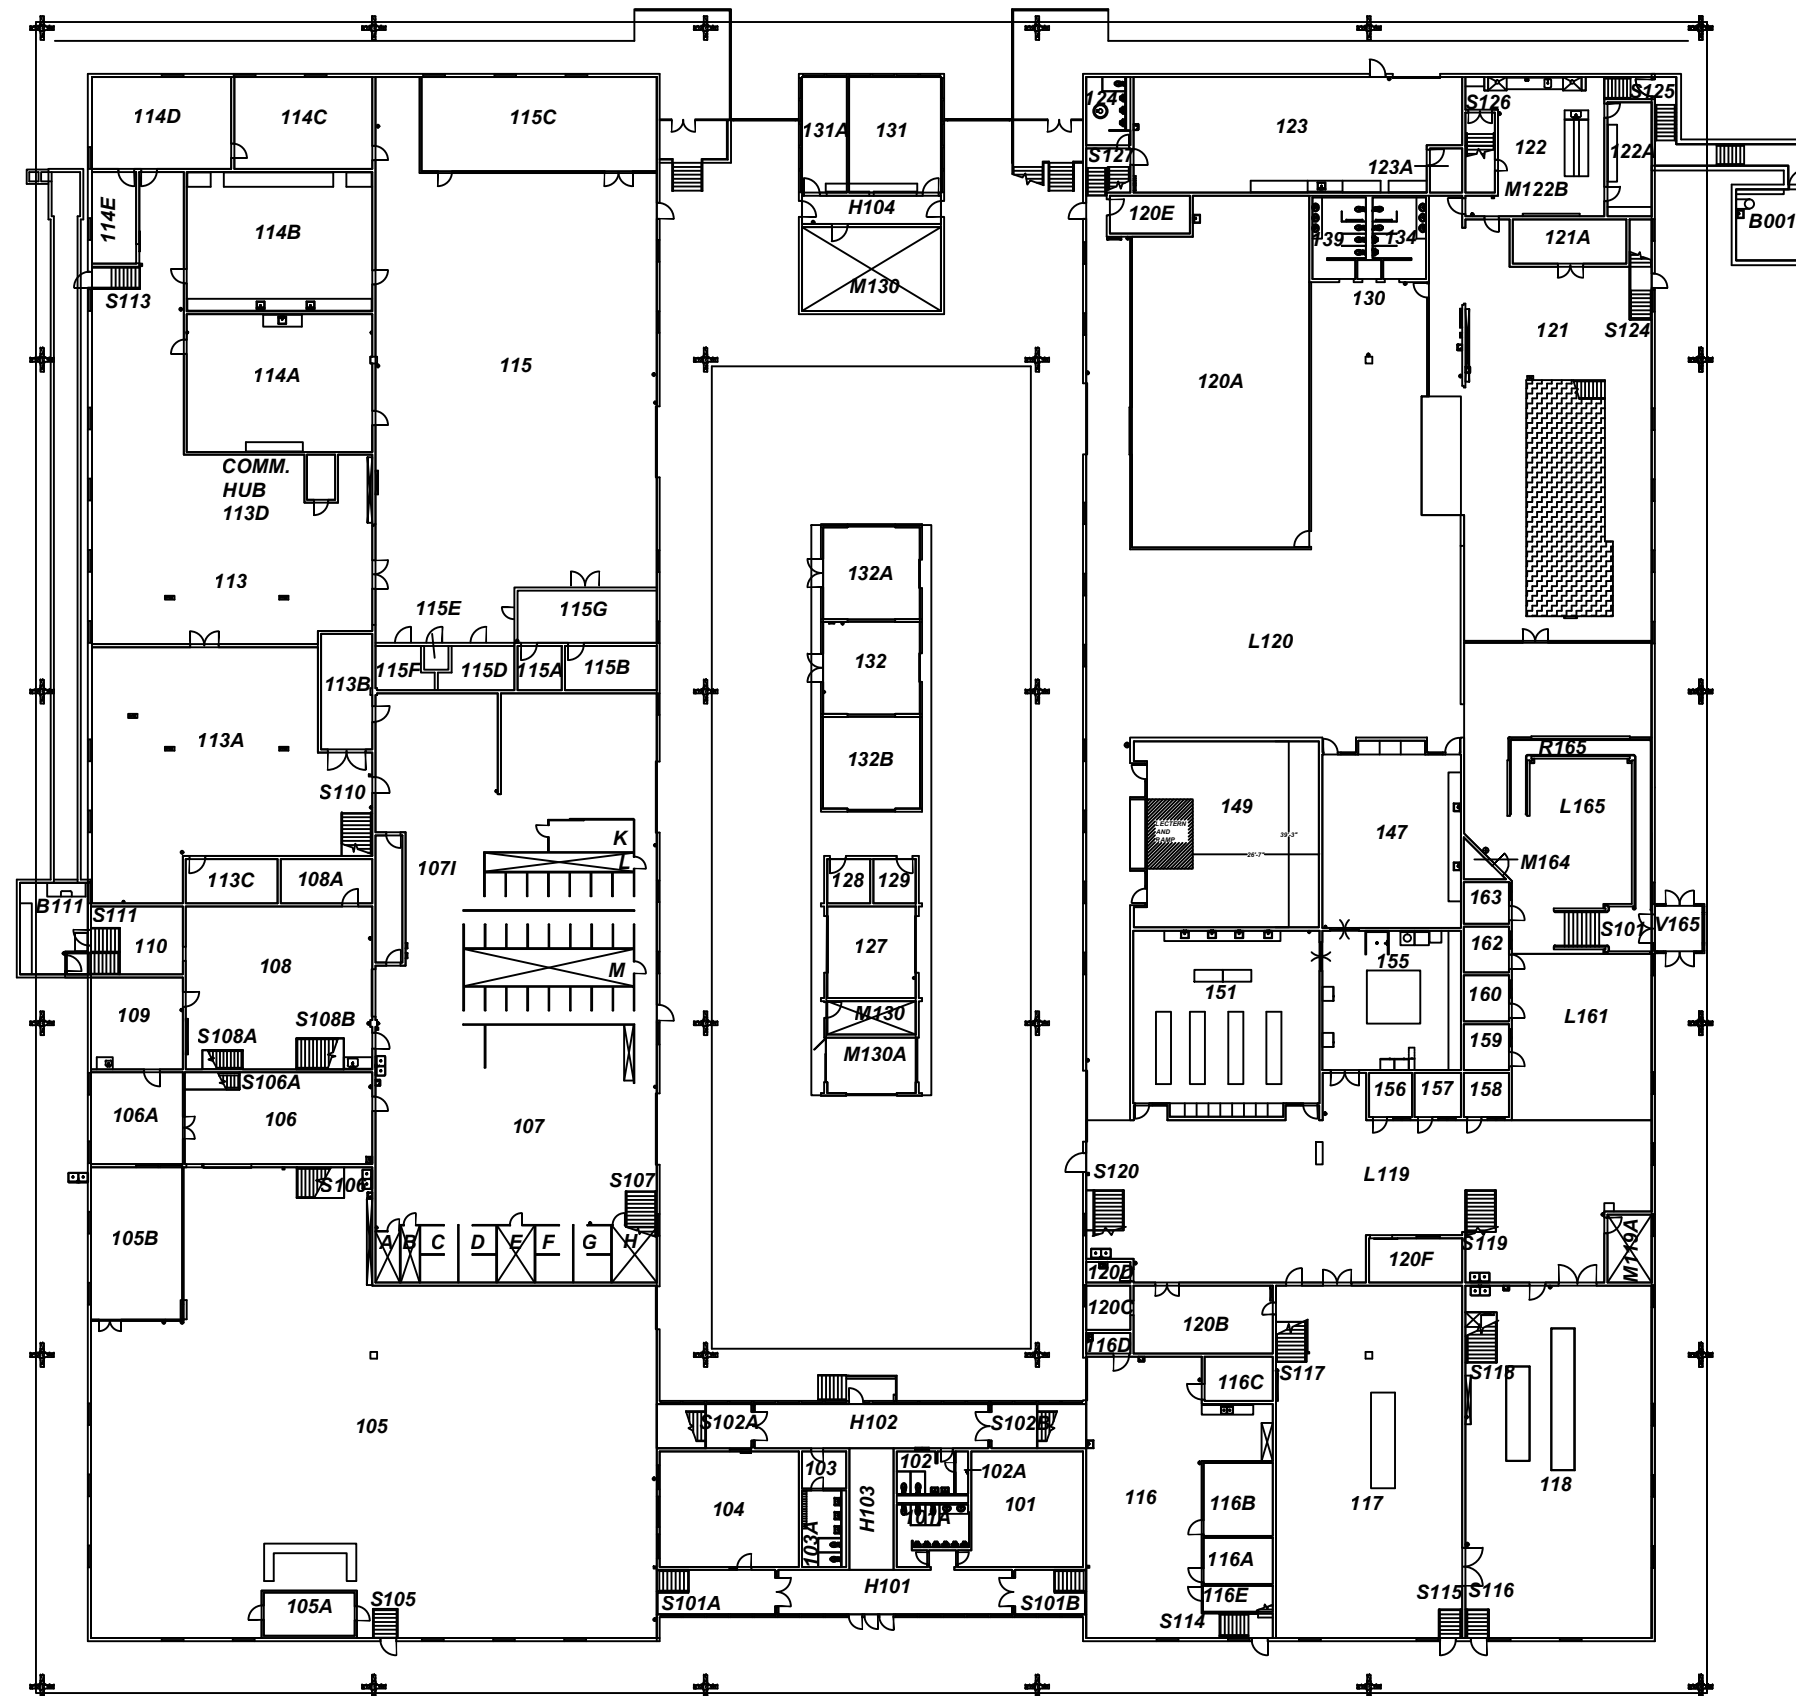

OREGON INSTITUTE OF TECHNOLOGY
Cornett 1st Floor

Path: (T:)_Facilities_Campus...Floor...
Prepared by: Dustin Huddleston


Scale: NTS
Updated: 11/1/2013

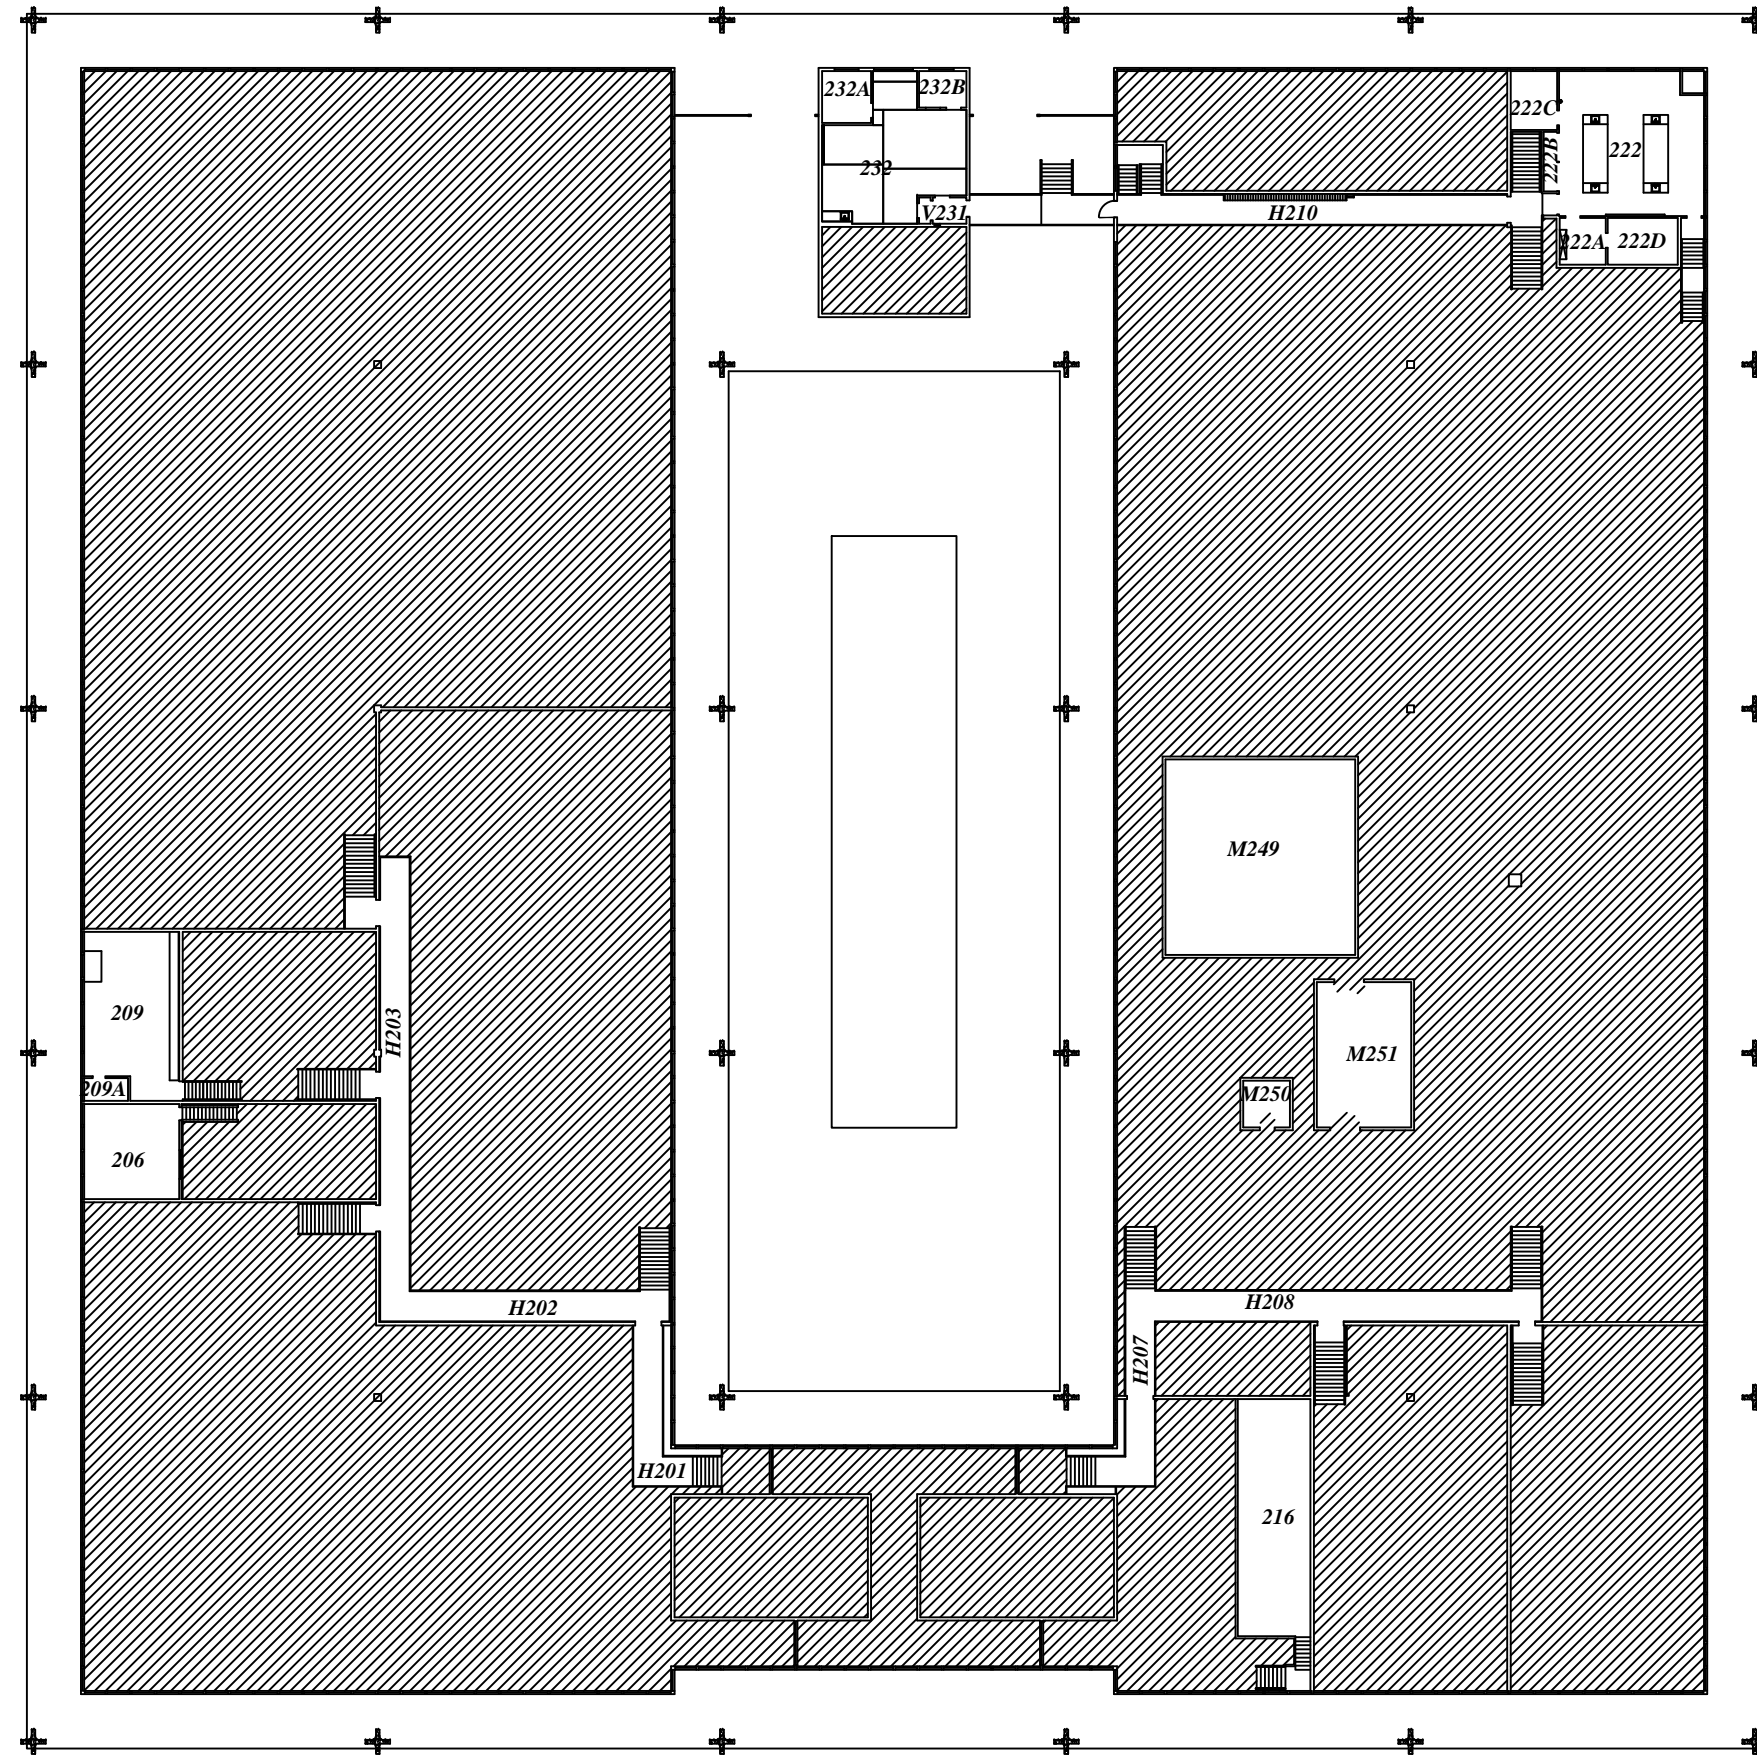

OREGON INSTITUTE OF TECHNOLOGY
Cornett 2nd Floor

Path: (T:)_Facilities_Campus...Floor...
Prepared by: Dustin Huddleston

Scale: NTS
Date: 11/7/2013

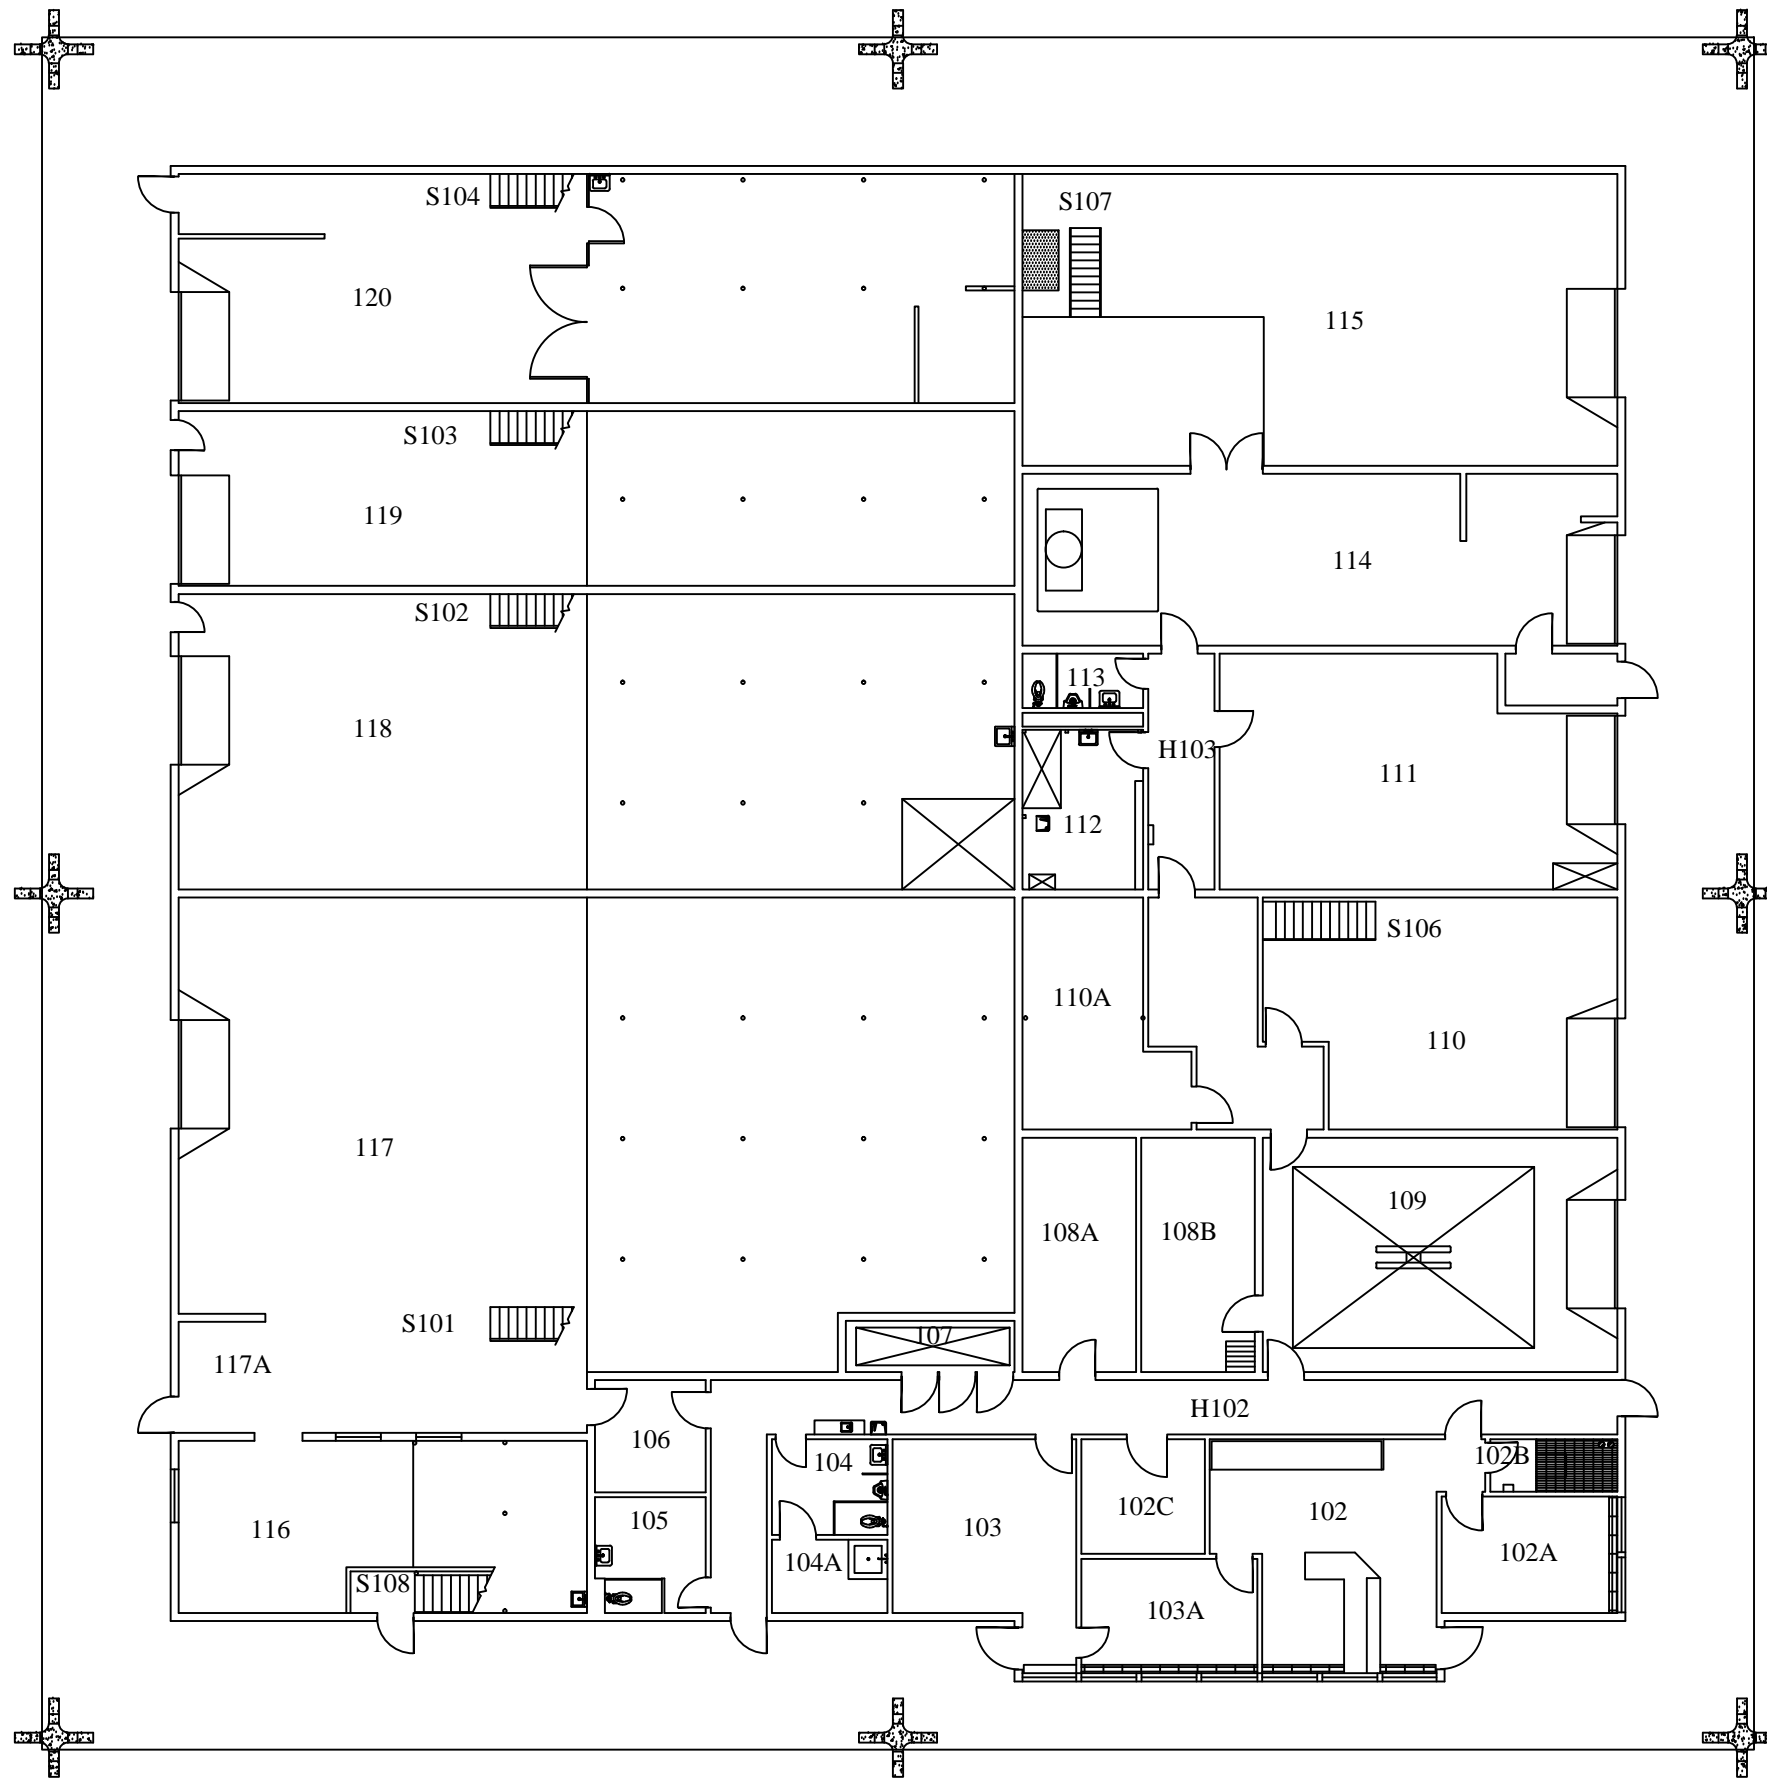


OREGON INSTITUTE OF TECHNOLOGY
Facilities Services 1st Floor

Path: (T)_Facilities_Campus...Floor...

Prepared by: Dustin Huddleston

Scale: NTS

Date: 11/1 /2013

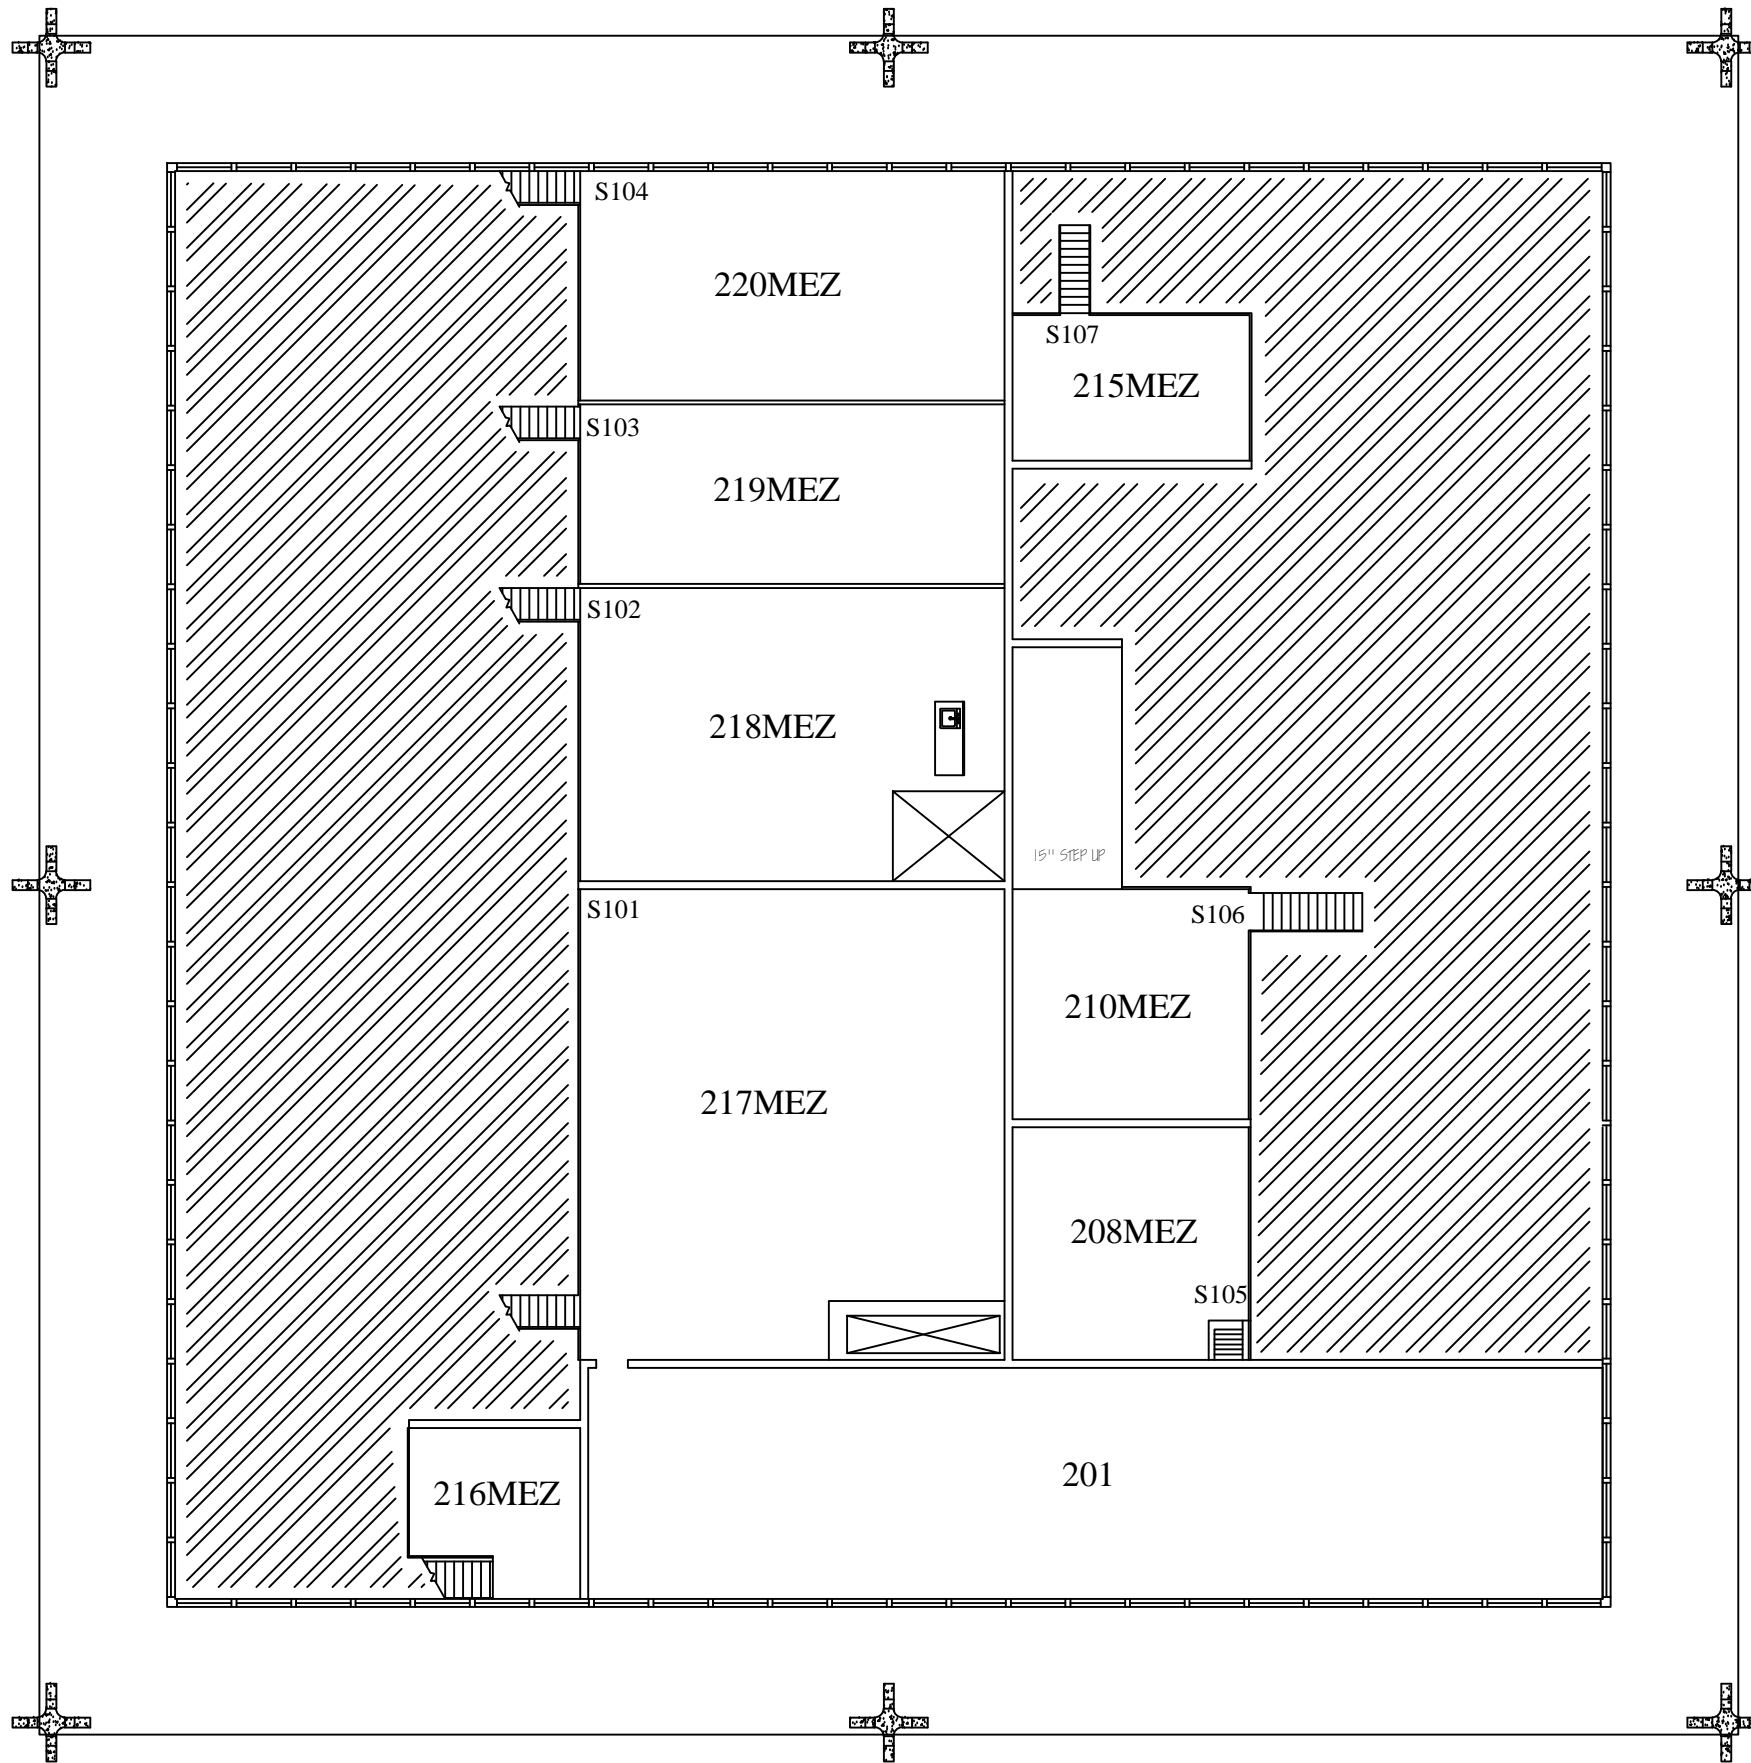


OREGON INSTITUTE OF TECHNOLOGY
Facilities Services 2nd Floor

Path: (T:)_Facilities_Campus...Floor...

Prepared by: Dustin Huddleston

Scale: NTS

Date: 11/8/2013

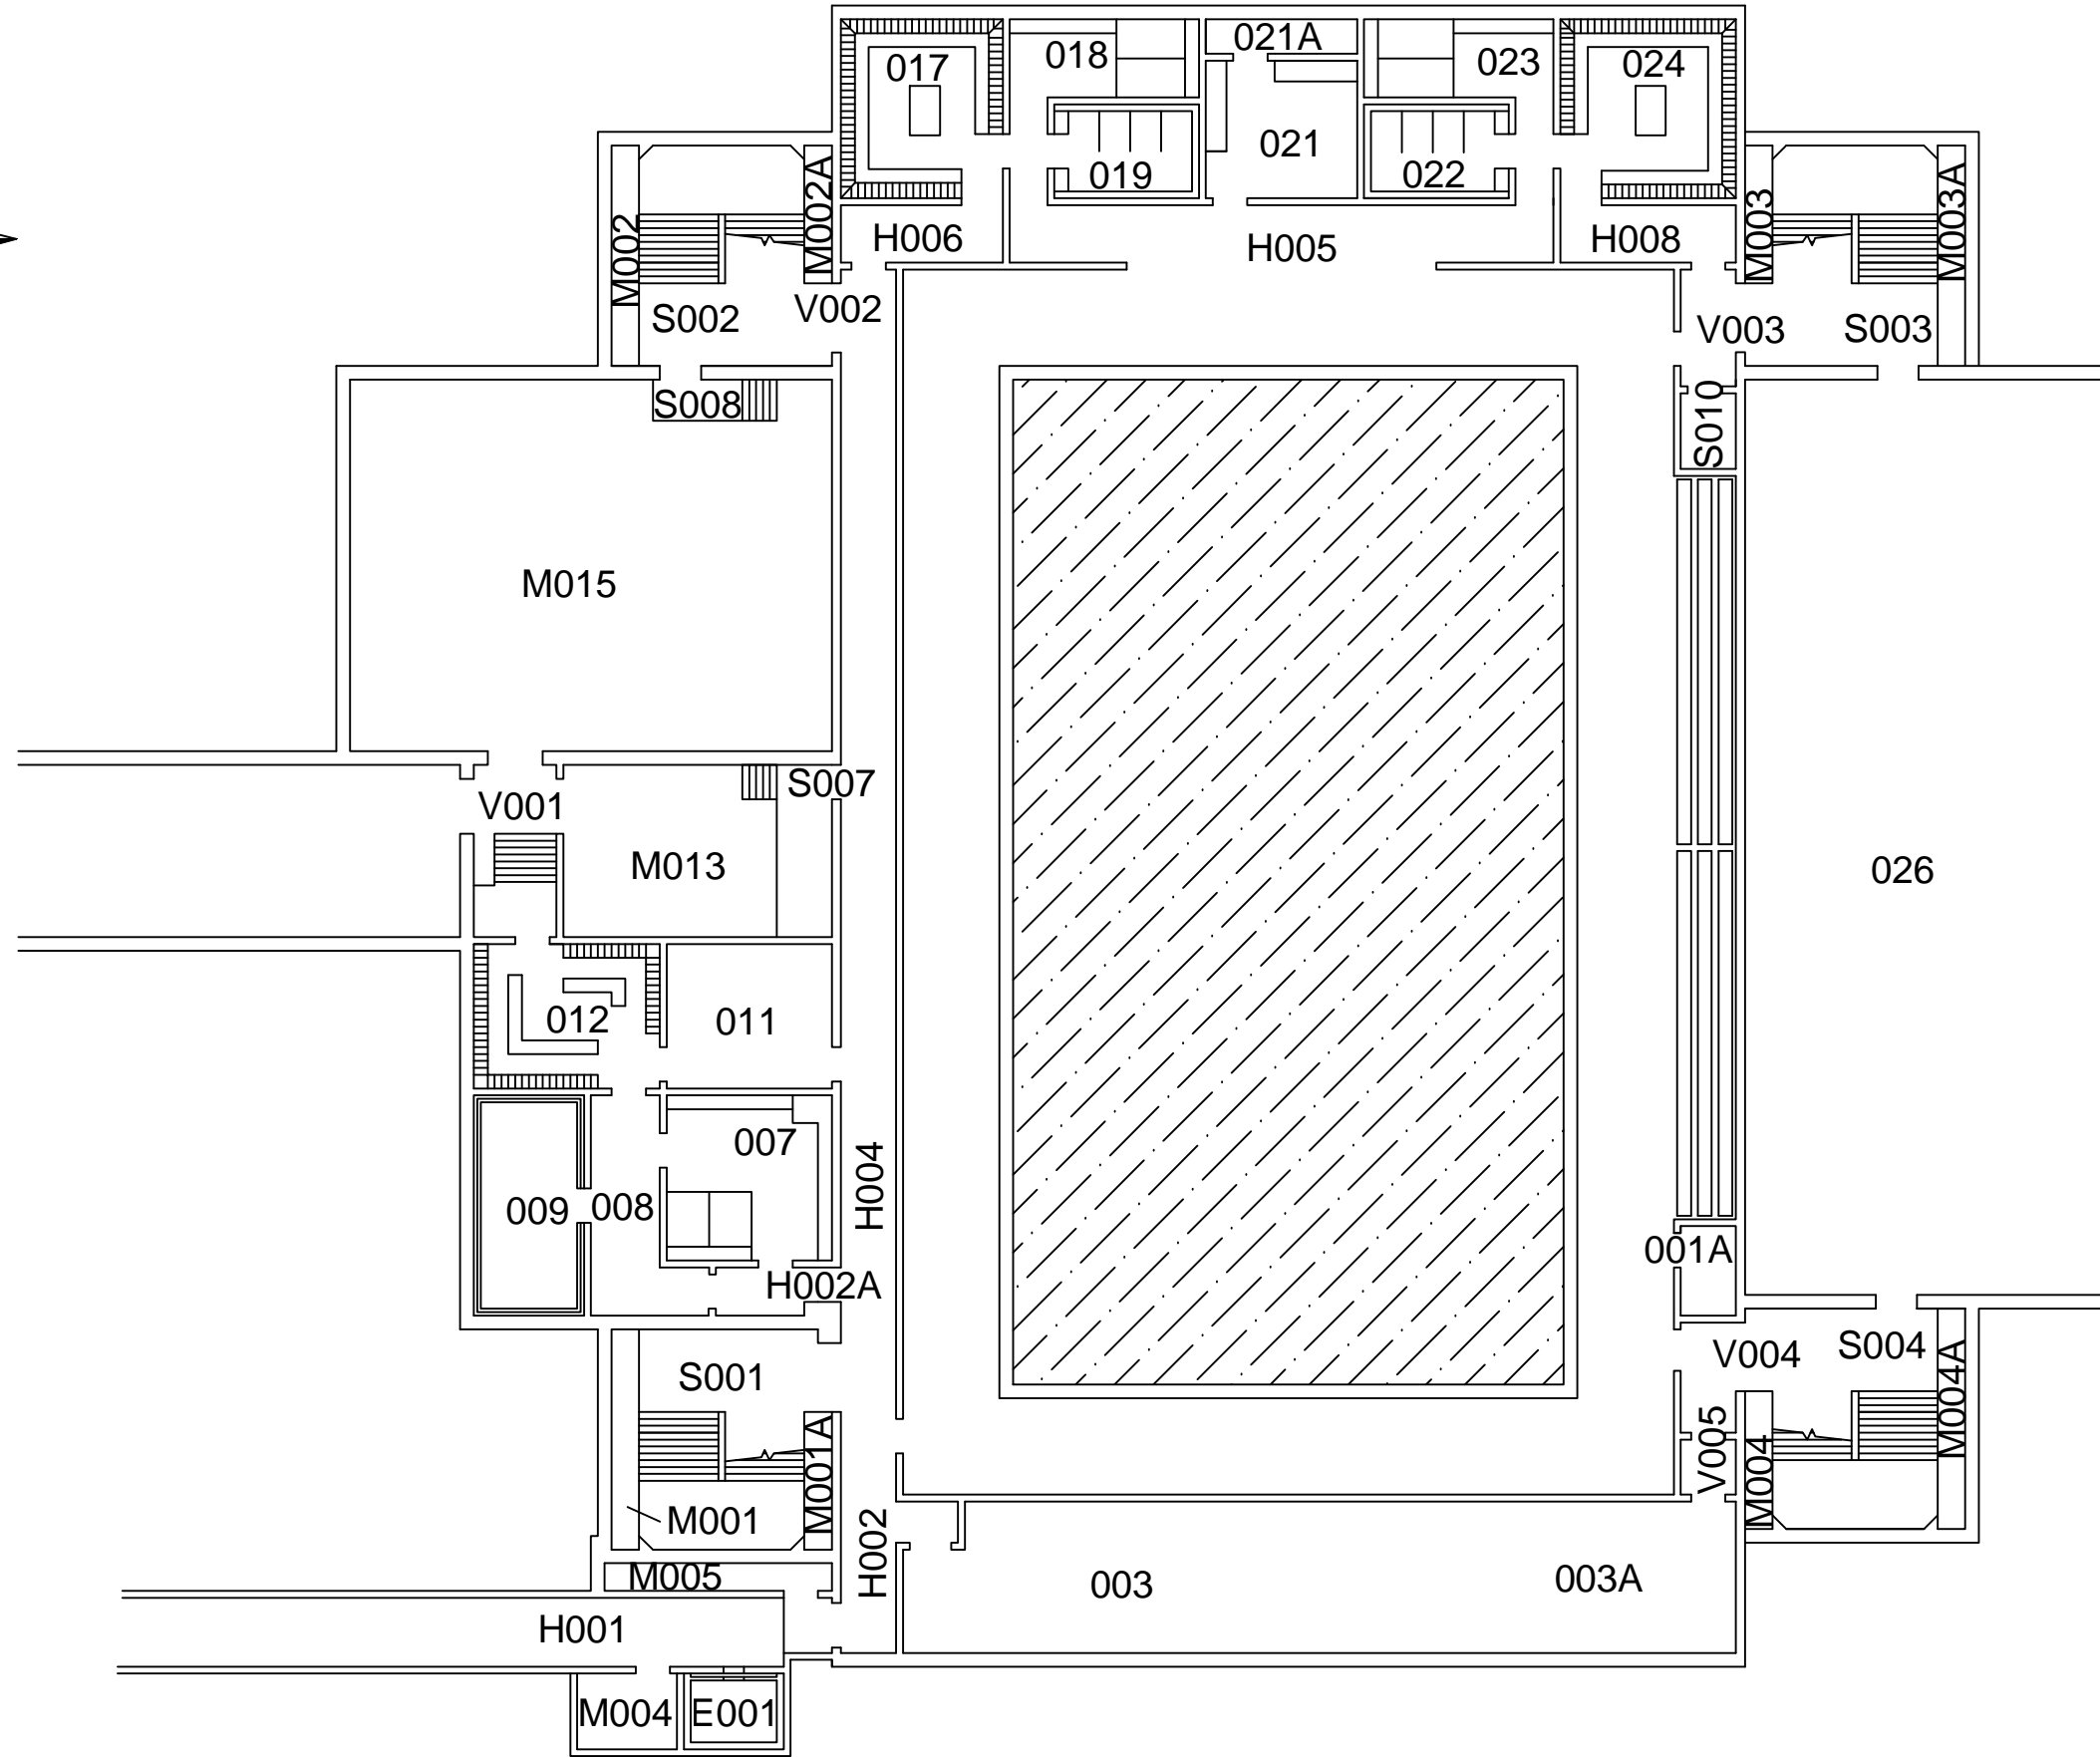



OREGON INSTITUTE OF TECHNOLOGY
Physical Education Building - Basement

Path: (T:)_Facilities_Campus...Floor...

Prepared by: Dustin Huddleston

Scale: NTS


Date: 11/1/2013

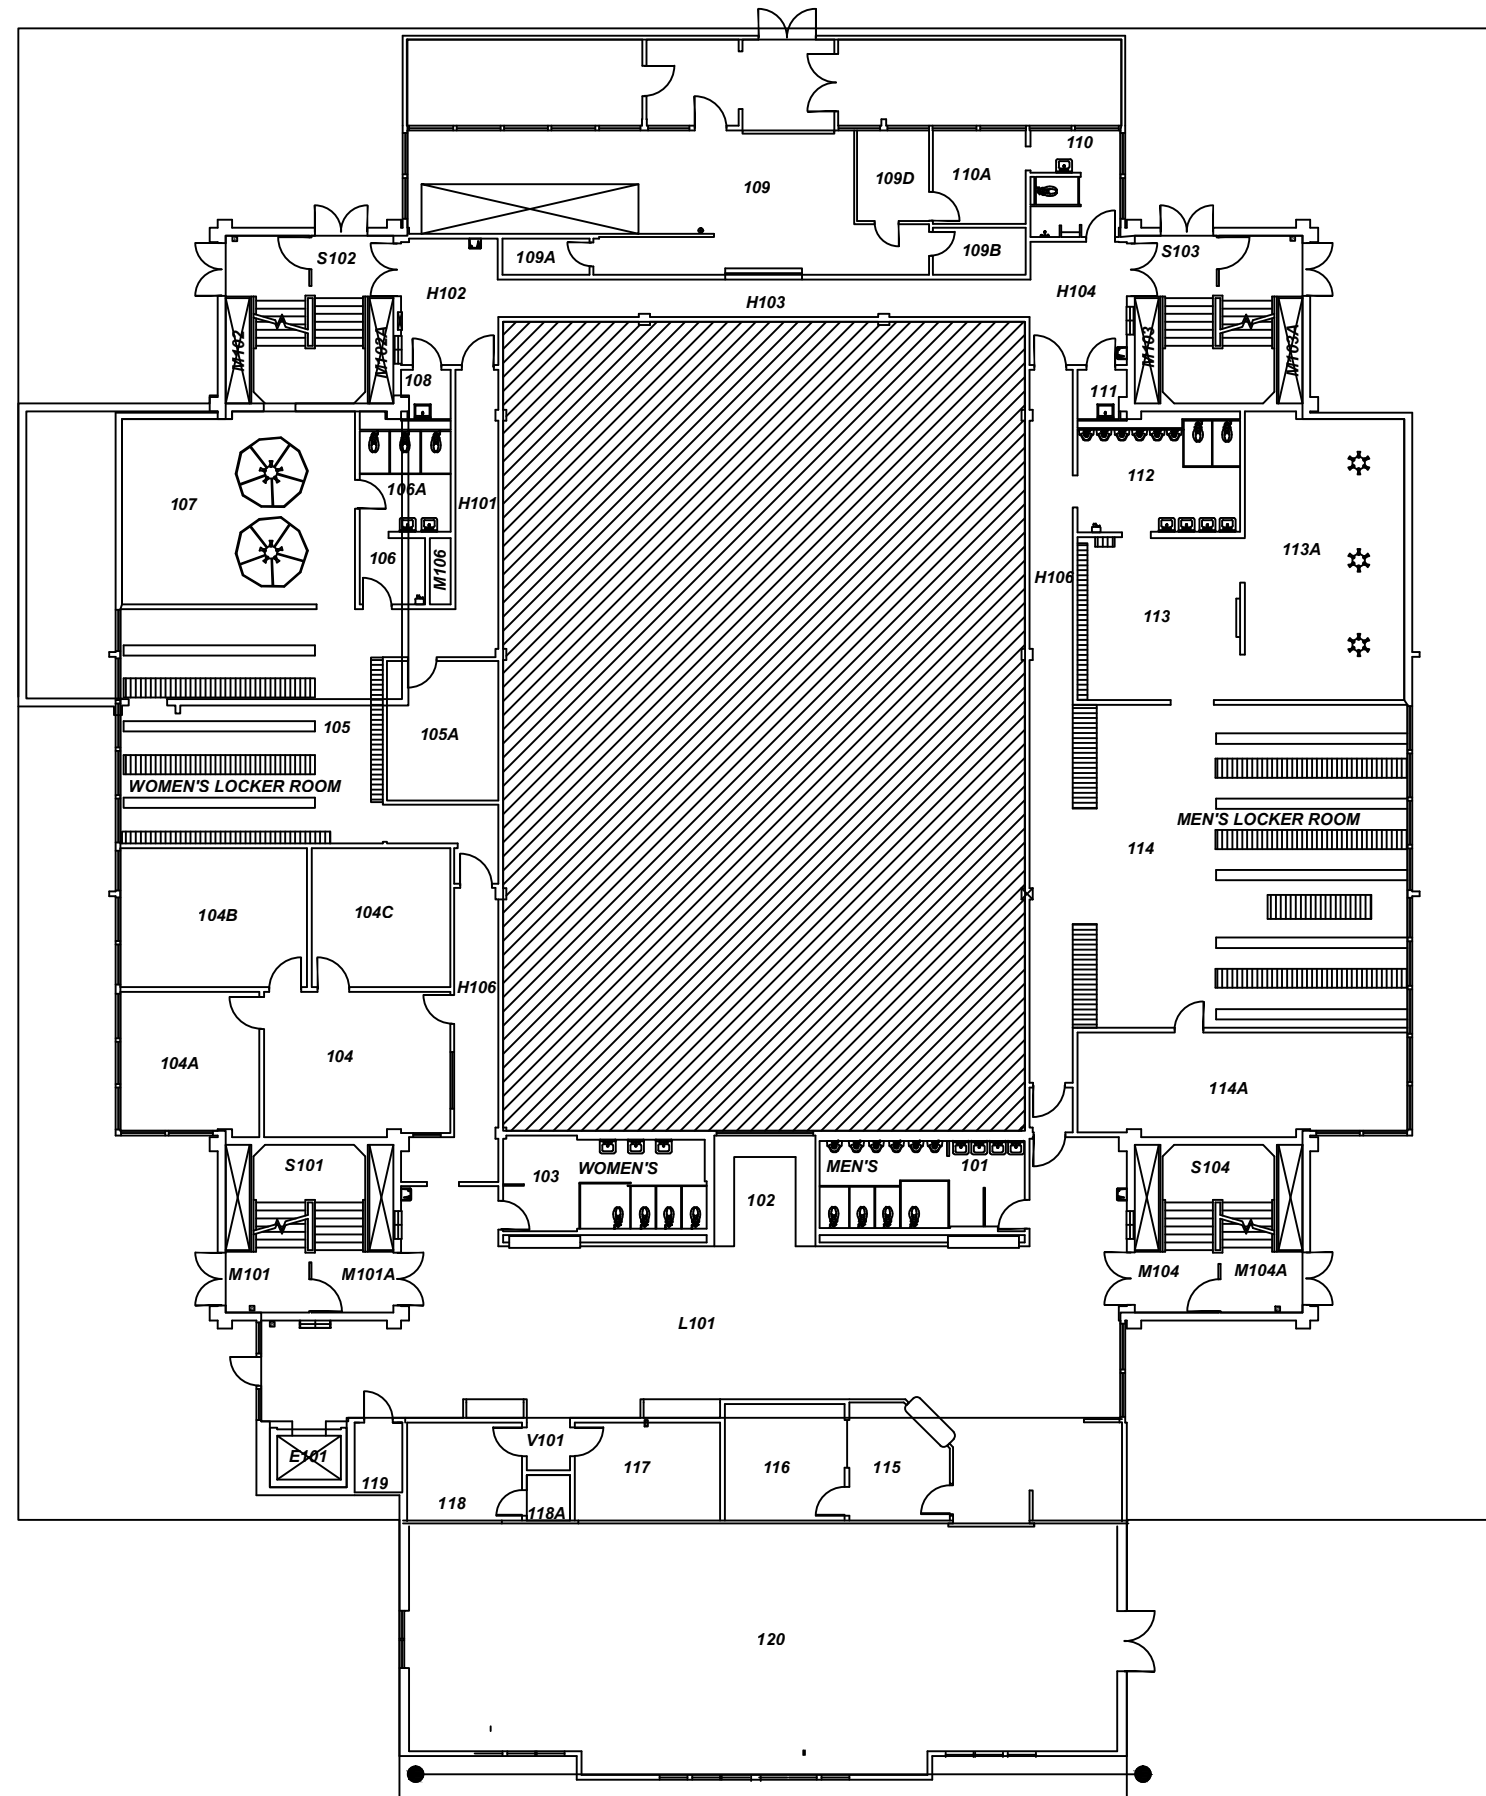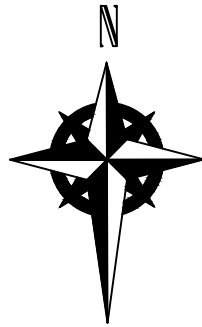

OREGON INSTITUTE OF TECHNOLOGY
Physical Education Building - 1st Floor

Path: (T:)_Facilities_Campus...Floor...
Prepared by: Dustin Huddleston

Scale: NTS
Date: 11/1/2013

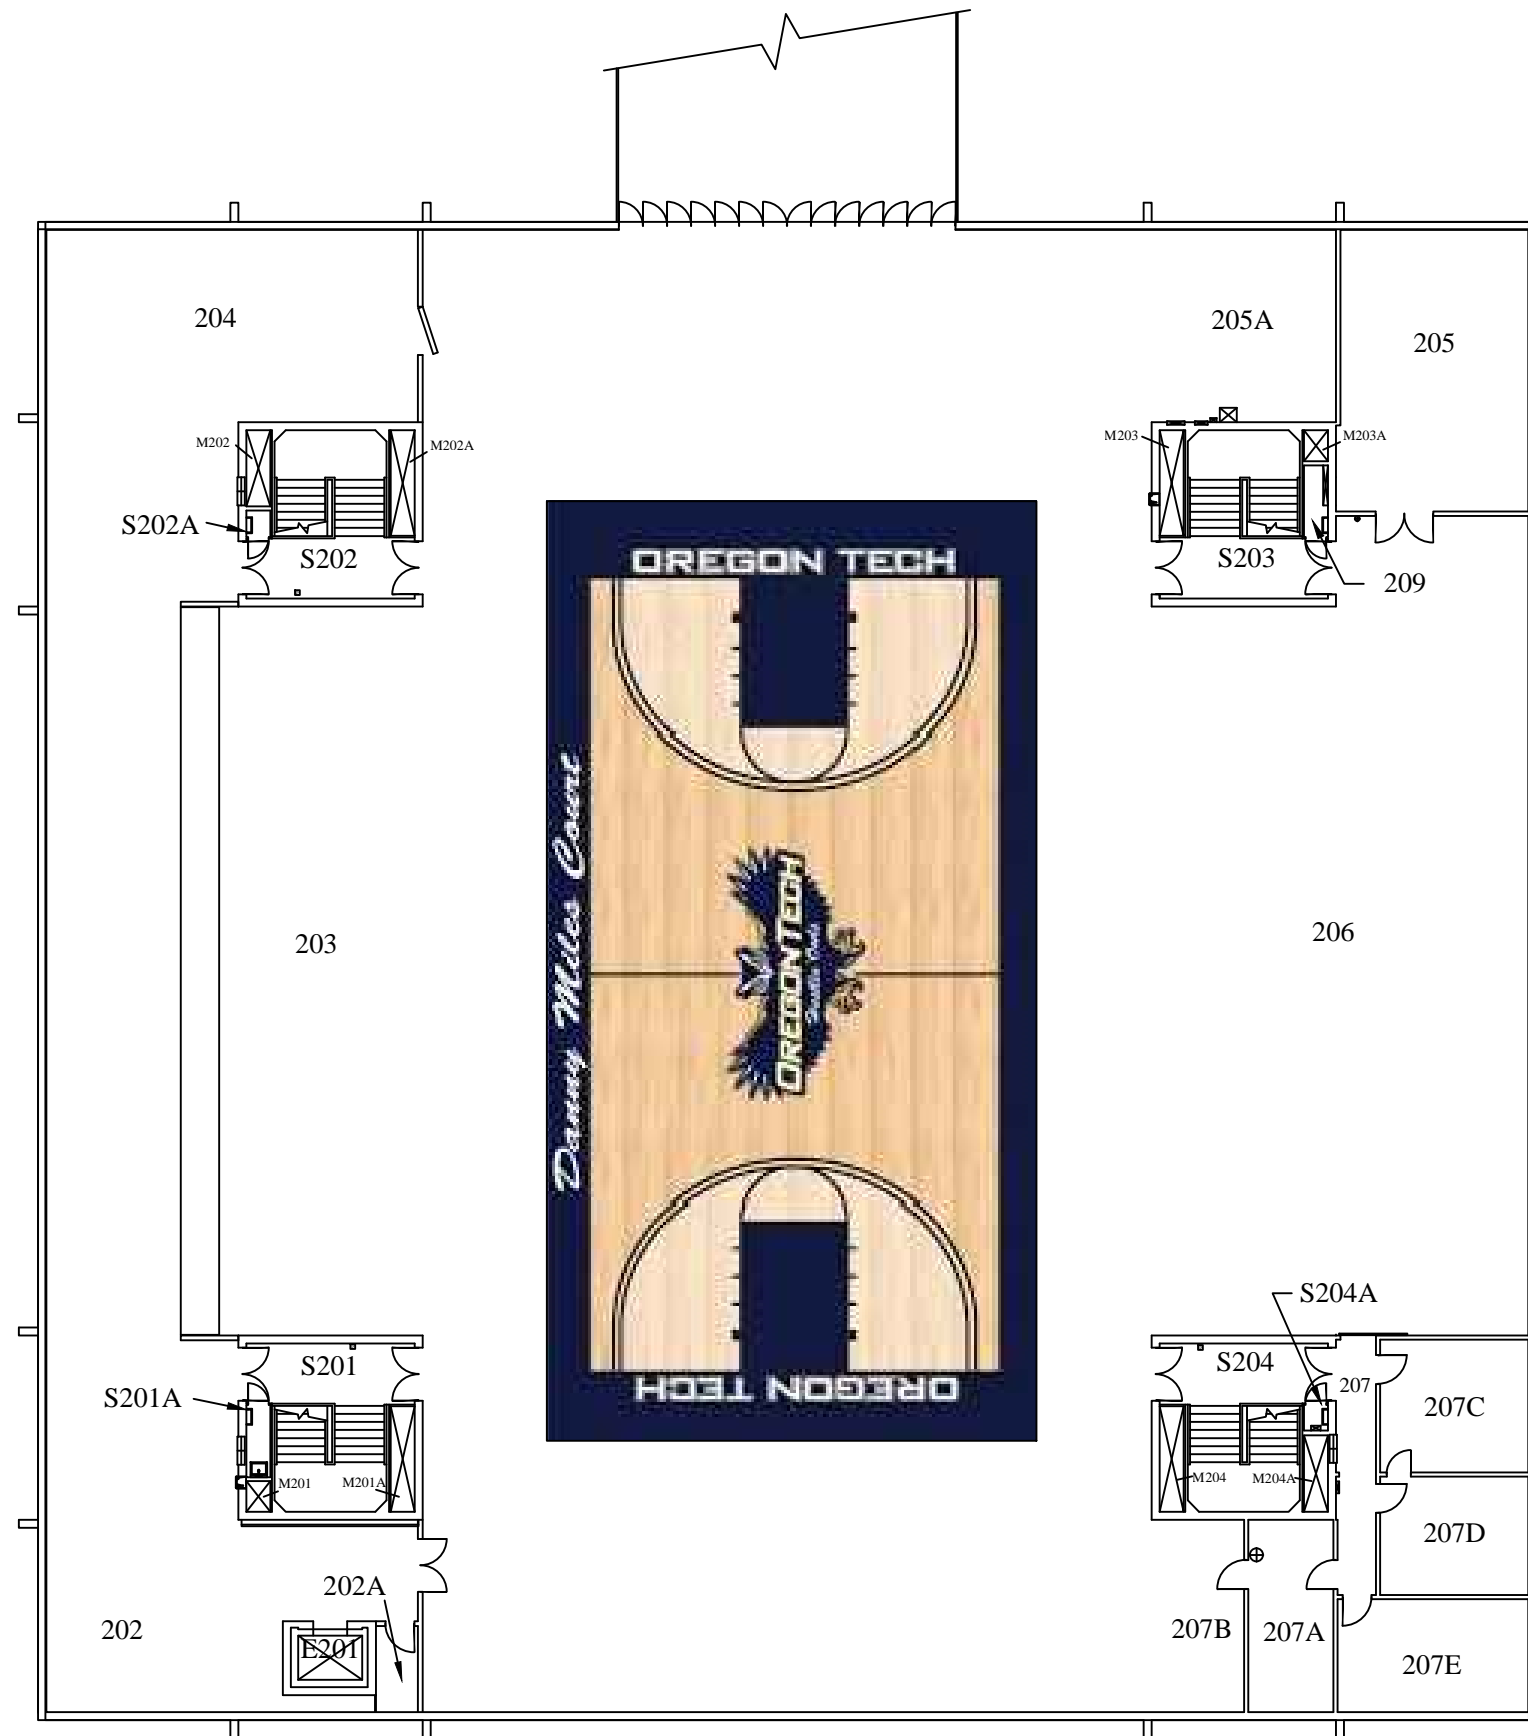


OREGON INSTITUTE OF TECHNOLOGY
Physical Education Building - 2nd Floor

Path: (T:)_Facilities_Campus...Floor...

Prepared by: Dustin Huddleston

Scale: NTS

Date: 11/8/2013

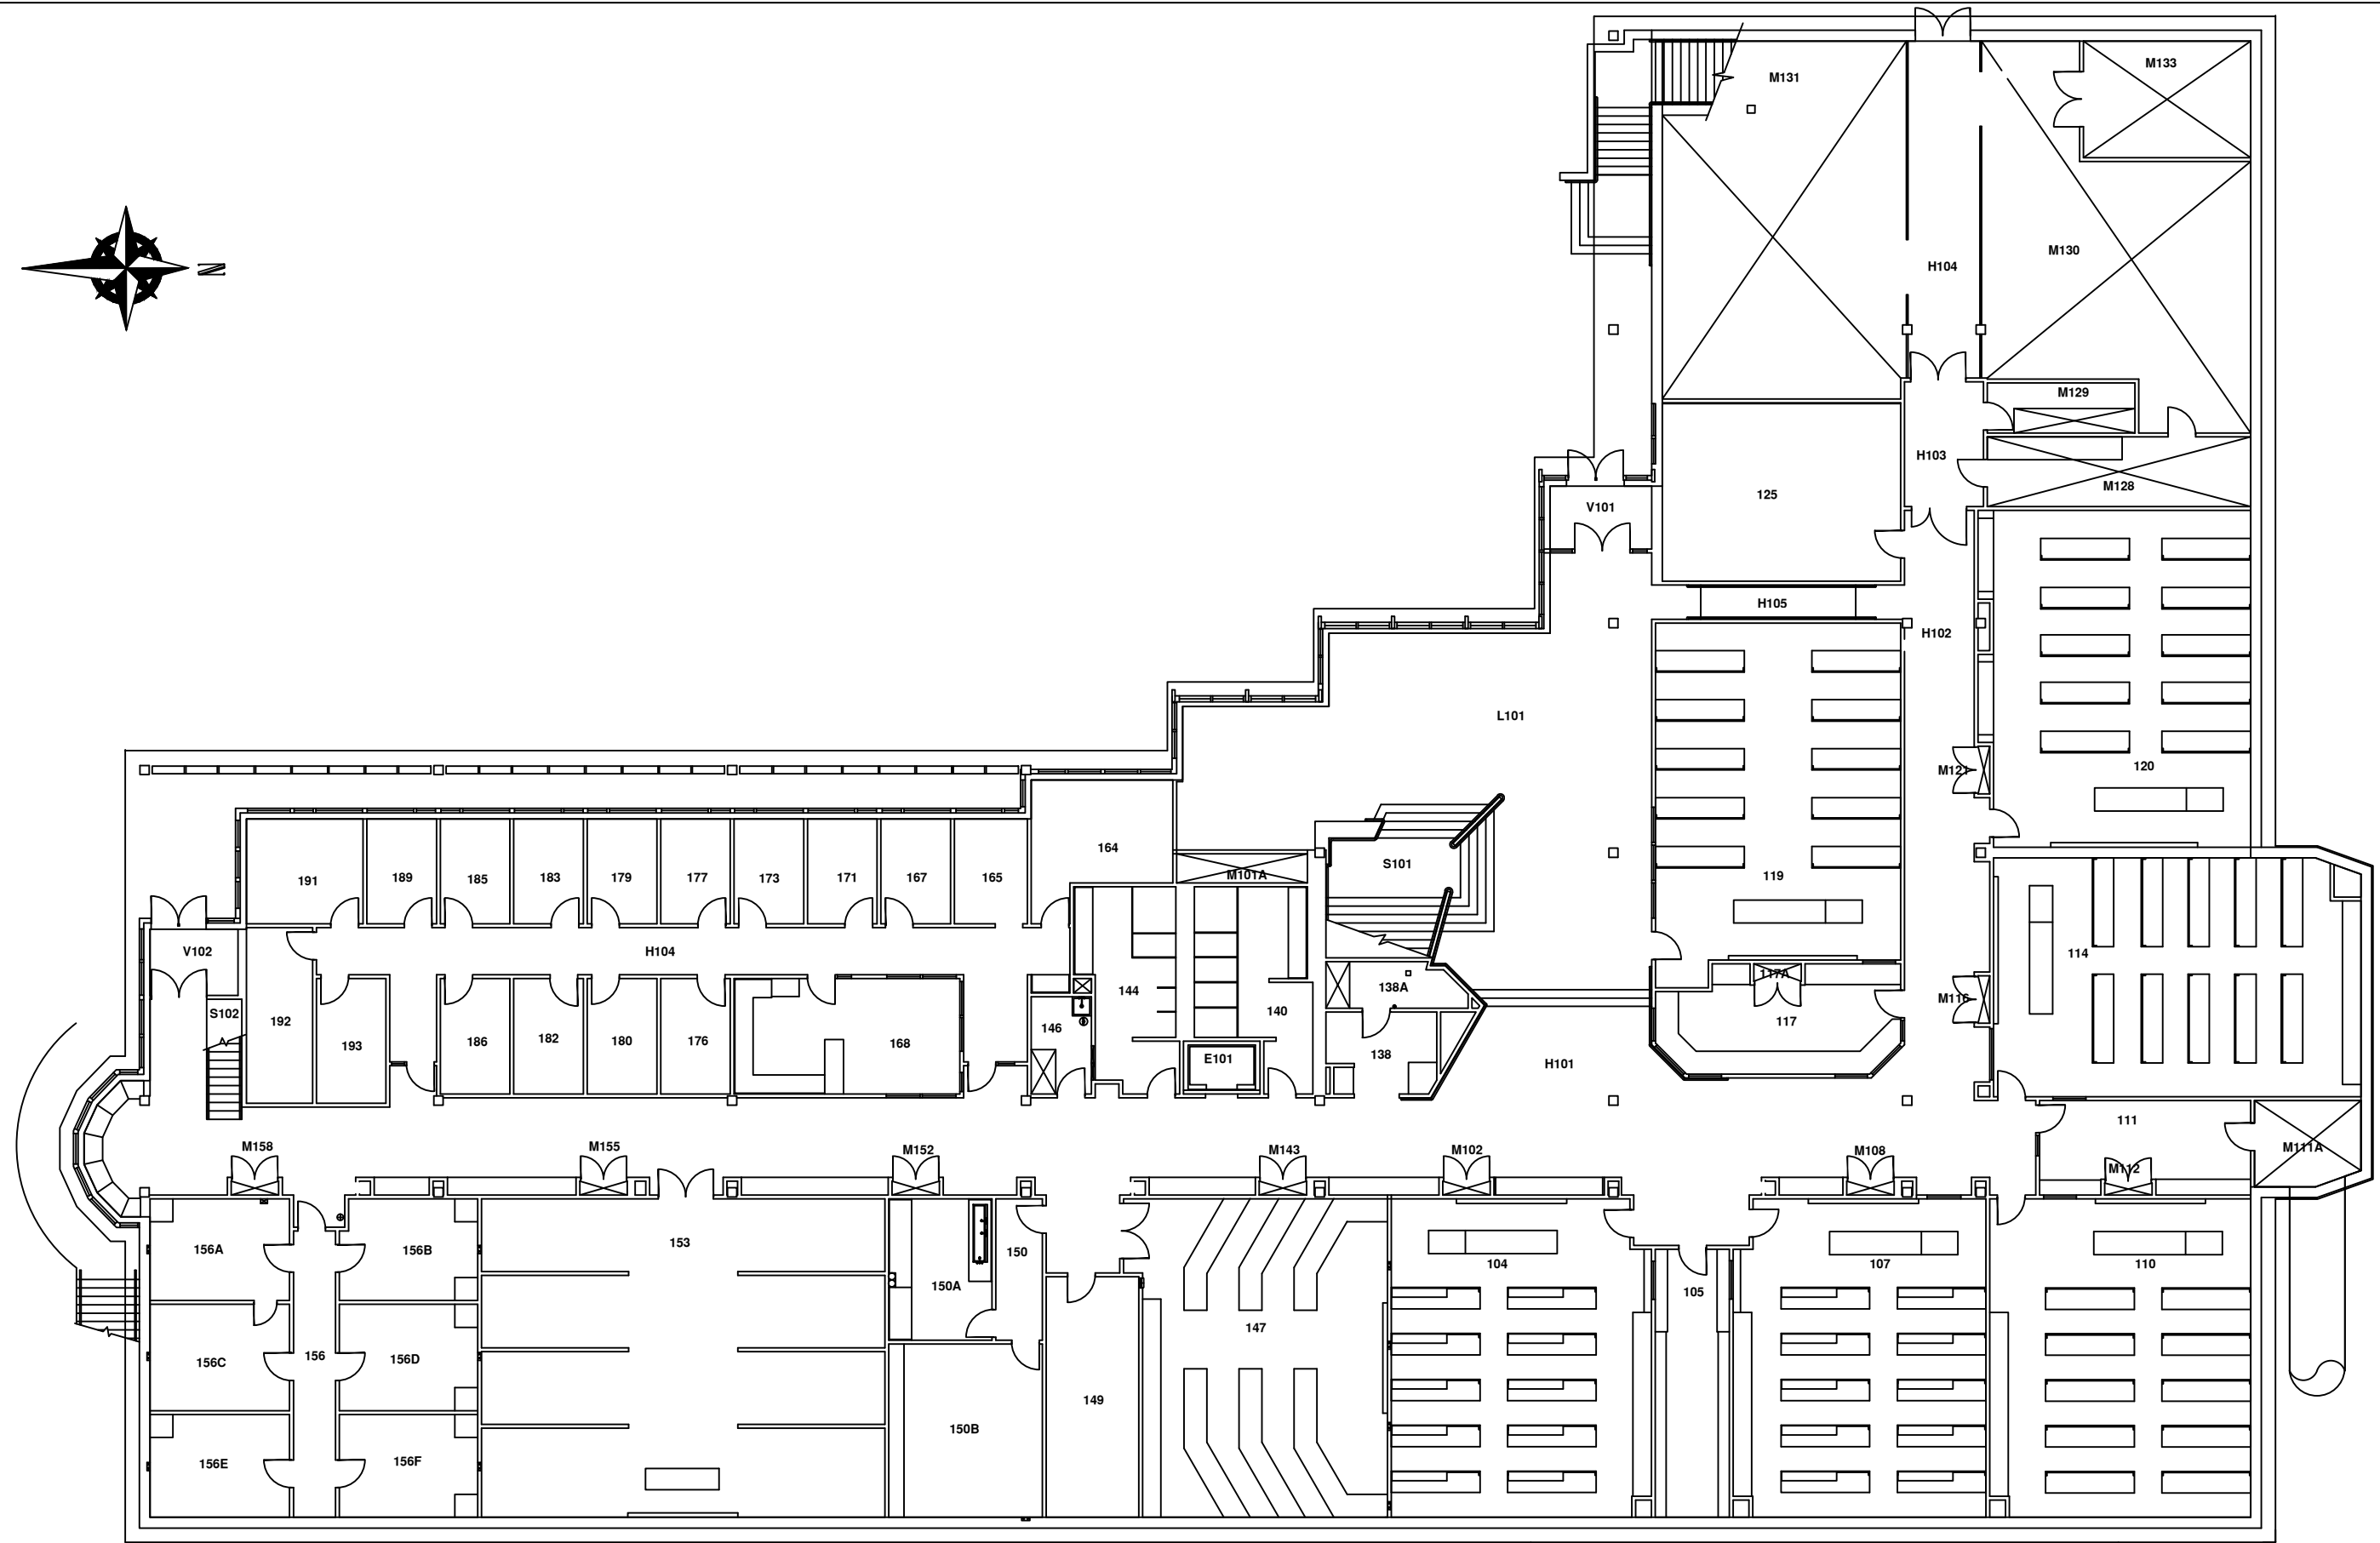


OREGON INSTITUTE OF TECHNOLOGY
Purvine Lower Level

Path: (T:)_Facilities_Campus...Floor...

Prepared by: Dustin Huddleston

Scale: NTS


Updated: 11/1/2013

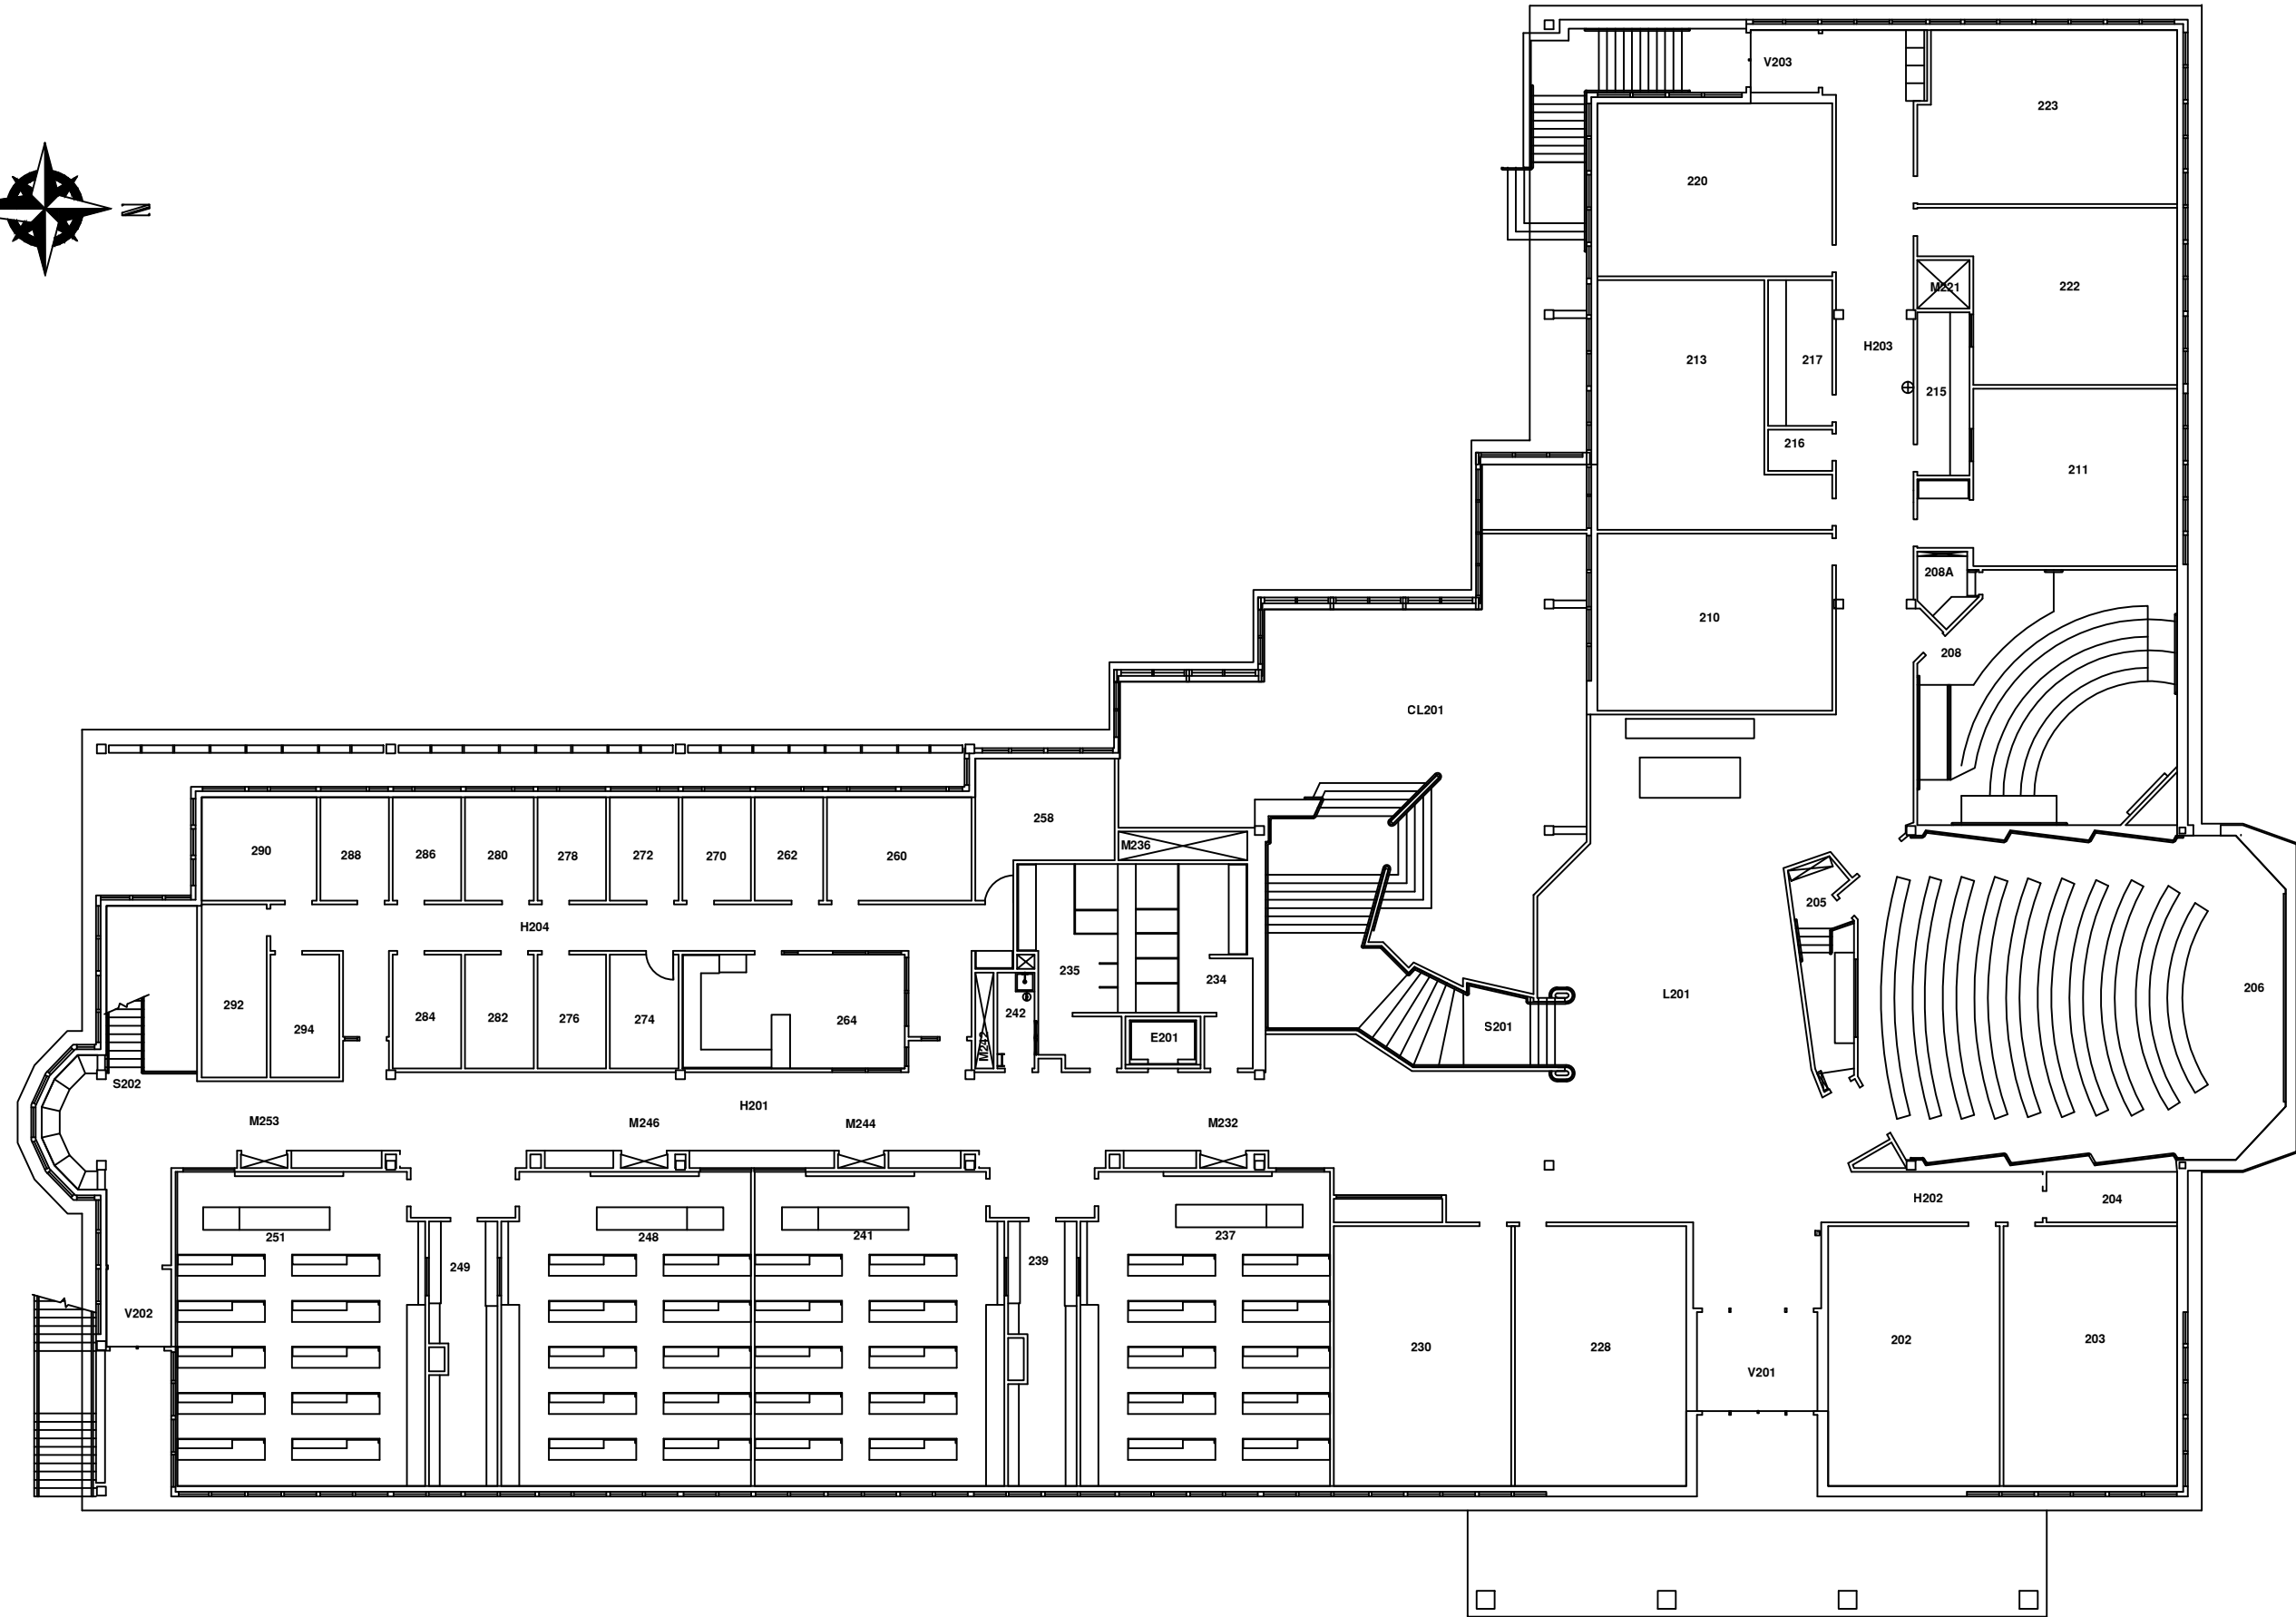

OREGON INSTITUTE OF TECHNOLOGY
Purvine Upper Level

Path: (T:)_Facilities_Campus...Floor...
Prepared by: Dustin Huddleston

Scale: NTS
Updated: 1/2/2013

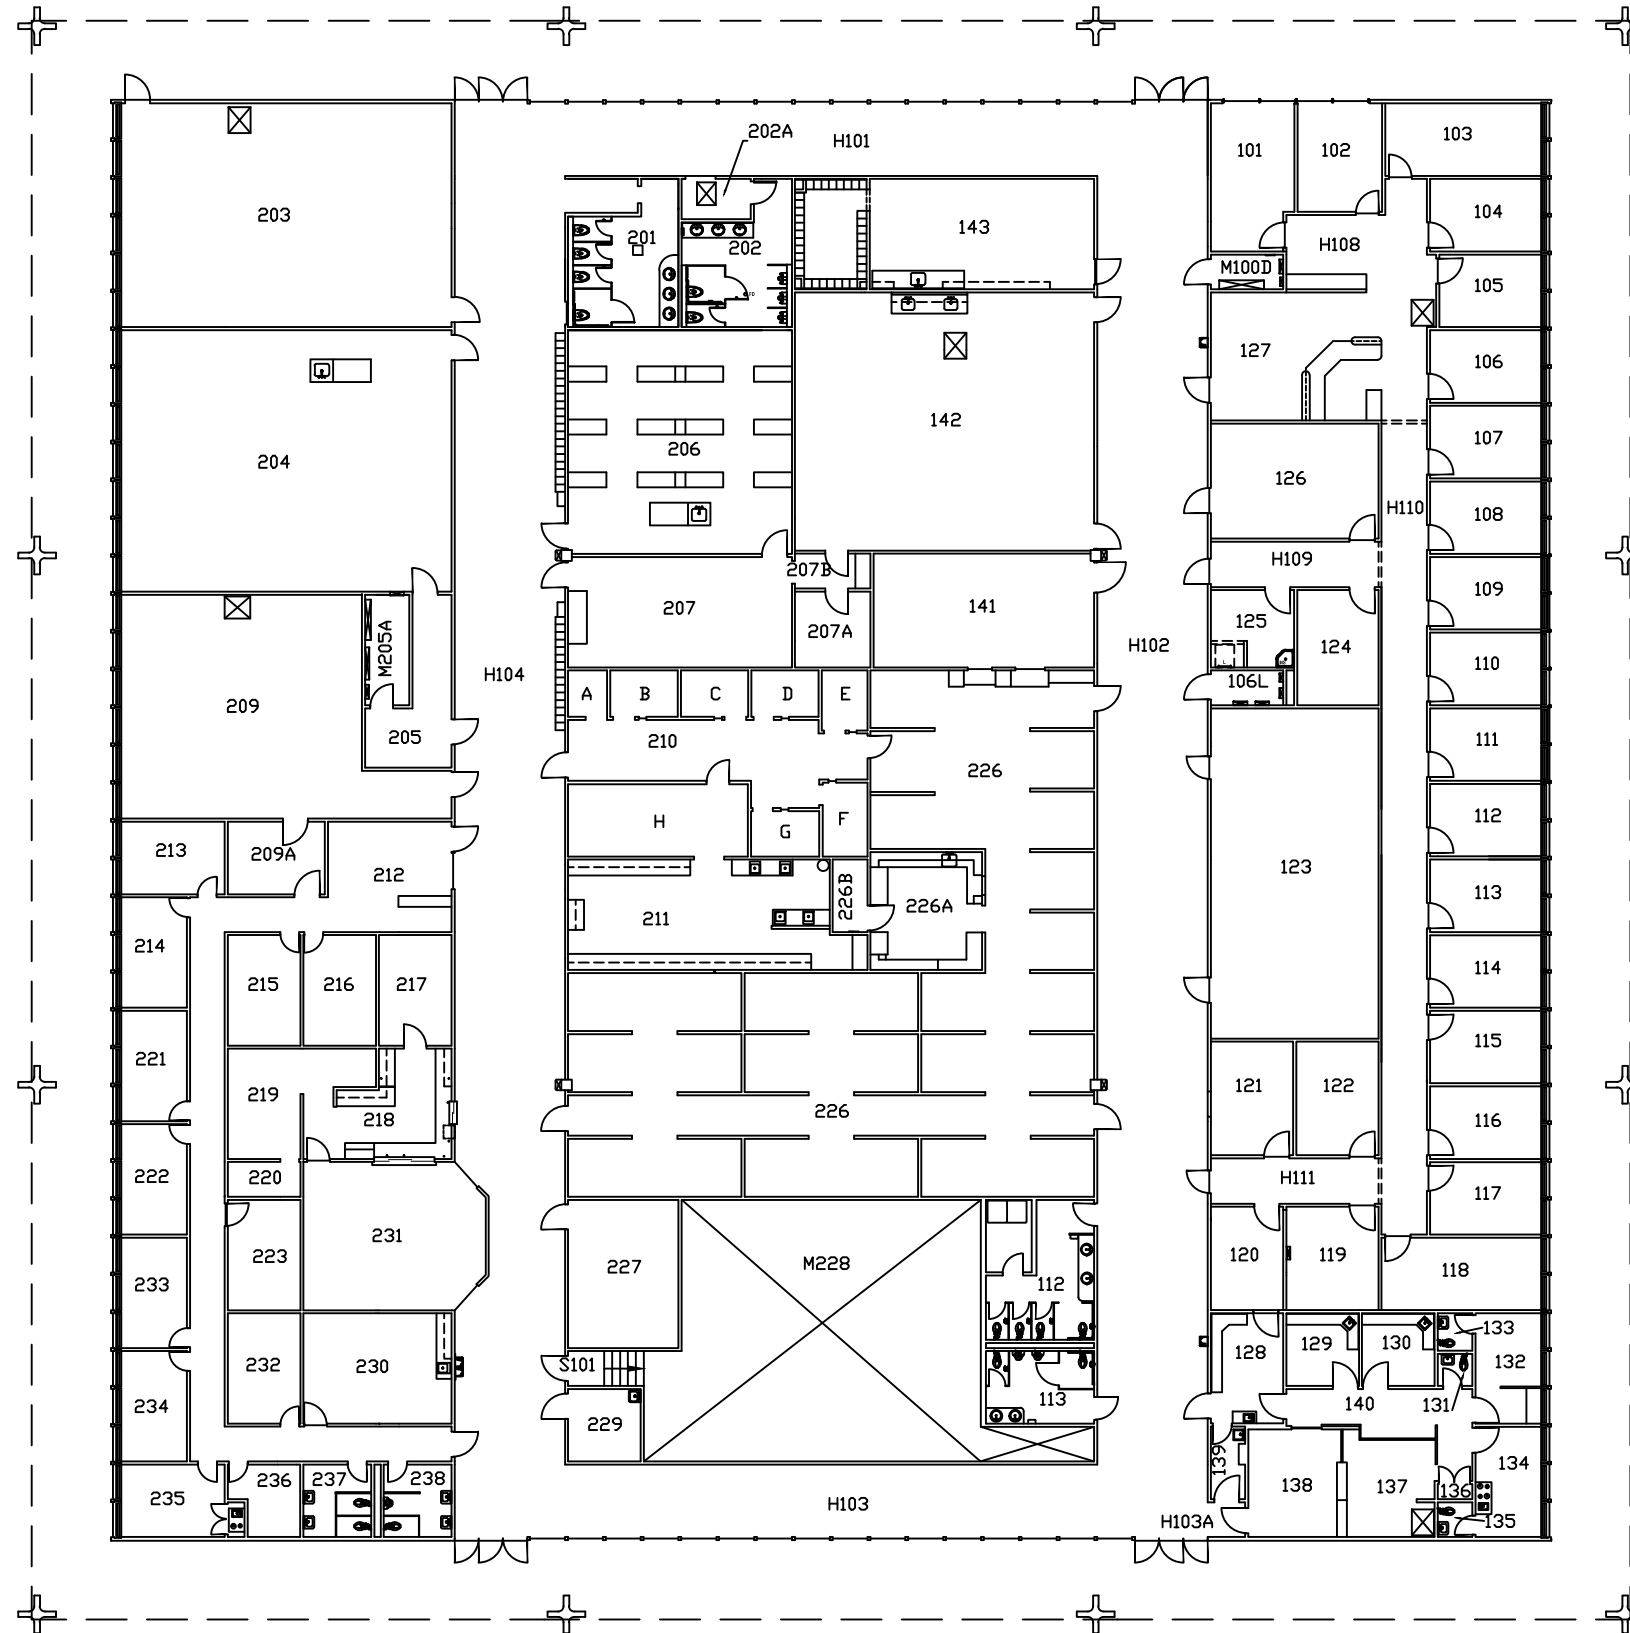


OREGON INSTITUTE OF TECHNOLOGY
Semon Hall

Path: (T:)_Facilities_Campus...Floor...

Prepared by: Dustin Huddleston

Scale: NTS

Date: 11/12/2013

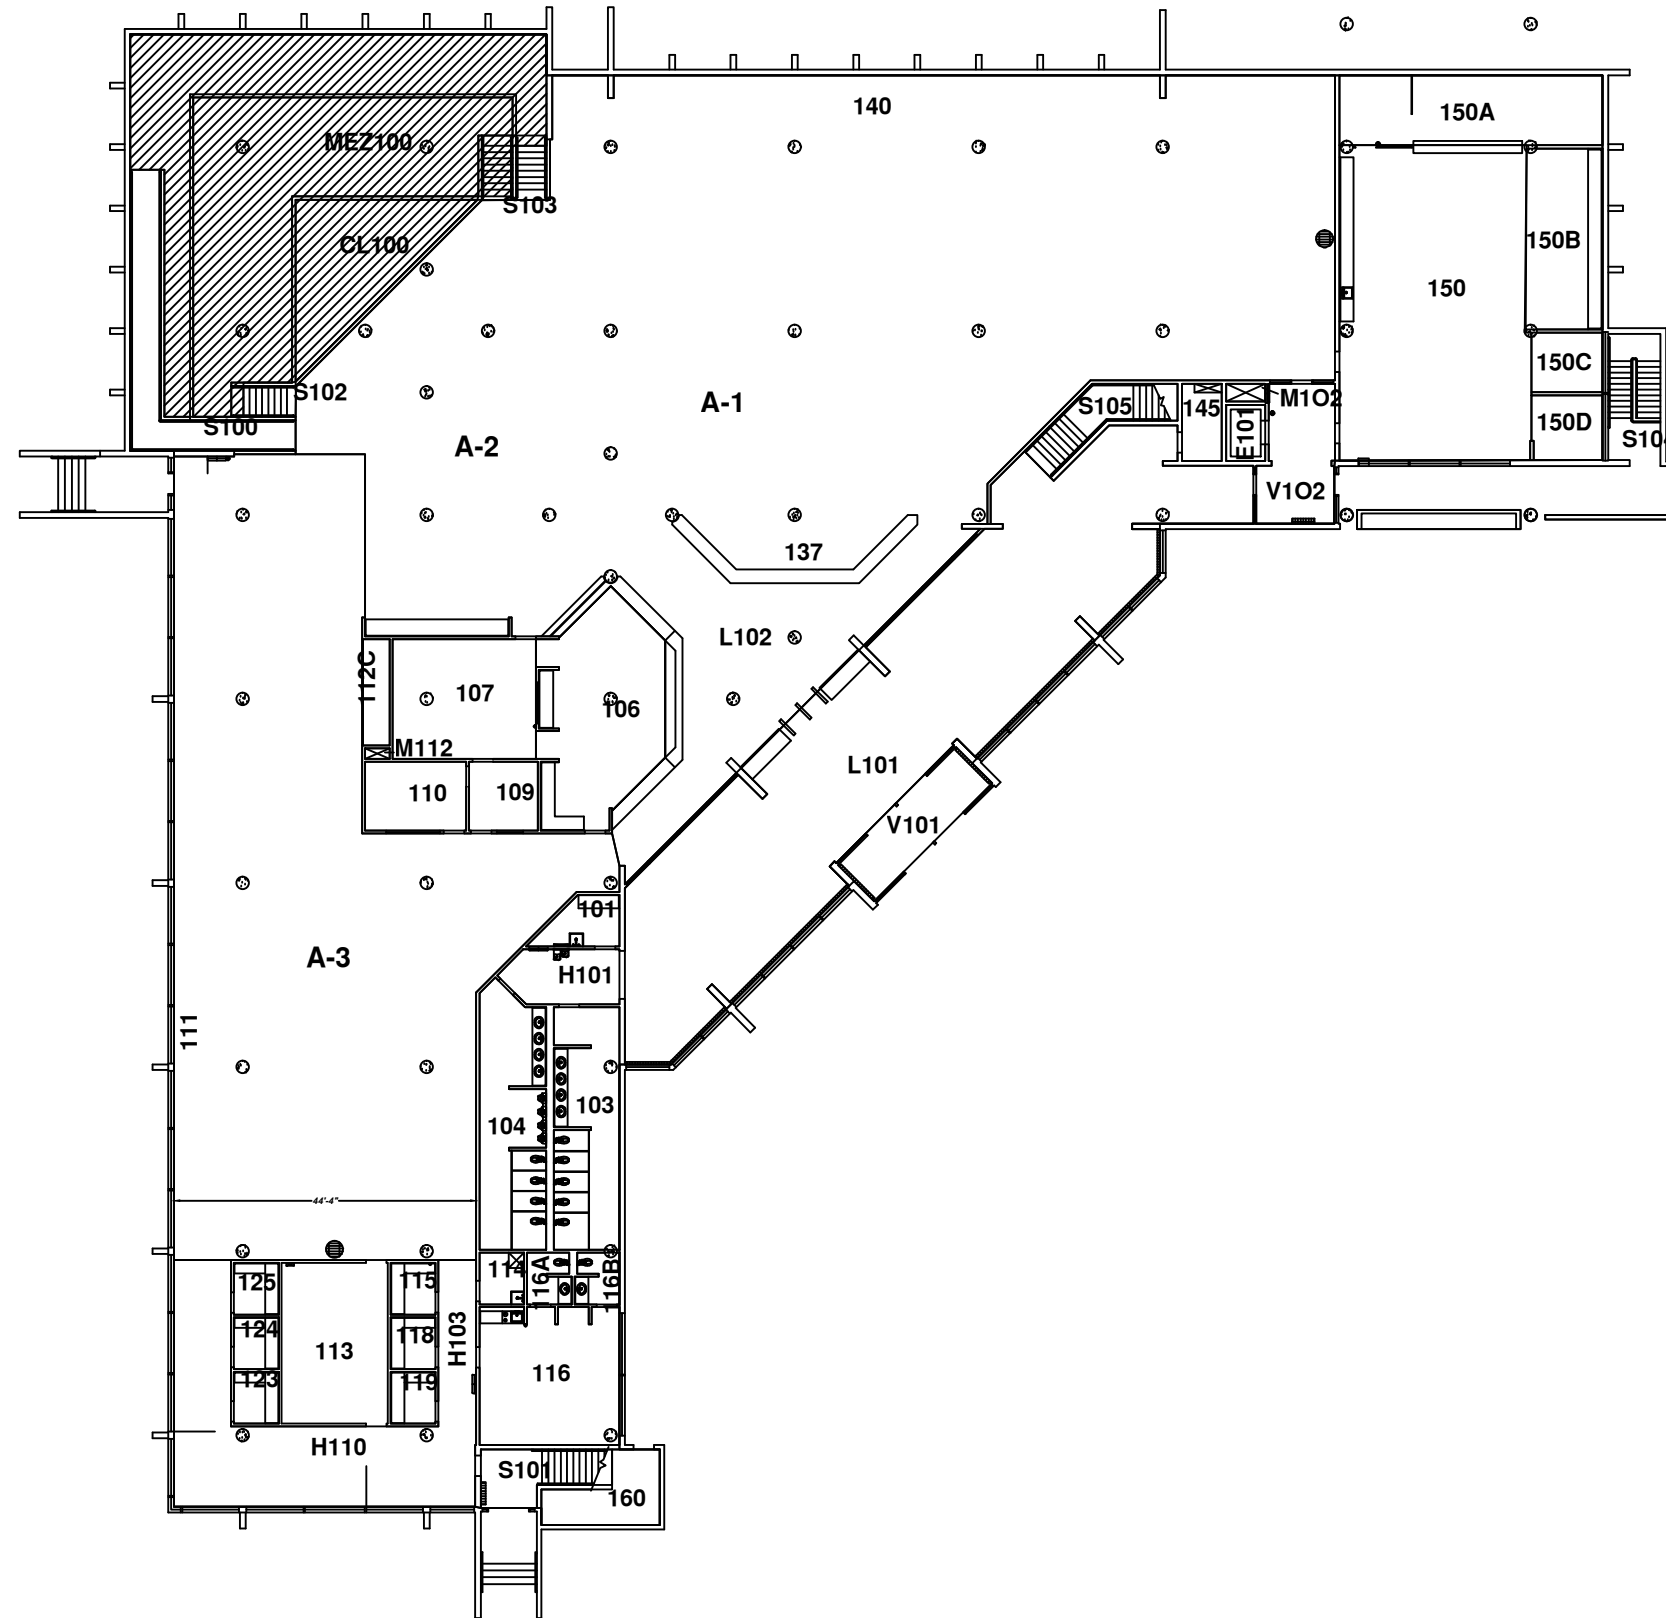


OREGON INSTITUTE OF TECHNOLOGY
Learning Resource Center - 1st Floor

Path: (T:)_Facilities_Campus...Floor...

Prepared by: Dustin Huddleston

Scale: NTS

Date: 11/8/2013

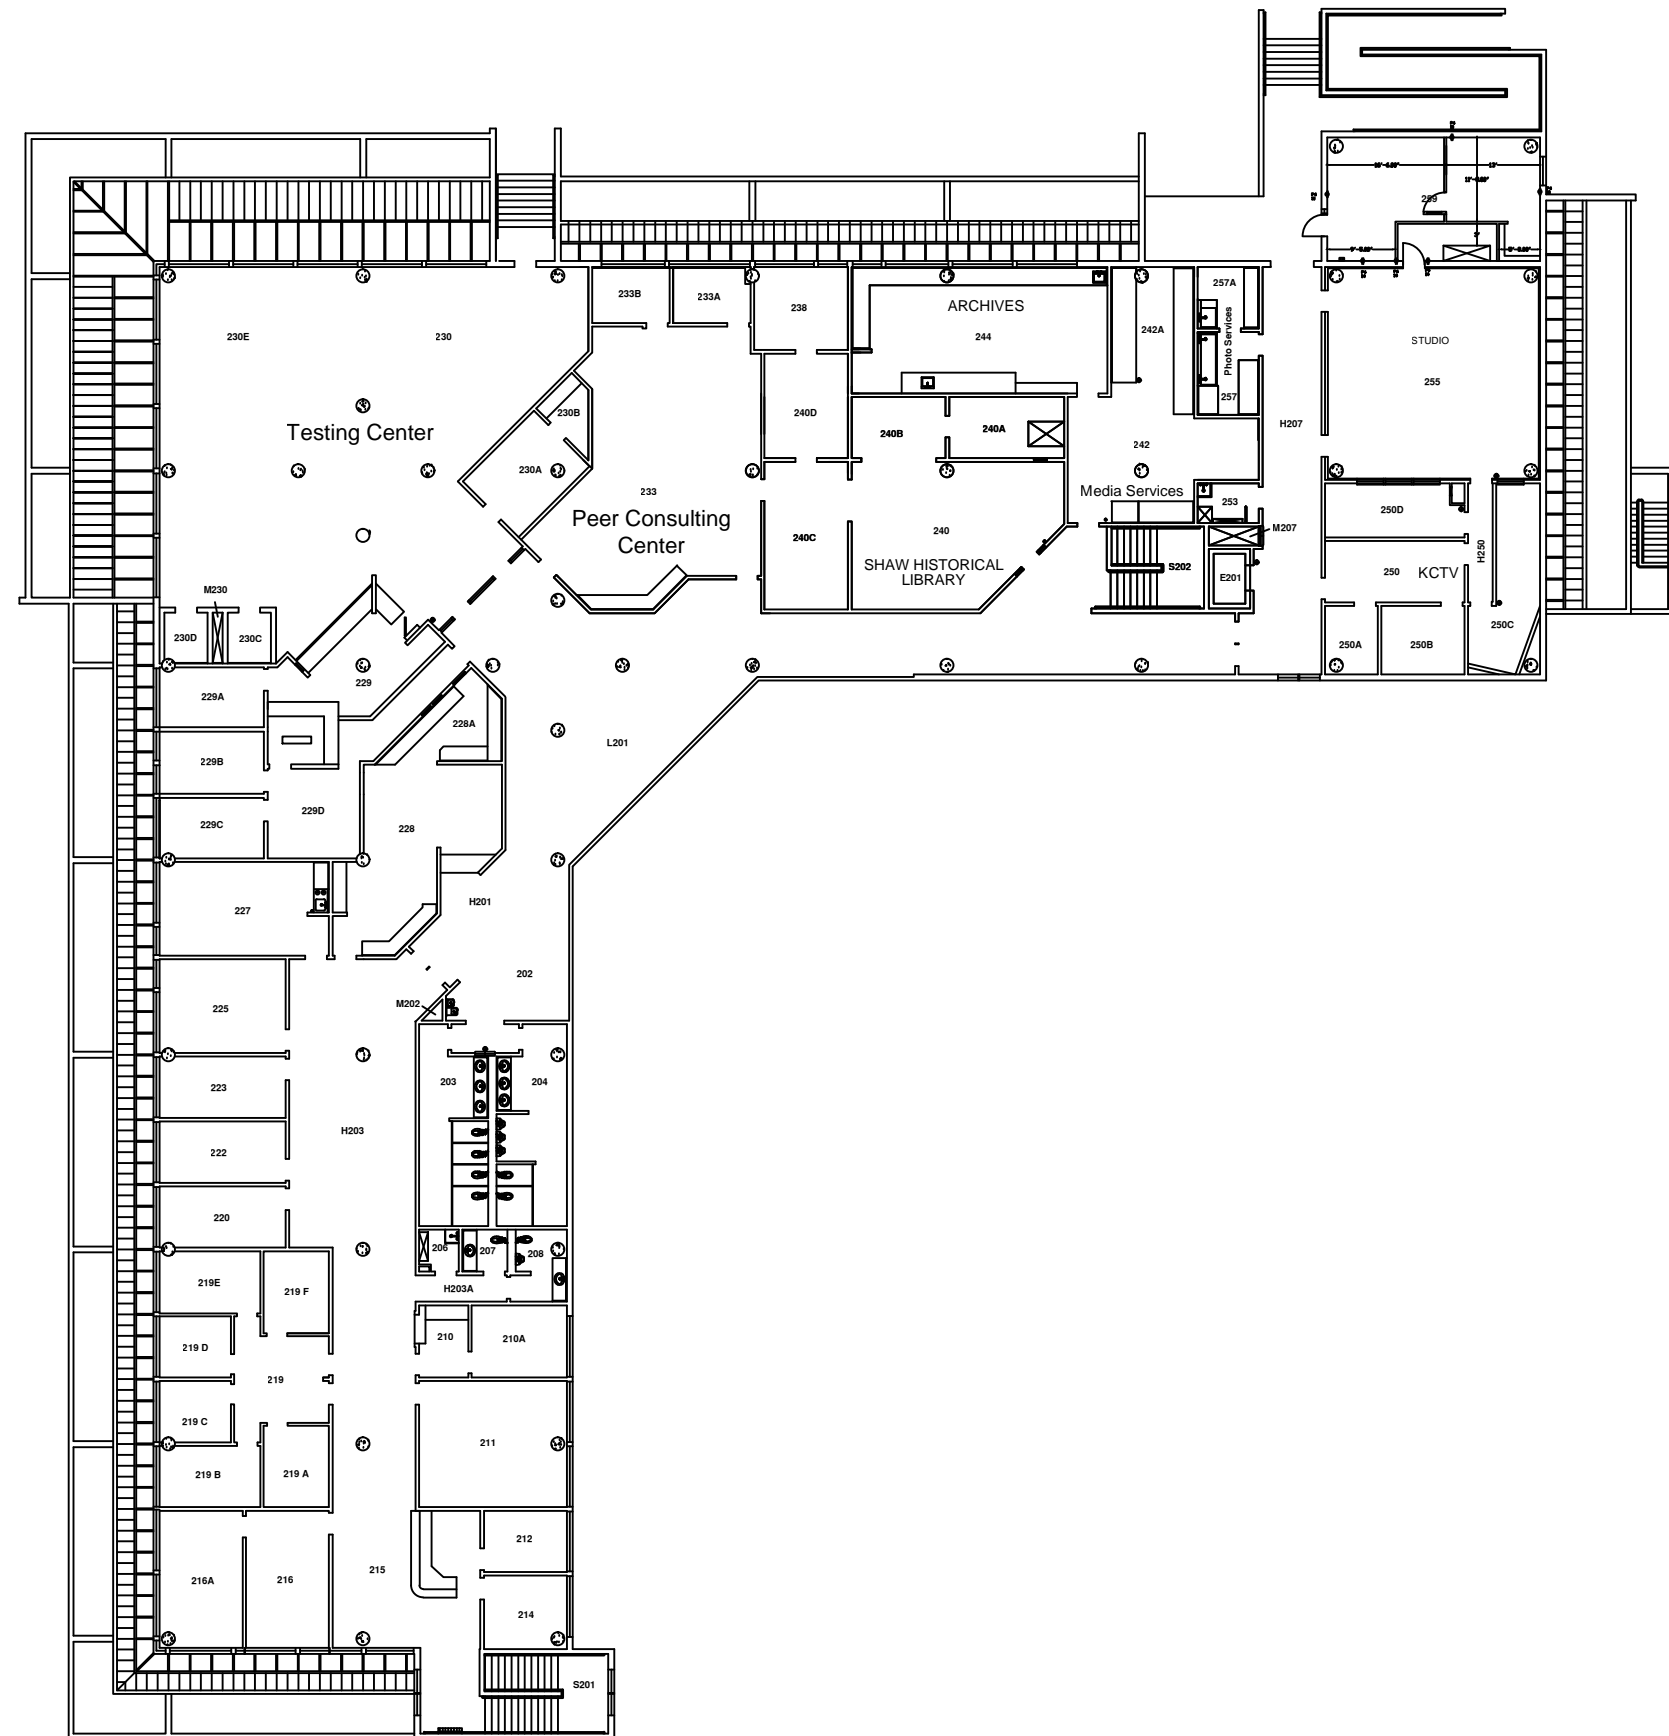

OREGON INSTITUTE OF TECHNOLOGY
Learning Resource Center - 2nd Floor

Path: (T:)_Facilities_Campus...Floor...
Prepared by: Dustin Huddleston

Scale: NTS
Date: 11/8/2013

