



**Oregon State  
University**

**Construction Contracts  
Administration, Procurement  
Contracts & Materials  
Management (PCMM)**  
Oregon State University  
644 SW 13<sup>th</sup> Ave.  
Corvallis, Oregon 97333

**P 541-737-4261  
F 541-737-5546  
oregonstate.edu**

4/25/2019

Oregon State University  
Construction Contract Administration  
2019 Path of Travel Improvements

ADDENDUM NO. 3

THIS ADDENDUM IS BEING ISSUED for clarification and/or revisions of the drawings and specifications as noted. This document is hereby made a part of the Contract Documents to the extent as though it was originally included herein.


The following changes shall be made to the **DRAWINGS**:

- Item 1            **REPLACE** Sheet C1.2 in its ENTIRETY with Sheet C1.2 R1 date 04-25-2019. Change reflects the removal of 702 sq ft. of 6" concrete sidewalk along 30<sup>th</sup> street, near Washington Way. See attached for updated copy.

The following changes shall be made to the **TECHNICAL SPECIFICATIONS**:

- Item 2            **REPLACE** Bid Form in its ENTIRETY with Bid form date 04-24-2019. Change reflects the removal of 702 sq ft. of 6" concrete sidewalk along 30<sup>th</sup> street, near Washington Way. See attached for updated copy.

END OF ADDENDUM NO. 3

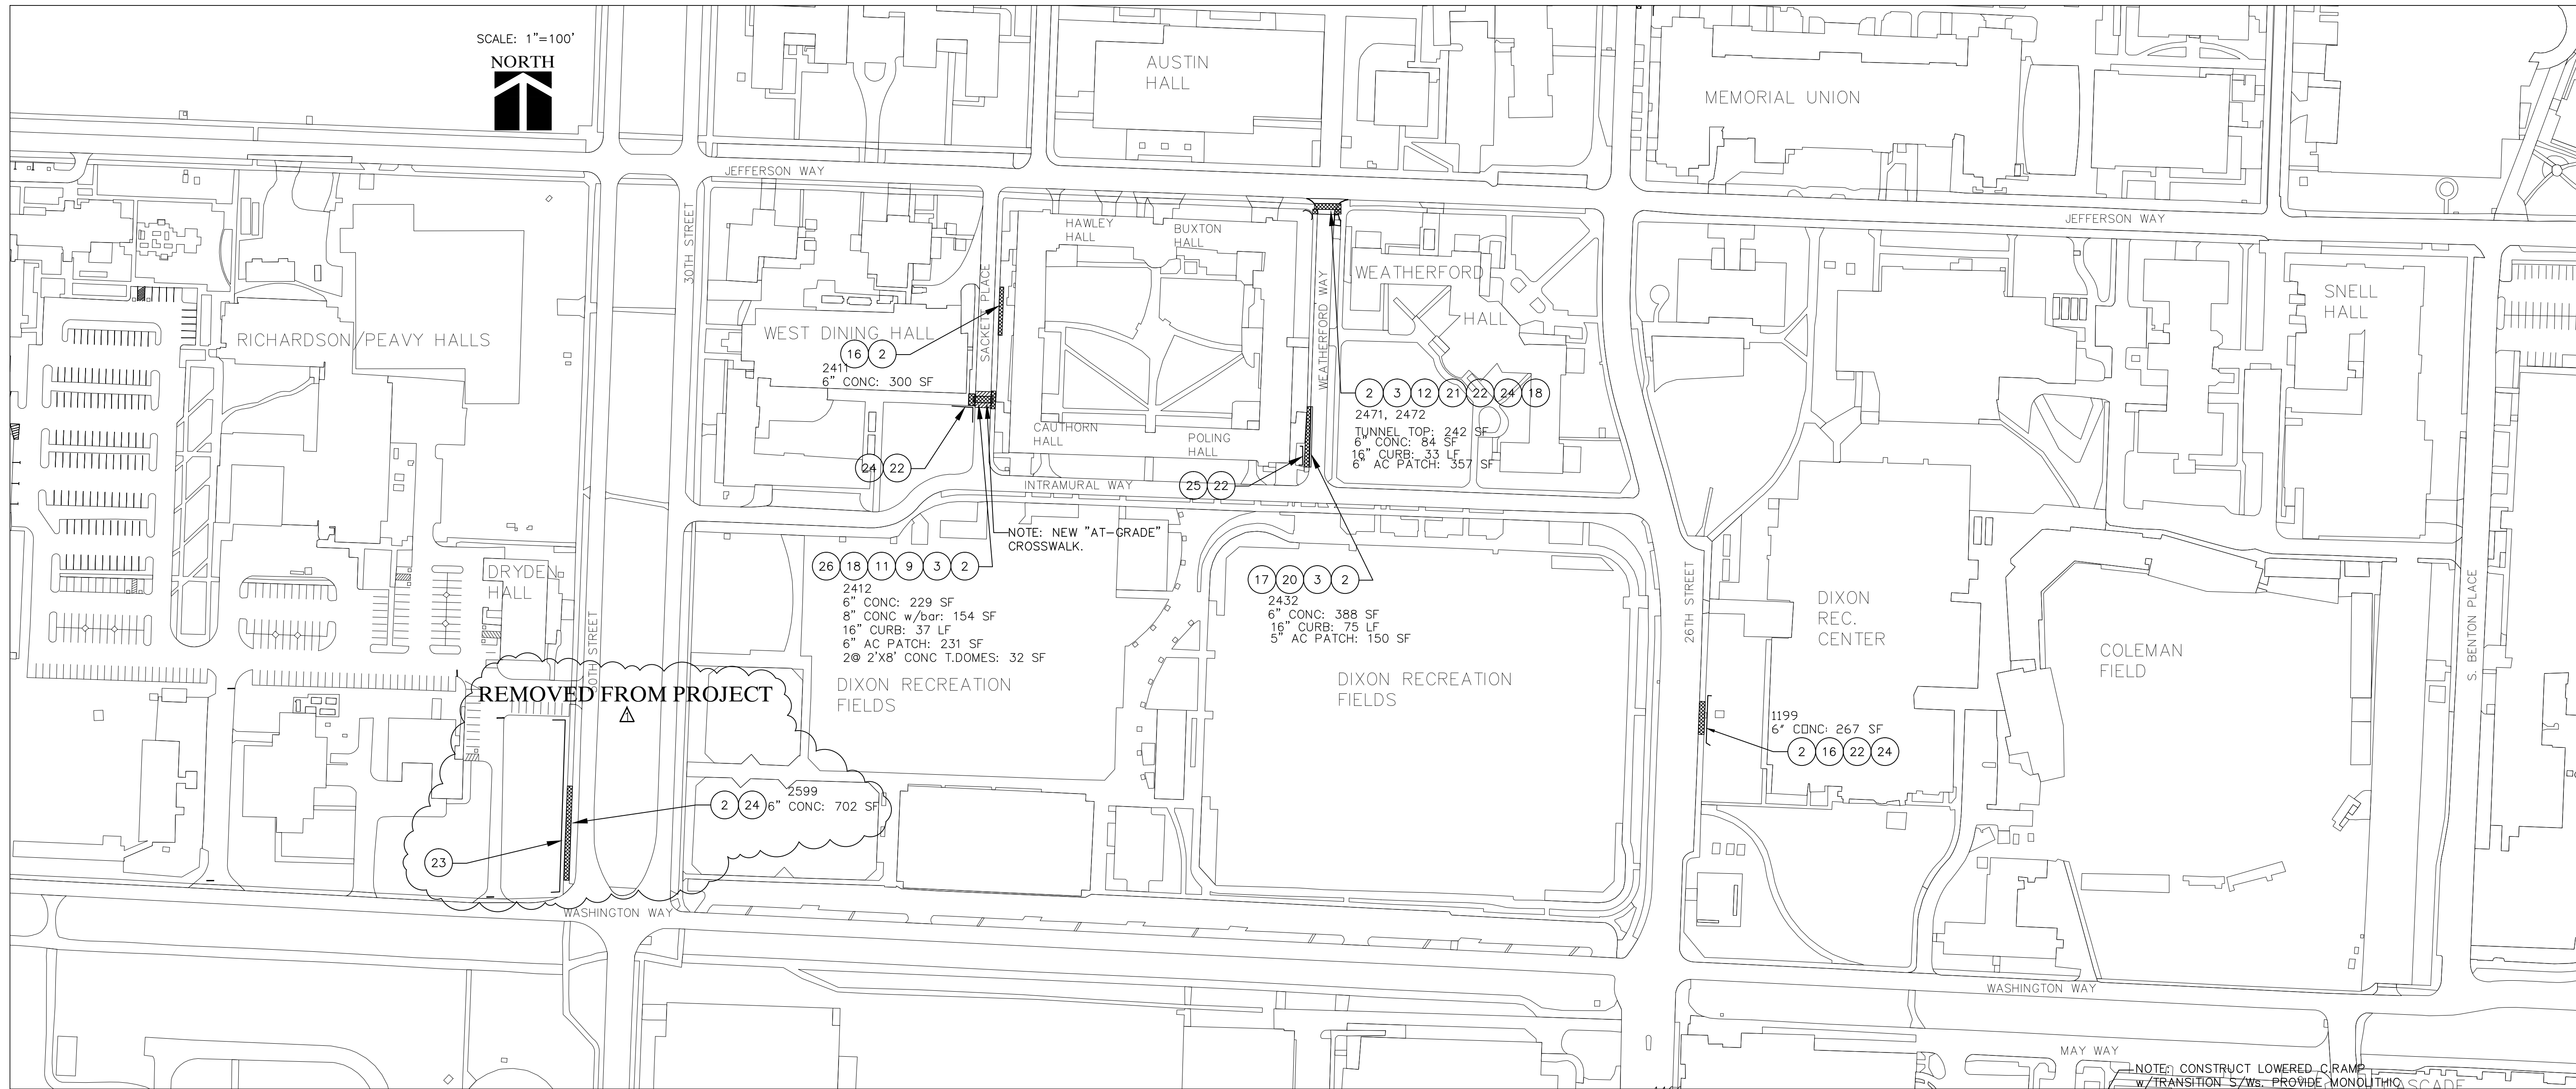

SCALE: 1"=100'  
NORTH

2019 PATH OF TRAVEL  
IMPROVEMENTS  
OREGON STATE UNIVERSITY  
OSU PROJ. NO.: 2181-19


CENTRAL CAMPUS ADA BARRIERS

CONSTRUCTION ITEMS


- 1 REMOVE EXISTING SIDEWALK/IMPROVEMENT. REPLACE WITH NEW 4-INCHES P.C.C. OVER 4-INCHES OF COMPACTED 3/4" MINUS CRUSHED AGGREGATE. SEE DETAIL 10, SHEET CD1.1.
- 2 REMOVE EXISTING SIDEWALK/IMPROVEMENT. REPLACE WITH NEW 6-INCHES P.C.C. OVER 4-INCHES OF COMPACTED 3/4" MINUS CRUSHED AGGREGATE. SEE DETAIL 10, SHEET CD1.1.
- 3 REMOVE EXISTING CURB AND CONSTRUCT NEW 16-INCH STRAIGHT CURB CITY STD. DETAIL 103, SHEET CD1.1. NOTE: NEW CURBS IN FIRE LANES TO BE PAINTED RED BY OSU.
- 4 REMOVE 3' X 48' SECTION OF CONCRETE TOOLED DETECTABLE WARNINGS. PROTECT EXISTING BALLARDS. REPLACE W/6" CONCRETE OVER 4" BASEROCK AND INSTALL "ACCESS TILE" BRAND T.DOMES PER MANUFACTURER'S SPECIFICATIONS. NEW T.DOMES TO MATCH EXISTING T.DOMES ACROSS THE STREET.
- 5 REMOVE CURB RAMP AND TRANSITION CURBS AND REPLACE W/6" CONC. RAMP AND MONOLITHIC TRANSITION CURBS AT MAX 14:1 SLOPE. PLACE NEW CONC. T.DOMES THE WIDTH OF THE NEW RAMP (INCIDENTAL TO UNIT PRICE).
- 6 SAWCUT 4'X12' EXT'G ASPHALT PER DETAIL 110, SHT CD1.1. REPLACE W/6" CONC OVER 4" BASEROCK. IMBED 10-FOOT WIDE CONCRETE T.DOMES. PAYMENT TO BE BASED ON QUANTITIES FOR CONSTRUCTION ITEMS 2 AND 11.
- 7 REMOVE EXISTING CURB, RAMP, AND S/W TO CONSTRUCT 6" THICK BY 10' WIDE CURB RAMP, CURBS, AND TRANSITIONS SIMILAR TO EXISTING CURB RAMP APPROX. 90° TO THE EAST. NEW CONCRETE T.DOMES INCIDENTAL TO UNIT PRICE.
- 8 REMOVE EXISTING NONCOMPLIANT CURB RAMP, CURB, CONCRETE SIDEWALK, AND CONCRETE STREET PAVEMENT. REPLACE PER DETAIL 14, SHT CD1.1. LOCATE AND ALIGN NEW CURB RAMPS WITH NEW RAMPS ACROSS STREET. COORDINATE W/OAR FOR APPROVED APPROACH PRIOR TO SAWCUTS/DEMOLITION.
- 9 REMOVE EXT'G IMPROVEMENT AND REPLACE W/NEW 8" CONCRETE W/#4 REBAR, 16 INCHES O.C., EACH WAY, OVER 4" BASEROCK.
- 10 REMOVE CURB RAMP AND TRANSITION CURBS AND REPLACE W/6" CONC. RAMP AND MONOLITHIC TRANSITION CURBS AT MAX 14:1 SLOPE. NO T.DOMES.
- 11 INSTALL CONC T.DOMES. SEE PLAN FOR DIMENSIONS.
- 12 REMOVE EXISTING ASPHALT AND CONC RAT SLABS OVER TOP OF TUNNEL. RECONSTRUCT PER DETAIL 13, SHT CD1.1.
- 13 GRIND 3-INCHES OF EXT'G ASPHALT AT EDGE OF TUNNEL, 2 FEET WIDE X 10 FEET LONG. REPAVE 1-3 INCH LIFT OF HMAC. MATCH TUNNEL ELEVATION SO THERE IS NO VERTICAL VARIANCE. INSTALL 8 LF SURFACE APPLIED "ARMOR TILE TACTILE SYSTEM", OR APPROVED EQUAL. CONTRACTOR TO CONTACT MANUFACTURER'S REPRESENTATIVE, AND INSTALL PER SPECIFICATION. COORDINATE W/OAR FOR PRE-APPROVED APPROACH PRIOR TO ASPHALT GRINDING.
- 14 REMOVE EXISTING CURB RAMP PANEL AND T.DOMES. REPLACE PER DETAIL 15, SHT C1.3. PAYMENT TO BE BASED ON QUANTITIES FOR CONSTRUCTION ITEMS 2 AND 11.
- 15 REMOVE EXT'G CURB RAMP, APPROX. 24 LF CURB, AND 5.5' X 24' OF CONCRETE SIDEWALK. CONSTRUCT TOP OF NEW 16" CURB TO MATCH STREET ELEVATION. CONSTRUCT A 10' WIDE CURB RAMP WITH MAXIMUM 14:1 SLOPED FLARES ON BOTH SIDES OF RAMP. 10' WIDE T. DOMES AND NEW CURB INCIDENTAL TO UNIT PRICES PER ITEMS 3 AND 11. COORDINATE W/OAR FOR PRE-APPROVAL OF APPROACH PRIOR TO SAWCUTS/DEMOLITION.
- 16 ADJUST METER/VALVE BOX TO NEW F.G.
- 17 CONSTRUCT 2-2 1/2 INCH LIFTS HMAC OVER 15-INCHES BASEROCK.
- 18 CONSTRUCT 2-3 INCH LIFTS HMAC OVER 15-INCHES BASEROCK.
- 20 SAWCUT 2' FROM CURB FACE FOR ASPHALT TRANSITION PER DETAIL 110, SHT CD1.1.
- 21 SAWCUT 4' FROM CURB FACE FOR ASPHALT TRANSITION PER DETAIL 110, SHT CD1.1.
- 22 INSTALL 4-FOOT ORANGE SNOW FENCING AROUND TREES AND SHRUBS.
- 23 INSTALL 6-FOOT WIRE MESH FENCING AROUND TREES AND SHRUBS.
- 24 EXT'G IRRIGATION IS ADJACENT TO IMPROVEMENT.
- 25 NO IRRIGATION ADJACENT TO IMPROVEMENT.
- 26 SAWCUT 6' FROM CURB FACE FOR ASPHALT TRANSITION PER DETAIL 110, SHT CD1.1.

SHT C1.2 ESTIMATED  
ITEM QUANTITIES

1	0
2	2,038 SF
3	240 LF
4	0
5	0
6	N/A
7	0
8	0
9	274 SF
10	0
11	32 SF
12	242 SF
13	0
14	N/A
15	0
16	2 EACH
17	294 SF
18	734 SF

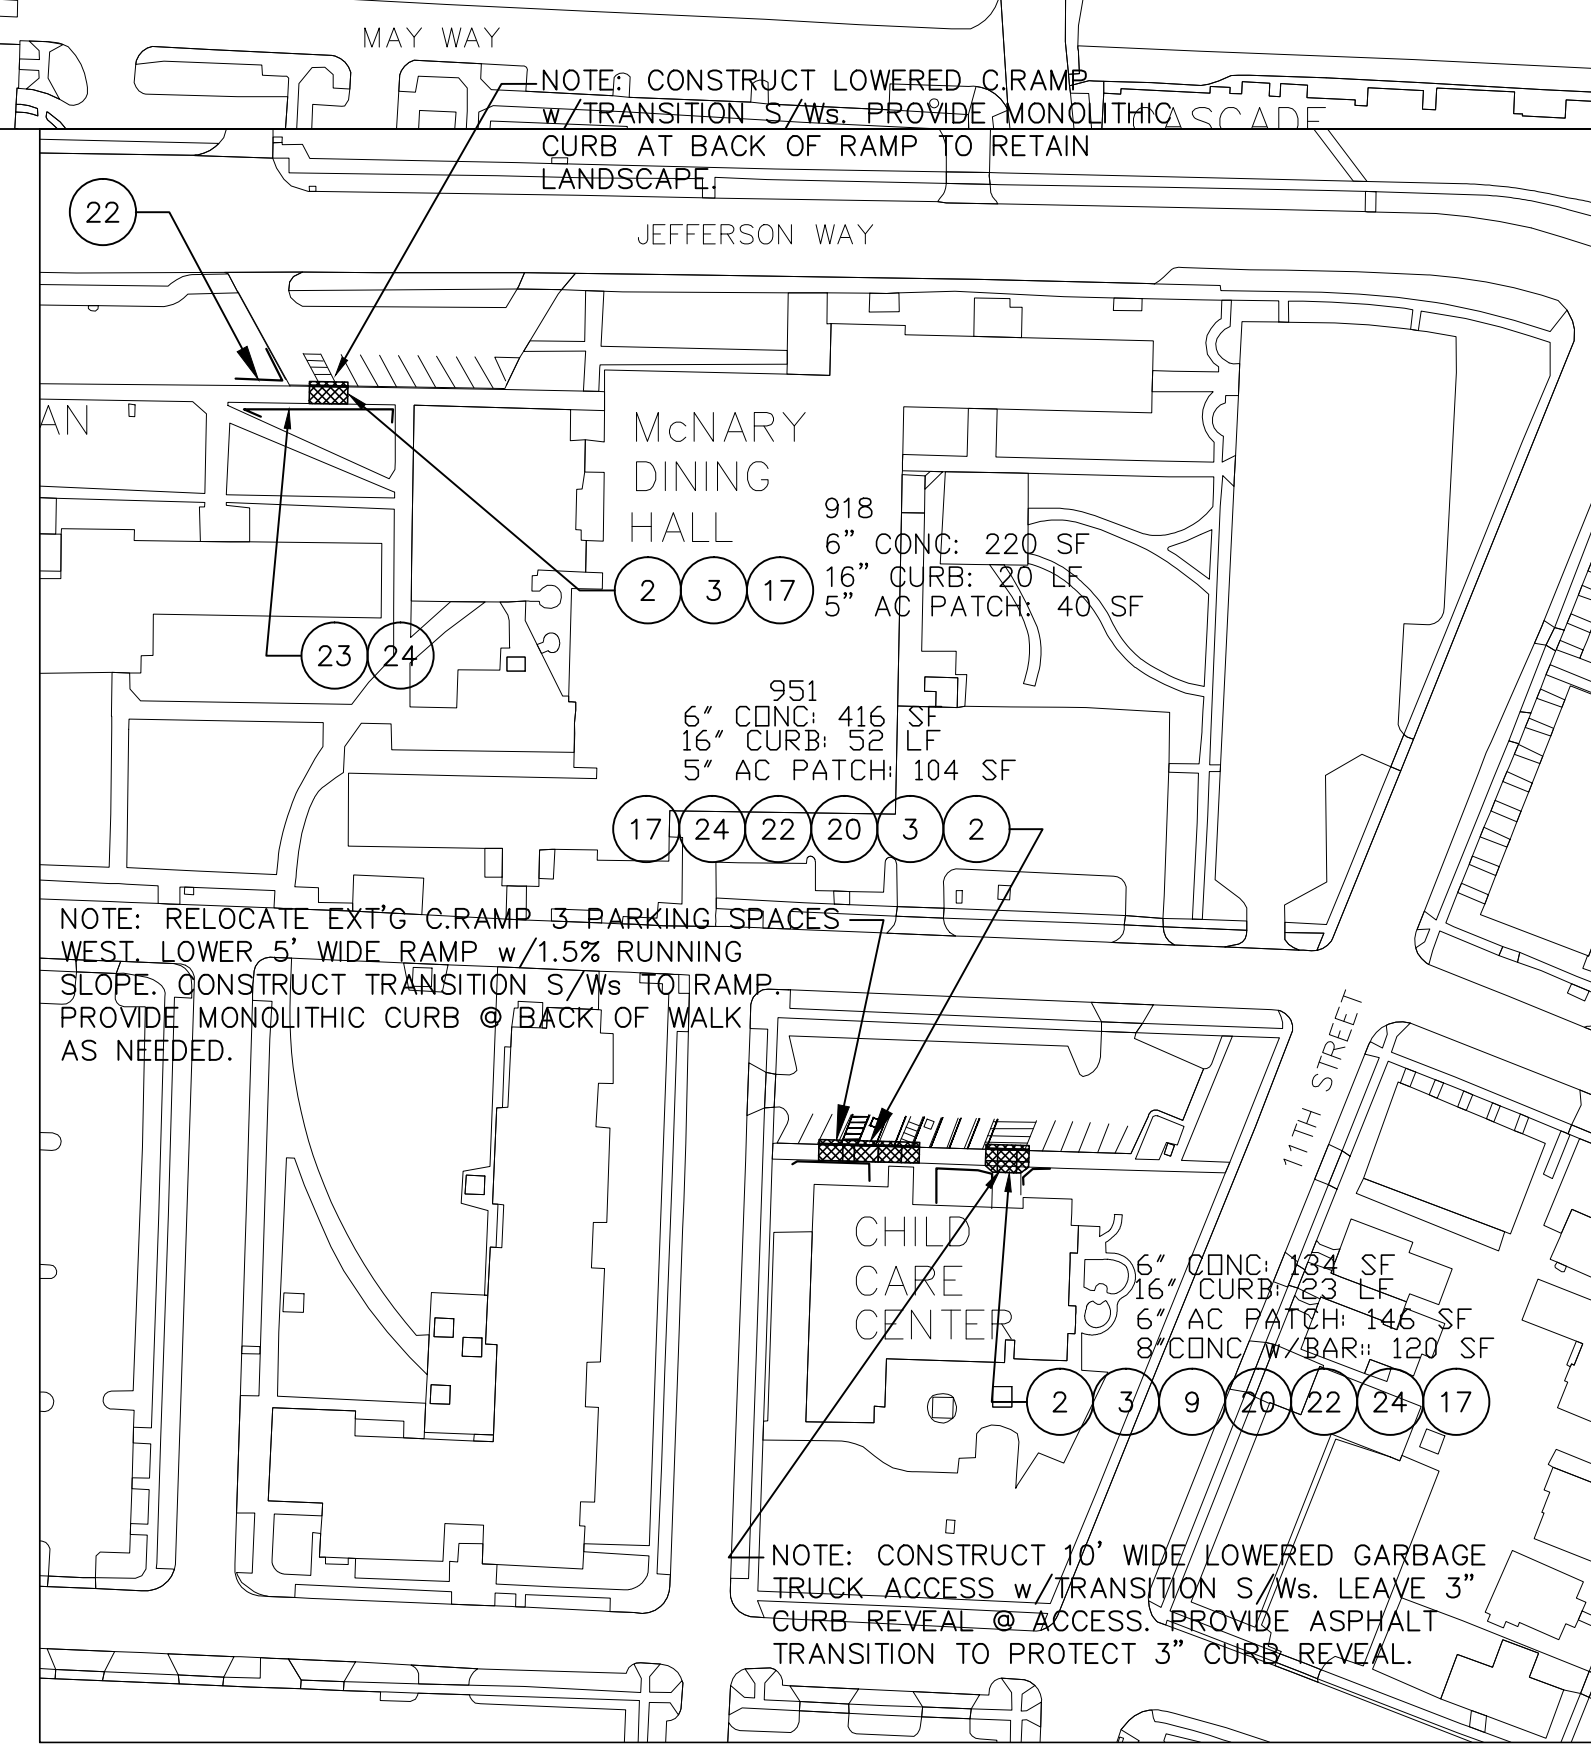

McNARY & CHILD CARE CENTER RAMPS

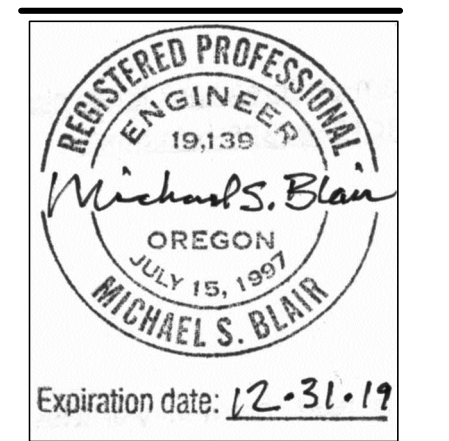

Drawn By: MSB  
Checked: NN  
Project #: 2181-19  
Date: February 14, 2019  
Rev. #: #  
Date: dd/mm/yy  
Bid Set: March 24, 2019  
April 25, 2019

SHEET TITLE  
CENTRAL  
CAMPUS  
ADA  
BARRIERS  
SHEET #

C1.2

**OREGON STATE UNIVERSITY**

**BID FORM**

PROJECT: 2019 PATH OF TRAVEL IMPROVEMENTS

BID CLOSING: THURSDAY MAY 2, 2019 10:00 AM LOCAL TIME

BID OPENING: THURSDAY MAY 2, 2019 10:00 AM LOCAL TIME

FROM: \_\_\_\_\_  
*Name of Contractor*

TO: Oregon State University (“Owner”)  
 Construction Contract Administration  
 644 SW 13<sup>th</sup> Ave.  
 Corvallis, Oregon 97333

1. The Undersigned (*check one of the following and insert information requested*):

- \_\_\_ a. An individual doing business under an assumed name registered under the laws of the State of \_\_\_\_\_; or
- \_\_\_ b. A partnership registered under the laws of the State of \_\_\_\_\_; or
- \_\_\_ c. A corporation organized under the laws of the State of \_\_\_\_\_; or
- \_\_\_ d. A limited liability corporation/company organized under the laws of the State of \_\_\_\_\_;

2. The Undersigned proposes to add to or deduct from the Base Bid indicated below the items or work relating to the following Unit Price(s) as designated in the Specifications, for which any adjustments in the Contract amount will be made in accordance with Section D of the OSU General conditions.

Item No.	Exhibit or Spec.	Schedule of Items	MM*	Quantity	Unit	Unit Price	Total Price
<b>OSU Path of Travel Improvements</b>							
1	Section 03 30 53; SHTS C1.1-C1.3	Remove ext’g sidewalk & improvements; replace with 4-inch concrete sidewalk per Construction Item #1	DQ	2,338	SF		
2	Section 03 30 53; SHTS C1.1-C1.3	Remove ext’g sidewalk & improvements; replace with 6-inch concrete sidewalk per Construction Item #2	DQ	4,944	SF		
3	Section 03 30 53; SHTS C1.1-C1.3	Remove ext’g curb or improvement; replace with 16-inch curb per Construction Item #3	DQ	414	LF		
4	Section 03 30 53; SHT C1.1	Remove ext’g tooled concrete; replace per Construction Item #4	DQ	1	Each		

5	Section 03 30 53; SHT C1.1	Remove ext'g curb ramp & associated curb; replace per Construction Item #5	DQ	3	Each		
6	Section 03 30 53; SHT C1.1	Payment for Construction Item #6 will be paid through Construction Items # 2 and #11	DQ	N/A	N/A		
7	Section 03 30 53; SHT C1.1	Remove ext'g curb, sidewalk, and ramp; replace per Construction Item #7	DQ	1	Each		
8	Section 03 30 53; SHT C1.1	Remove ext'g curb, ramp, and sidewalk; replace per Construction Item #8	DQ	4	Each		
9	Section 03 30 53; SHTS C1.1- C1.3	Remove ext'g improvement; replace per Construction Item #9	DQ	729	SF		
10	Section 03 30 53; SHT C1.1	Remove ext'g curb ramp & transition curb; replace per Construction Item #10	DQ	2	Each		
11	Section 03 30 53; SHTS C1.1- C1.3	Remove ext'g improvement per plans; Install concrete truncated domes per Construction Item #11	DQ	132	SF		
12	Section 03 30 53; SHTS C1.2	Remove asphalt and improvements over tunnel; replace per Construction Item #12	DQ	242	SF		
13	Section 32 12 16; SHT C1.3	Grind/Inlay asphalt & install detectable warning system; per Construction Item #13	DQ	1	Each		
14	Section 03 30 53; SHT C1.3	Payment for Construction Item #14 will be paid through Construction Items # 2 and #11	DQ	N/A	N/A		
15	Section 03 30 53; SHT C1.3	Remove ext'g curb, ramp, and sidewalk; replace per Construction Item #15	DQ	1	Each		
16	Section 03 30 53; SHTS C1.1- C1.3	Salvage ext'g Meter Box, Adjust to New Finish Grade	DQ	5	Each		
17	Section 32 12 16; SHTS C1.1- C1.3	Remove ext'g asphalt and rock; replace with 2-2.5-inch lifts asphalt and 15 inches baserock per Construction Items #17	DQ	433	SF		
18	Section 32 12 16; SHTS C1.1- C1.3	Remove ext'g asphalt and rock; replace with 2-3-inch lifts asphalt and 15 inches baserock per Construction	DQ	936	SF		

		Items #18					
19	Section 31 05 00	Remove damaged or ext'g irrigation lateral; replace with new rerouted 5-foot section of irrigation lateral per Section 31 05 00	DQ	10	Each (per 5' section of new pipe)		
20	Section 31 05 00	Remove damaged or lost Rainbird 1800 sprinkler head; replace with new Rainbird 1800 per Section 31 05 00	DQ	10	Each		
21	Section 31 05 00	Remove damaged or lost Hunter I-20 rotor head; replace with new Hunter I-20 per Section 31 05 00	DQ	5	Each		
22	Section 02 22 00	Mobilization; Traffic, Pedestrian, Fencing Control, Clean-up	AQ	1	LS		

MM\*: DQ - Design Quantity; AQ - Actual Quantity; LS - Lump Sum

Units: LS - Lump Sum; SF-Square Foot; LF - Lineal Feet; CY-Cubic Yard

BASE BID (the sum of Total Price column (Dollars)) (\$\_\_\_\_\_)

and the Undersigned agrees to be bound by the following documents:

- Notice of Opportunity
- Supplemental Instructions to Bidders
- Performance Bond and Payment Bond
- Supplemental OSU General Conditions
- Prevailing Wage Rates
- Plans and Specifications
- Instructions to Bidders
- Sample Contract
- OSU General Conditions
- Payroll and Certified Statement Form
- Drawings and Details

• ADDENDA numbered \_\_\_\_ through\_\_\_\_, inclusive (*fill in blanks*)

3. The work shall be completed within the time stipulated and specified in Division 1, Section 01 11 00, of the Specifications.

4. The Undersigned certifies that: (1) This Bid has been arrived at independently and is being submitted without collusion with and without any agreement, understanding, or planned common course of action with any other vendor of materials, supplies, equipment or services described in the invitation to bid designed to limit independent bidding or competition; and (2) The contents of the Bid have not been communicated by the Undersigned or its employees or agents to any person not an employee or agent of the Undersigned or its surety on any Bond furnished with the Bid and will not be communicated to such person prior to the official opening of the Bid.

5. The undersigned **HAS, HAS NOT** (*circle applicable status*) paid unemployment or income taxes in Oregon within the past 12 months and **HAS, HAS NOT** (*circle applicable status*) a business address in Oregon..

6. The Undersigned agrees, if awarded a contract, to comply with the provisions of ORS 279C.800 through 279C.870 pertaining to the payment of the prevailing rates of wage.

7. Contractor's CCB registration number is \_\_\_\_\_. As a condition to submitting a bid, a Contractor must be registered with the Oregon Construction Contractors Board in accordance with ORS 701.035 to 701.055, and disclose the registration number. Failure to register and disclose the number will render the bid unresponsive and it will be rejected, unless contrary to federal law.

8. The successful Bidder hereby certifies that all subcontractors who will perform construction work as described in ORS 701.005(2) were registered with the Construction Contractors Board in accordance with ORS 701.035 to 701.055 at the time the subcontractor(s) made a bid to work under the Contract.

9. The successful Bidder hereby certifies that, in compliance with the Worker's Compensation Law of the State of Oregon, its Worker's Compensation Insurance provider is \_\_\_\_\_, Policy No. \_\_\_\_\_, and that Contractor shall submit Certificates of Insurance as required.

10. Contractor's Project Manager for this project is: \_\_\_\_\_, Office Phone: \_\_\_\_\_ Cell Phone: \_\_\_\_\_.

11. The Undersigned certifies that it has not discriminated against minority, women, or emerging small businesses in obtaining any subcontracts for this project.

12. The Undersigned agrees, if awarded the Contract, to execute and deliver to Owner, within twenty (20) calendar days after receiving the Contract Documents, an Agreement Form and a satisfactory Performance Bond and Payment Bond, each in an amount equal to one hundred (100) percent of the Contract sum, using forms provided by the Owner. The surety requested to issue the Performance Bond and Payment Bond will be: \_\_\_\_\_.

(name of surety company - not insurance agency) The Undersigned hereby authorizes said surety company to disclose any information to the Owner concerning the Undersigned's ability to supply a Performance Bond and Payment Bond each in the amount of the Contract.

By signature below, Contractor agrees to be bound by this Bid.

NAME OF FIRM \_\_\_\_\_

ADDRESS \_\_\_\_\_

FEDERAL TAX ID \_\_\_\_\_

TELEPHONE NO \_\_\_\_\_

FAX NO \_\_\_\_\_

SIGNATURE 1) \_\_\_\_\_

Sole Individual - Signature

Sole Individual - Printed Name

or 2) \_\_\_\_\_

Partner

or 3) \_\_\_\_\_

Authorized Officer of Corporation - Signature

\_\_\_\_\_  
Authorized Officer of Corporation Printed Name

(SEAL)

\_\_\_\_\_  
Attested: Secretary of Corporation

*Payment information will be reported to the IRS under the name and taxpayer ID # provided above.  
Information not matching IRS records could subject Contractor to 31 percent backup withholding.*

**\*\*\*\*\* END OF BID \*\*\*\*\***