

6

5

4

3

2


1

BILL OF MATERIALS

ITEM	PART NO	DESCRIPTION	QTY
1		STEEL CASING, 7.625" OD, 6.375" ID	5
2		SUBMARINE CABLE, 3.75" OD, 36 KV, 1/0 POWER CONDUCTORS	5

NOTES

- 1. ITEM 1 SIZING SHOWN IS PRELIMINARY PENDING DETAILED BORE ENGINEERING
- 2. ITEM 1, 6-3/8" MINIMUM ID REQUIRED
- 3. INSTALLATION OF ITEM 2 (SUBMARINE CABLE) IS NOT INCLUDED IN HDD WORK SCOPE

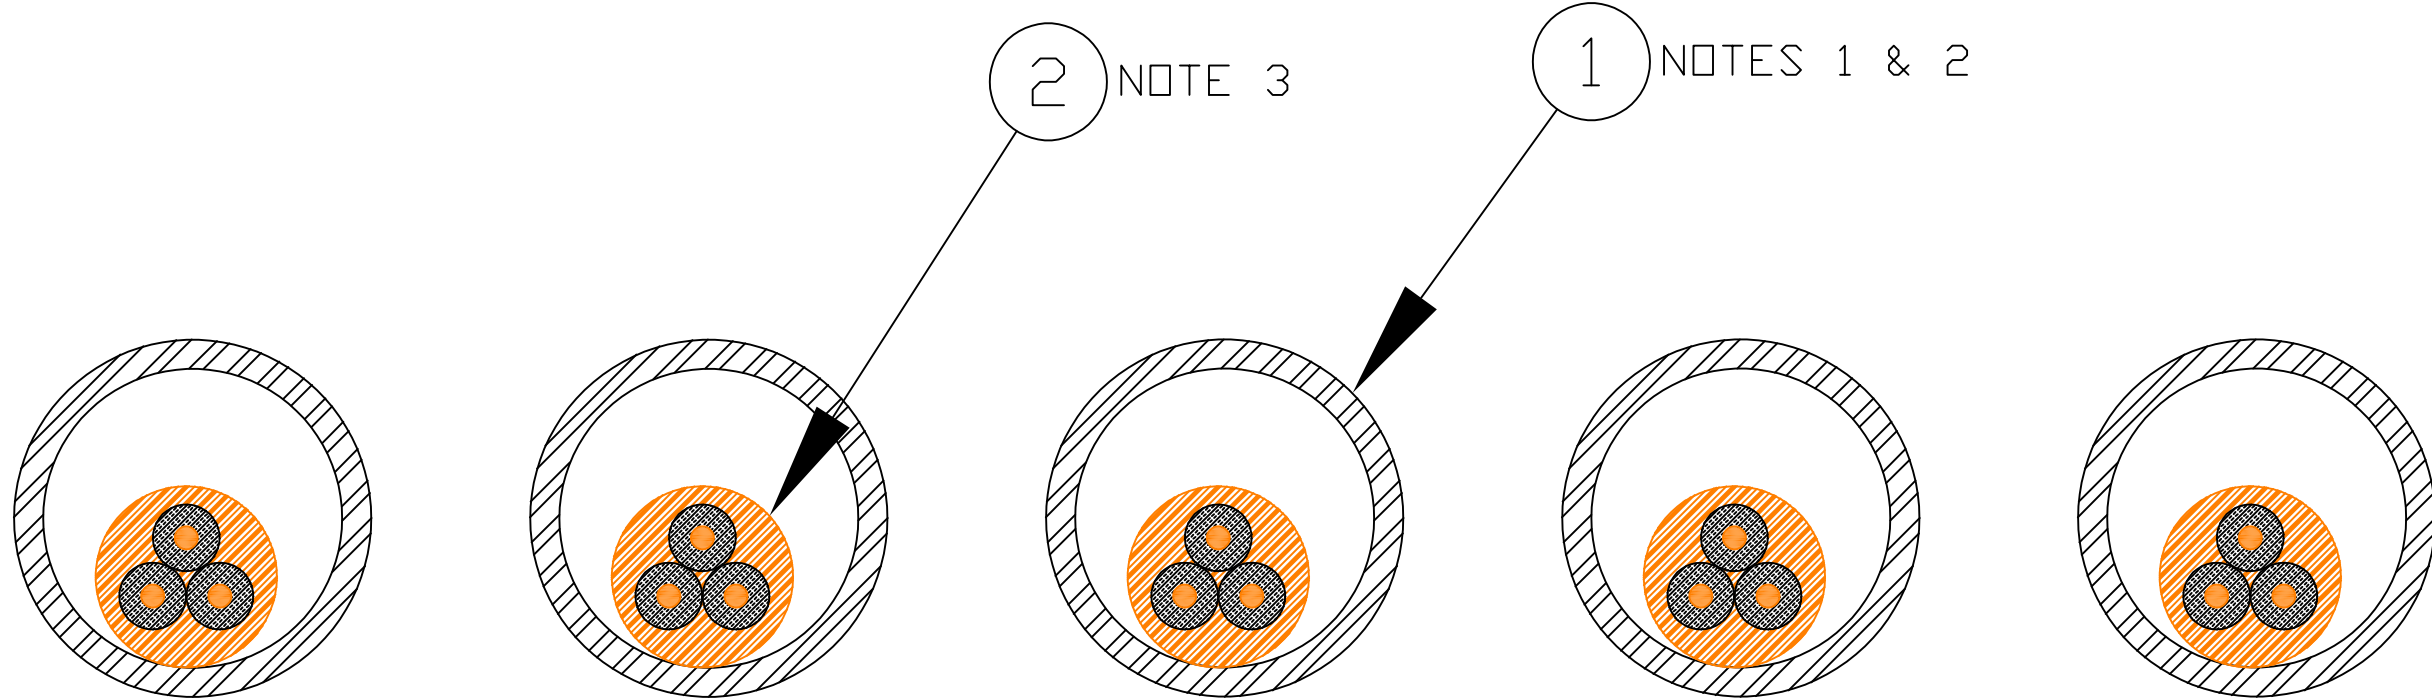

2 NOTE 3

1 NOTES 1 & 2

HDD INSTALLED
 STEEL CONDUIT ASSY
 5,000 FT LG

The information herein is proprietary to 3U Technologies, LLC.
 Copyright 3U Technologies, LLC 2019

The contents of this document are proprietary information and are not to be publicized, published or otherwise divulged outside of the intended recipient's organization without the expressed written consent of 3U Technologies, LLC

A	RELEASED FOR QUOTATION	CRB	12/05/19
REVISION CONTROL			



DSGN OR DWN BY: C. BARRETT	8/19/19	SHORELANDING CONDUIT ASSEMBLY 5X INDIVIDUAL BORES	
CHECKED BY:			
APPROVED BY:			
SIZE B	CAGE CODE 1TSD9	DWG NO. DWG-1059-10300	REV A
SCALE 1:25	ANGLES +/-1°	X.XXX +/- 0.005 X.XX +/- 0.01	SHEET 1 OF 1