





Oregon State University

**OSU-C SUSTAINABLE WATER SYSTEM WATER
PLANNING
EXHIBIT 4 to RFQ 2021-005505**

Site Grading Base Map

PLOTTED ON: 2020-12-30 10:55 PM
 FILENAME: C:\00_MIA_Civil_3D\00_PROJECTS\1726\01\04_OSU_Cascades\GEMRI\2020_Grounding\Isocline\Isocline.dwg
 PLOTTED BY: Jacob Four

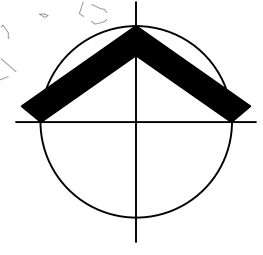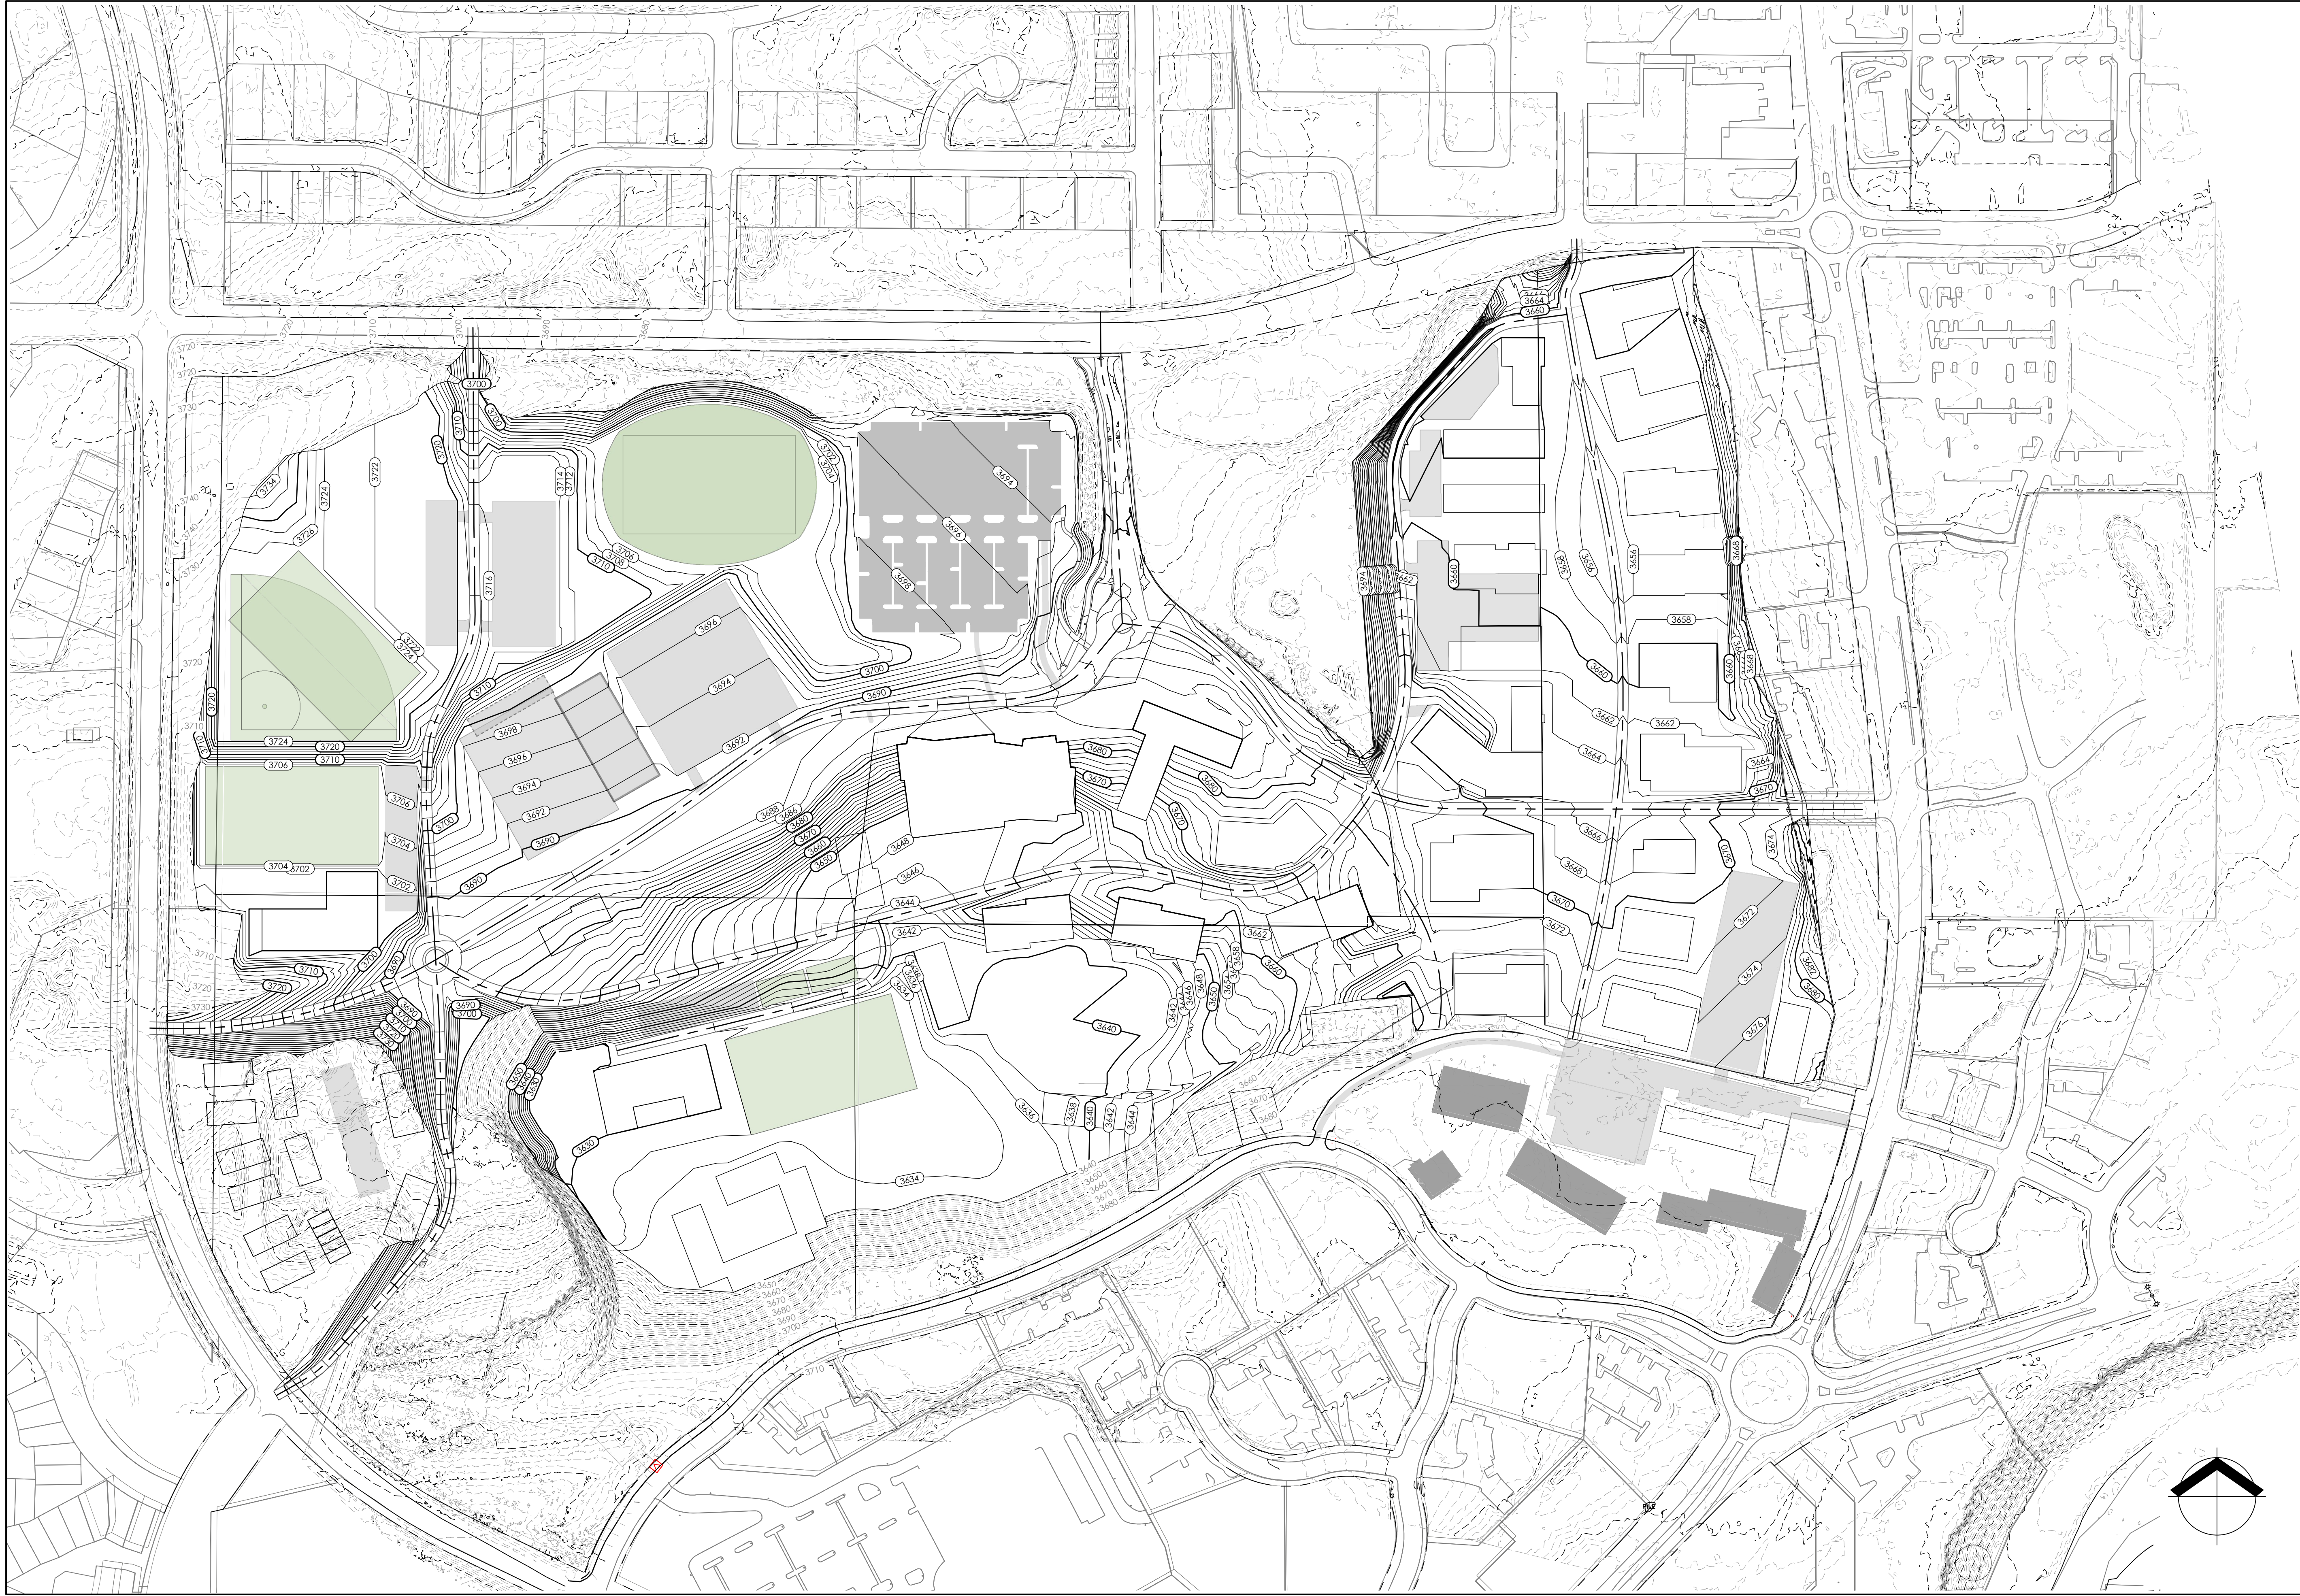

**SITE RECLAMATION AND
 REMEDIATION**
 OREGON STATE UNIVERSITY-CASCADES
 BEND, OREGON

ISSUE	DATE	DESCRIPTION

PROJECT: 1290.01.04
 DESIGNED: -
 DRAWN: J. FAUST
 CHECKED: -
 SCALE: -
 0 150' 300'
 NOTE: BAR IS ONE INCH ON ORIGINAL DRAWING. IF NOT ONE INCH ON THIS SHEET, ADJUST SCALE ACCORDINGLY.
 SHEET TITLE

CONCEPTUAL SITE
 GRADING
 SHEET
 CSG-150



MAUL FOSTER A LONGI
 3140 NE BROADWAY STREET
 PORTLAND, OR 97232
 PHONE: 971.544.2139
 www.maulfooster.com