




Oregon State University


**OSU-C SUSTAINABLE WATER SYSTEM WATER
PLANNING
EXHIBIT 5 to RFQ 2021-005505**

LRDP Conceptual Water Sewer Plan

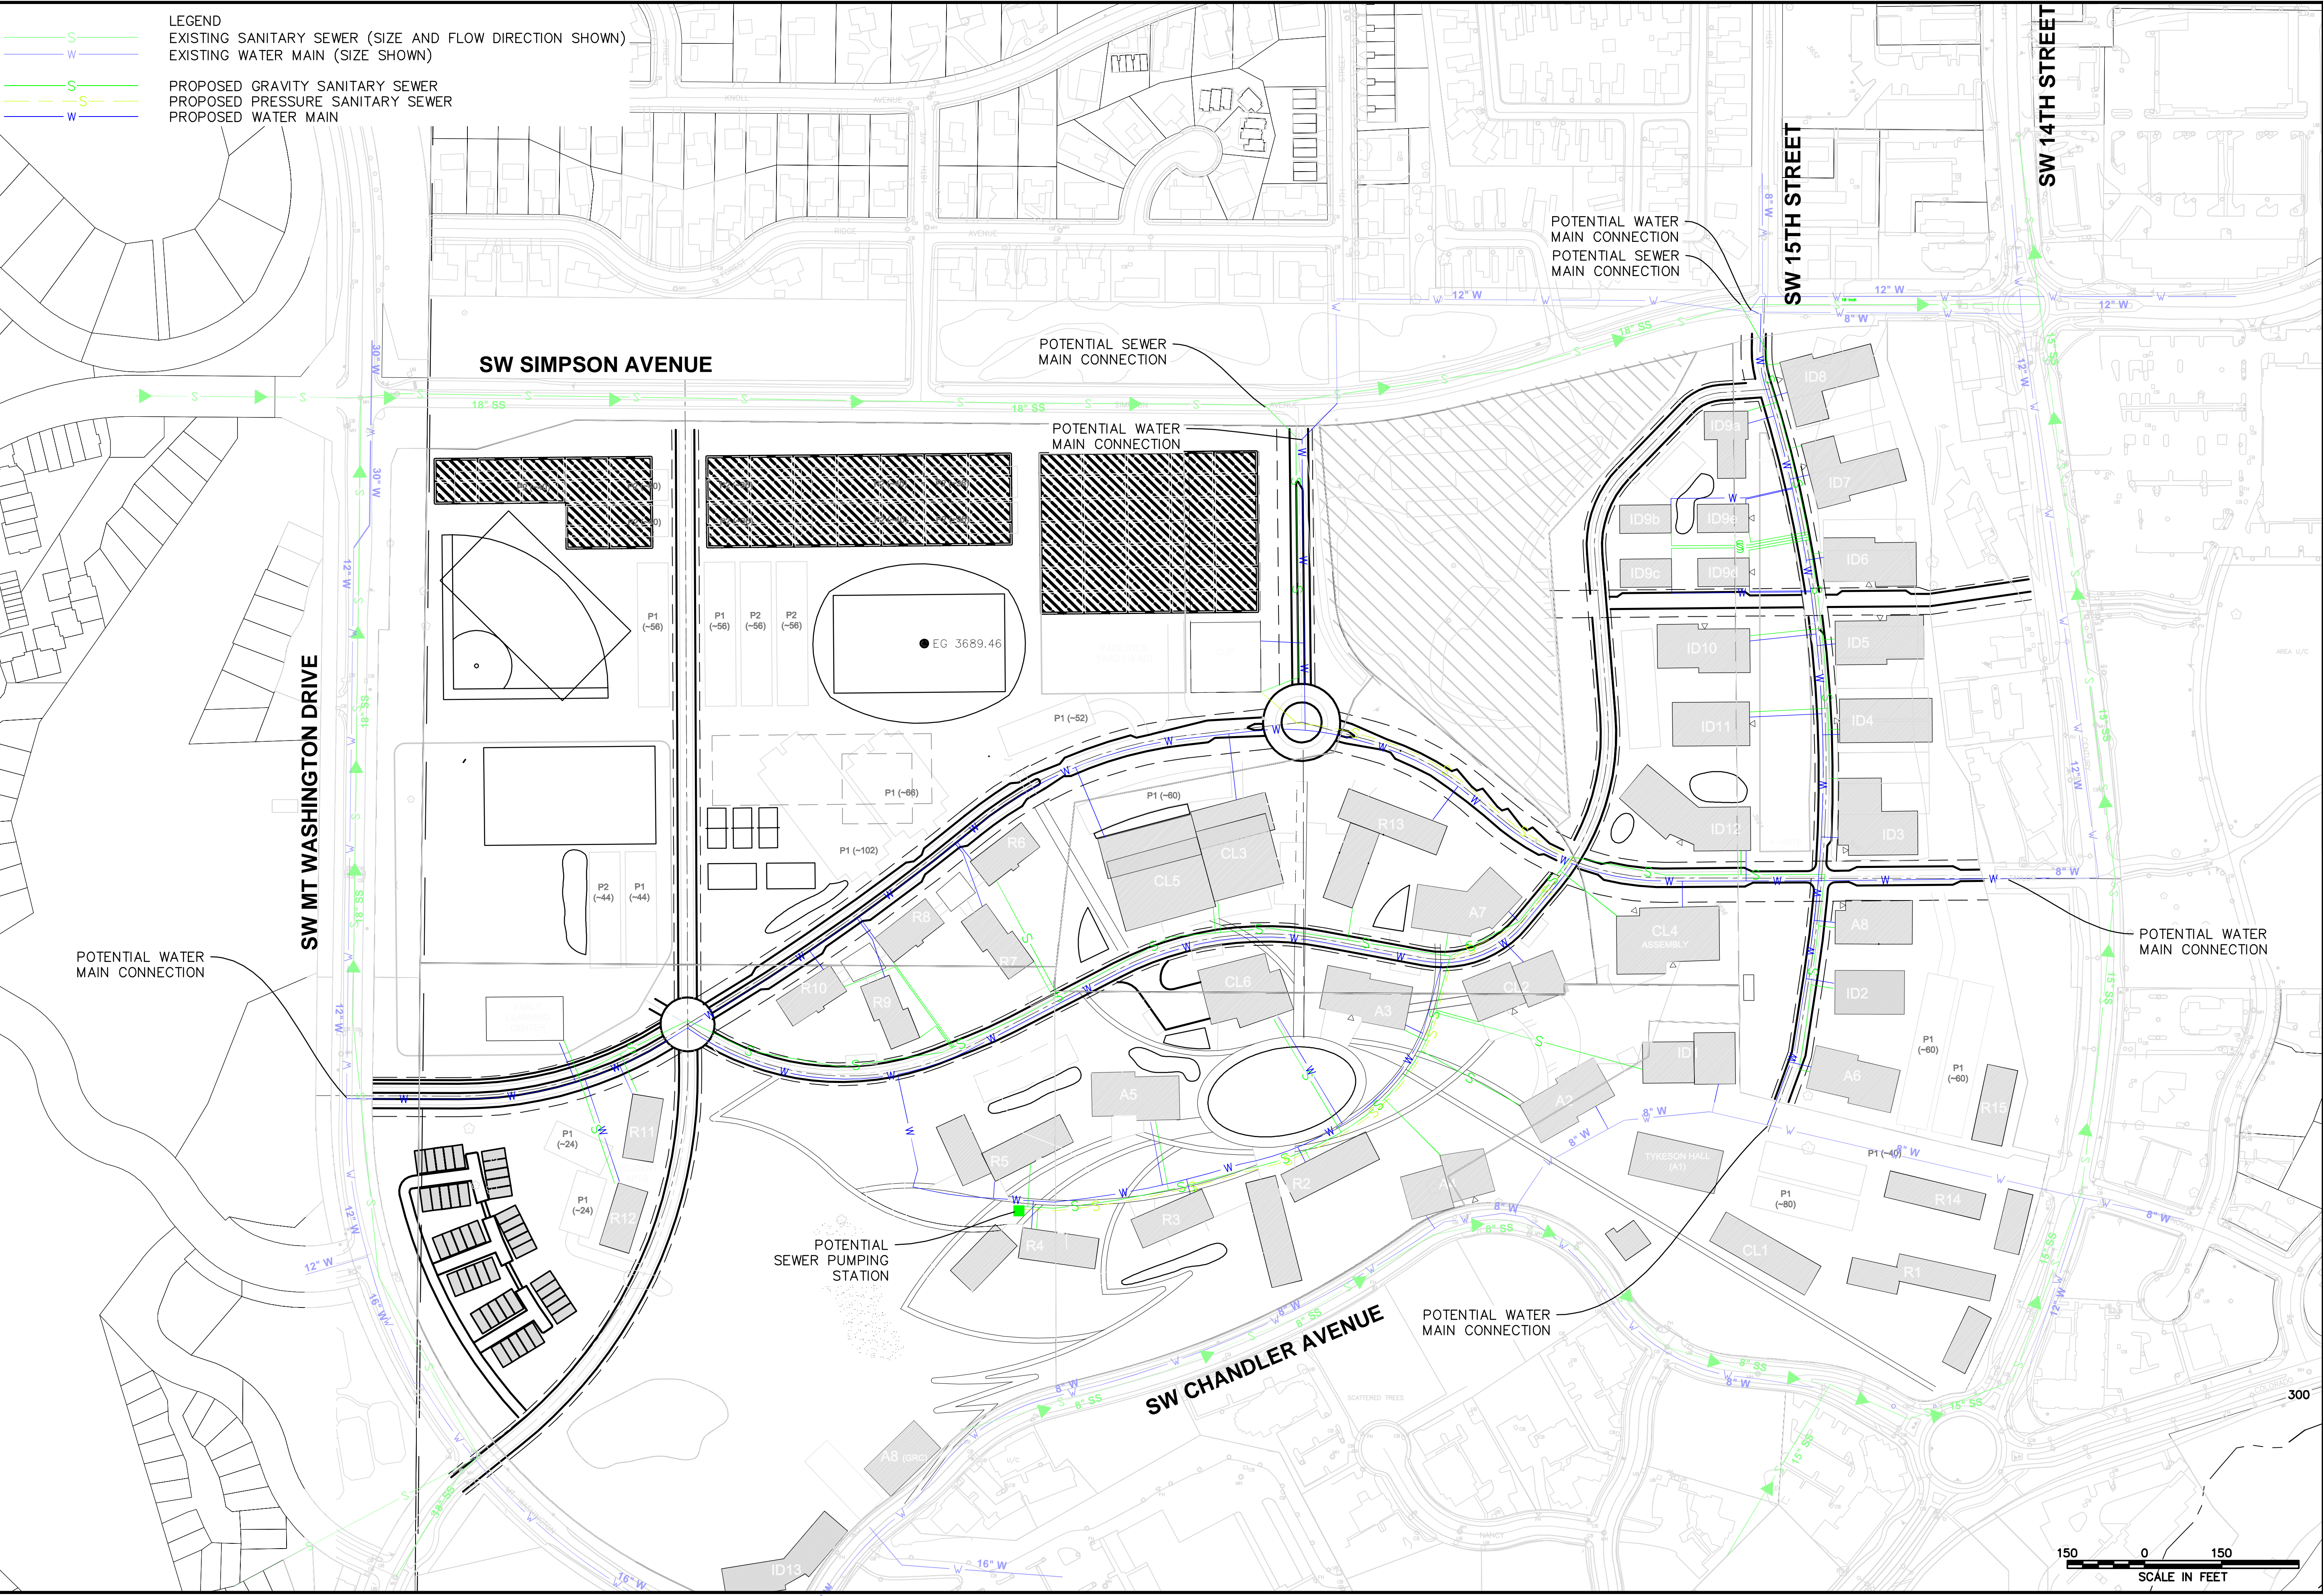

LEGEND
 EXISTING SANITARY SEWER (SIZE AND FLOW DIRECTION SHOWN)
 EXISTING WATER MAIN (SIZE SHOWN)
 PROPOSED GRAVITY SANITARY SEWER
 PROPOSED PRESSURE SANITARY SEWER
 PROPOSED WATER MAIN

REV	DATE	DESCRIPTION	BY

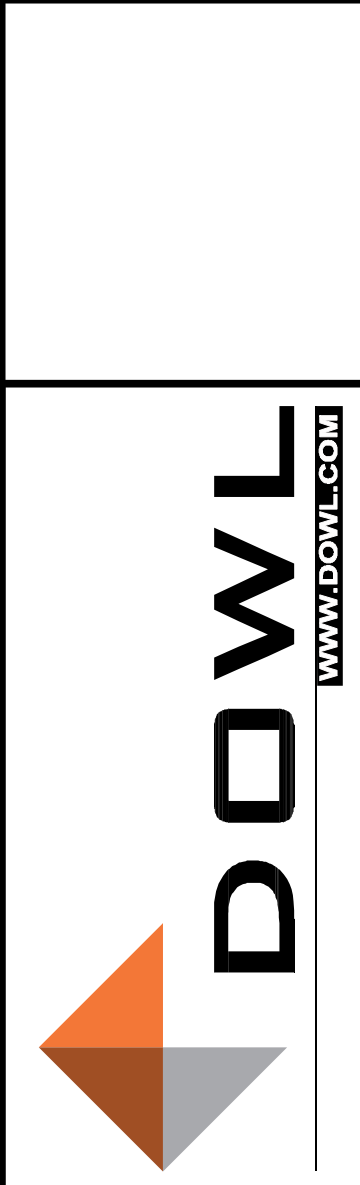

OREGON STATE UNIVERSITY - CASCADES
 BEND, OREGON
CONCEPTUAL WATER AND SEWER PLAN
 DRAFT
 DESCHUTES COUNTY

PROJECT	14124.01
DATE	04/19/2017
© DOWL 2017	SHEET
UT1.0	OF 1

G:\24\14124-01\65CAD\Civil\MCI14-FG-14124-03.dwg PLOT DATE 2017-5-16 16:35 SAVED DATE 2017-05-12 07:52 USER: jpmason