



PHASE 3 AREA CALCULATIONS
 ENCLOSED SPACE 23,389 SF
 SEATING BOWL (SOUTH) 829 SF
 TENANT IMPROVEMENT 3,550 SF

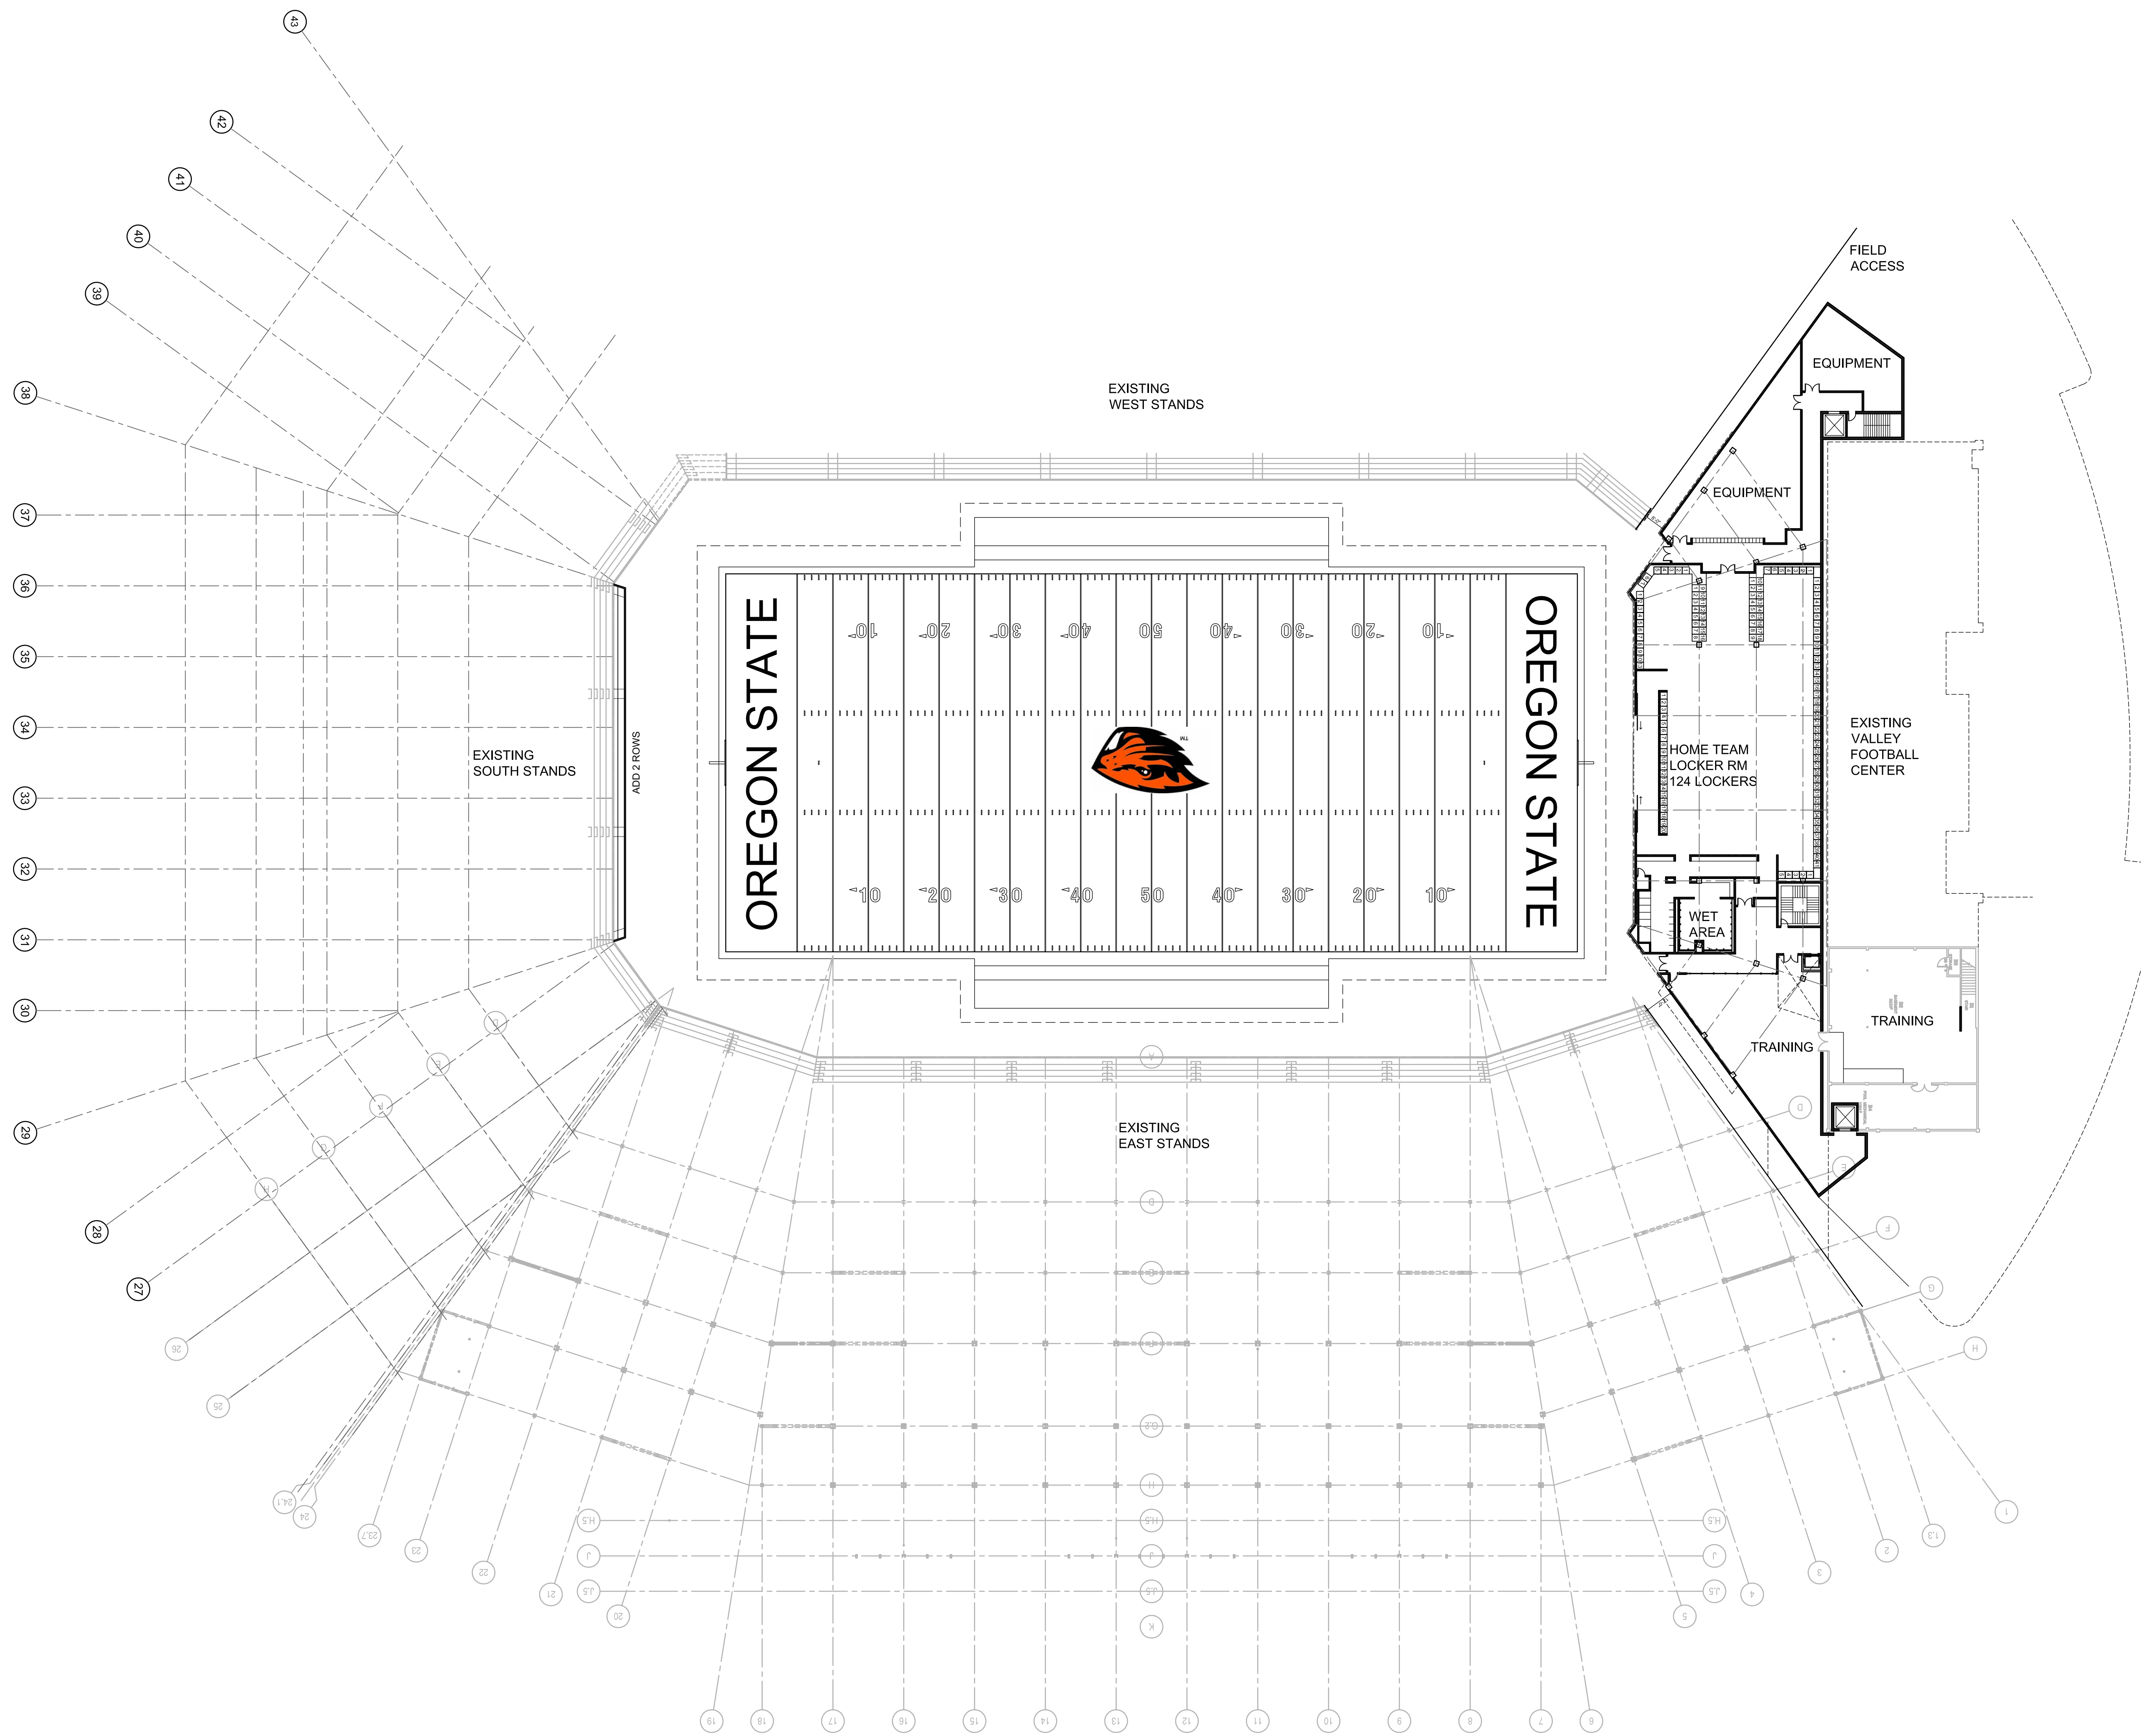

Oregon Architecture, P.C.
 One Bunker Hill
 631 West Fifth Street, Suite 1000
 Los Angeles, CA 90071
 Phone 213.403.1000
 Fax 213.403.1001



RESER STADIUM EXPANSION - PHASE 3 & 4
 OREGON STATE UNIVERSITY
 CORVALLIS, OREGON

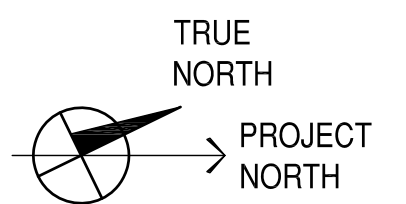

DATE	7.19.2013	
ISSUED FOR:		
PROJECT NO.		
DRAWN BY		
CHECKED BY		
APPROVED BY		
REVISION	DATE	DESCRIPTION
▲		
▲		
▲		
▲		

SHEET TITLE & NUMBER
 OVERALL PLAN
 FIELD LEVEL



3-A100

SHEET OF
 Copyright HNTB 2013

PHASE 3 AREA CALCULATIONS	
STRUCTURED SLAB	15,685 SF
SEATING BOWL-NORTH	3,554 SF
ENCLOSED SPACE	12,113 SF
TENANT IMPROVEMENT	7,998 SF

HNTB
 Oregon Architecture, P.C.
 One Bunker Hill
 631 West Fifth Street, Suite 1000
 Los Angeles, CA 90071
 Phone 213.403.1000
 Fax 213.403.1001

RESER STADIUM EXPANSION - PHASE 3 & 4
 OREGON STATE UNIVERSITY
 CORVALLIS, OREGON

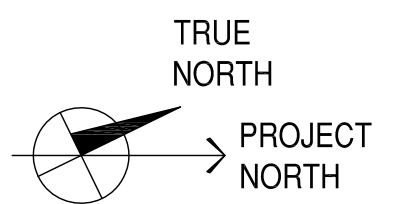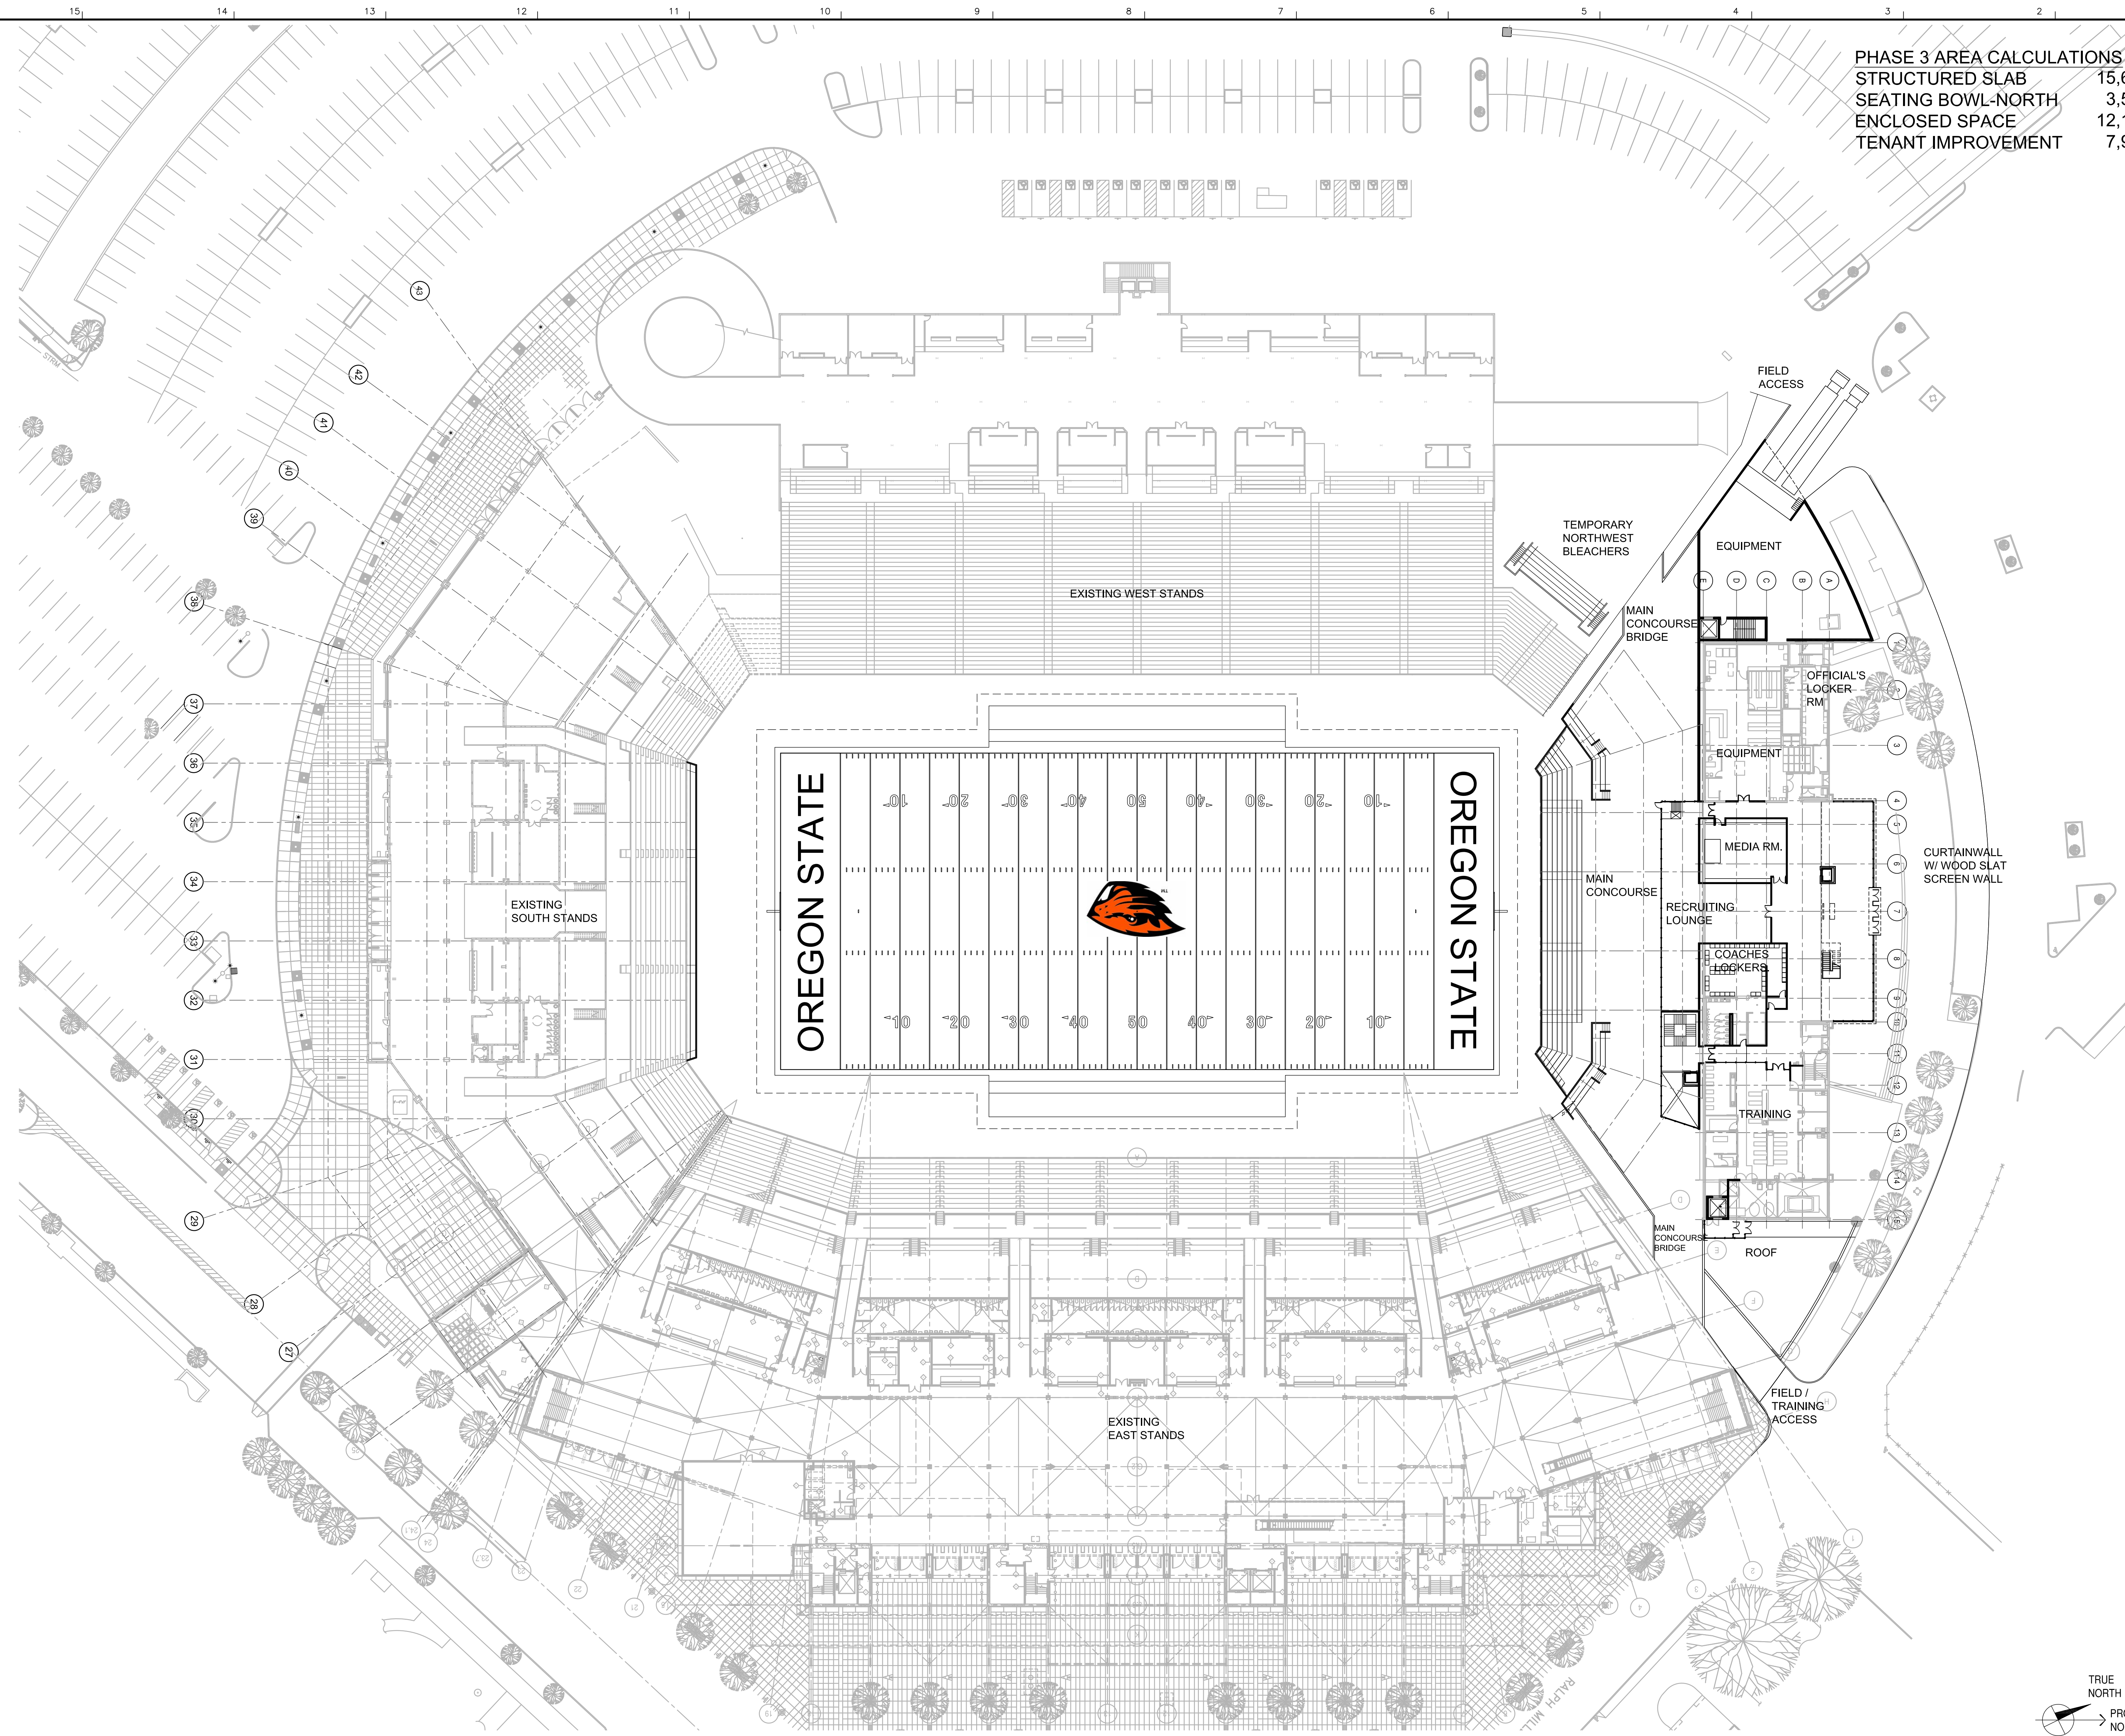

DATE	7.19.2013	
ISSUED FOR:		
PROJECT NO.		
DRAWN BY		
CHECKED BY		
APPROVED BY		
REVISION	DATE	DESCRIPTION
▲		
▲		
▲		
▲		

SHEET TITLE & NUMBER
 OVERALL PLAN
 MAIN CONC./VFC LEVEL 1



3-A101

SHEET OF
 Copyright HNTB 2013

PHASE 3 AREA CALCULATIONS
 ENCLOSED SPACE 8,472 SF
 TENANT IMPROVEMENT 1,218 SF
 STRUCTURED SLAB 2,266 SF

HNTB
 Oregon Architecture, P.C.
 One Bunker Hill
 631 West Fifth Street, Suite 1000
 Los Angeles, CA 90071
 Phone 213.403.1000
 Fax 213.403.1001

RESER STADIUM EXPANSION - PHASE 3 & 4
 OREGON STATE UNIVERSITY
 CORVALLIS, OREGON

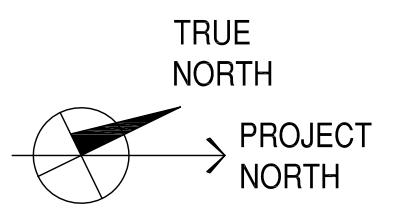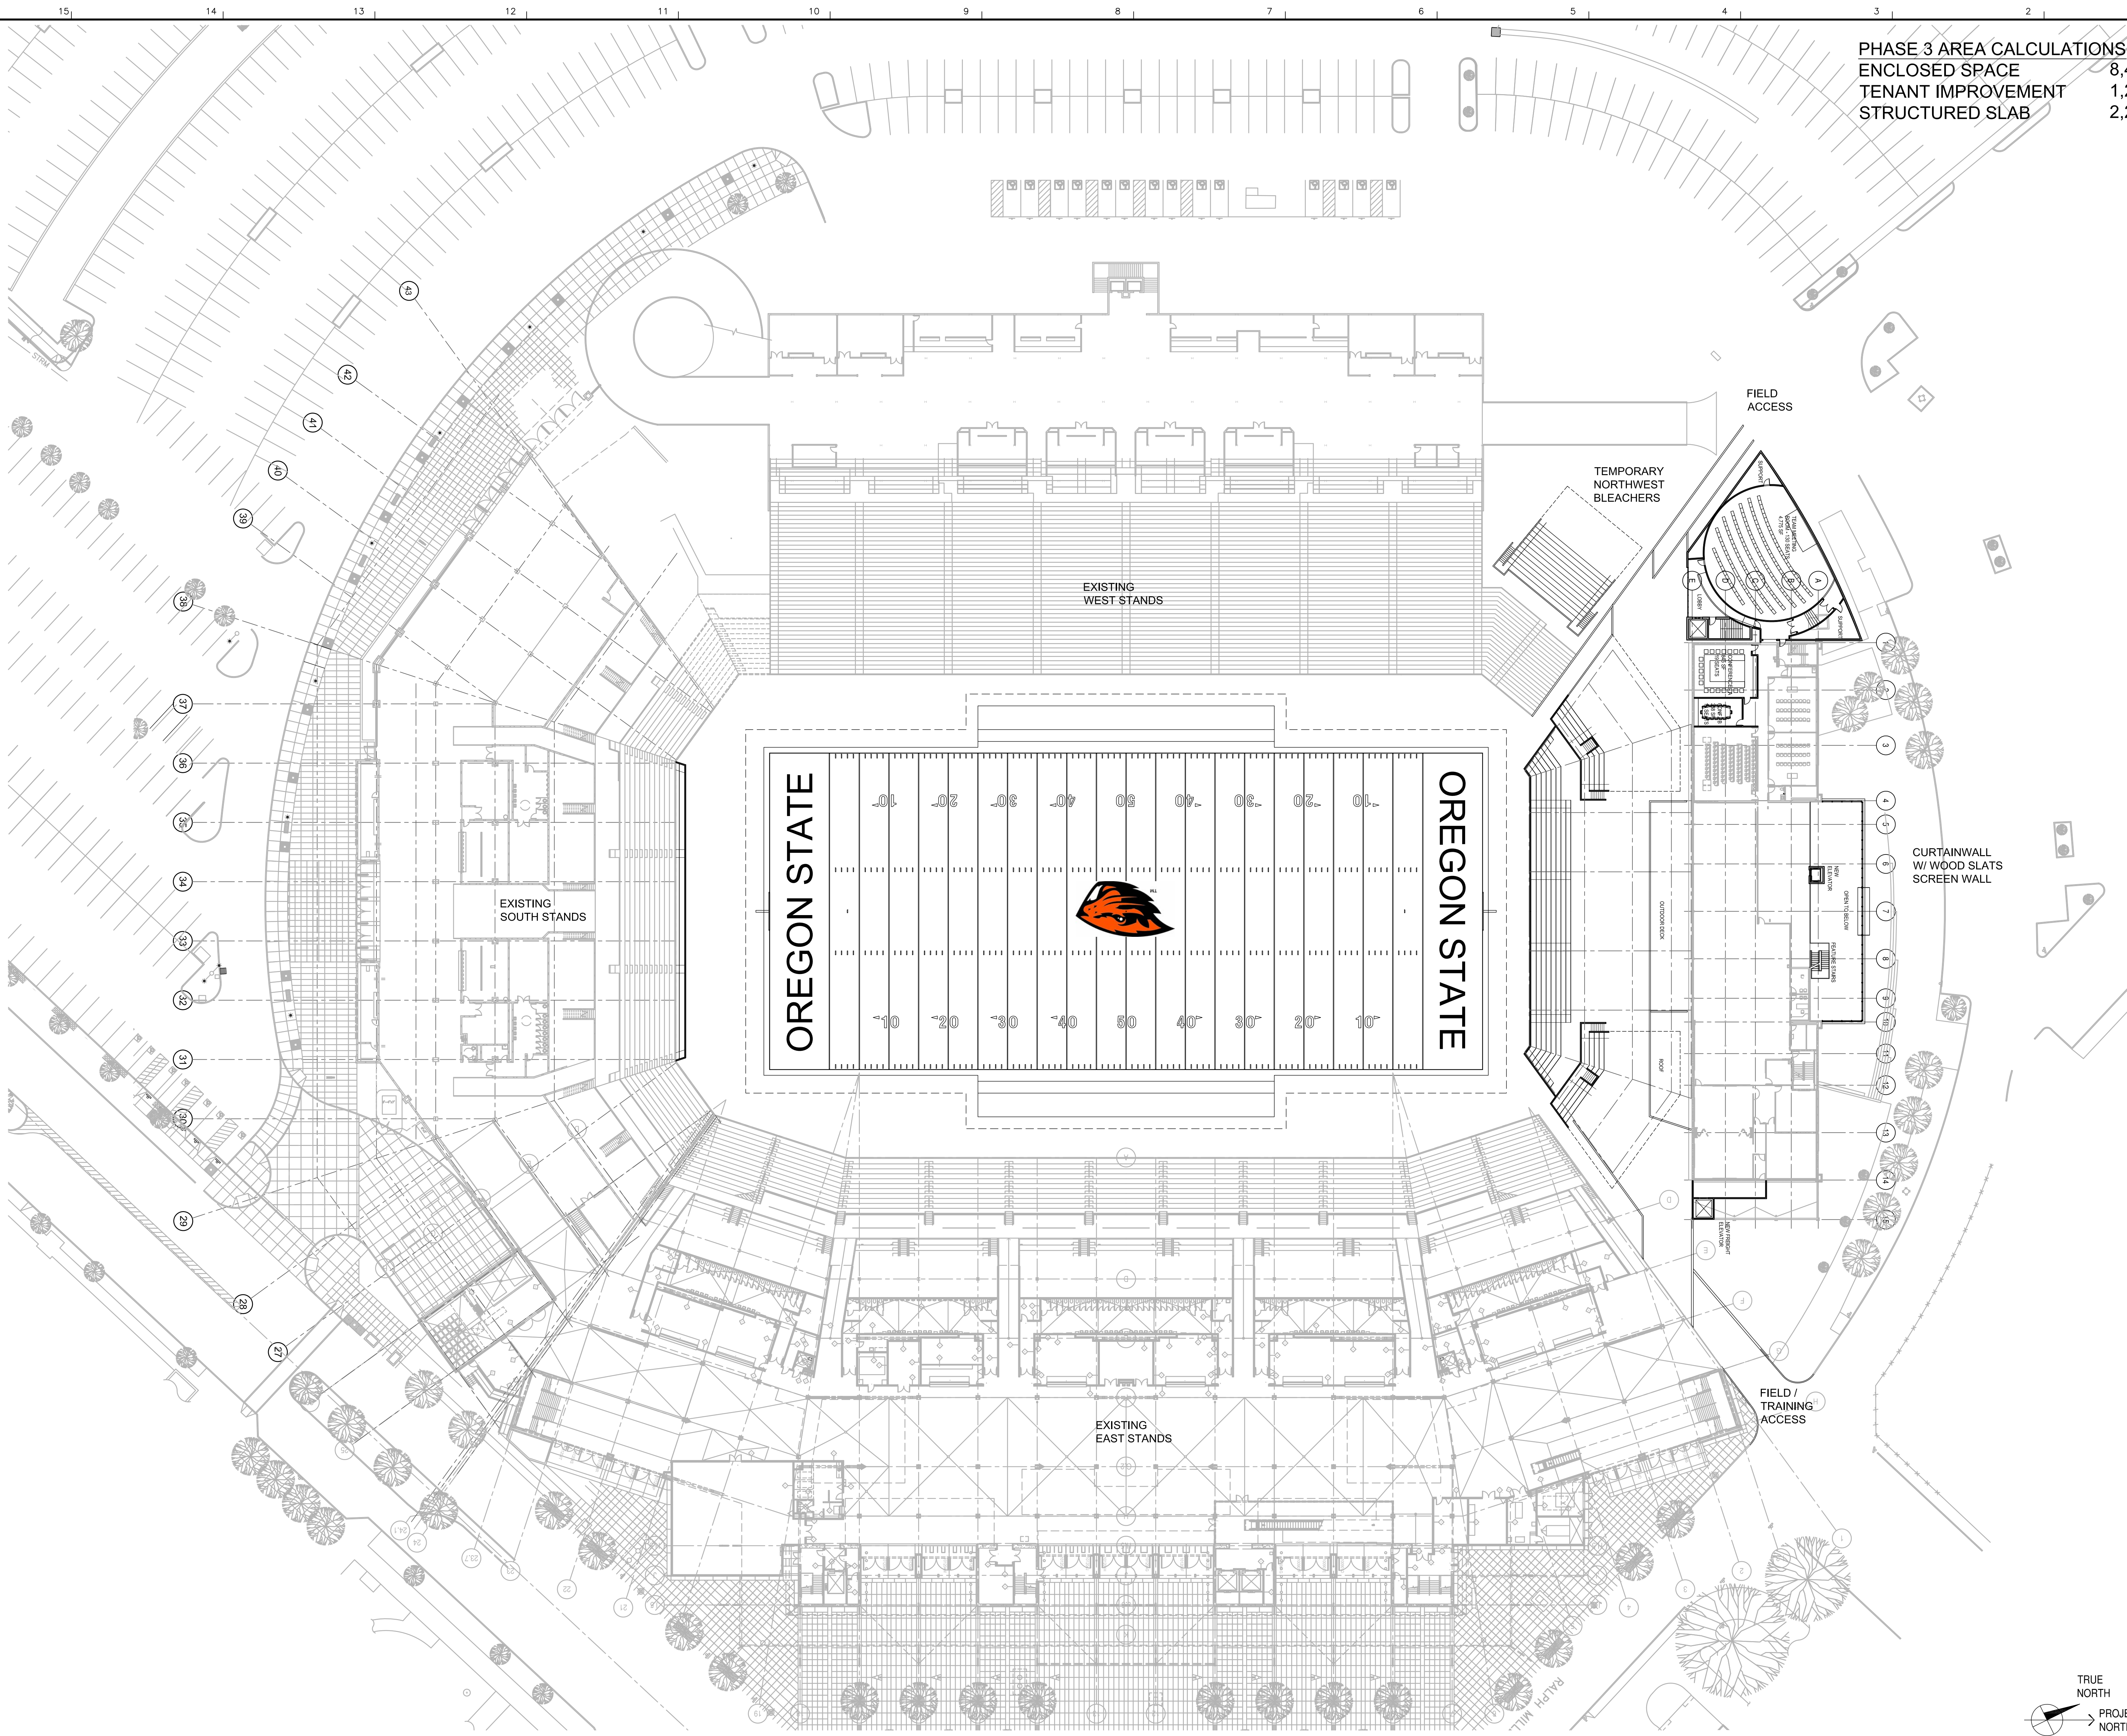

DATE	7.19.2013	
ISSUED FOR:		
PROJECT NO.		
DRAWN BY		
CHECKED BY		
APPROVED BY		
REVISION	DATE	DESCRIPTION
▲		
▲		
▲		
▲		

SHEET TITLE & NUMBER
 OVERALL PLAN
 VFC-LEVEL 2

3-A102

SHEET OF
 Copyright HNTB 2013

1 OVERALL PLAN-MAIN CONCOURSE
 1/32" = 1'-0"



**PHASE 3 SEATCOUNT
 LOWER BOWL**

18" BENCH - NORTH	2,089
18" BENCH - SOUTH	176
18" TEMP. BLEACHER - NW	560
ADA + COMPANION (10+10)	20
TOTAL NORTH END	2,845

PHASE 3 COMPARISON


PHASE 3	2,845
EXISTING NORTH END	2,918
DIFFERENCE	-73

PHASE 3 AREA CALCULATIONS

SEATING BOWL (NORTH)	6,787 SF
ALTERNATE - BLEACHER (NW)	2,659 SF
ENCLOSED SPACE	3,112 SF

SEC 9	SEC 10	SEC 11	SEC 12	SEC 13	SEC 14	SEC 15	SEC 16
2,066 SEATS	2,217 SEATS	1,964 SEATS	1,193 SEATS	1,195 SEATS	1,964 SEATS	2,217 SEATS	2,066 SEATS

EXISTING WEST STANDS

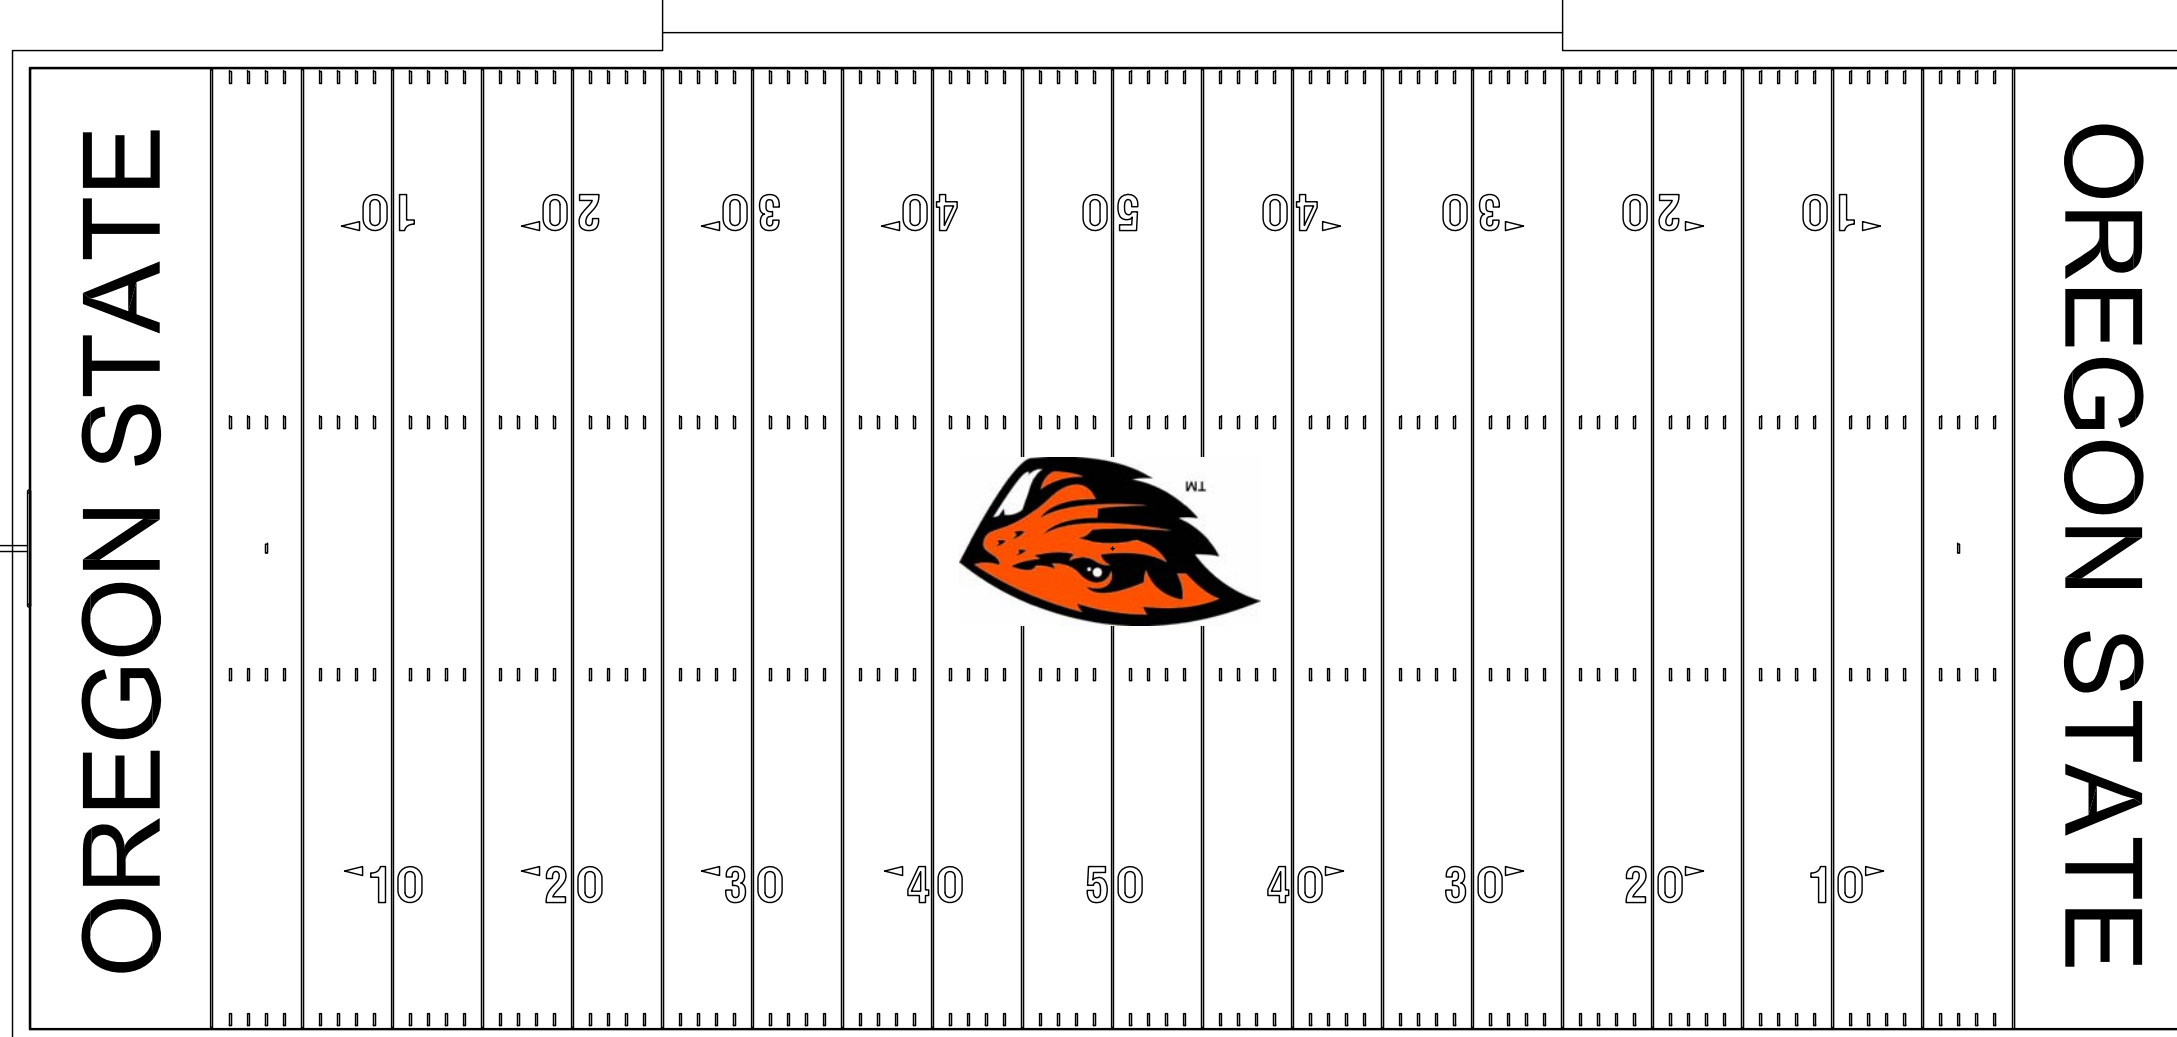

EXISTING SOUTH STANDS

EXISTING EAST STANDS

TEMP. NW BLEACHERS 560 SEATS (ALTERNATE)


SEC 17 563 SEATS

SEC 18 APPROX 250 SEATS

FIELD ACCESS

CURTAINWALL W/ WOOD SLAT SCREEN WALL

FIELD / TRAINING ACCESS


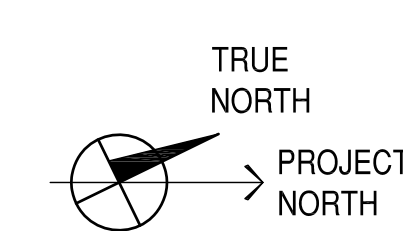


DATE	7.19.2013	
ISSUED FOR:		
PROJECT NO.		
DRAWN BY		
CHECKED BY		
APPROVED BY		
REVISION	DATE	DESCRIPTION
▲		
▲		
▲		
▲		

SHEET TITLE & NUMBER
 OVERALL PLAN
 VFC-LEVEL 3

3-A103

SHEET OF
 Copyright HNTB 2013

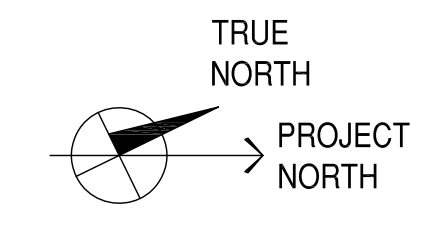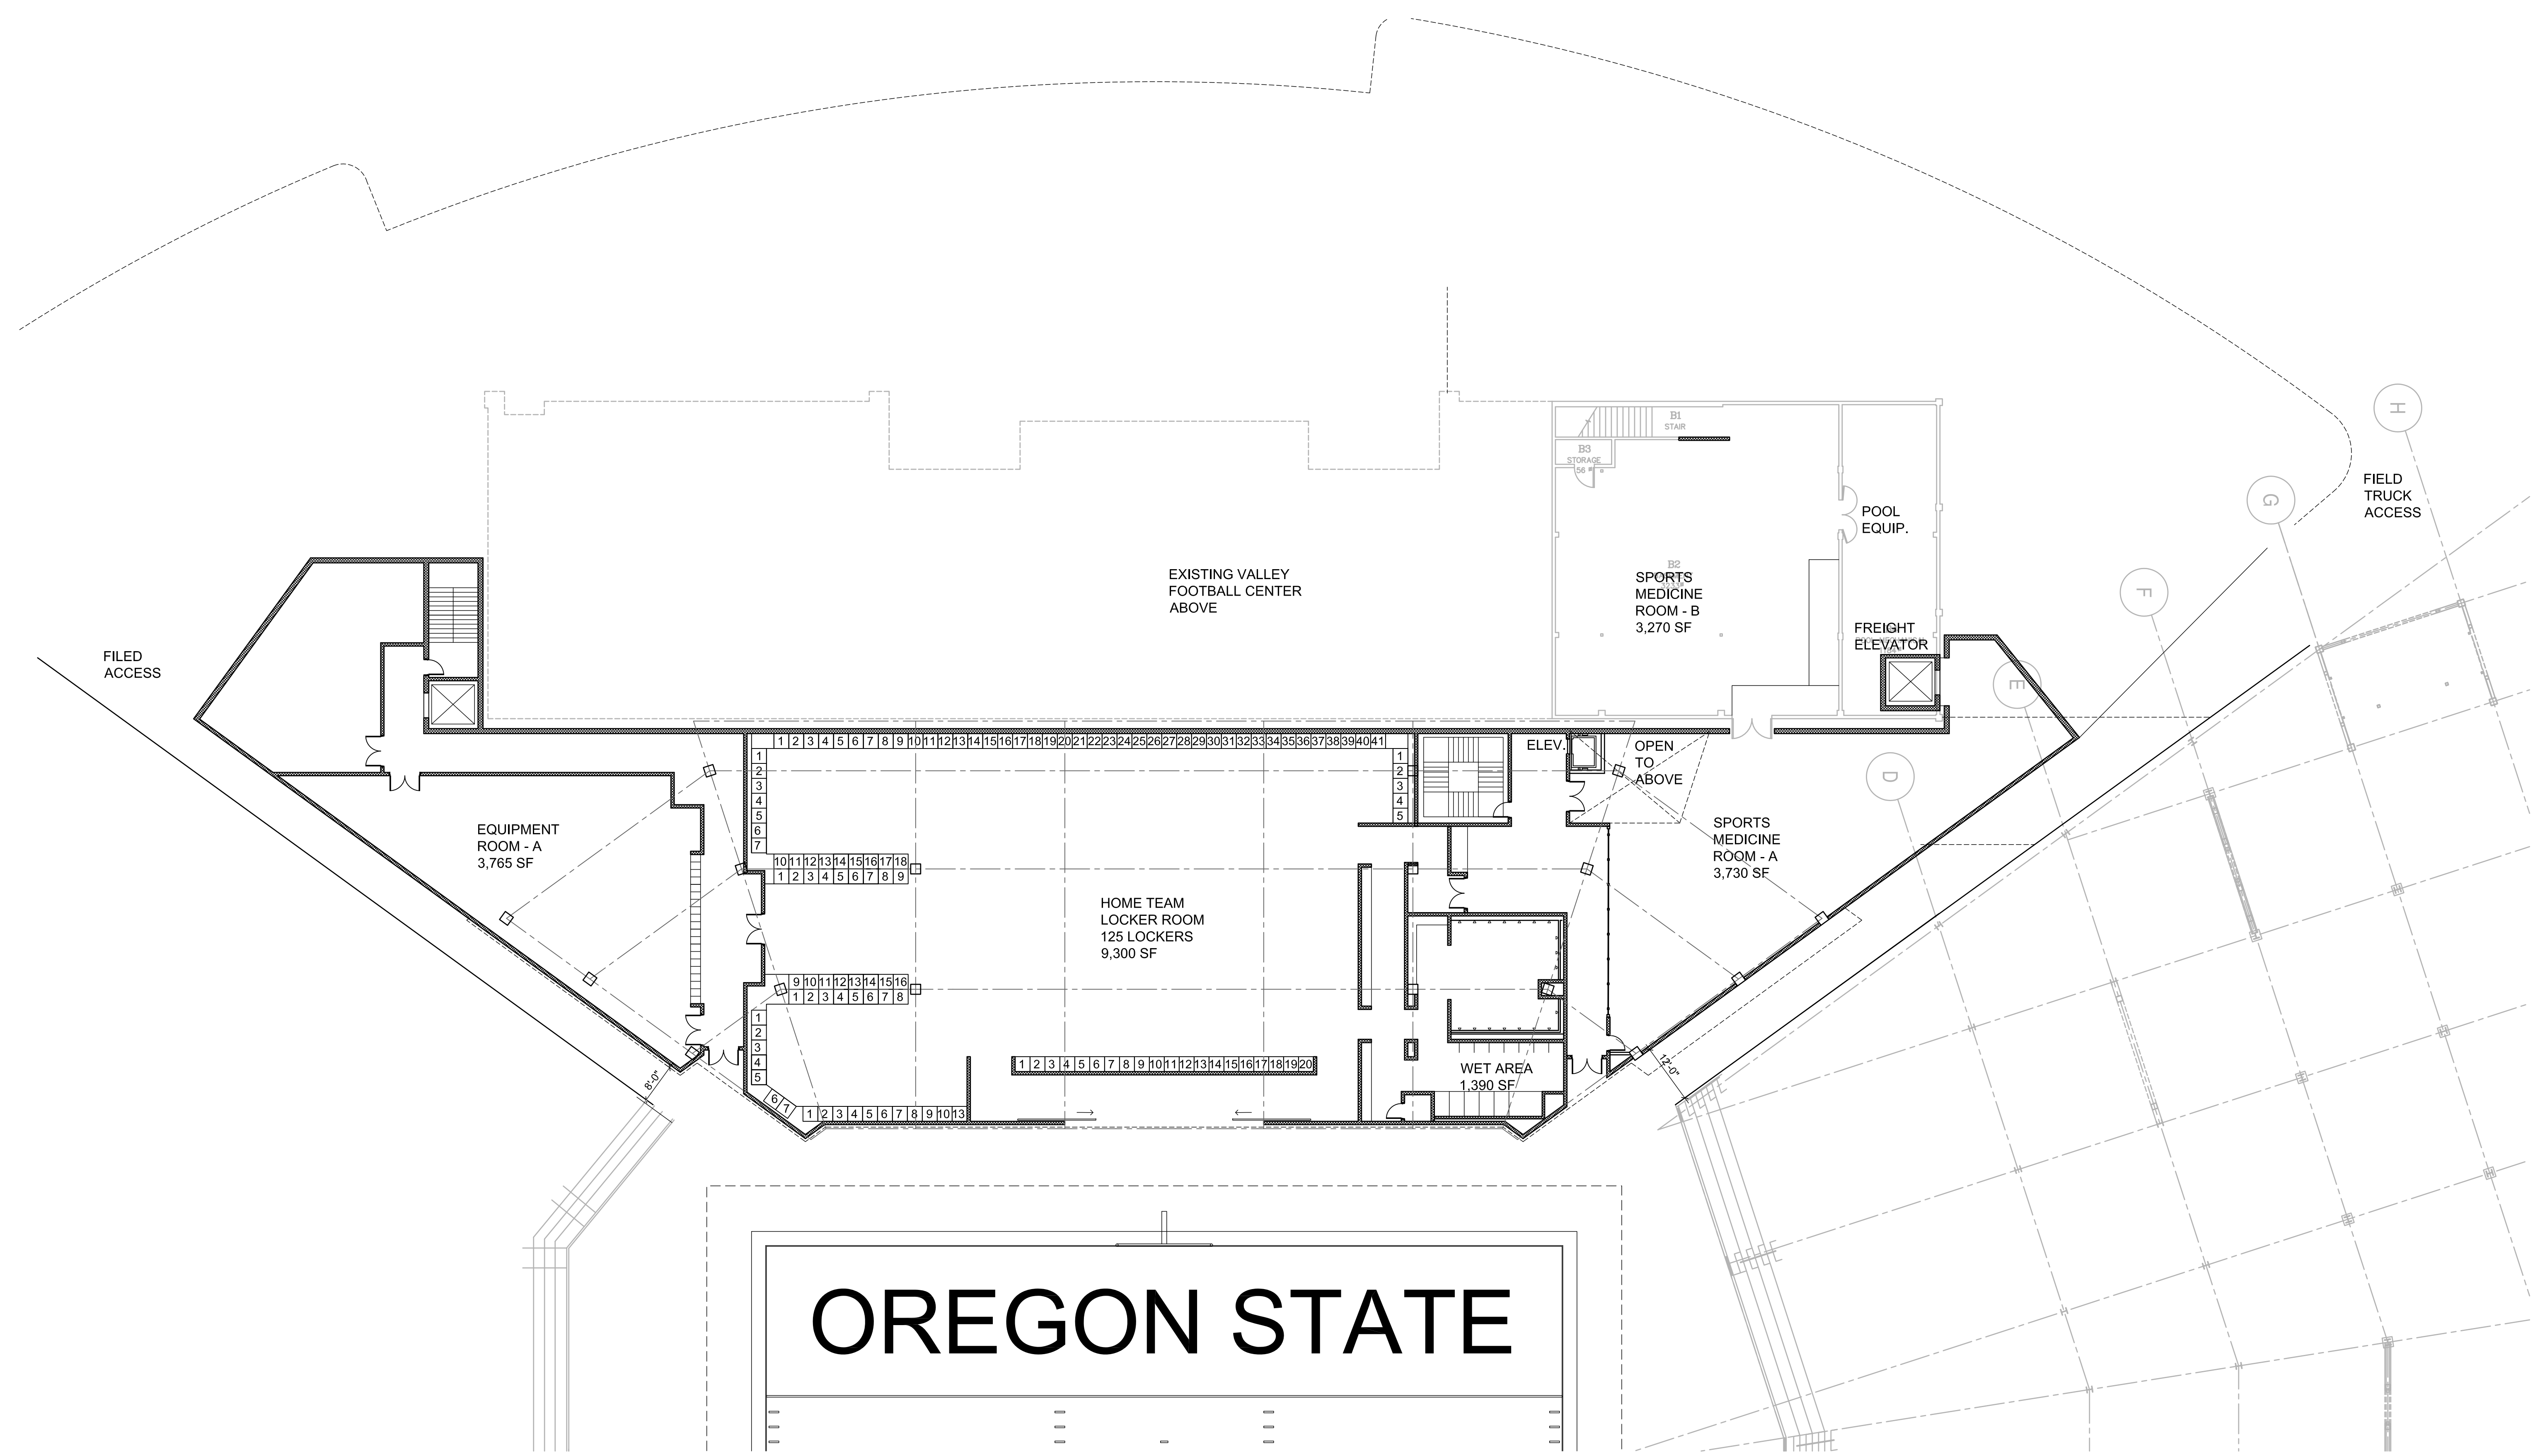

DATE ISSUED FOR: 7.19.2013

PROJECT NO. _____

DRAWN BY _____

CHECKED BY _____



APPROVED BY _____

REVISION	DATE	DESCRIPTION
▲		
▲		
▲		
▲		

SHEET TITLE & NUMBER
 PLAN - NORTH STANDS
 FIELD LEVEL - OPTION A



3-A110

SHEET OF
 Copyright HNTB 2013

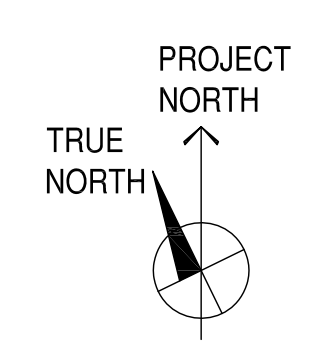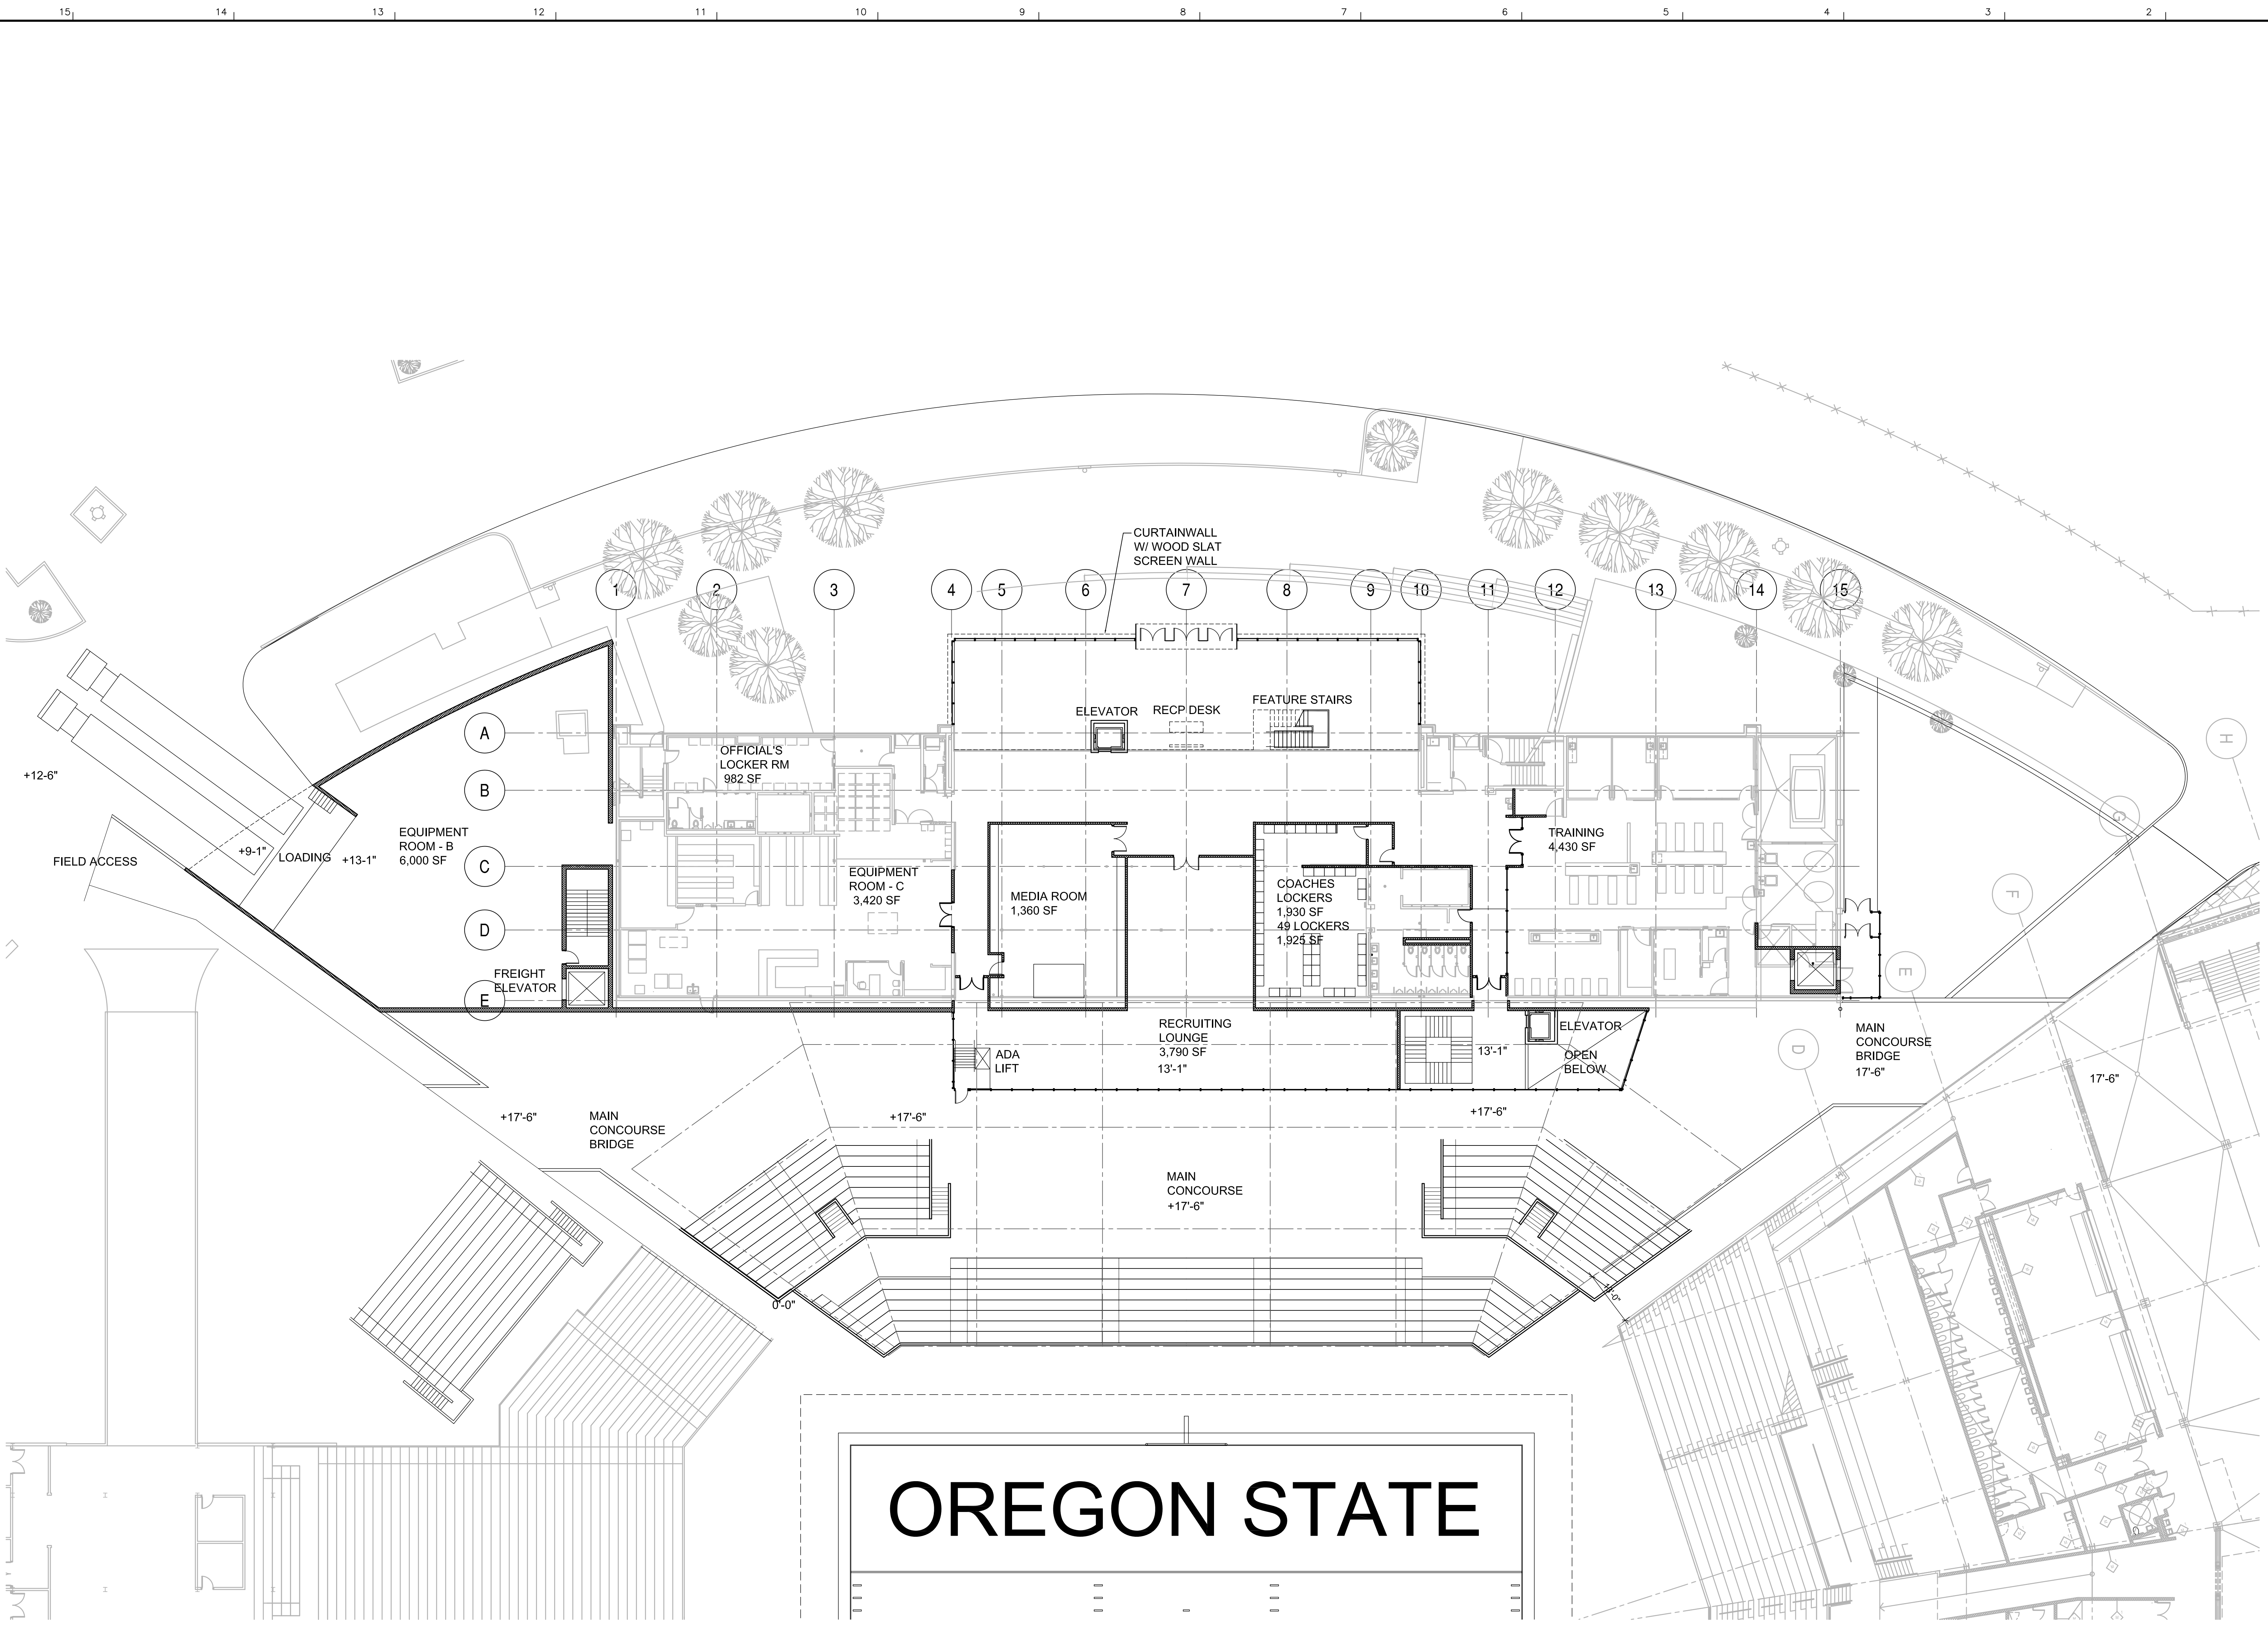

DATE	7.19.2013	
ISSUED FOR:		
PROJECT NO.		
DRAWN BY		
CHECKED BY		
APPROVED BY		
REVISION	DATE	DESCRIPTION
▲		
▲		
▲		
▲		

SHEET TITLE & NUMBER
 PLAN - NORTH STANDS
 MAIN CONCOURSE
 / VFC LEVEL 1
3-A111

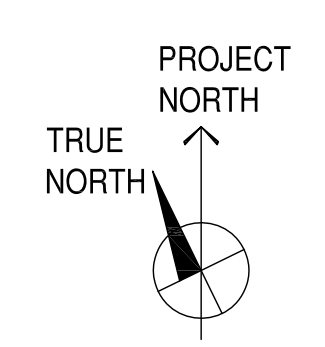
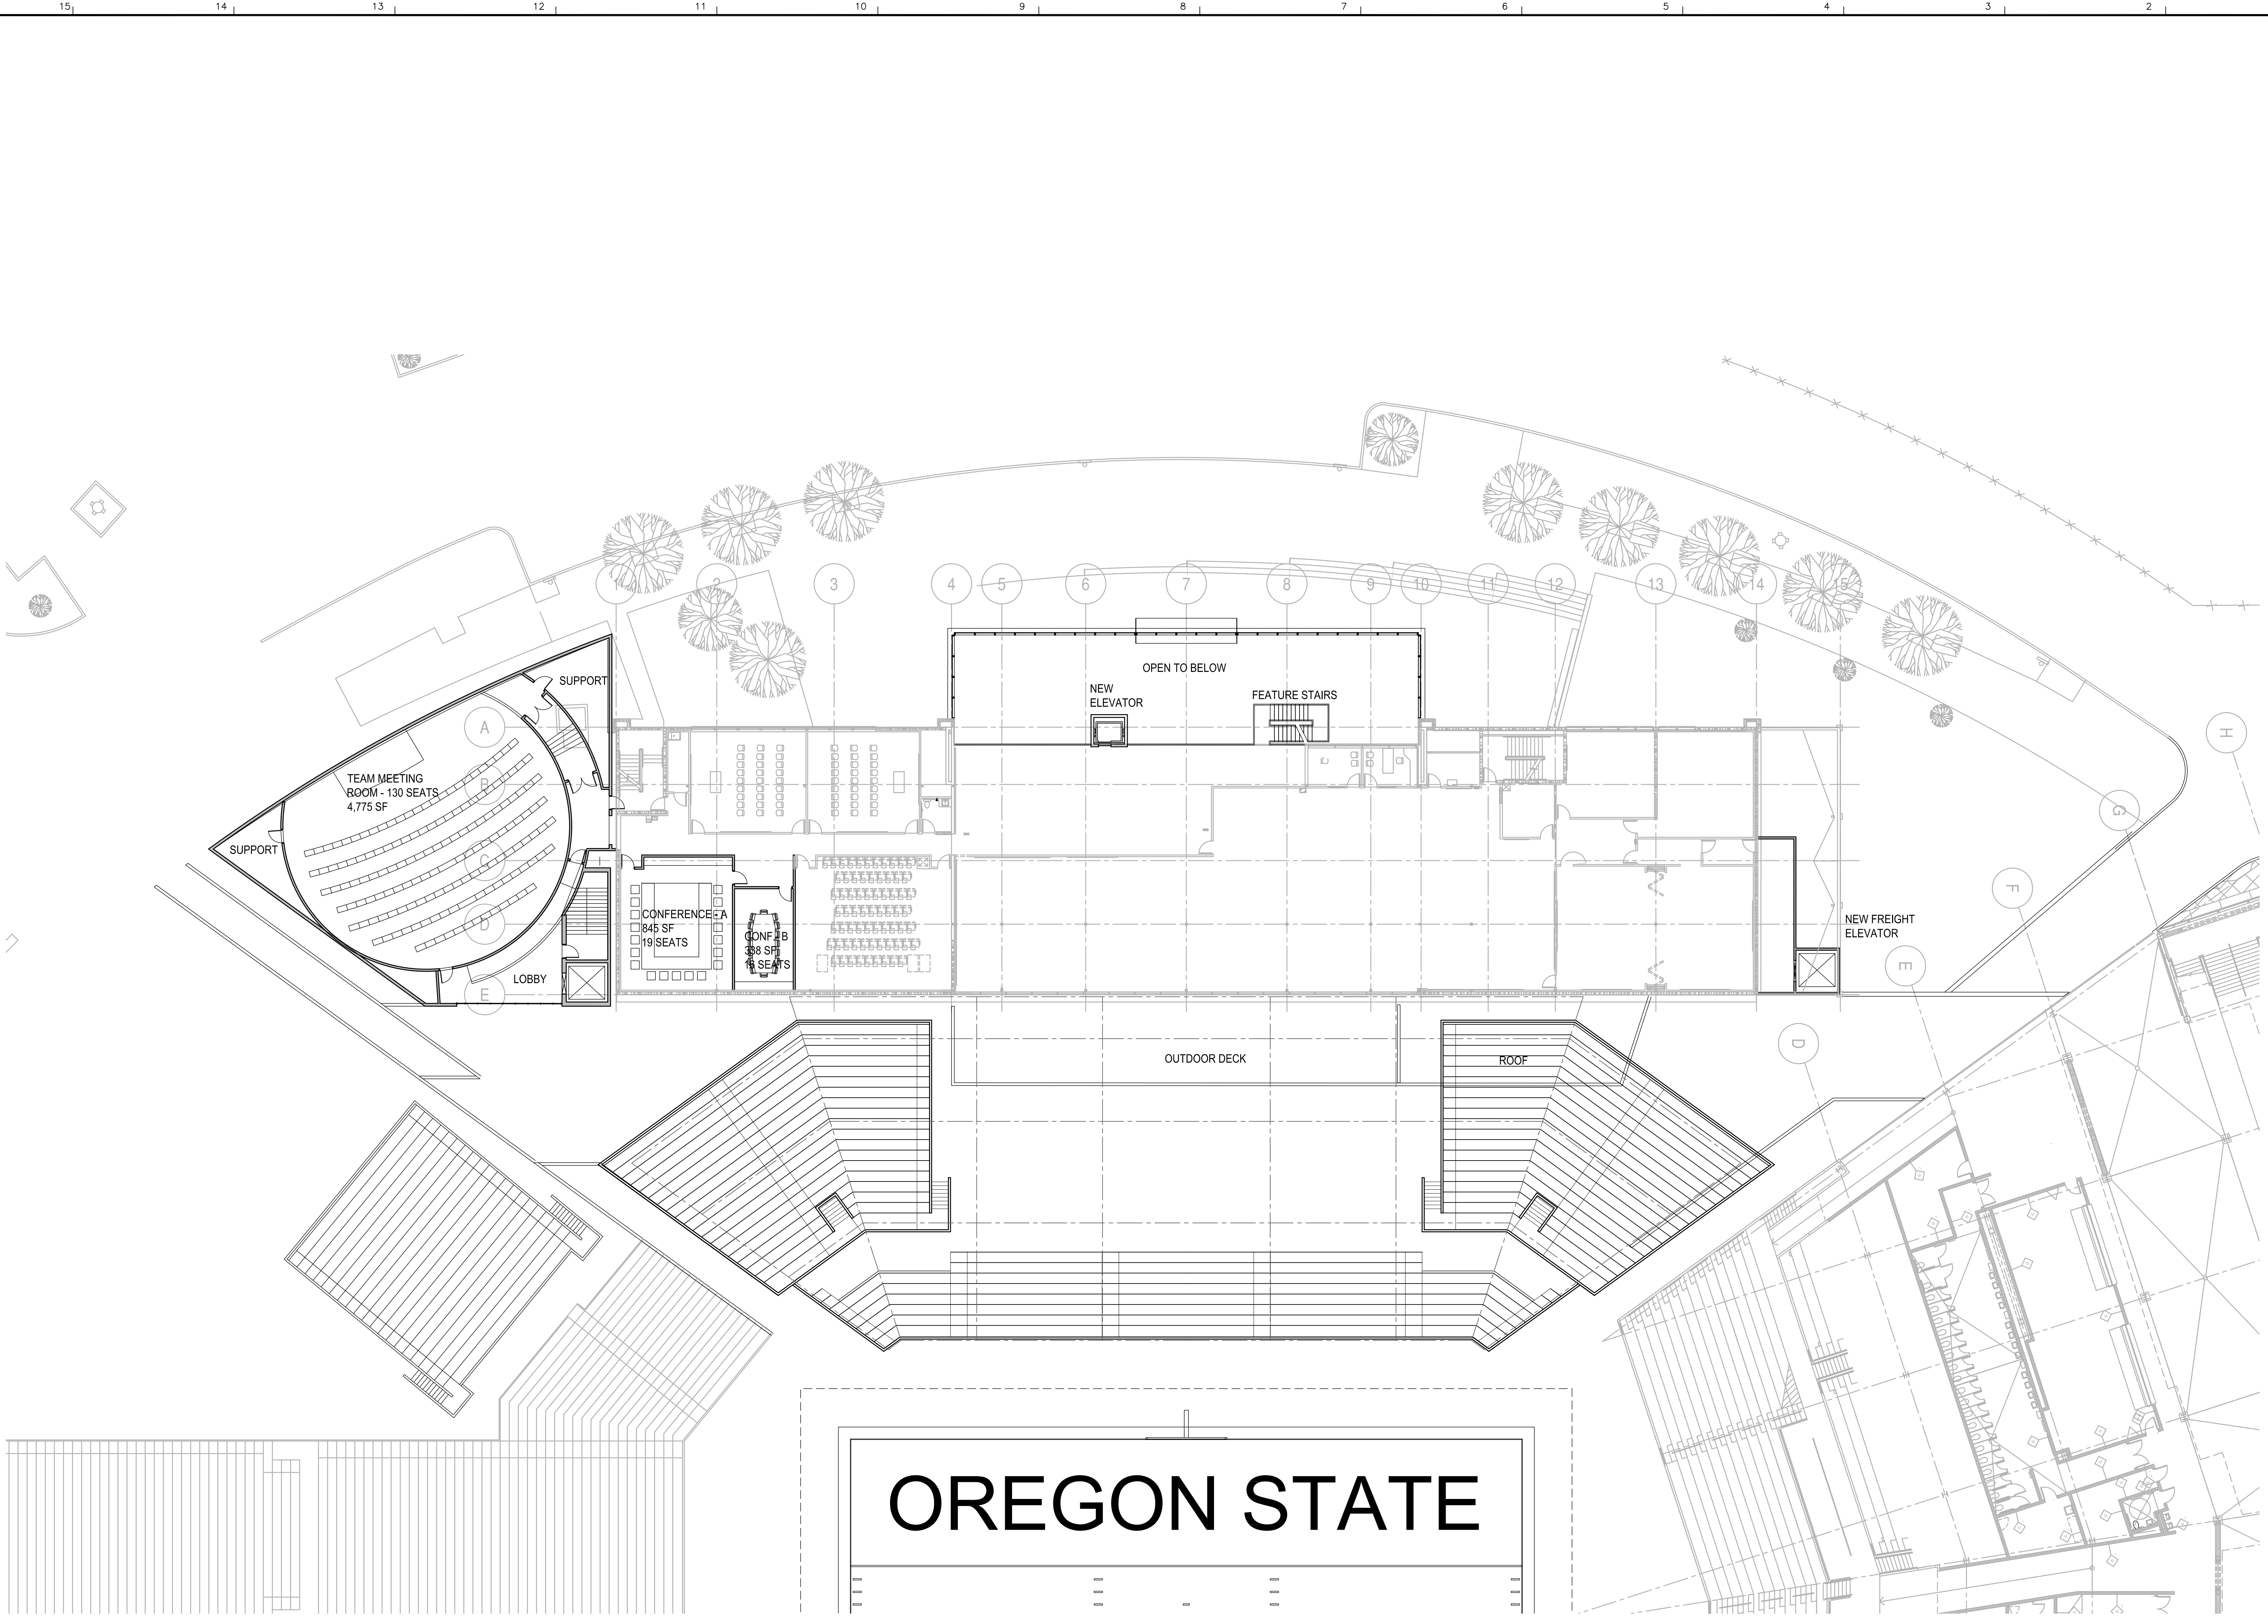


DATE	7.19.2013	
ISSUED FOR:		
PROJECT NO.		
DRAWN BY		
CHECKED BY		
APPROVED BY		
REVISION	DATE	DESCRIPTION
▲		
▲		
▲		
▲		

SHEET TITLE & NUMBER
 PLAN - NORTH STANDS
 VFC LEVEL 2

3-A112

SHEET OF
 Copyright HNTB 2013

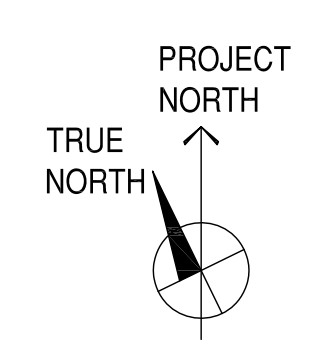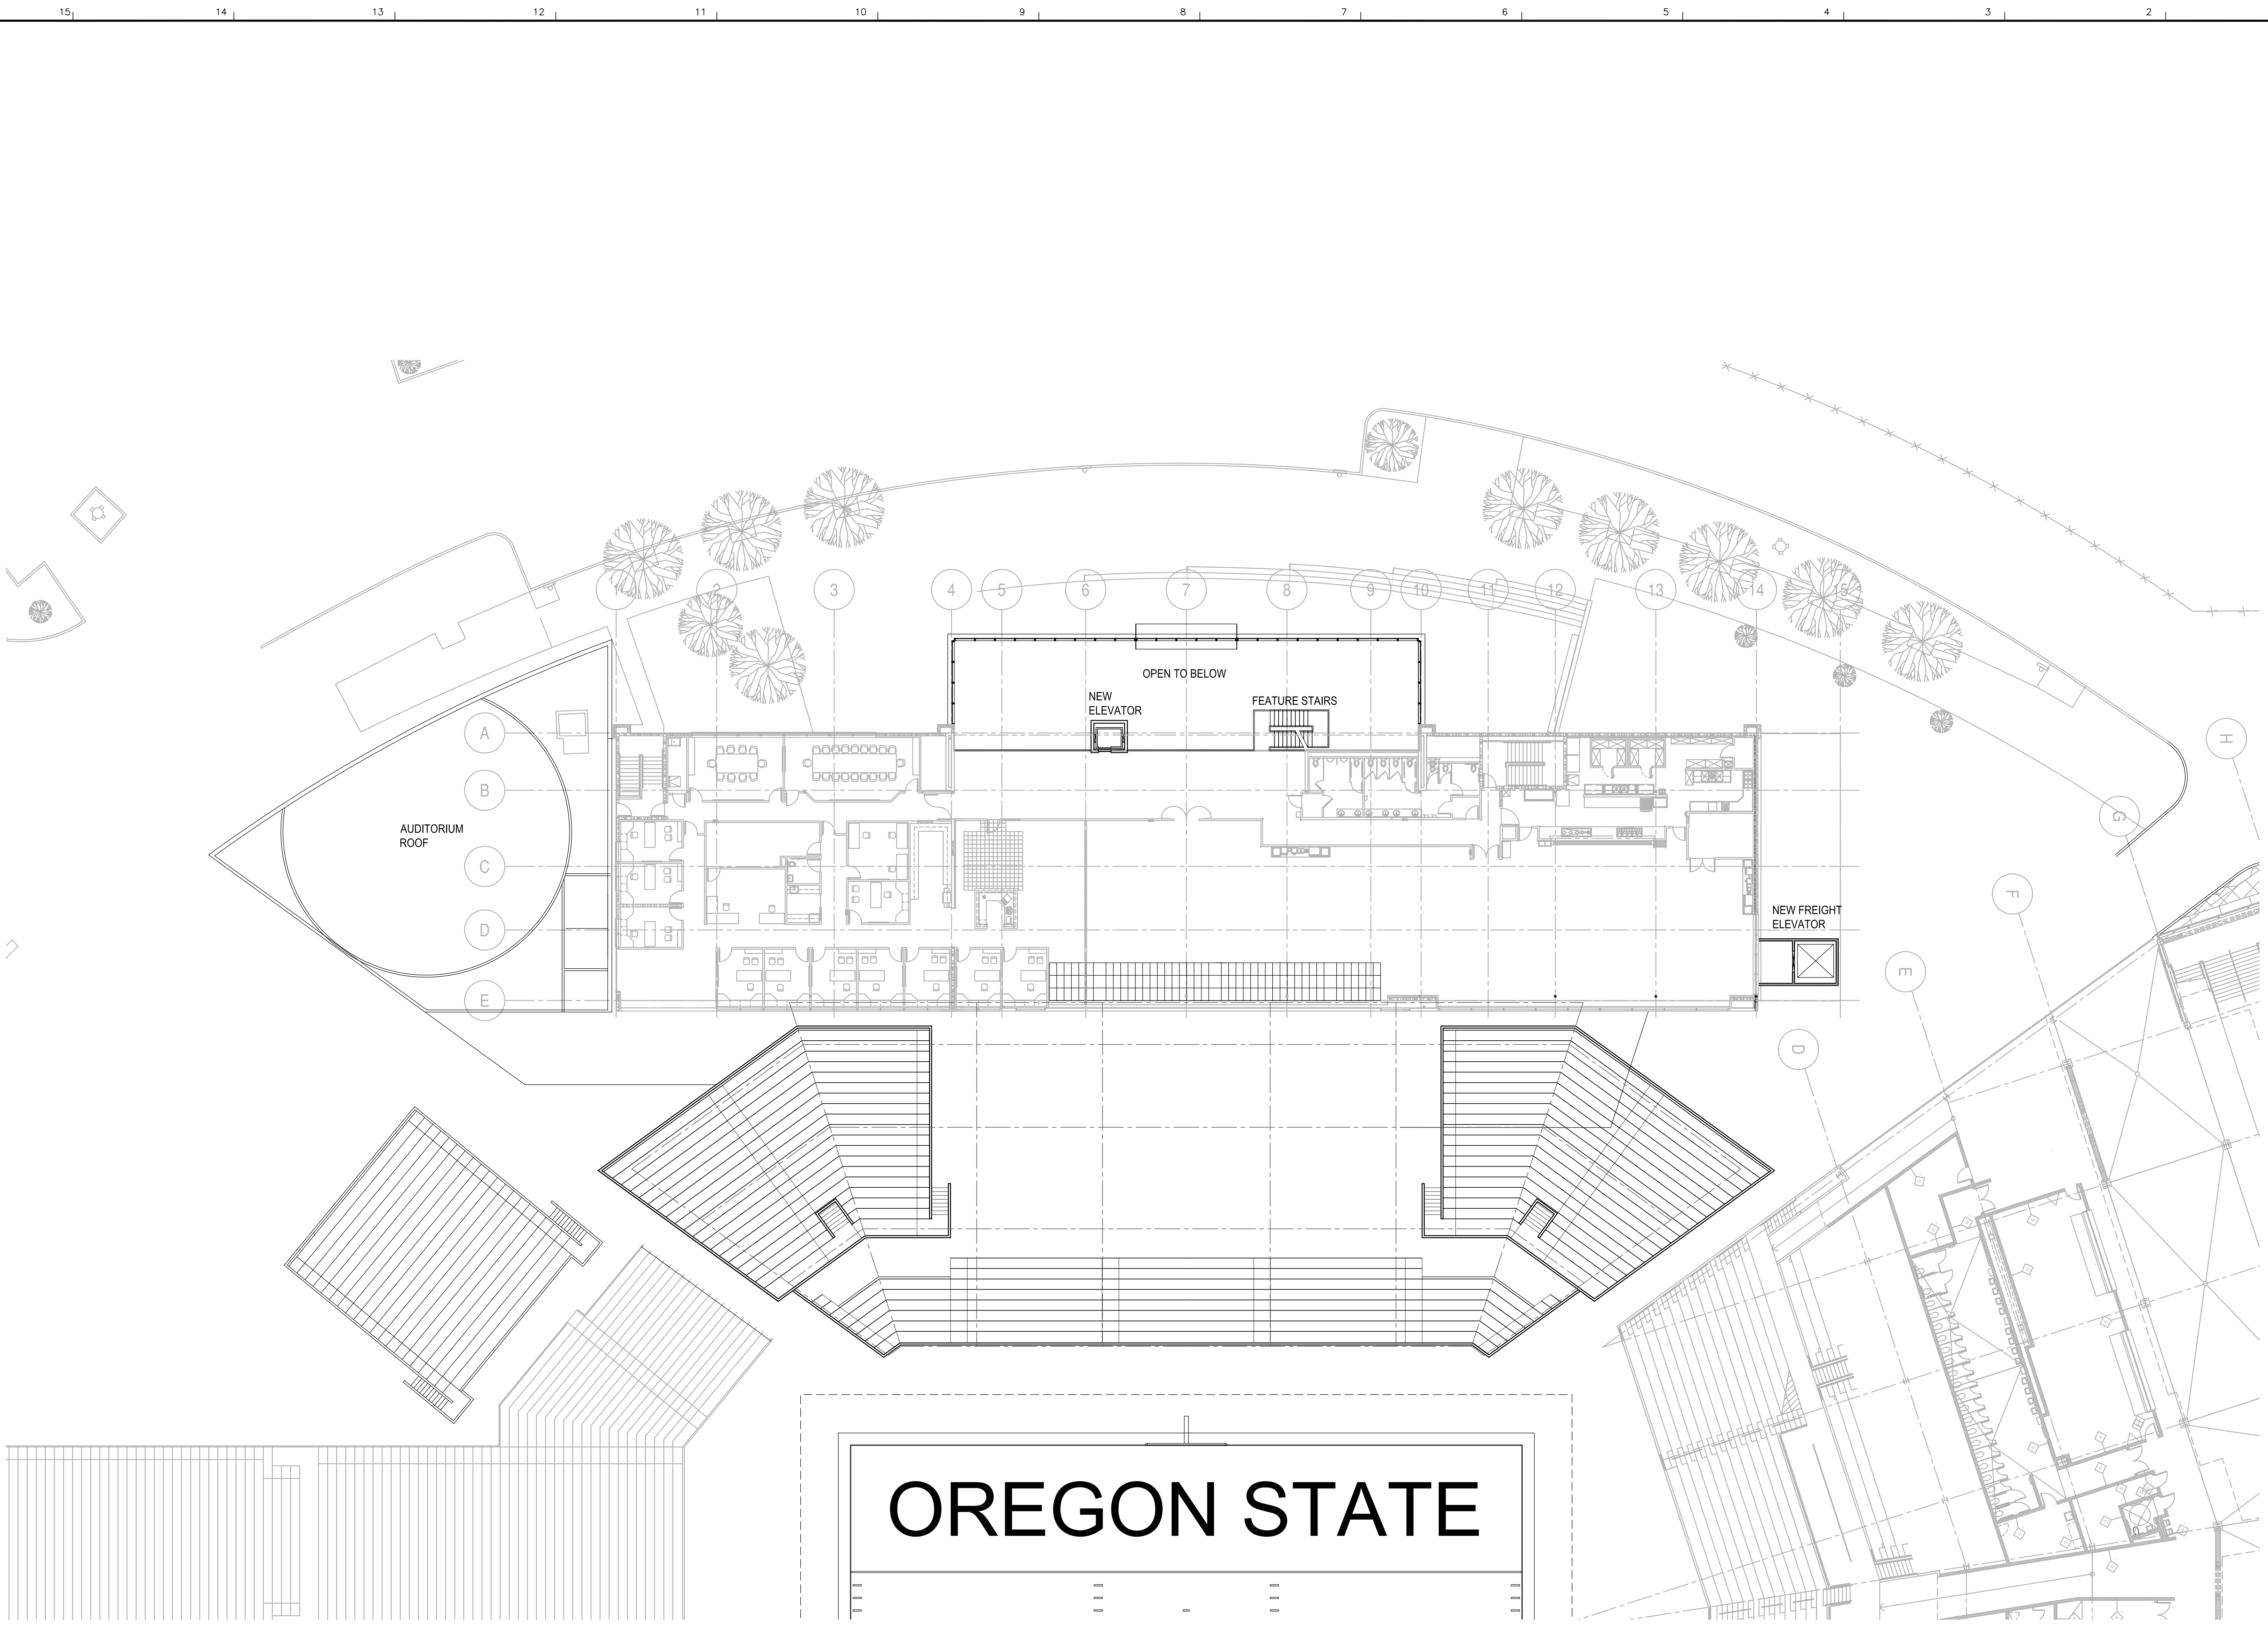

DATE ISSUED FOR: 7.19.2013

PROJECT NO. _____

DRAWN BY _____


CHECKED BY _____

REVISION	DATE	DESCRIPTION
▲		
▲		
▲		
▲		


SHEET TITLE & NUMBER
 PLAN - NORTH STANDS
 VFC LEVEL 3

3-A113

SHEET OF
 Copyright HNTB 2013

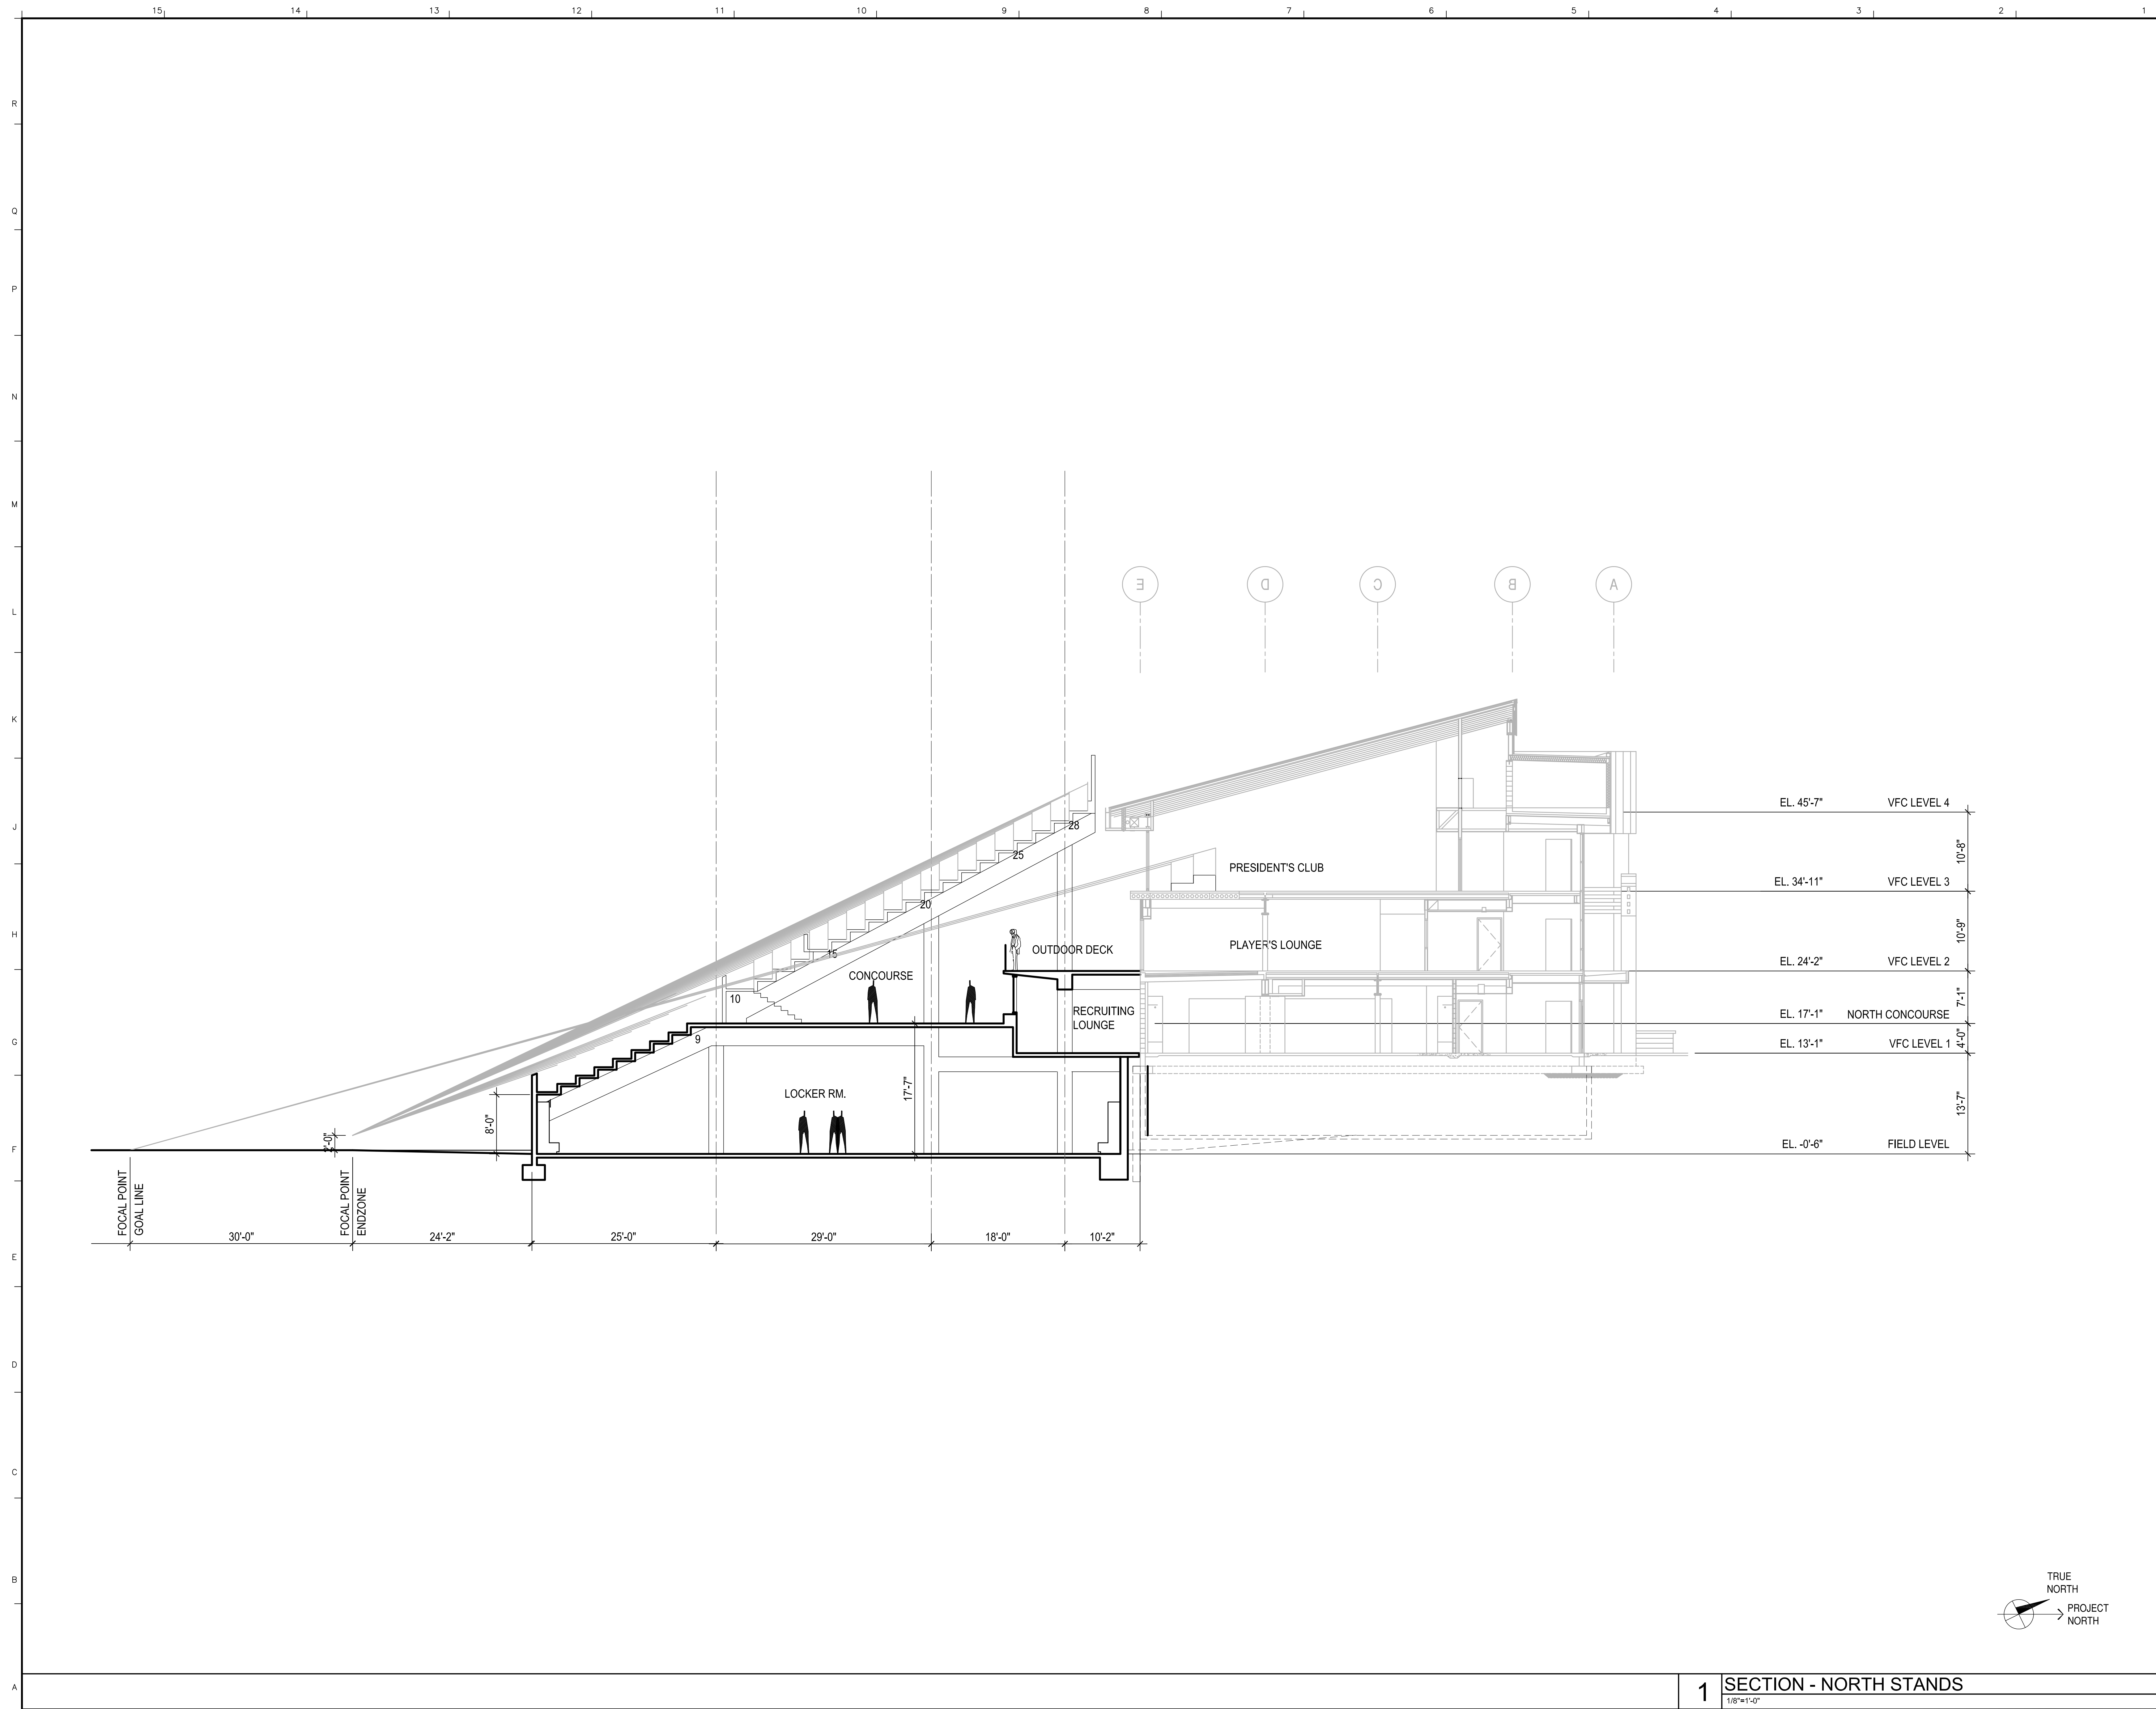

EL. 45'-7"	VFC LEVEL 4	10'-8"
EL. 34'-11"	VFC LEVEL 3	10'-9"
EL. 24'-2"	VFC LEVEL 2	7'-1"
EL. 17'-1"	NORTH CONCOURSE	4'-0"
EL. 13'-1"	VFC LEVEL 1	13'-7"
EL. -0'-6"	FIELD LEVEL	

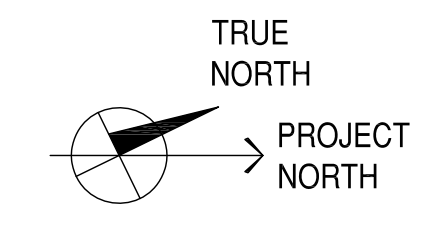

DATE	7.19.2013	
ISSUED FOR:		
PROJECT NO.		
DRAWN BY		
CHECKED BY		
APPROVED BY		
REVISION	DATE	DESCRIPTION
△		
△		
△		
△		

SHEET TITLE & NUMBER
 OVERALL BUILDING
 SECTION - NORTH STAND

3-A302

SHEET OF
 Copyright HNTB 2013