

MATCH LINE (SEE C-0.2)

SURVEY NOTES

- 1) TOPOGRAPHIC SURVEY COMPLETED ON 09-08-2014 AND 09-09-2014. CLEAR SKIES, 85-DEGREES, NO WIND. NO BOUNDARY SURVEY PERFORMED.
- 2) EQUIPMENT USED: TRIMBLE S6 ROBOTIC TOTAL STATION.
- 3) THE LOCATIONS OF UNDERGROUND EXISTING UTILITIES SHOWN ON THESE PLANS ARE BASED ON THE RECORDS OF VARIOUS UTILITY COMPANIES, SURFACE INDICATORS, AND AVAILABLE AS-BUILT DRAWINGS OF THE TRACK FACILITY. THIS INFORMATION IS NOT TO BE RELIED UPON AS BEING EXACT OR COMPLETE. AUSLAND GROUP MAKES NO CLAIMS TO THE ACCURACY OF THE INFORMATION PROVIDED. UNDERGROUND EXISTING UTILITIES ARE APPROXIMATE AND SHOWN HEREON FOR GRAPHIC PURPOSES ONLY. FIELD VERIFICATION OF ALL UNDERGROUND UTILITIES MUST BE PERFORMED PRIOR TO ANY EXCAVATION OR CONSTRUCTION ACTIVITIES. IF A DISCREPANCY SHOULD OCCUR, THE PROJECT ENGINEER SHALL BE NOTIFIED IMMEDIATELY.
- 4) OREGON TECH TO POTHOLE AND VERIFY THE LOCATION OF EXISTING UTILITIES USING IN-HOUSE STAFF PRIOR TO CONSTRUCTION.


ABBREVIATIONS

AC	ASPHALT
BW	BACK OF WALK
C&G	CURB & GUTTER
CP	CONTROL POINT
DW	DRIVEWAY
EG	EXISTING GROUND
EX	EXISTING
FG	FINISH GROUND
FH	FIRE HYDRANT
GB	GRADE BREAK
ME	MATCH EXISTING
RE	RIM ELEVATION
S	SLOPE
SD	STORM DRAIN
SS	SANITARY SEWER
SW	SIDEWALK
TBR	TO BE REMOVED
TOE	BOTTOM OF WALL
TOW	TOP OF WALL
TYP	TYPICAL
WTR	WATER



www.AuslandGroup.com

Ashland 541.482.0923
Eugene 541.345.1094
Grants Pass 541.476.3788
Medford 541.773.3387

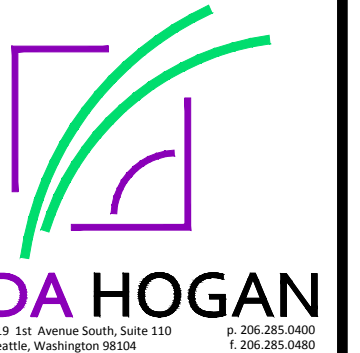


119 1st Avenue South, Suite 110
Eugene, Oregon 97401
541.325.2000
541.325.2000

Director Decision Date:	N/A
Drawn By:	TDP
Designed By:	TDP
Checked By:	TDP, KAMA
Approved:	Rev 1 Rev 2 Rev 3
By:	
By:	
By:	
As-Built:	

OREGON TECH TRACK AND SOCCER PROJECT
CONSTRUCTION DOCUMENTS
MAP NO. 38-09-00, TAX LOT 4900
3201 CAMPUS DRIVE, KLAMATH FALLS, OREGON
CITY PROJECT NO. OIT-270-P-13-17

VERIFY SCALES
ORIGINAL DRAWING
SCALE ONE INCH ON SHEET
IF NOT ONE INCH ON THIS SHEET, ADJUST SCALES ACCORDINGLY

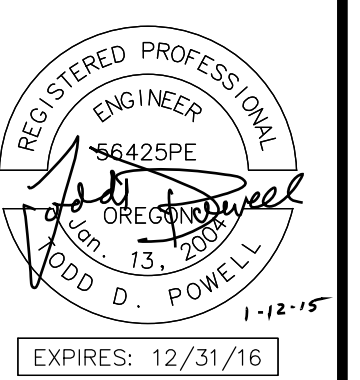

C-0.1
TRACK SURVEY

MATERIAL LEGEND



ASPHALT (ONSITE)	[Pattern]
CONCRETE	[Pattern]
GRAVEL	[Pattern]
GRASS / LANDSCAPING	[Pattern]
TRACK SURFACING	[Pattern]

SYMBOL LEGEND

WATER METER	[Symbol]
WATER VALVE	[Symbol]
FIRE HYDRANT	[Symbol]
AIR / VACUUM VALVE	[Symbol]
SEWER MANHOLE	[Symbol]
CLEAN OUT	[Symbol]
STORM MANHOLE	[Symbol]
STORM INLETS	[Symbol]
POWER & LIGHTS	[Symbol]

LINE LEGEND

WATER LINE	EX WTR
SANITARY SEWER LINE	EX SS
STORM DRAIN LINE	EX SD
GAS LINE	EX GAS
OVERHEAD UTILITY	EX OHU
POWER LINE	EX ELEC
FIBER OPTIC LINE	EX-FOL
TELEPHONE	EX TEL
TELEVISION	EX CATV
FENCE	X X X X X X
CENTERLINE	---
PROPERTY LINE	- - - - -
EASEMENT BOUNDARY	- - - - -
EDGE PAVEMENT	- - - - -
CURB	- - - - -
GUTTER	- - - - -
SIDEWALK	- - - - -

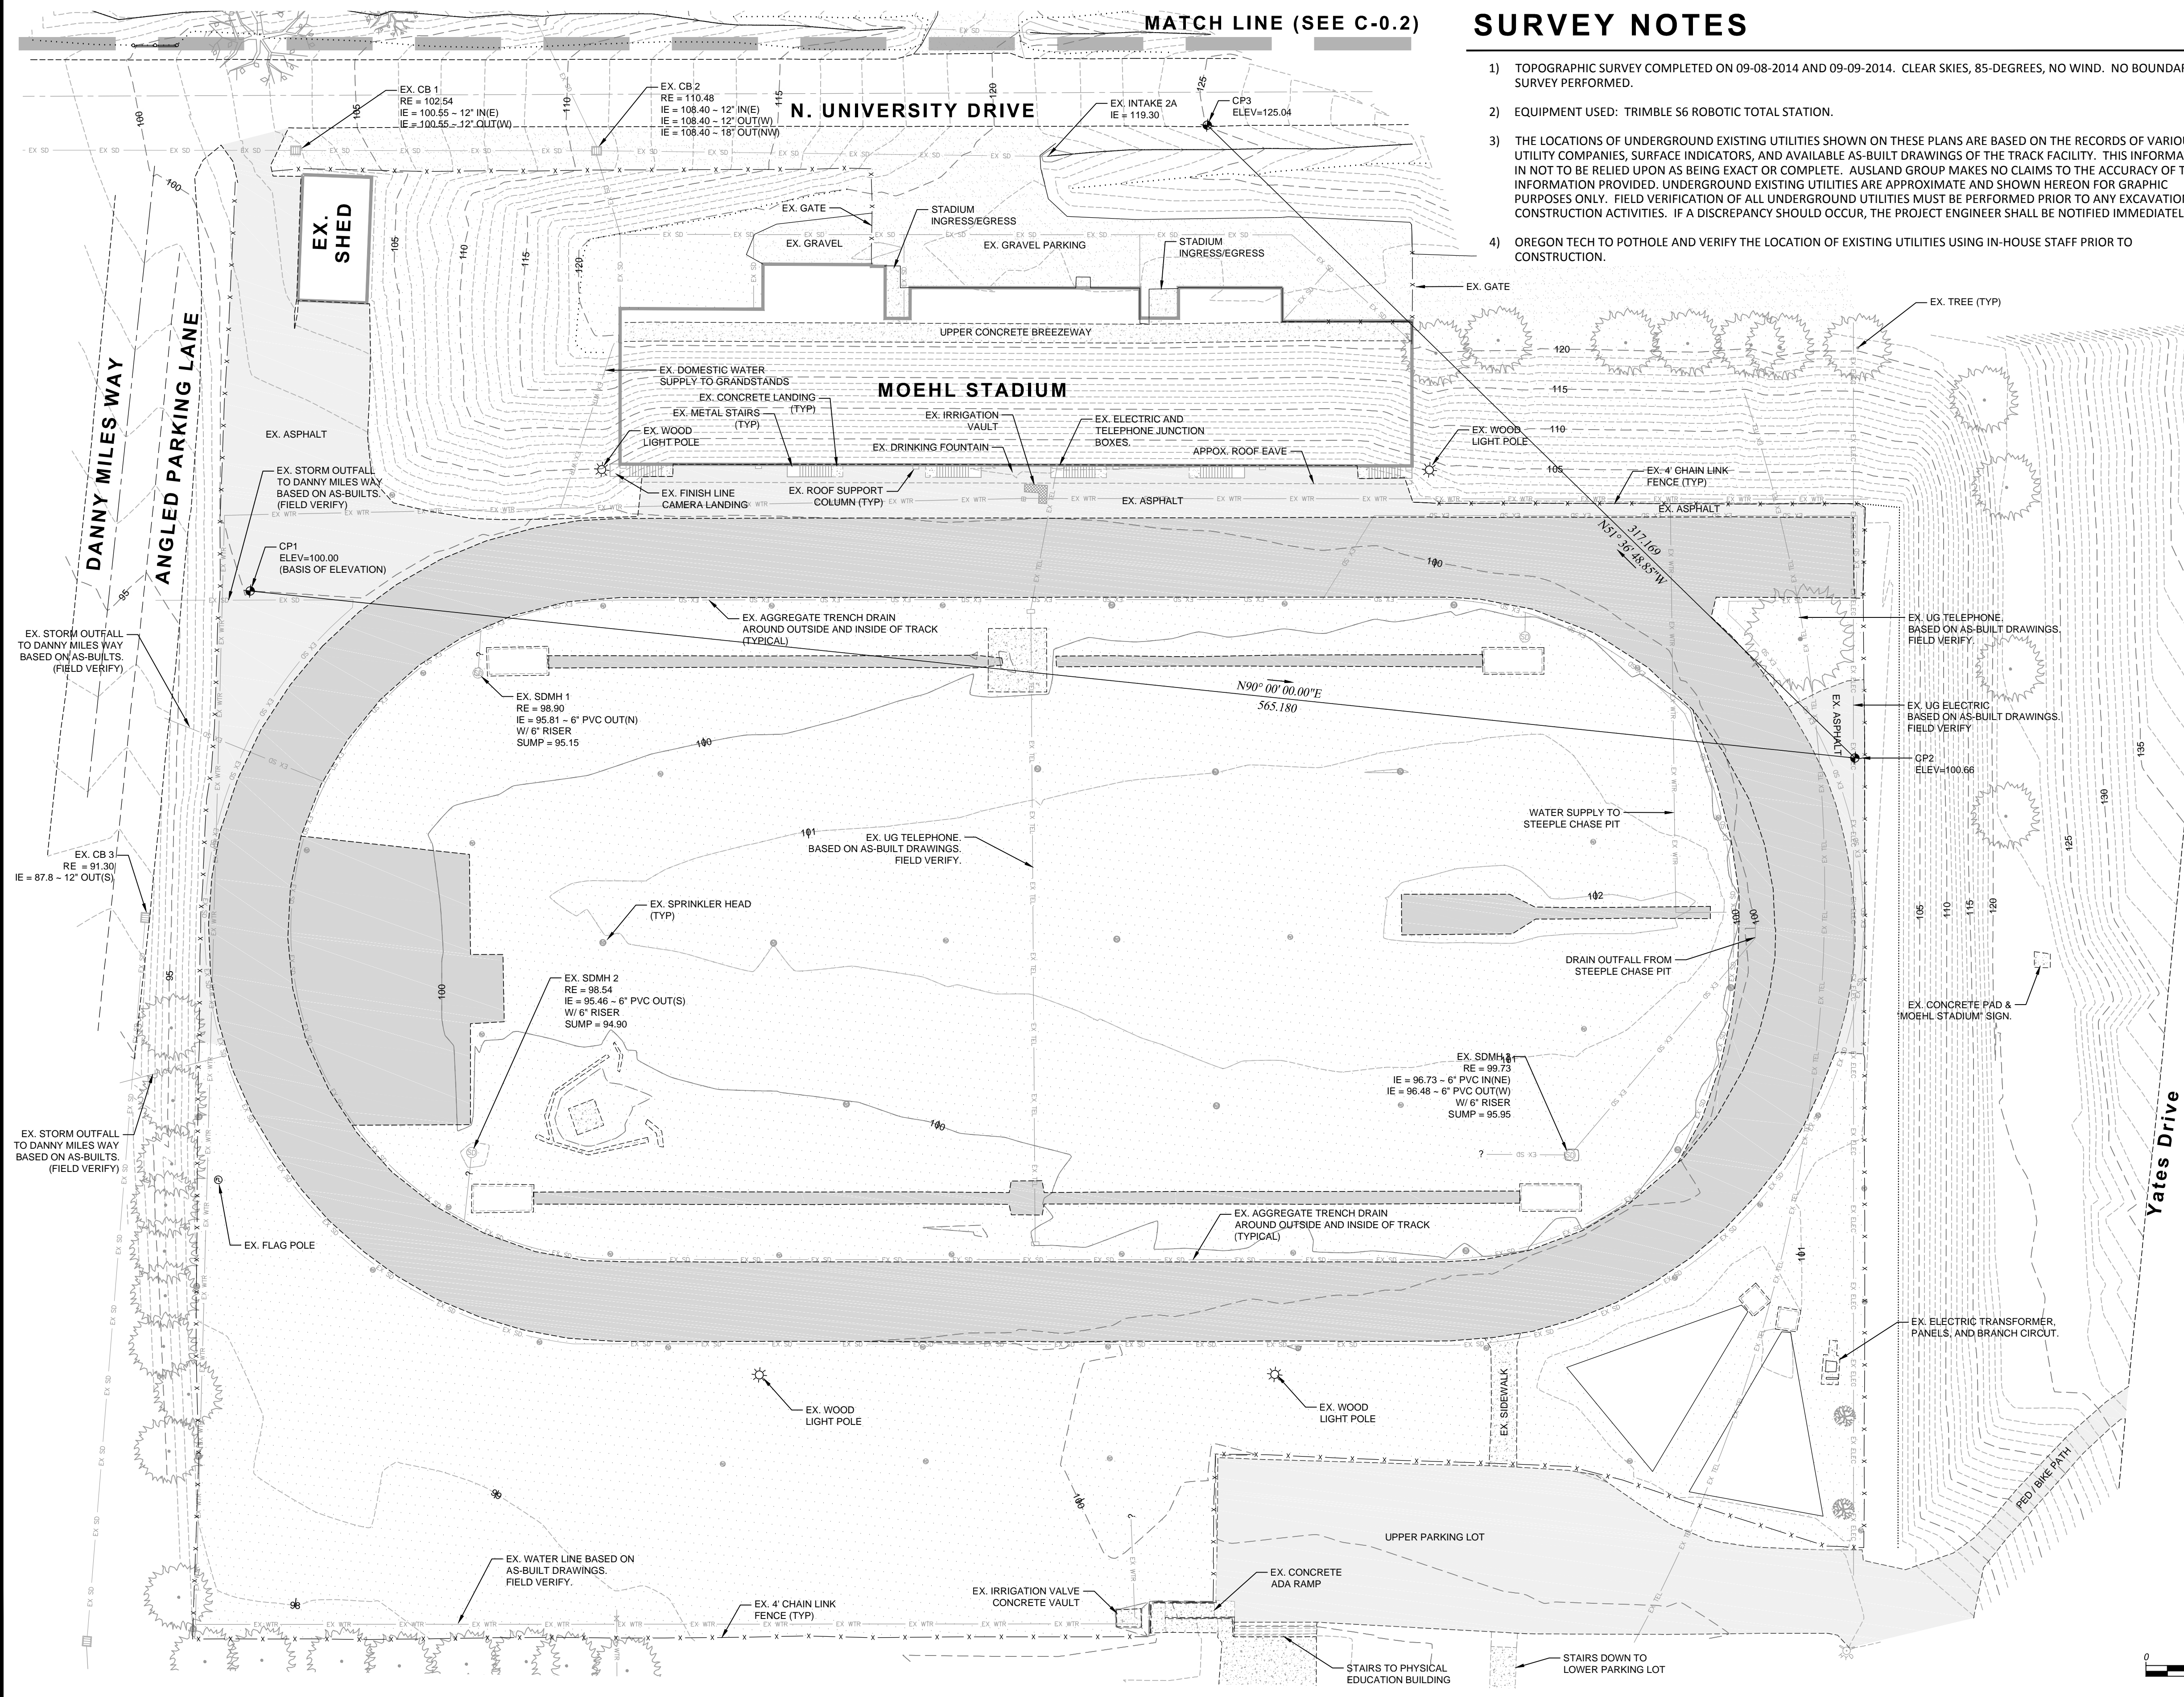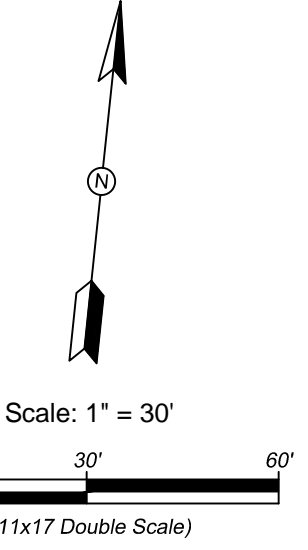

Drawing name: W:\Projects - Current\14-0706 OIT Soccer & Track Design\Pre Development\Drawings\14-0706 OIT Civil Sheets.dwg
Plot Date: Jan 12, 2015 - 2:48pm