




www.AuslandGroup.com

Ashland 541.482.0923
Eugene 541.345.1094
Grants Pass 541.476.3788
Medford 541.773.3387



| | |
|-------------------------|-----------------|
| Director Decision Date: | N/A |
| Drawn By: | CPW, JS |
| Designed By: | EUG |
| Checked By: | EUG, RSH |
| Approved: | By: [Signature] |
| City Approval Date: | By: [Signature] |
| First Submittal Date: | 07/07/2015 |
| Second Submittal Date: | |
| Rev 1 | By: [Signature] |
| Rev 2 | By: [Signature] |
| Rev 3 | By: [Signature] |
| As-Built | |

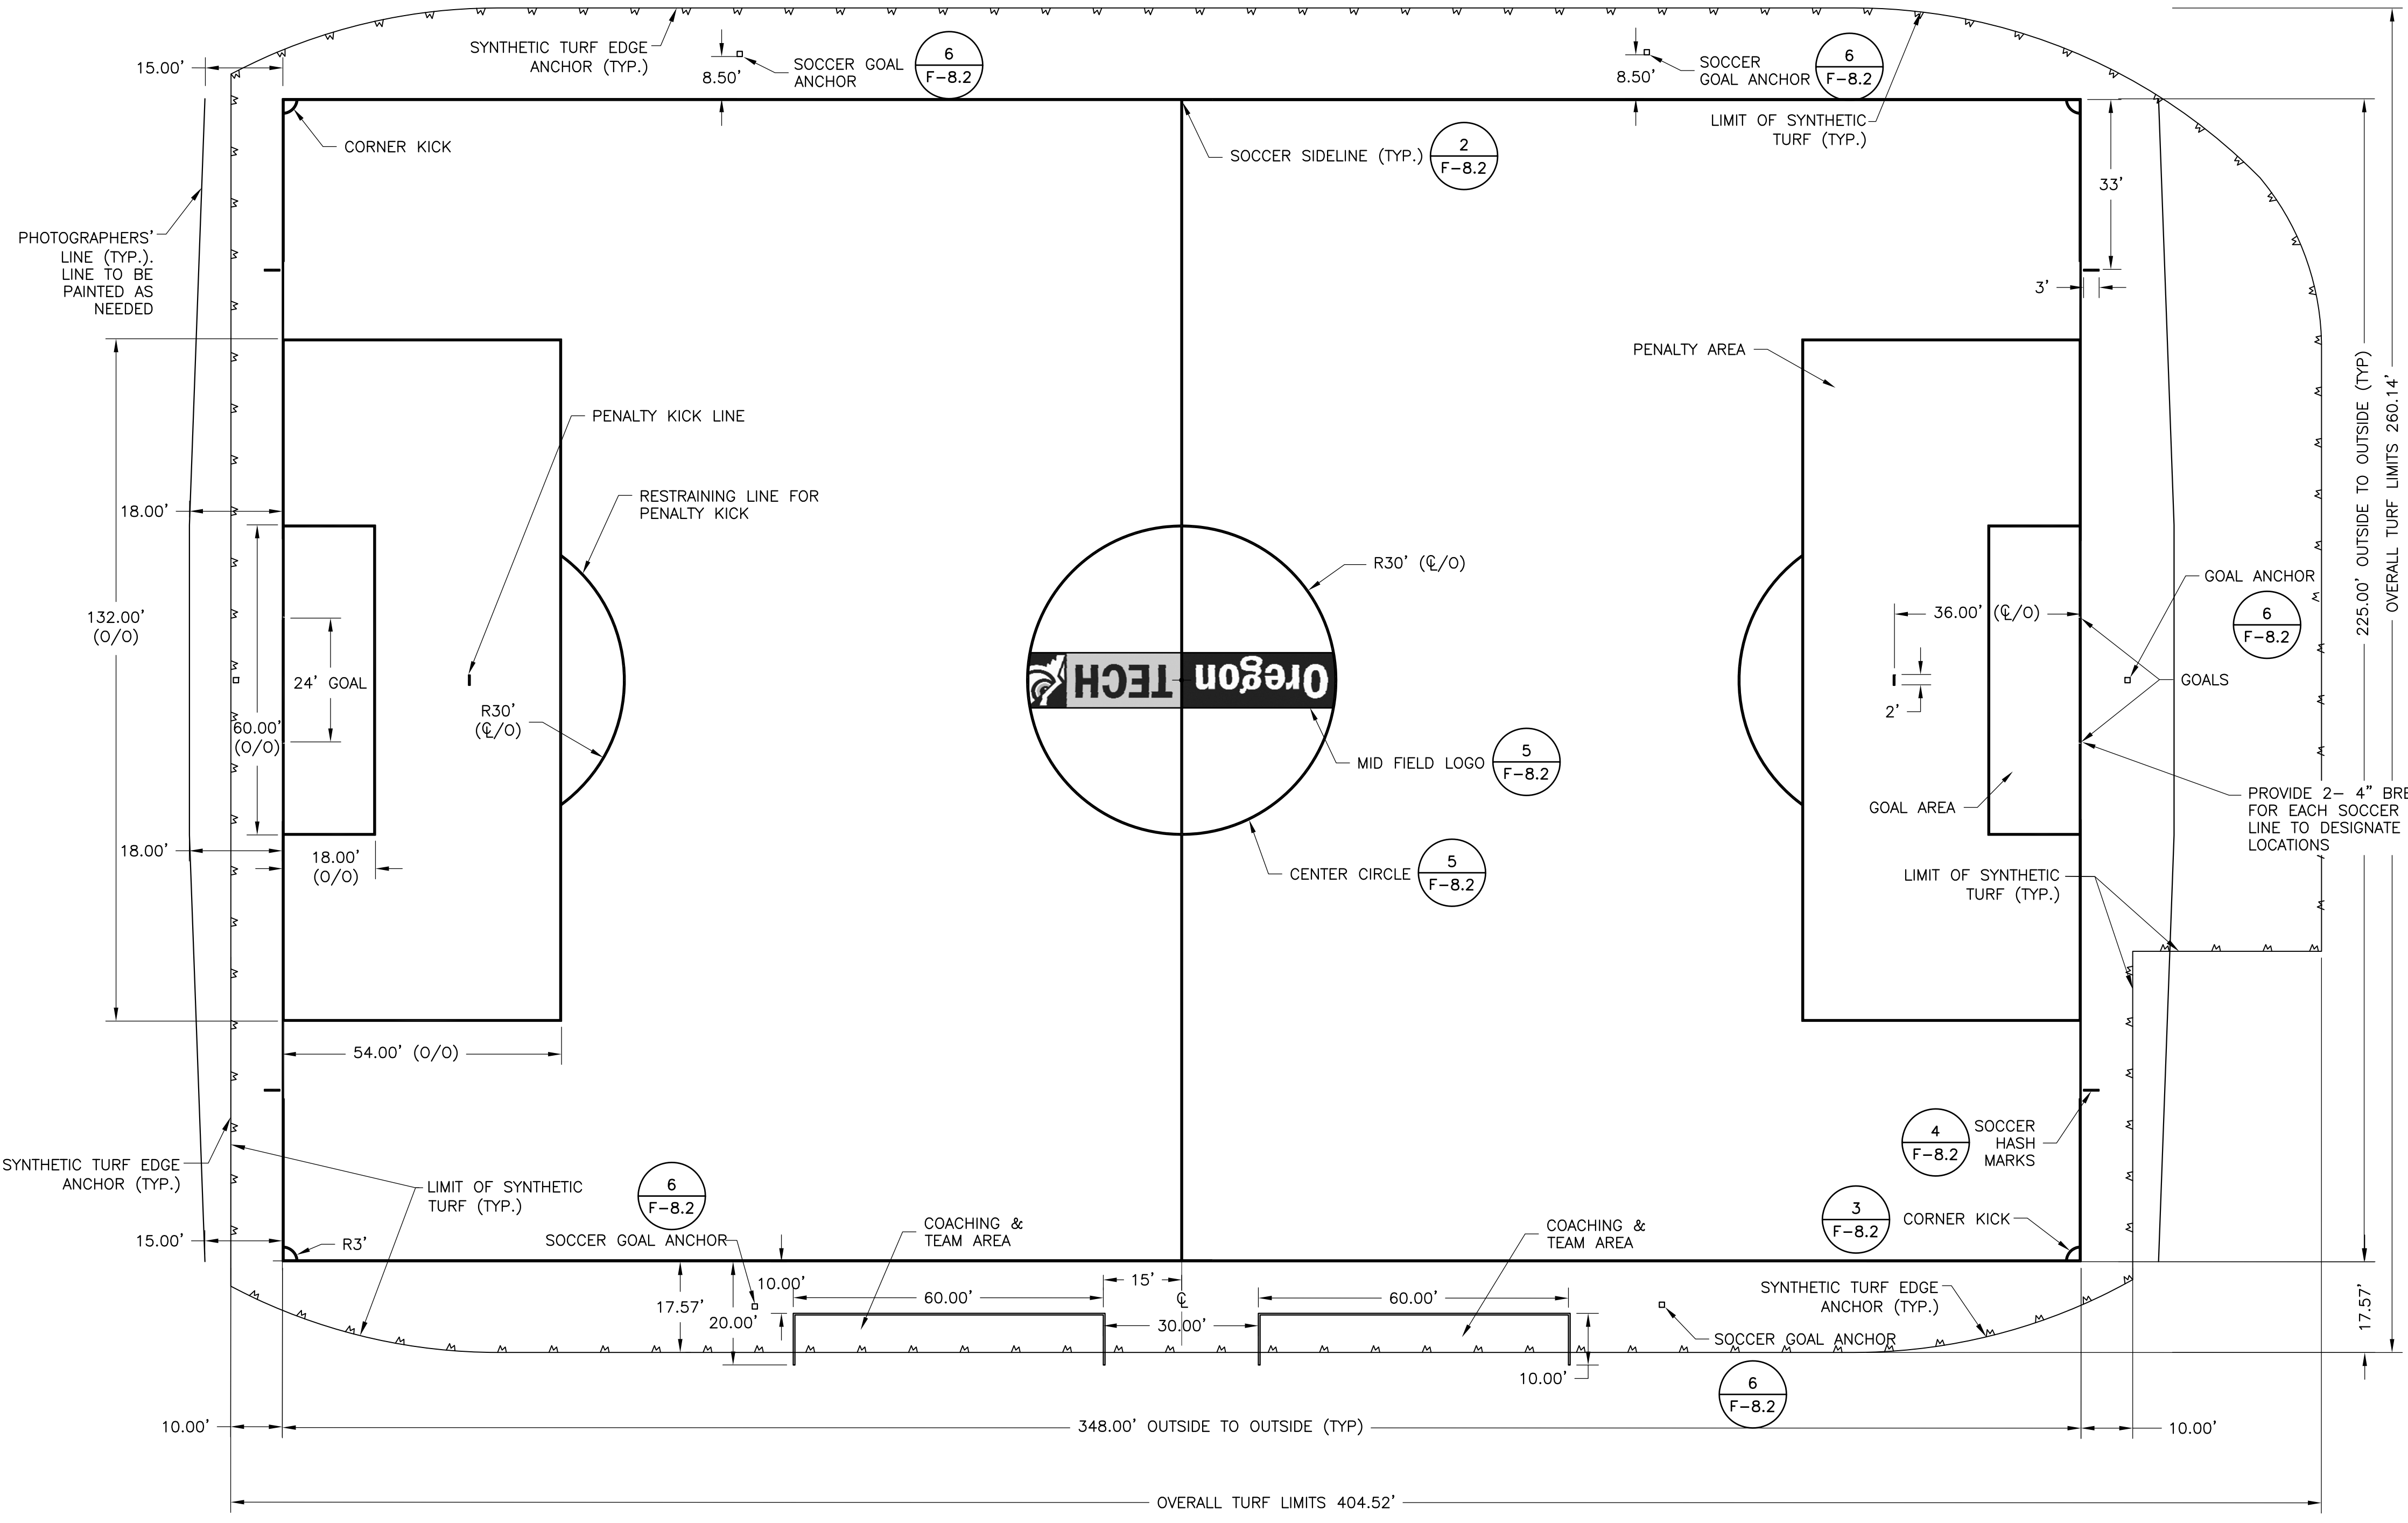


SOCCER LAYOUT NOTES

- CONTRACTOR SHALL VERIFY ALL DIMENSIONS. ALL LINE WORK IS TO BE LAID OUT WITH A TOLERANCE OF 1/4 INCH.
- ALL SOCCER LINES ARE 4 INCH WHITE INLAID TURF AS DIMENSIONED ON SOCCER LAYOUT PLAN.
- THE SOCCER GOAL AREA IS 18 FEET BY 60 FEET. REFER TO PLAN FOR LOCATION.
- THE SOCCER PENALTY AREA IS 54 FEET BY 132 FEET.
- THE PENALTY MARK IS A 2 FOOT LINE, 4 INCHES WIDE, 36 FEET FROM THE END LINE AND CENTERED ON THE GOAL. THE RESTRAINING LINE FOR PENALTY KICK AN ARC 30 FEET FROM THIS MARK OUTSIDE OF THE PENALTY AREA. REFER TO PLAN FOR LOCATION.
- THE HALFWAY LINE FOR THE SOCCER FIELD IS A 4 INCH WHITE INLAID LINE WITH A CIRCLE, 30 FEET IN RADIUS IN THE CENTER OF THE FIELD. THE RADIUS POINT OF THE MIDFIELD CIRCLE WILL BE INLAID WHITE DOT WITH A 9 INCH DIAMETER.
- THE CORNERS OF THE SOCCER FIELD SHALL HAVE A 3 FOOT RADIUS IN WHITE TURF DESIGNATING THE CORNER KICK AREA. THE HASH MARK IS A 3 FOOT LINE, 4 INCHES WIDE, 33 FEET FROM THE SIDE LINE AND EXTENDS AWAY FROM THE FIELD OF PLAY.
- ALL MARKINGS BEYOND LIMIT OF SYNTHETIC TURF SHALL BE PAINTED ON RUBBERIZED SURFACE.

1 SOCCER LAYOUT & MARKING PLAN
F-8.1 SCALE 1"=20'

OREGON TECH TRACK AND SOCCER PROJECT
CONSTRUCTION DOCUMENTS
MAP NO. 38-09-00, TAX LOT 4900
3201 CAMPUS DRIVE, KLAMATH FALLS, OREGON
CITY PROJECT NO. OIT-2704-P-13-17

VERIFY SCALES
ORIGINAL DRAWING
SCALE IS ONE INCH ON
IF NOT ONE INCH ON THIS SHEET, ADJUST SCALES ACCORDINGLY

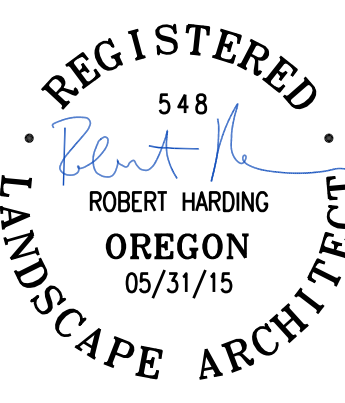

SHEET
F-8.1
SOCCER LAYOUT & MARKING PLAN