


# EXHIBIT F CNYCC RFP


STADIUM

SOU CONEX  
BOX(S)

WHITE  
HOUSE

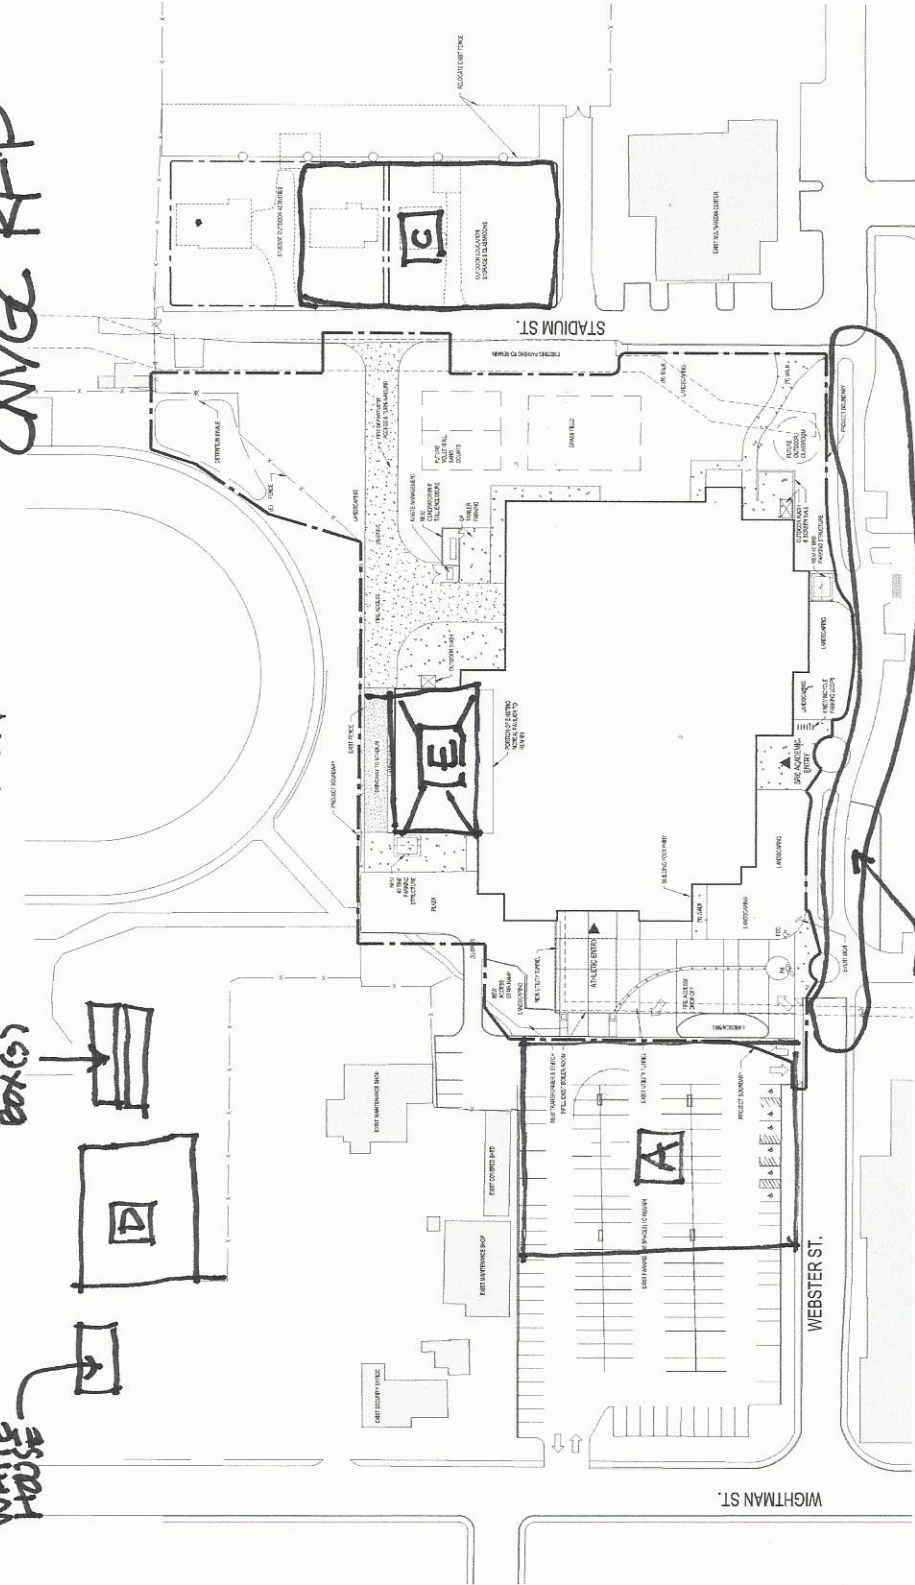

- [A] HALF OF PARKING LOT AVAILABLE
- [B] THIS FIRE LANE HAS TO REMAIN OPEN FOR PEDESTRIANS AT ALL TIMES.
- [C] 2 HOUSES WILL BE REMOVED PRIOR TO CONSTRUCTION THIS AREA WILL BE AVAILABLE
- [D] AREA FOR CONSTRUCTION PARKING
- [E] IF THE EXIST. RACQUETBALL REMAINS - CAN BE USED FOR STORING CONSTRUCTION MATERIALS.

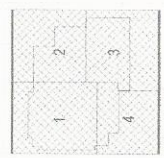

SITE PLAN

AS-101

STRAU & SEIBER ARCHITECTS  
175 EAST MAIN STREET,  
MELBOURNE, OREGON, 97504  
503.435.4177  
WWW.STRAUSEISEIBER.COM

NOT FOR CONSTRUCTION

McNeal Pavilion  
Renovation and Student  
Recreation Center  
143 McNeal Dr., McMinn Oregon  
503.435.4177  
WWW.STRAUSEISEIBER.COM

